


|                 |           |
|-----------------|-----------|
| PROJECT I.D.NO. | SHEET NO. |
| U-5906          | Sig.M1B   |

NCDOT METAL POLE STANDARDS

STATE OF NORTH CAROLINA  
DIVISION OF HIGHWAYS

STANDARD DRAWINGS FOR ALL METAL POLES (LRFD)

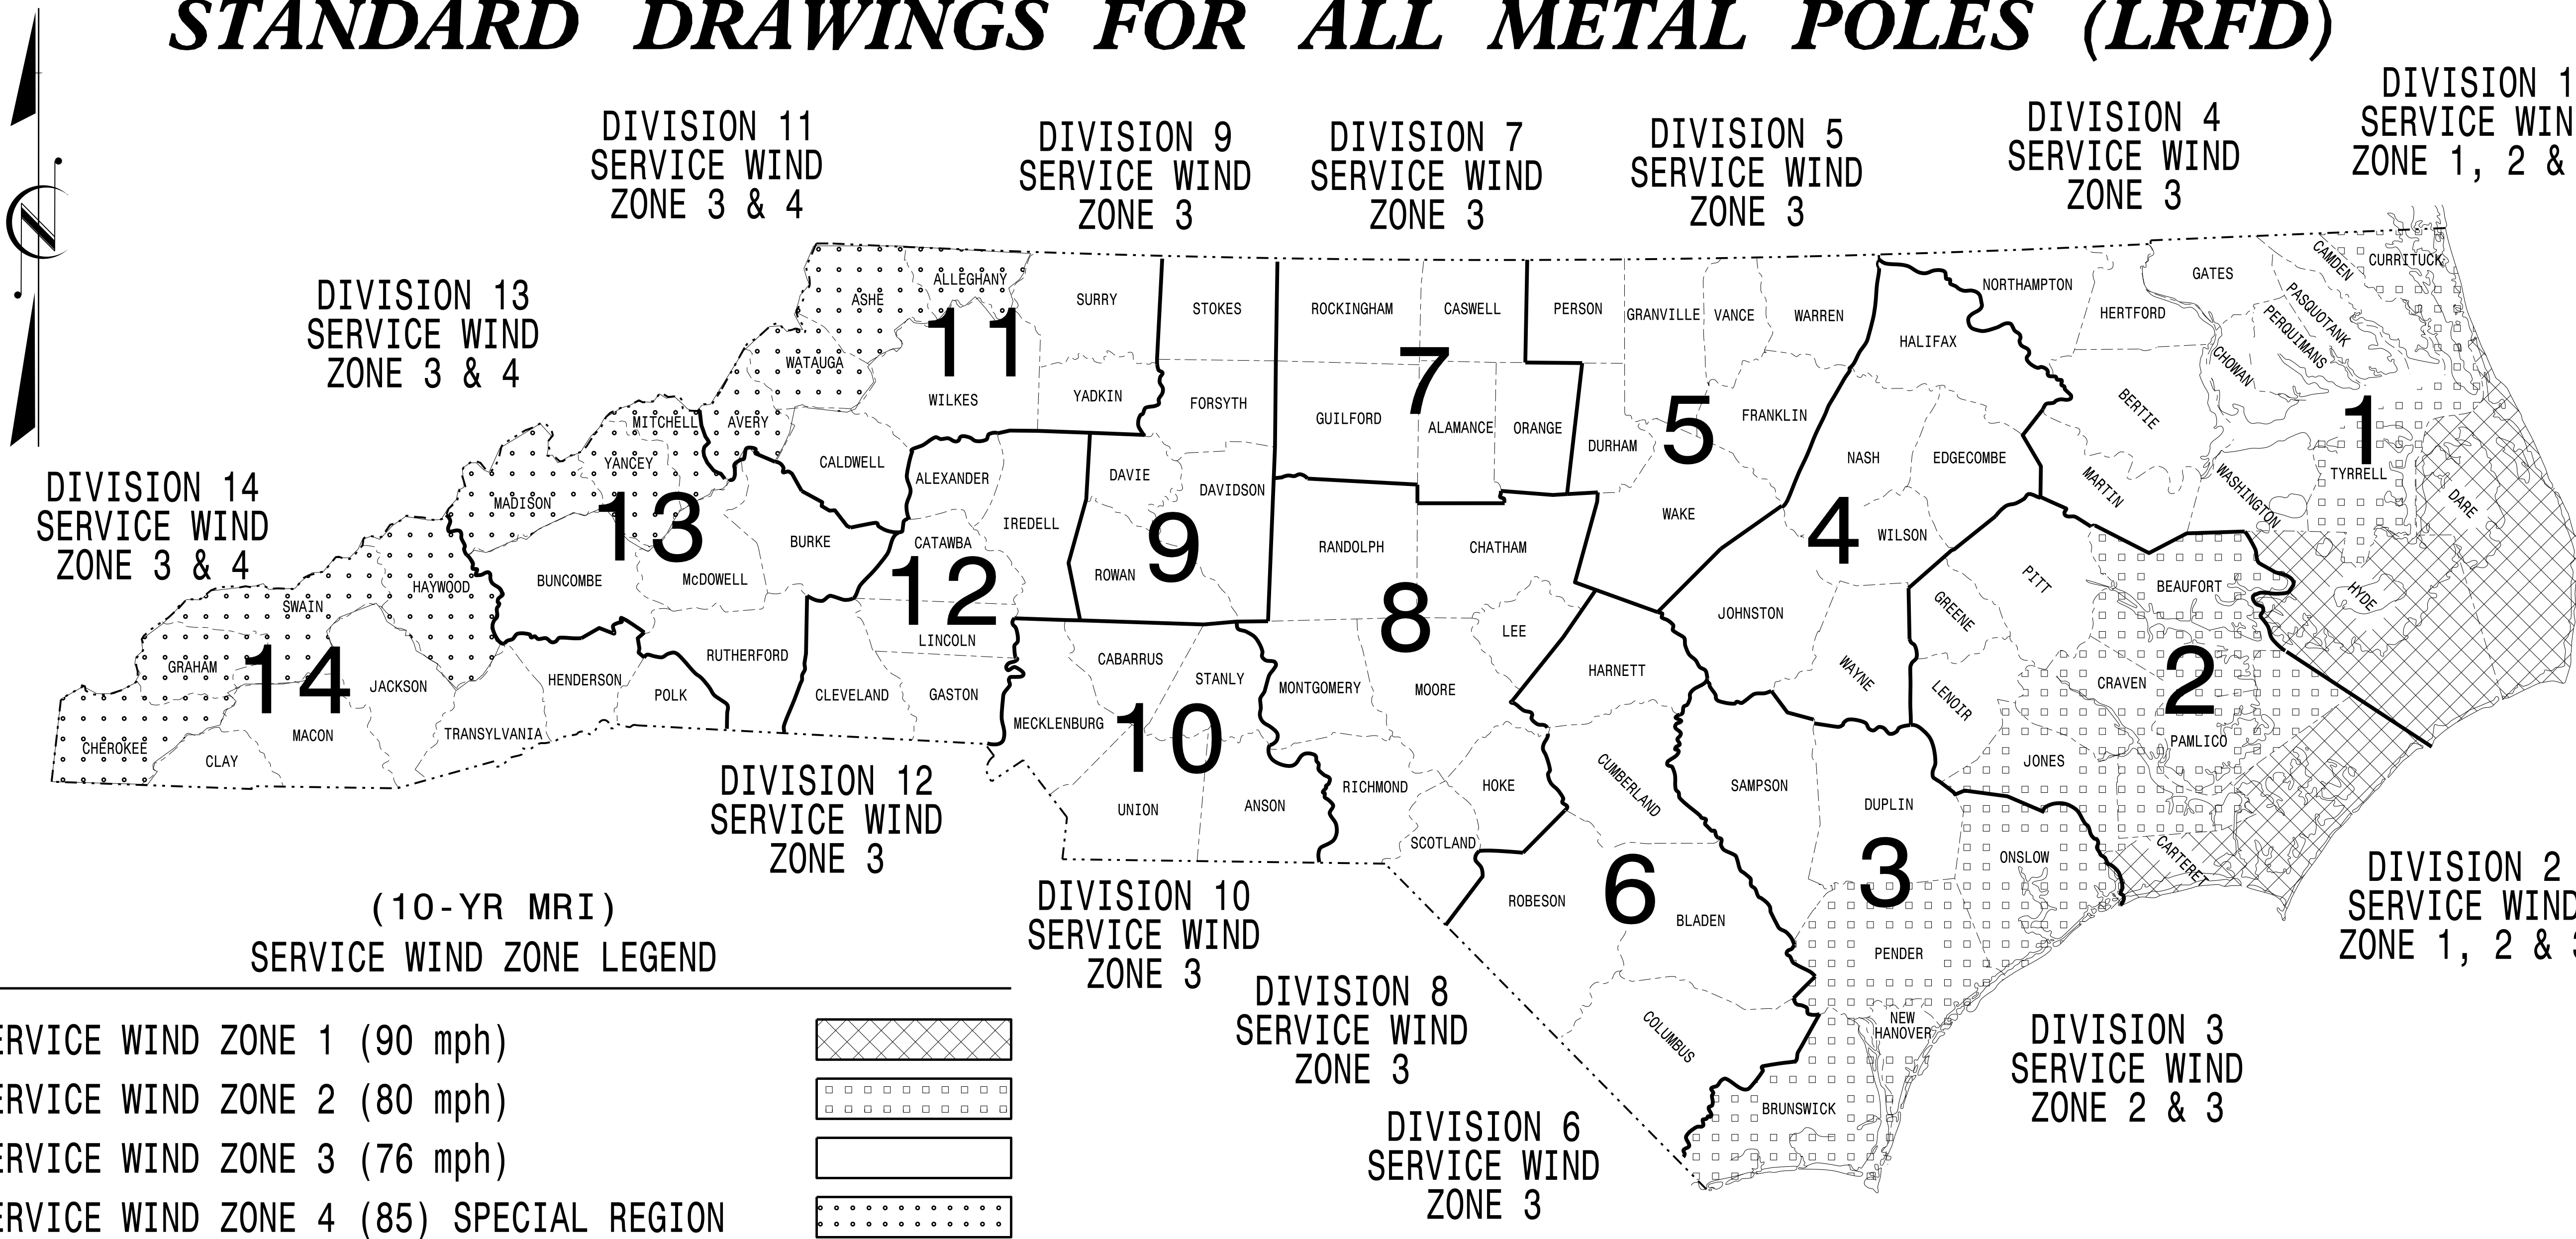

<https://connect.ncdot.gov/resources/safety/Pages/ITS-Design-Resources.aspx>

Prepared In the Offices of:



750 N. Greenfield Pkwy.  
Garner, NC 27529

Designed in conformance  
with the latest  
2020 Interim to the  
1st Edition 2015

**AASHTO  
LRFD**

Standard Specifications for  
Highway Signs, Luminaires,  
and Traffic Signals

DRAWING  
NUMBER


| DRAWING NUMBER | DESCRIPTION                                         |
|----------------|-----------------------------------------------------|
| Sig. M 1A      | Statewide Wind Zone Map (700-yr MRI)                |
| Sig. M 1B      | Statewide Wind Zone Map (10-yr MRI)                 |
| Sig. M 2       | Typical Fabrication Details-All Metal Poles         |
| Sig. M 3       | Typical Fabrication Details-Strain Poles            |
| Sig. M 4       | Typical Fabrication Details-Mast Arm Poles          |
| Sig. M 5       | Typical Fabrication Details-Mast Arm Connection     |
| Sig. M 6       | Typical Fabrication Details-Strain Pole Attachments |
| Sig. M 7       | Construction Details-Foundations                    |
| Sig. M 8       | Standard Strain Pole Foundation-All Soil Conditions |
| Sig. M 9       | Typical Fabrication Details-CCTV Camera Poles       |

INDEX OF PLANS  
DESCRIPTION

**NCDOT CONTACTS:**  
MOBILITY AND SAFETY DIVISION -  
TRANSPORTATION SYSTEMS MANAGEMENT  
AND OPERATIONS UNIT

D.Y. ISHAK - STATE SIGNALS ENGINEER  
K. DURIGON, P.E. - ITS AND SIGNALS STRUCTURAL ENGINEER  
B. WALKER, P.E. - ITS AND SIGNALS STRUCTURAL ENGINEER

SEAL

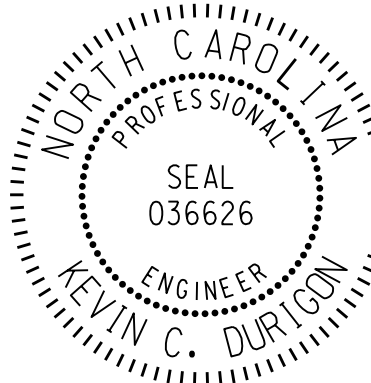

DocuSigned by:

Kevin Durigon  
SIGNATURE  
4B23DC79B3784DA

09/21/2023  
DATE