



PROJECT I.D. NO.	SHEET NO.
U-5906	Sig.M4

NOTE:


1. OPENING IN POLE BASE PLATE SHALL BE EQUAL TO POLE BASE INSIDE DIAMETER MINUS 3½" BUT SHALL NOT BE LESS THAN 8½".

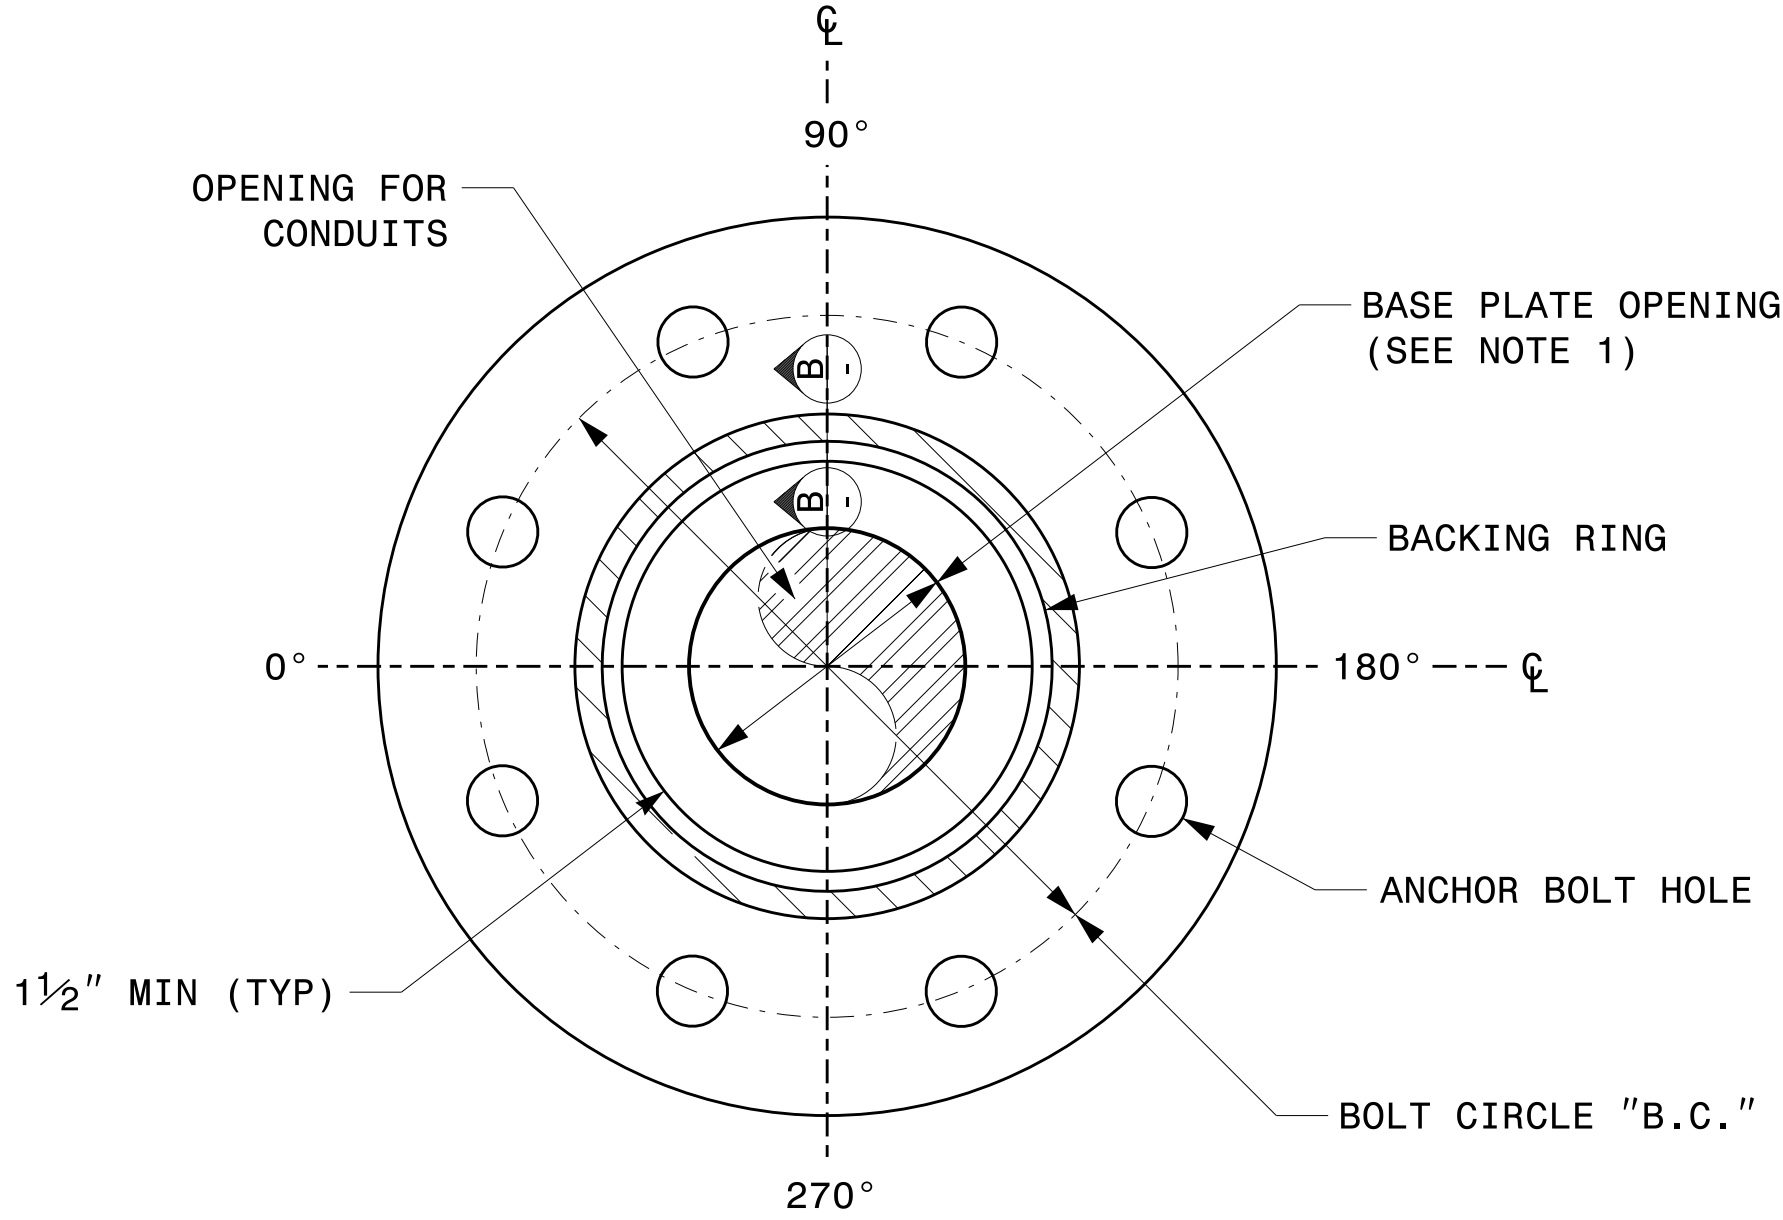


SECTION A-A
POLE BASE PLATE DETAILS

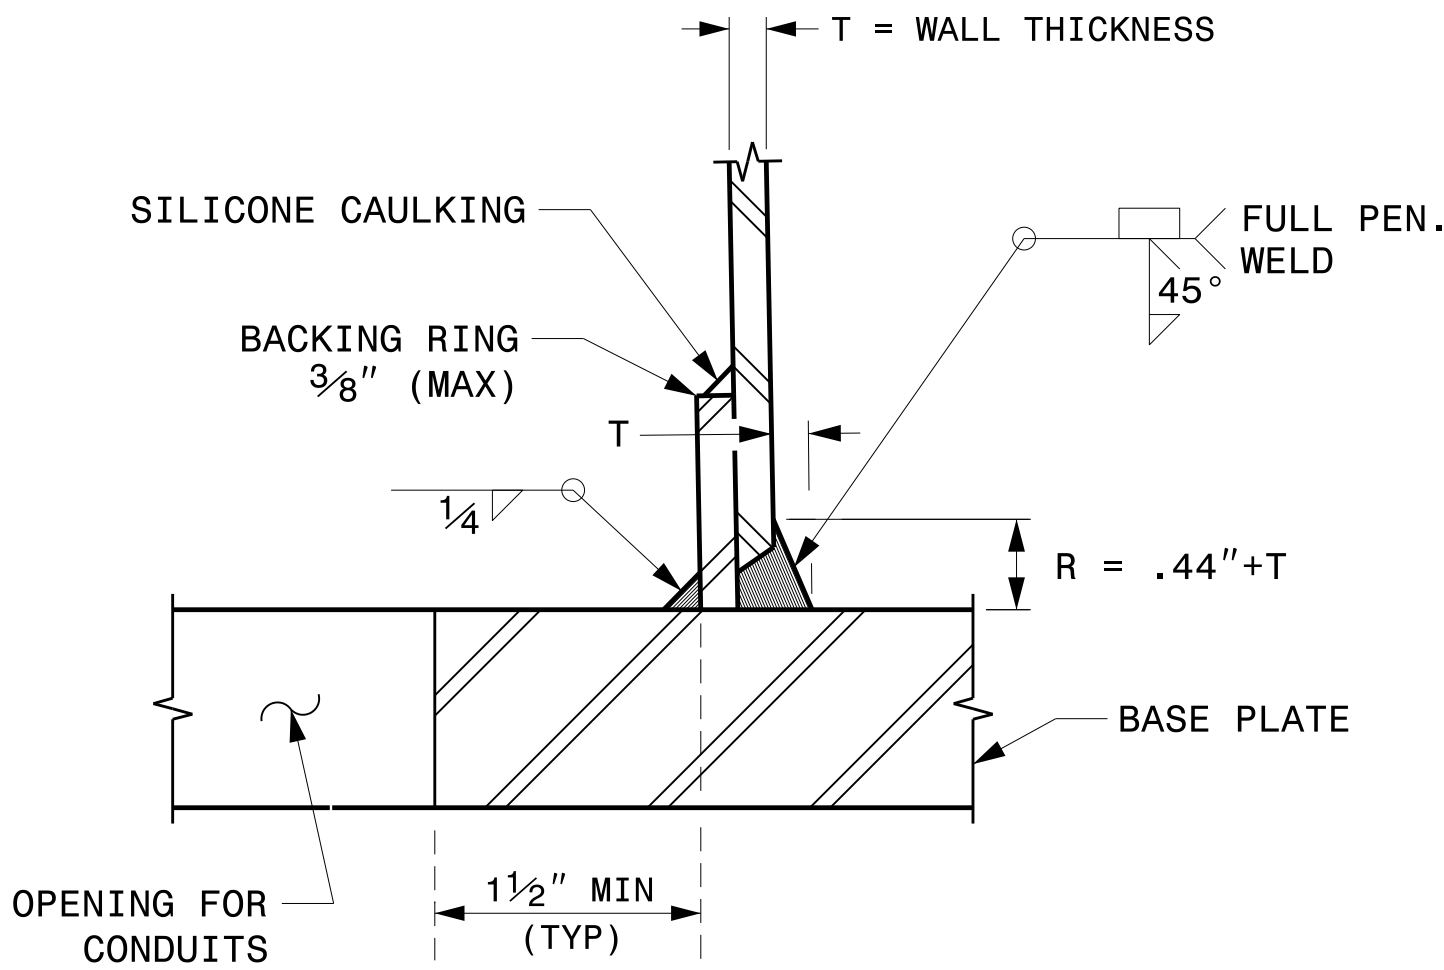


SECTION B-B
(POLE ATTACHMENT TO BASE PLATE)
FULL-PENETRATION
GROOVE WELD DETAIL

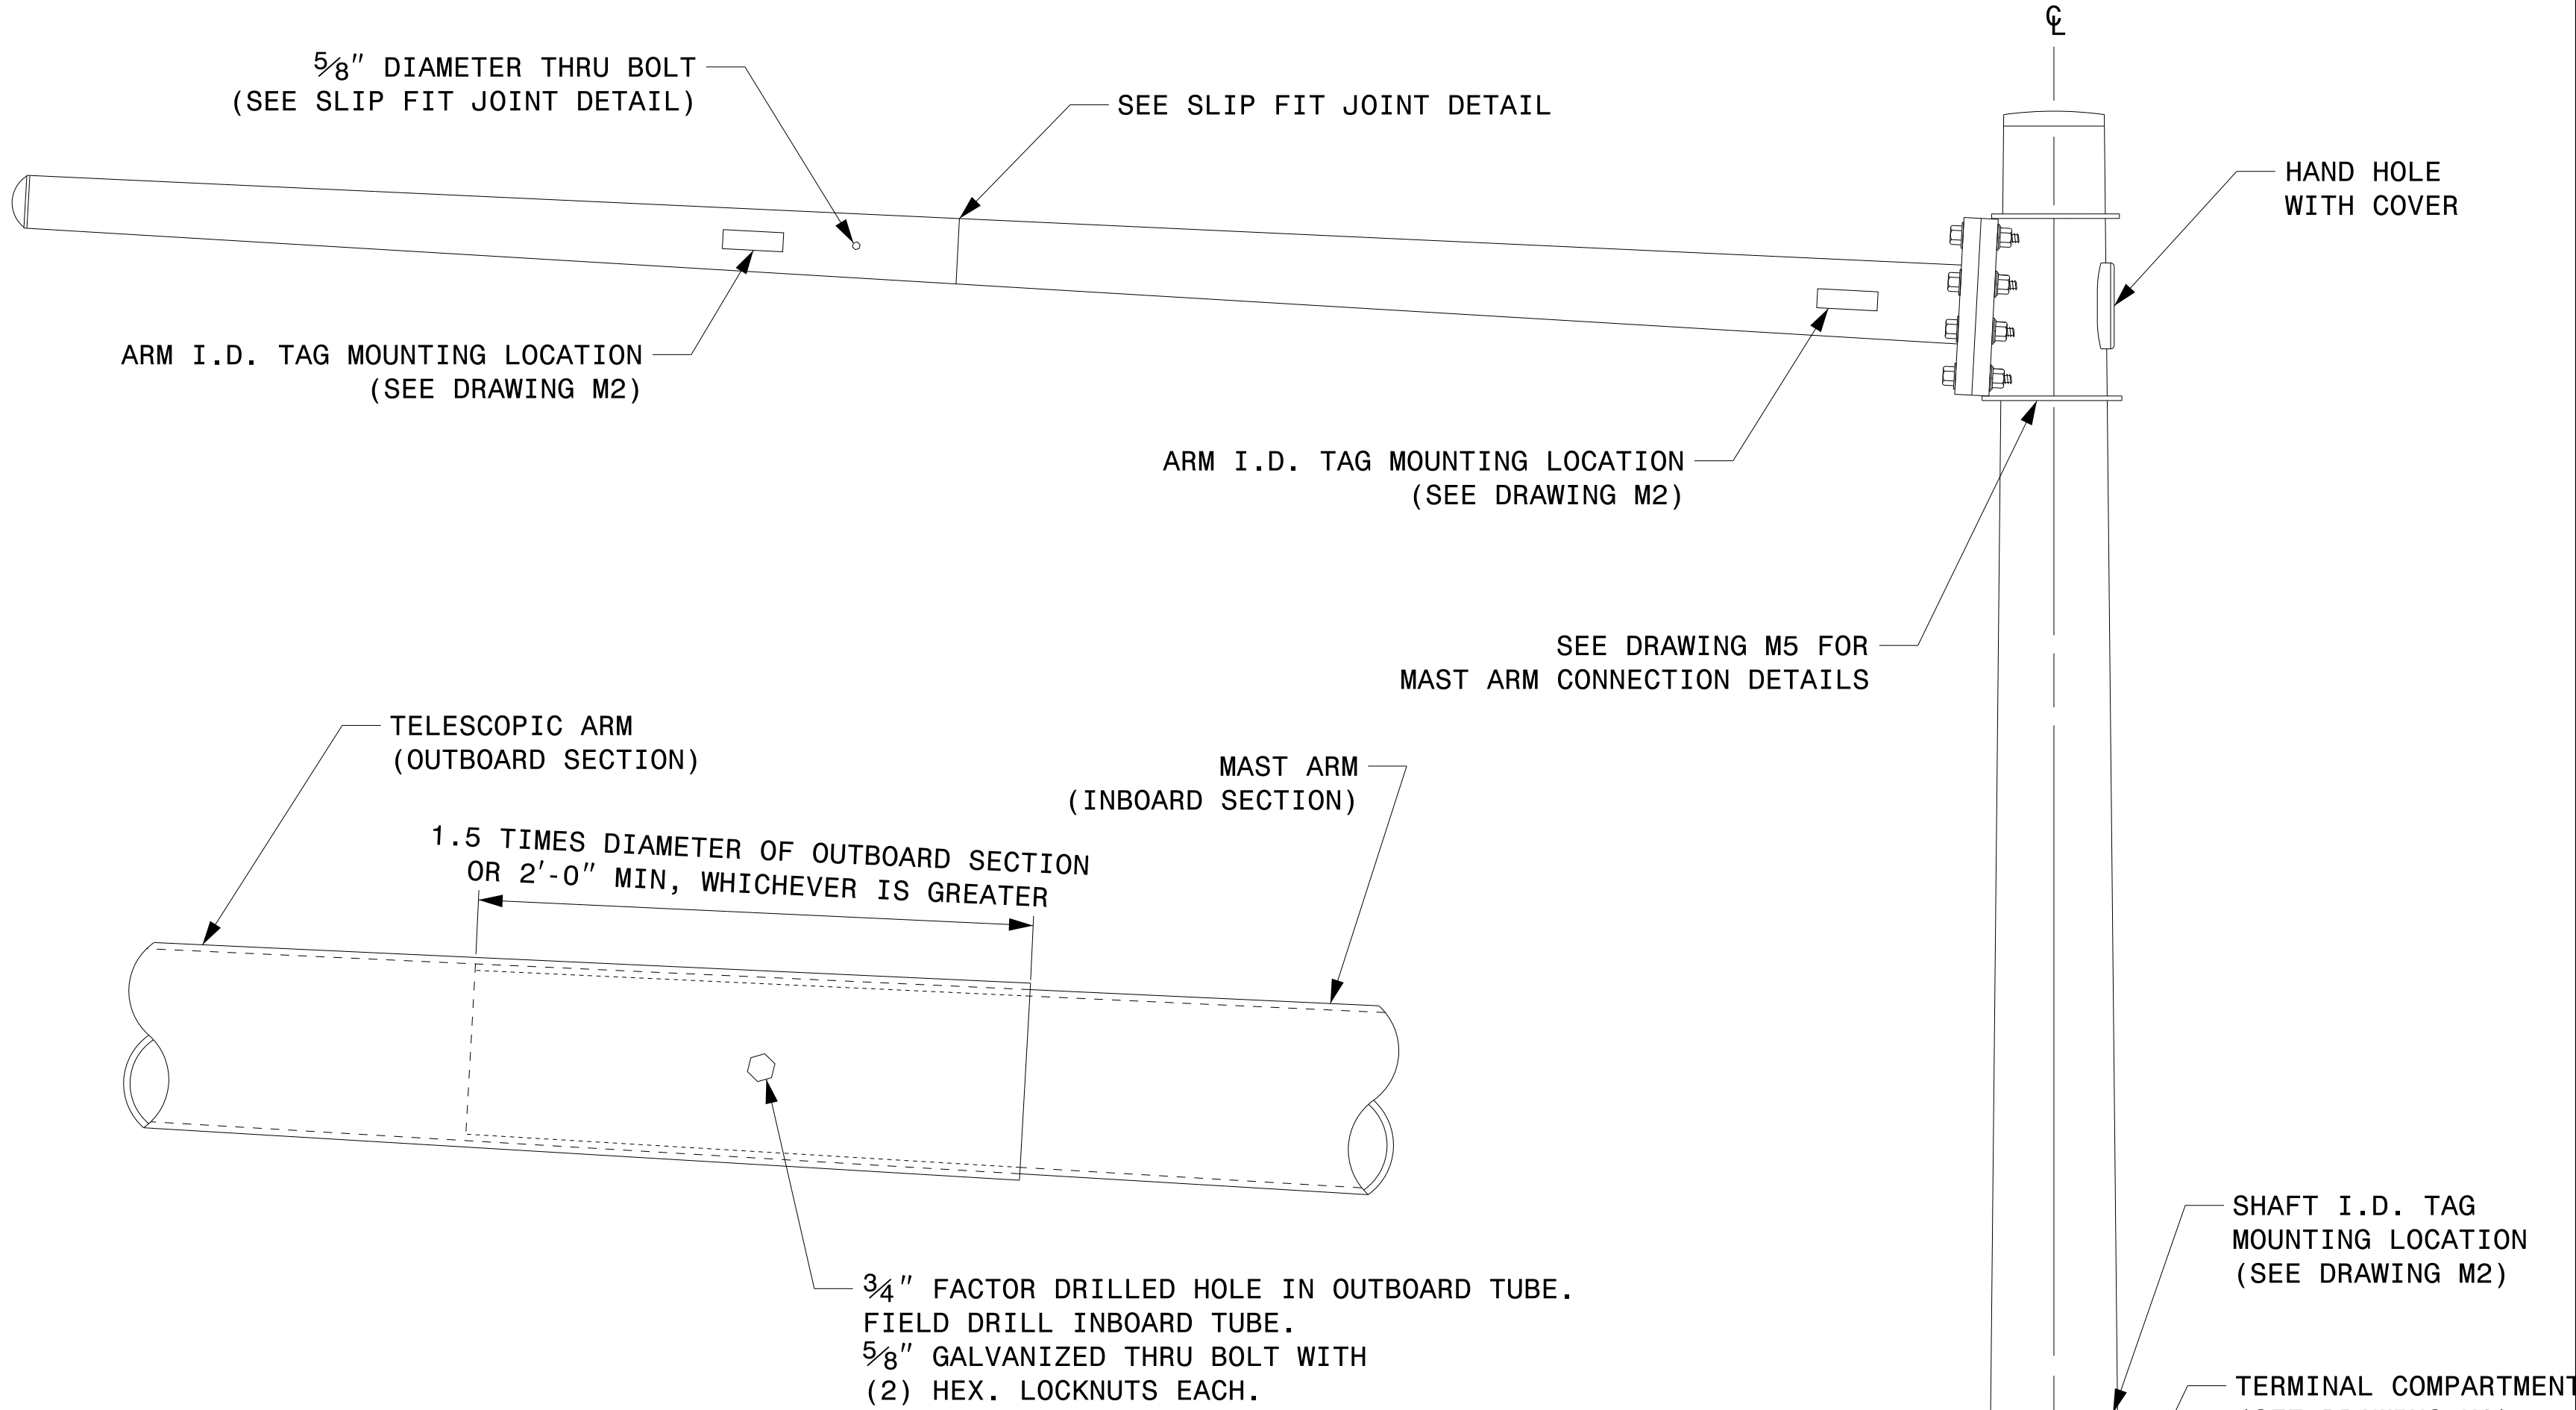

SLIP FIT JOINT DETAIL FOR MAST ARM

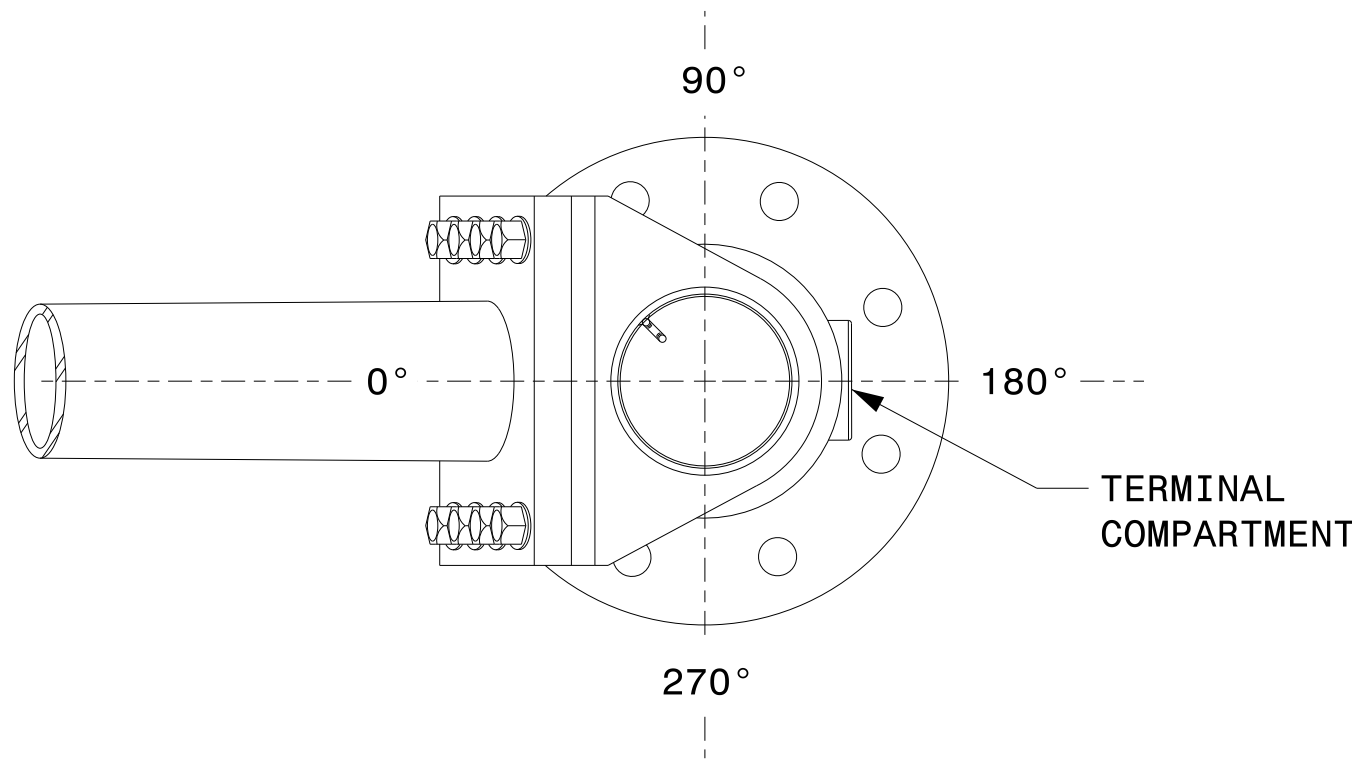

MAST ARM RADIAL ORIENTATION

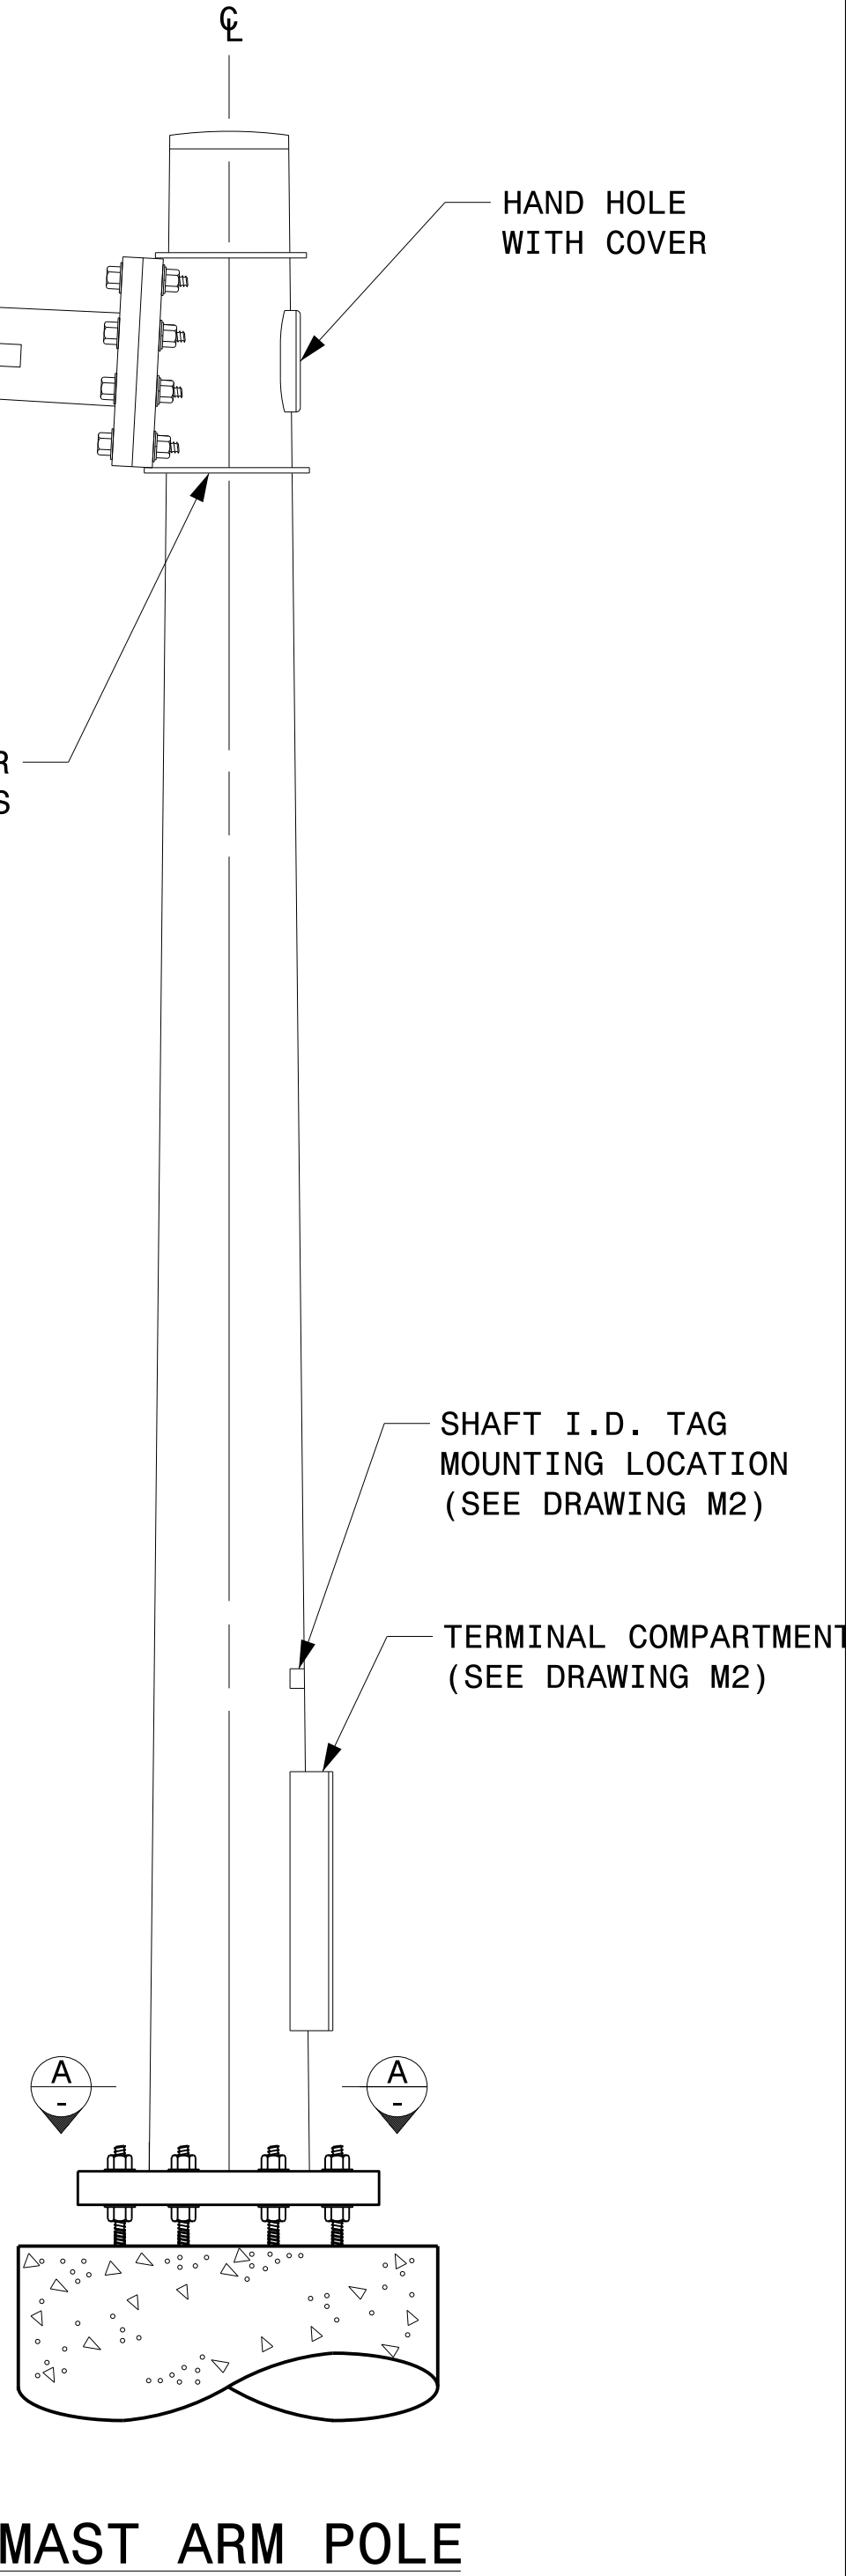

MAST ARM POLE

Prepared In the Offices of: 750 N. Greenfield Pkwy, Garner, NC 27529 SCALE: 0 NA NONE	Typical Fabrication Details For Mast Arm Poles PLAN DATE: SEPTEMBER 2023 DESIGNED BY: K.C. DURIGON PREPARED BY: K.C. DURIGON REVIEWED BY: D.C. SARKAR REVISIONS: INIT. DATE		SEAL DocuSigned by: 1B23DC70B378ADA
		09/21/2023	