



PROJECT I.D. NO.	SHEET NO.
U-5906	Sig.M9

Fabrication Details – CCTV Camera Poles

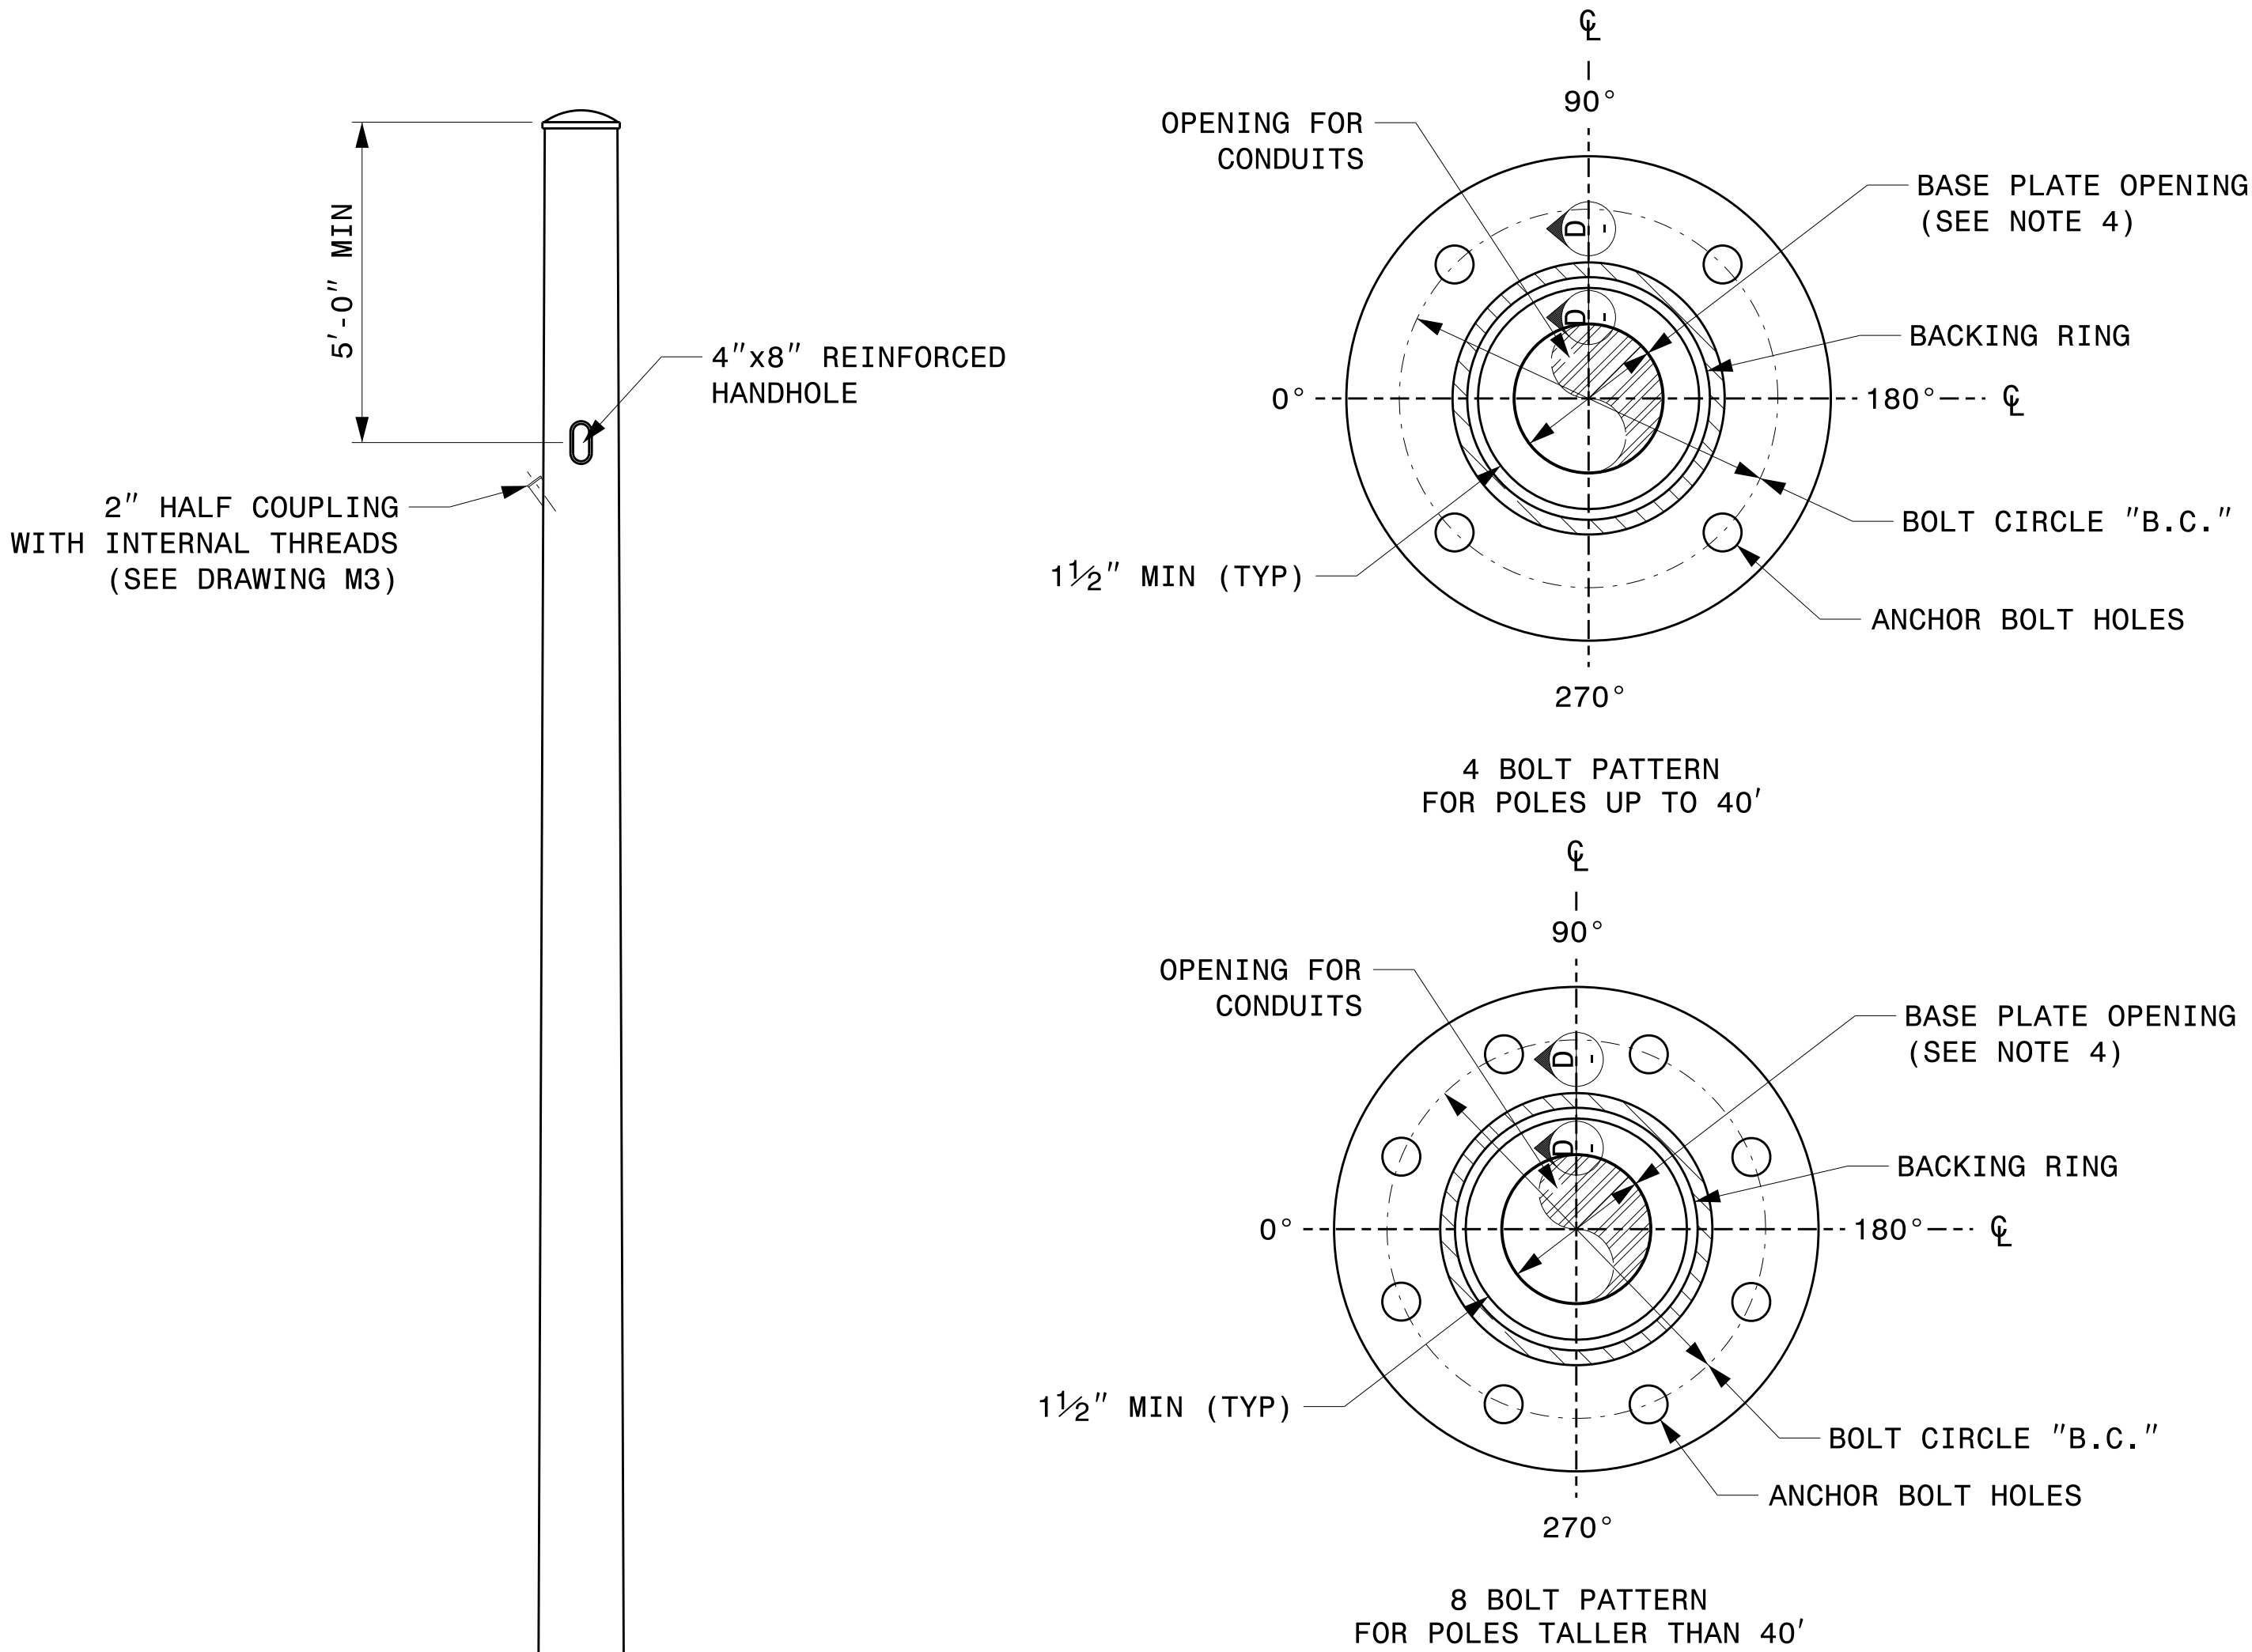

BASE PLATE DETAILS

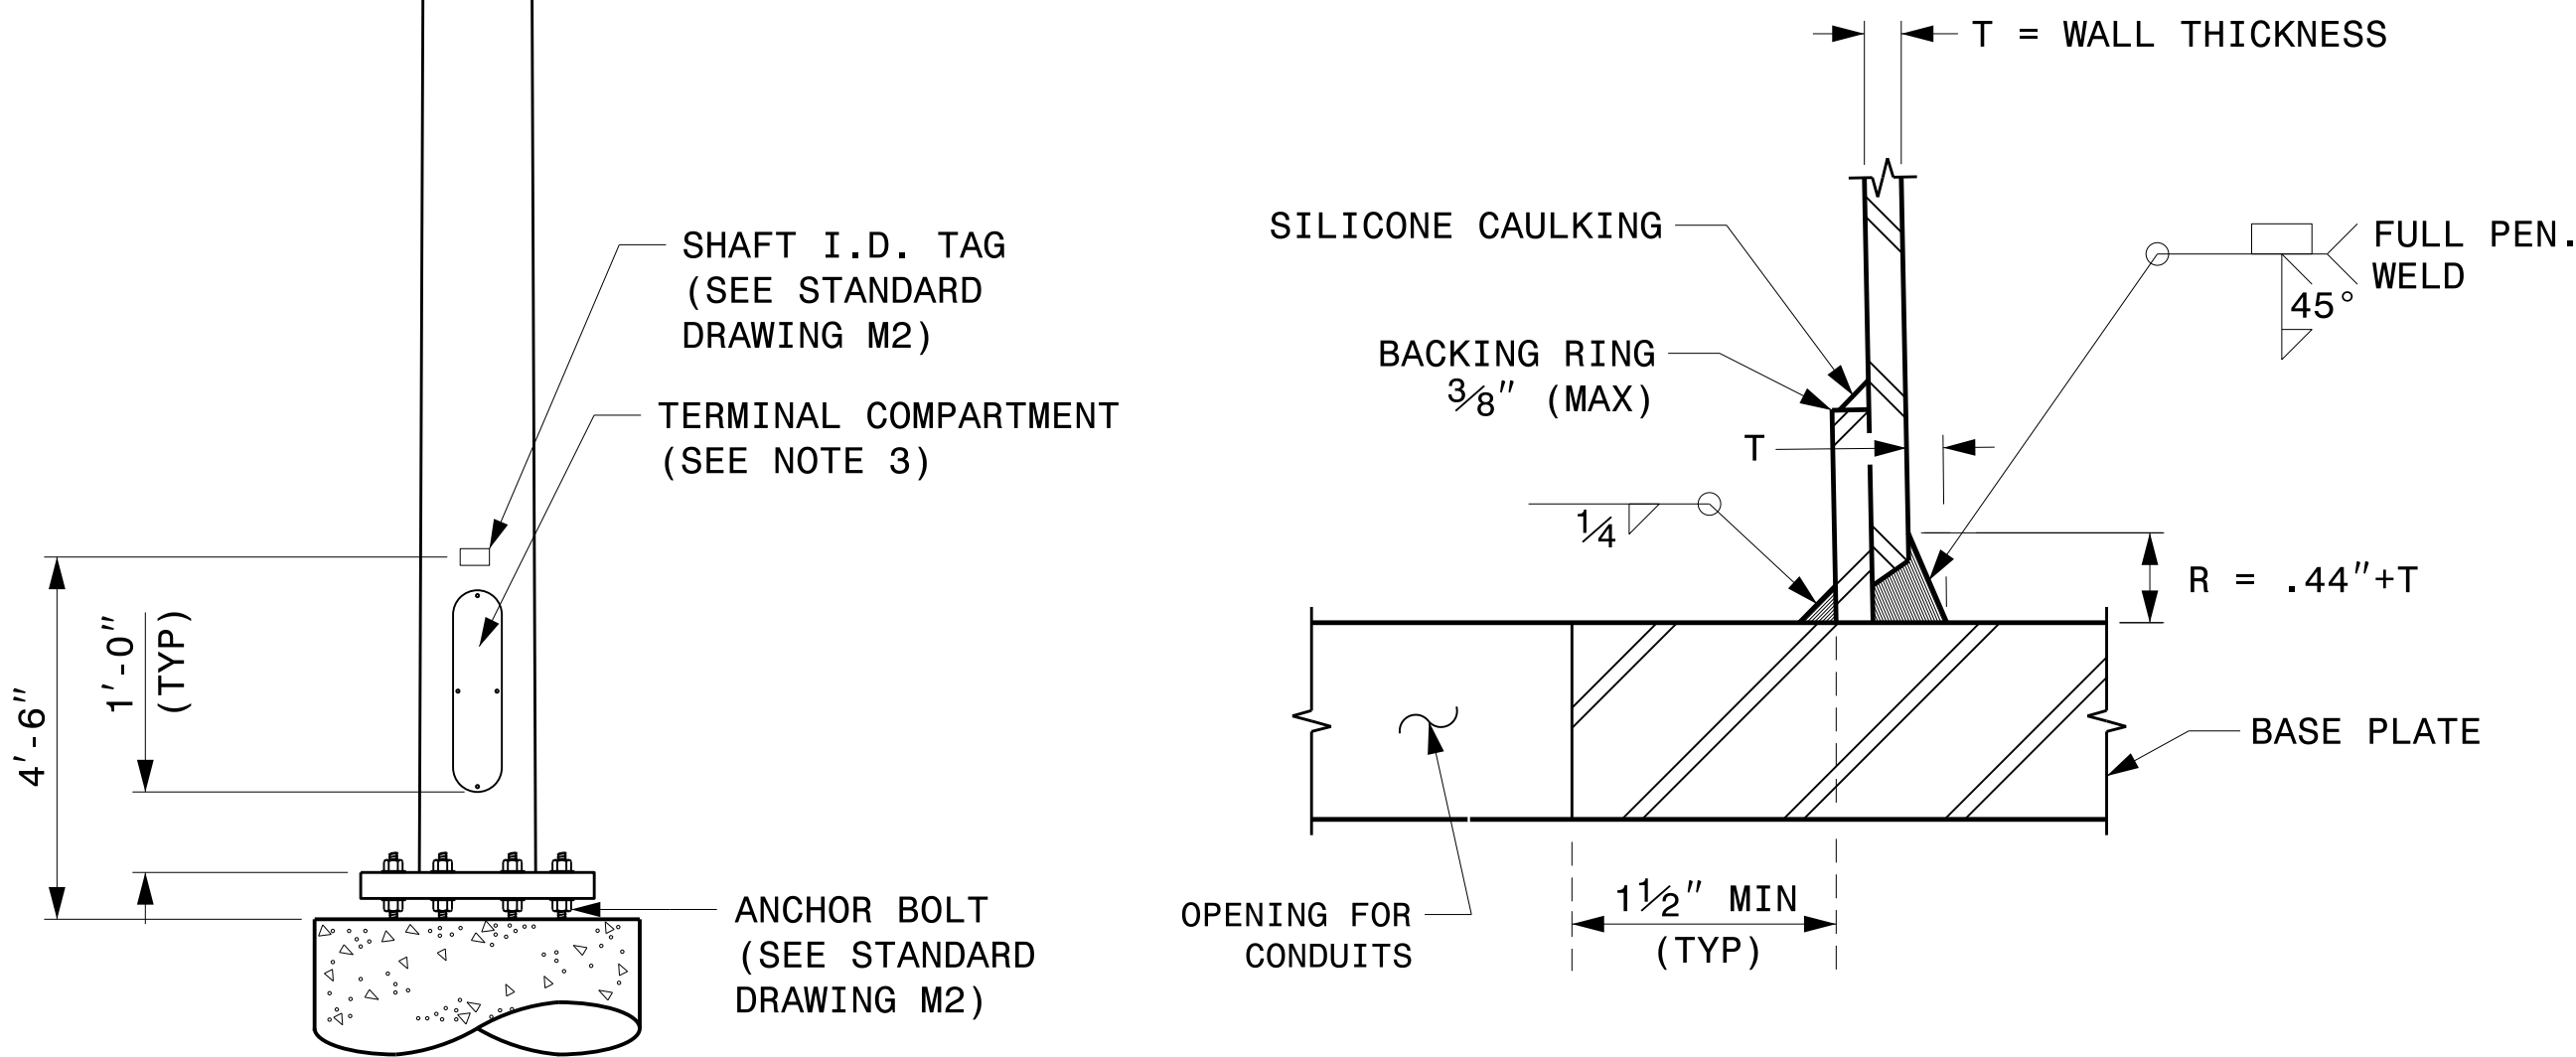

CCTV CAMERA POLE
(NOT TO SCALE)

SECTION D-D
(POLE ATTACHMENT TO BASE PLATE)
FULL-PENETRATION
GROOVE WELD DETAIL

- NOTES:
1. THIS DRAWING PROVIDES BASIC DETAILS FOR CCTV POLES. PROJECT REQUIREMENTS MAY REQUIRE SPECIAL FACTORY PREPS THAT ARE NOT SHOWN ON THESE DETAILS.
 2. DETAILS FOR INTERNAL CAMERA LOWERING SYSTEMS ARE NOT SHOWN.
 3. POLE MOUNTED CABINETS MAY REQUIRE MODIFICATIONS TO THE LOWER HANDHOLE OPENING TO MOUNT CABINETS. 4" X 8" REINFORCED HANDHOLES ARE ACCEPTABLE OPTIONS, AND MAY BE PREFERRED.
 4. OPENING IN POLE BASE SHALL BE EQUAL TO POLE BASE INSIDE DIAMETER MINUS 3 1/2" BUT SHALL NOT BE LESS THAN 8 1/2".
 5. USE COMPACT SECTION CRITERIA D/T RATIO PER AASHTO LTS-LRFD 1ST EDITION SECTION 5.7.2.

Prepared In the Offices of:

750 N. Greenfield Pkwy, Garner, NC 27529

Typical Fabrication Details
For
CCTV Poles

PLAN DATE: SEPTEMBER 2023 DESIGNED BY: K.C. DURIGON
PREPARED BY: K.C. DURIGON REVIEWED BY: C.F. ANDREWS

REVISIONS	INIT.	DATE

SCALE
0 NA
NONE

SEAL

DocuSigned by:
Kevin Durigon
SIGNATURE
4B23DC79B3784DA...

09/21/2023
DATE