

2025-11-10 REVISION: QUANTITIES REVISED TO REFLECT THE RRF-B SIGN UPDATES.(ACD)

REVISIONS

I:\Q\2025
R:\Traffic\Signing\CADD\Signing Layout Plans\U5906esign-tsh.dgn
User: hvdierm

T.I.P.: U-5906

CONTRACT: C204505

STATE OF NORTH CAROLINA
DEPARTMENT OF TRANSPORTATION

SIGNING PLAN
MECKLENBURG COUNTY

LOCATION: INTERSECTION IMPROVEMENTS SR 2195 (TORRENCE
CHAPEL ROAD) AND SR 5544 (WEST CATAWBA AVENUE)
IN CORNELIUS

ROADWAY STANDARD DRAWING

THE FOLLOWING ROADWAY STANDARDS AS APPEAR IN "ROADWAY STANDARD DRAWINGS" -
PROJECT SERVICES UNIT - N.C. DEPARTMENT OF TRANSPORTATION - RALEIGH, N.C.,
DATED JANUARY 2024 ARE APPLICABLE TO THIS PROJECT AND BY REFERENCE HEREBY ARE
CONSIDERED A PART OF THESE PLANS:

STD. NO.	TITLE
901.10	TYPE 'A' SIGNS
901.20	TYPE 'B' SIGNS
901.50	ARROWS AND SHIELDS
901.70	SIGN STRINGERS AND SUPPORT SPACING
901.80	SIGN MOUNTING DETAILS - FOR TYPE A AND TYPE B SIGNS
903.10	GROUND MOUNTED SIGN SUPPORTS
904.10	ORIENTATION OF GROUND MOUNTED SIGNS
904.50	MOUNTING OF TYPE 'D', 'E' AND 'F' SIGNS ON 'U' CHANNEL POSTS
910.40	SINGLE/TWO LANE ROUNDABOUT WITH PEDESTRIAN

SUMMARY OF QUANTITIES

ITEM NO.		ITEM DESCRIPTION	QUANTITY	UNIT
DESC. NO.	SECT. NO.			
4025000000	901	CONTRACTOR FURNISHED, TYPE A SIGN	202	S.F.
4025000000	901	CONTRACTOR FURNISHED, TYPE E SIGN	878	S.F.
4025000000	901	CONTRACTOR FURNISHED, TYPE F SIGN	27	S.F.
4048000000	902	REINFORCED CONCRETE SIGN FOUNDATION	2	C.Y.
4060000000	903	SUPPORTS, BREAKAWAY STEEL BEAM	1387	LB.
4072000000	903	SUPPORTS, 3 LB STEEL U-CHANNEL	1360	L.F.
4102000000	904	SIGN ERECTION, TYPE E	187	EA.
4108000000	904	SIGN ERECTION, TYPE F	3	EA.
4110000000	904	SIGN ERECTION, TYPE A (GROUND MOUNTED)	2	EA.
4116100000	904	SIGN ERECTION, RELOCATE SIGN TYPE D	3	EA.
4152000000	907	DISPOSAL OF SIGN SYSTEM, STEEL BEAM	2	EA.
4155000000	907	DISPOSAL OF SIGN SYSTEM, U-CHANNEL	75	EA.
4192000000	907	DISPOSAL OF SUPPORT, U-CHANNEL	2	EA.

GENERAL NOTES


- SIGNS FURNISHED BY CONTRACTOR
- ALL TYPE 'D' SIGNS SHALL BE MOUNTED ON TWO U-CHANNEL POSTS UNLESS OTHERWISE INDICATED ON THE PLANS.
- IF REMOVAL OR RELOCATION OF SIGNS ON PRIVATE STREET (NON-STATE MAINTAINED) IS REQUIRED DUE TO CONSTRUCTION, THE CONTRACTOR SHALL INFORM THE ENGINEER. THE WORK WILL BE COMPLETED BY OTHERS.
- WHEN NOT STATIONED OR DIMENSIONED ON PLANS, ALL 'E' AND 'F' SIGNS SHALL BE FIELD LOCATED BY THE ENGINEER
- ALL EXISTING SIGNS ON "U" CHANNEL POST WITHIN THE PROJECT LIMITS SHALL BE REMOVED AND DISPOSED OF UNLESS OTHERWISE NOTED ON PLANS.
- WHEN EXISTING SIGNS ARE REMOVED AND INSTALLED ON NEW SUPPORTS, THE RE-ERECTION SHALL IMMEDIATELY FOLLOW THE REMOVAL.
- THE BACKGROUND FOR TYPE E & F SIGNS SHALL BE TYPE C REFLECTIVE SHEETING.
- DO NOT BEGIN FABRICATION FOR TYPES A & B SIGNS MOUNTED ON OVERHEAD STRUCTURES OR STEEL SUPPORTS UNTIL "S" DIMENSIONS HAVE BEEN FIELD VERIFIED.
- SEE ROADWAY PLANS FOR GUARD/GUIDE RAIL DETAILS.

INDEX

SHEET NO.	DESCRIPTION
SIGN-1	TITLE SHEET
SIGN-1A	SIGN SUPPORT CHART
SIGN-1B	SINGLE LANE URBAN ROUNDABOUT SIGNING, WITH PEDESTRIANS DETAIL
SIGN-2-2A	E AND F SHEETS
SIGN-3-3B	SIGN DESIGNS
SIGN-4-9	PROPOSED SIGN DETAIL SHEETS
SIGN-10-15	EXISTING SIGN DETAIL SHEETS

PLAN SUBMITTED TO: NCDOT WESTERN REGION SIGNING & DELINEATION

<u>KELVIN L. JORDAN</u>	SIGNING AND DELINEATION REGIONAL ENGINEER
<u>J. NAVARRETE</u>	SIGNING AND DELINEATION PROJECT DESIGN ENGINEER

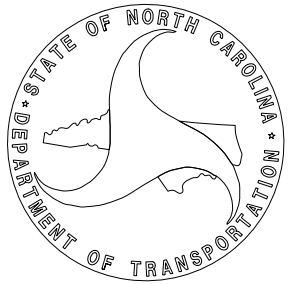

PLAN PREPARED BY: RS&H

<u>ALLISON DRAKE, PE</u>	PROJECT ENGINEER
<u>NIKI AVGERINOS, PE</u>	PROJECT DESIGN ENGINEER




TIP NO.	SHEET NO.
U-5906	SIGN- 1
Signed by: Allison C. Drake APPROVED: 7F8899ACE5B442E...	
DATE: 11/10/2025	
SEAL 	
DOCUMENT NOT CONSIDERED FINAL UNLESS ALL SIGNATURES COMPLETED	

TIP NO.
U-5906

SHEET NO.
SIGN-1A

APPROVED:

Signed by:

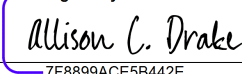
7F8B99ACE8B442E...

DATE:

9/11/2025

SEAL





DOCUMENT NOT CONSIDERED FINAL
UNLESS ALL SIGNATURES COMPLETED

Version: 3.2 Posted: 7/5/2023

SIGN					ROADWAY STATION	NUMBER OF SUPPORTS	BEAM SECTION	SUPPORT TYPE BA or S	OMNI COUPLER	ATTACHMENT METHOD	MOUNTING METHOD	HORIZONTAL CLEARANCE* (ft.)	SUPPORT SPACING	LENGTH (ft)			LEFT SUPPORT (ft)			CENTER SUPPORT (ft)			RIGHT SUPPORT (ft)			SUPPORT WEIGHTS		FOOTINGS				FIELD VERIFIED SEE NOTE 2 (mm/dd/yy)									
NUMBER	TYPE	SIZE (in.)												B/A (lbs.)	SIMPLE (lbs.)	DIAMETER (ft.)										DEPTH (ft.)	REINFORCED (c.y.)	PLAIN (c.y.)													
		w	x	h																																					
101	A	126	x	162	33+42	2	W6x16	BA	N/A	N/A	N/A	18.00	6.15	13.50	7.00	4.5	2.13	22.63	27.13	0.00	0.00	0.00	2.32	22.82	27.32	965.18	0	1.5	5	0.65	0.00										
102	A	102	x	84	36+63	2	W6x9	BA	N/A	N/A	N/A	18.00	4.98	7.00	7.00	3.0	2.03	16.03	19.03	0.00	0.00	0.00	3.69	17.69	20.69	421.42	0	1.5	3.5	0.46	0.00										
																								TOTAL 1386.60	TOTAL 0.00	TOTAL 1.11				TOTAL 0.00											
USE:																								1387.00	0.00	2.00				0.00											


NOTES

1. DIMENSION "S" REPRESENTS AN INCREASE (+), OR A DECREASE (-) IN POLE LENGTH, RELATIVE TO THE ELEVATION OF THE EDGE OF TRAVEL LANE.
2. FIELD VERIFICATIONS SHALL BE REQUIRED FOR ALL SUPPORTS, SEE (*) ARTICLE 903-3. FABRICATORS SHALL BE AISC CERTIFIED IN CATEGORY 1, SEE (*) ARTICLE 1072-1. (*) = N.C.D.O.T. STANDARD SPECIFICATIONS FOR ROADS AND STRUCTURES
3. PLAN LOCATIONS FOR EXISTING UTILITIES ARE BASED ON THE BEST AVAILABLE INFORMATION AND, THEREFORE MAY NOT BE PRECISELY ACCURATE. THEREFORE, IT IS INCUMBENT UPON THE CONTRACTOR TO DETERMINE THE EXACT LOCATION OF UTILITIES BEFORE BEGINNING WORK IN A LOCATION.

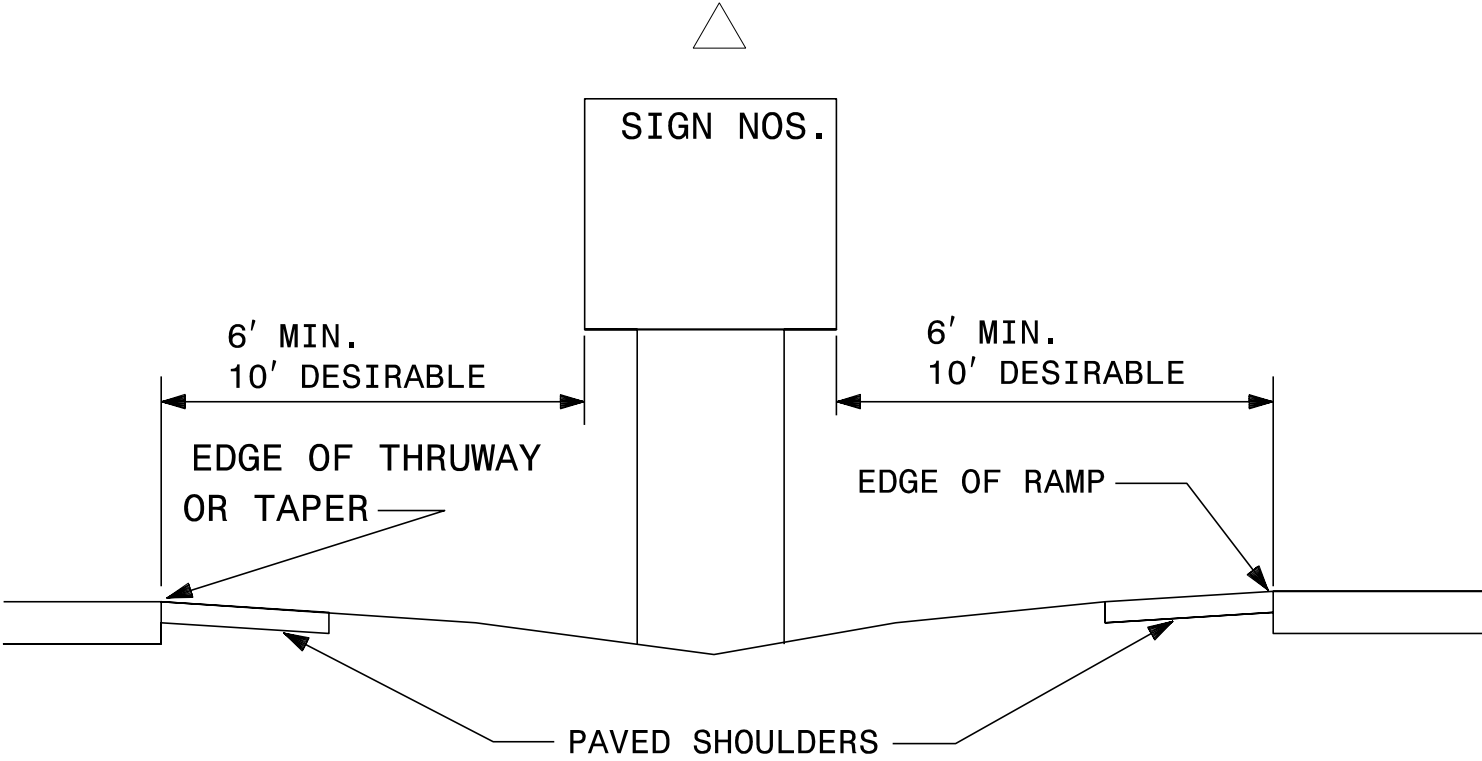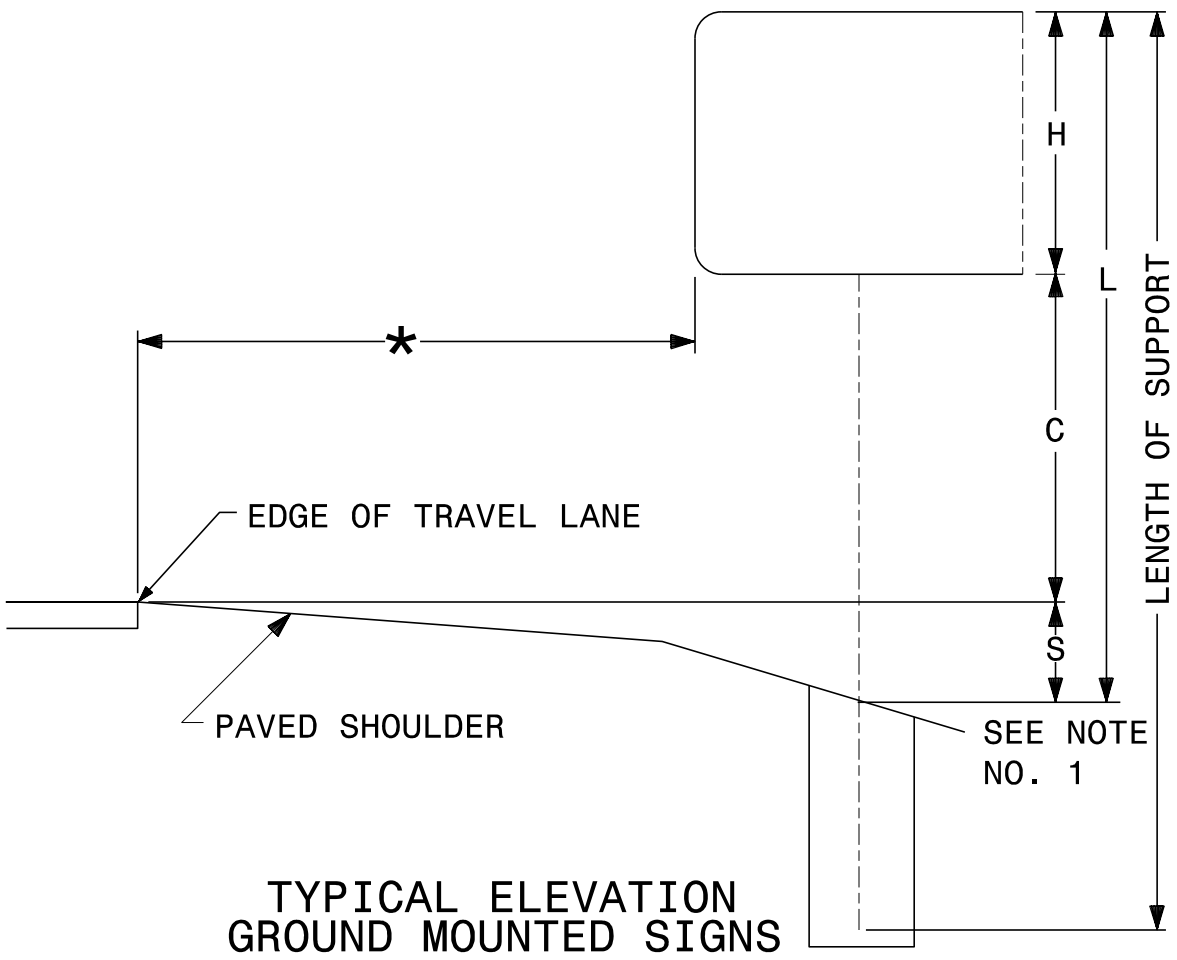

RS&H 1520 SOUTH BOULEVARD, SUITE 200
CHARLOTTE, NC 28203
NC FIRM LICENSE No: F-0493

TYPE "A" AND TYPE "B"
GROUND MOUNTED SIGNS

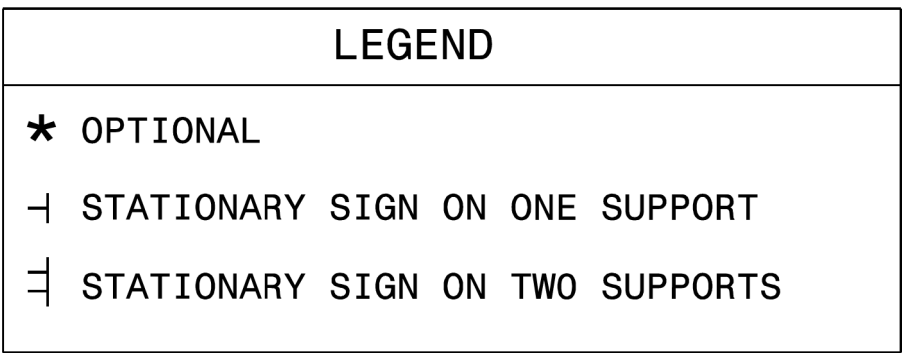

ROADWAY DETAIL DRAWING FOR SINGLE LANE URBAN ROUNDABOUT SIGNING, WITH PEDESTRIANS

A circular professional engineer seal for the State of North Carolina. The outer ring contains the text "NORTH CAROLINA" at the top and "MATTHEW V. SPRINGER" at the bottom. Inside this ring, the word "PROFESSIONAL" is at the top and "ENGINEER" is at the bottom. In the center of the seal, the word "SEAL" is positioned above the number "042546". The entire seal is enclosed within a double-lined circular border.

CONTRACTS STANDARDS AND DEVELOPMENT UNIT	
Office 919-707-8950	FAX 919-250-4119
SEE TITLE BLOCK	
ORIGINAL BY: R.S. GALLO	DATE: 02-29-2024
MODIFIED BY: _____	DATE: _____
CHECKED BY: _____	DATE: _____
FILE SPEC.: _____	

8/8/2025
F:\Traffic\Signing\CADD\Signing Layout Plans\U5906.sign.f signs.dgn
User:RvdgrrmN

QUANTITY REQ'D 1 NORTH INTERSTATE 77 501 LEFT 2 LANES NORTH 21 LEFT 2 LANES SOUTH 21 RIGHT LANE TWO "U" POSTS PER SIGN SYSTEM						TIP NO. U-5906 SHEET NO. SIGN-2A APPROVED: Signed by: Allison C. Drake DATE: 9/11/2025 SEAL NORTH CAROLINA PROFESSIONAL SEAL 042357 ENGINEER ALLISON C. DRAKE DOCUMENT NOT CONSIDERED FINAL UNLESS ALL SIGNATURES COMPLETED
						RS&H 1520 SOUTH BOULEVARD, SUITE 200 CHARLOTTE, NC 28203 NC FIRM LICENSE No: F-0493 TYPE "F" SIGNS

RS&H 1520 SOUTH BOULEVARD, SUITE 200
CHARLOTTE, NC 28203
NC FIRM LICENSE No: F-0493

FILENAME: U5906_sign_signdesign_3

NORTH CAROLINA D.O.T. SIGN DETAIL

FILENAME: U5906_sign_signdesign_3

FILENAME: U5906_sign_signdesign_3

FILENAME: U5906_sign_signdesign_3

TIP NO.
U-5906

SHEET NO.
SIGN-3A

APPROVED:

ALLISON C. DRAKE

Professional Engineer

DATE:

9/11/2025

SEAL

NORTH CAROLINA
PROFESSIONAL
ENGINEER
ALLISON C. DRAKE

042357

DOCUMENT NOT CONSIDERED FINAL
UNLESS ALL SIGNATURES COMPLETED

SIGN NUMBER: SP20012
TYPE: E
QUANTITY: 1
SIGN WIDTH: 4'
HEIGHT: 4'
TOTAL AREA: 16.4 Sq.Ft.
BORDER TYPE: INSET
RECESS: 0.625"
WIDTH: 0.875"
RADII: 2.25"
NO. 2 BARS:
LENGTH:

BACKG COLOR: Yellow(Retroreflective)
COPY COLOR: Black
SYMBOL
X
Y
WID
HT
Tractor Trailers 16.1 8.3 16.5 15
MAT'L: 0.080" (2.0 mm) ALUMINUM

DESIGN BY: W. Johnson
PROJECT ID:
CHECKED BY:
LOCATION:
Jan 07, 2020
DIV:

36"

11.3"

4"C

3"

4"C

26.3"

BORDER
R=2.25"
TH=0.875"
IN=0.625"

Spacing Factor is 1 unless specified otherwise

Letter positions table with 20 columns and 10 rows, including letter spacings for T, R, A, C, T, O, R, S.

FILENAME: Tractor Trailers Roundabout

NORTH CAROLINA D.O.T. SIGN DETAIL

SIGN NUMBER: SP20013
TYPE: E
QUANTITY: 1
SIGN WIDTH: 2'-0"
HEIGHT: 1'-6"
TOTAL AREA: 3.0 Sq.Ft.
BORDER TYPE: INSET
RECESS: 0.38"
WIDTH: 0.63"
RADII: 1.5"
NO. 2 BARS:
LENGTH:

BACKG COLOR: Yellow(Retroreflective)
COPY COLOR: Black
SYMBOL
X
Y
WID
HT
MAT'L: 0.063" (1.6 mm) ALUMINUM

DESIGN BY: W. Johnson
PROJECT ID:
CHECKED BY:
LOCATION:
Jan 07, 2020
DIV:

24"

18"

3.5"

4"C

3"

4"C

3.5"


BORDER
R=1.5"
TH=0.63"
IN=0.38"

Spacing Factor is 1 unless specified otherwise

Letter positions table with 20 columns and 10 rows, including letter spacings for R, I, G, H, T, U, R, N.

FILENAME: Tractor Trailers Roundabout

NORTH CAROLINA D.O.T. SIGN DETAIL

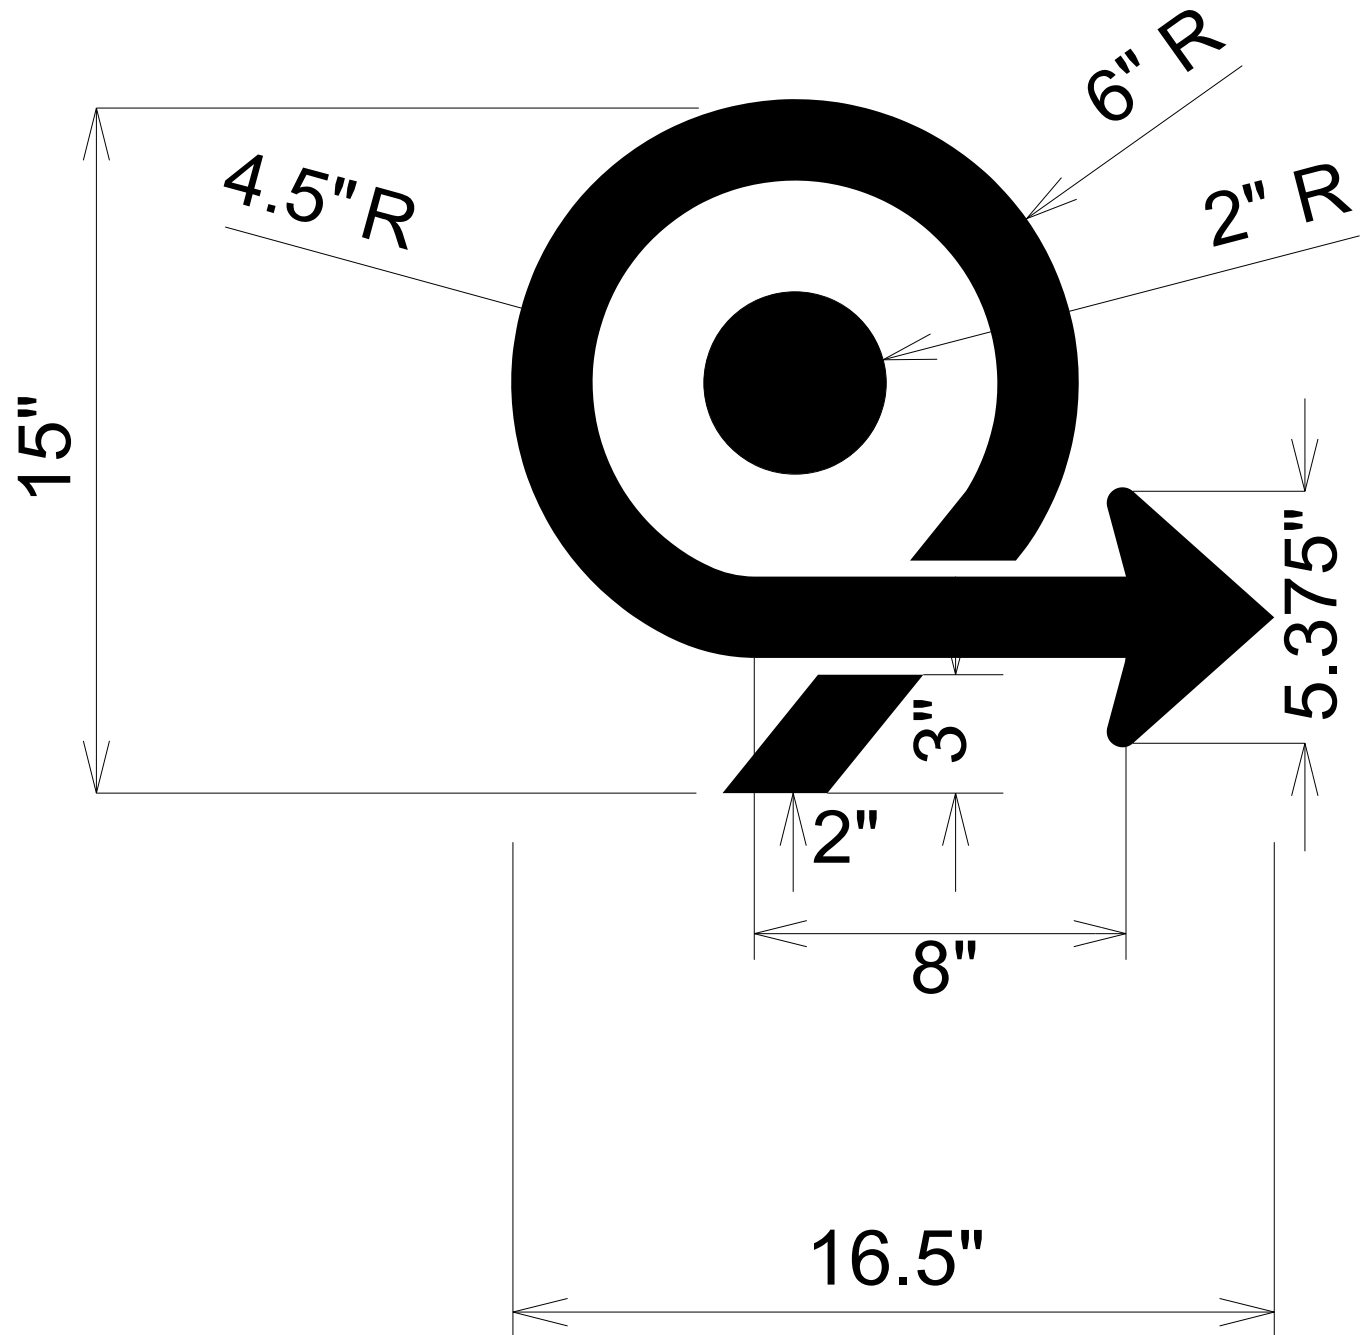

A circular professional engineer seal for the State of North Carolina. The outer ring contains the text "NORTH CAROLINA" at the top and "ALLISON C. DRAKE" at the bottom. Inside this ring, the word "PROFESSIONAL" is at the top and "ENGINEER" is at the bottom. The center of the seal features the word "SEAL" above the license number "042357". The entire seal is enclosed in a double-lined circular border.

Diagram of a 'LANE USE' sign with dimensions:

- Overall height: 2'-5"
- Overall width: 4'-0"
- Border: BORDER
- Radius: R=1.88"
- Thickness: TH=0.75"
- Inset: IN=0.5"

The sign is rectangular with a black border. It is divided into three vertical sections by two vertical lines. The left section contains a black upward-pointing arrow above the word 'ONLY'. The middle section contains a black arrow pointing up and to the right above the word 'ONLY'. The right section contains a black arrow pointing up and to the right above the word 'ONLY'.

2'-6"


3'-0"

BORDER
R=1.88"
TH=0.75"
IN=0.5"

TIP NO.
U-5906
Designed by:
Allison C. Drake
TF88090AGES8442E

SHEET NO.
SIGN-4


APPROVED:
DATE: 11/10/2025

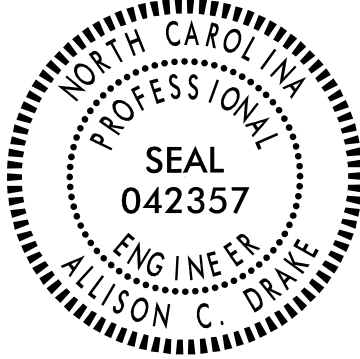SEAL


DOCUMENT NOT CONSIDERED FINAL
UNLESS ALL SIGNATURES COMPLETED

2025-11-10 REVISION: 'RRFB' LABEL ADDED TO THE RESPECTIVE PEDESTRIAN CROSSING SIGNS.(ACD)

11/10/2025
P:\Traffic\Signing\CADD\Signing Layout Plans\U5906.sign-prop.dtl_01.dgn
User:Rvdgerrm

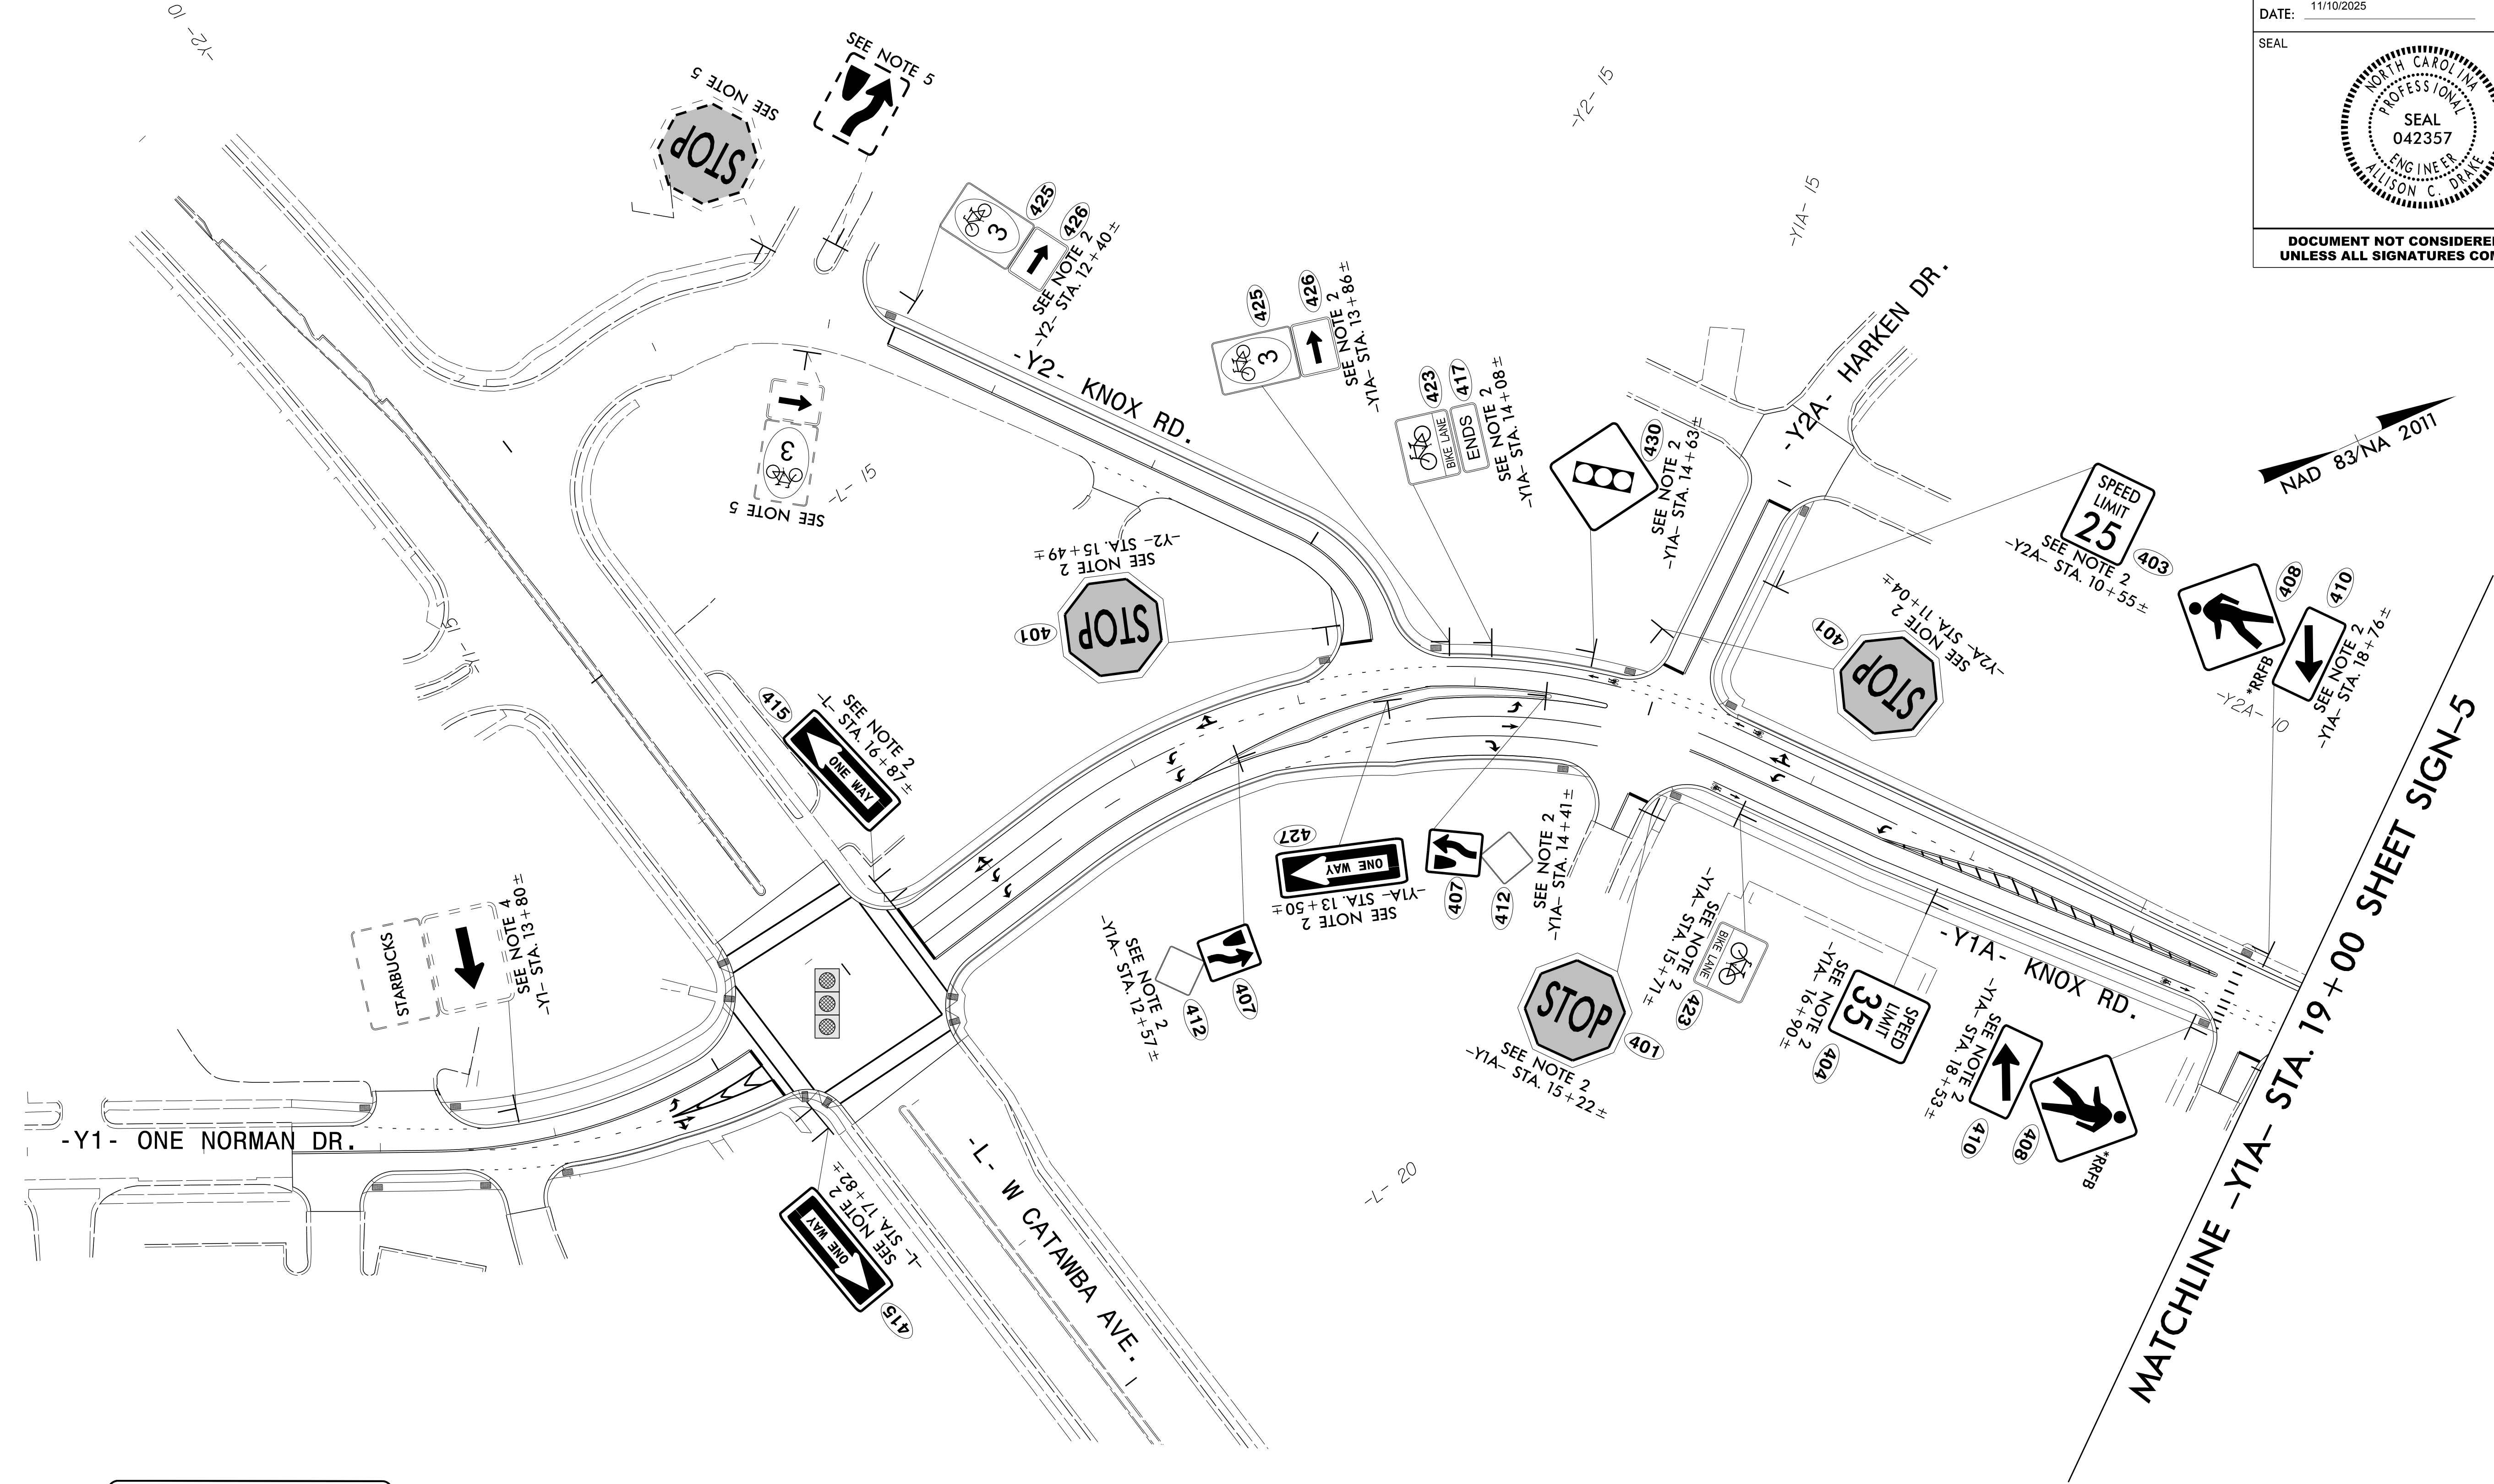

PROJECT NOTES


- DISPOSAL OF SIGN SYSTEM, U-CHANNEL
- SIGN ERECTION, TYPE D, E, AND F
- RELOCATE SIGN, TYPE D, E, AND F
- SIGN ERECTION, RELOCATE SIGN TYPE D, E, AND F
- EXISTING SIGN SYSTEM TO REMAIN
- SIGN ERECTION, TYPE A (GROUND MOUNTED)
- DISPOSAL OF SIGN SYSTEM, STEEL BEAM

RS&H 1520 SOUTH BOULEVARD, SUITE 200
CHARLOTTE, NC 28203
NC FIRM LICENSE No: F-0493

PROPOSED SIGNS

8/8/2025
P:\Traffic\Signing\CADD\Signing Layout Plans\U5906.sign-prop.dtl_02.dgn
User:RvderrinN

MATCHLINE -Y1A- STA. 19 + 00 SHEET SIGN-4

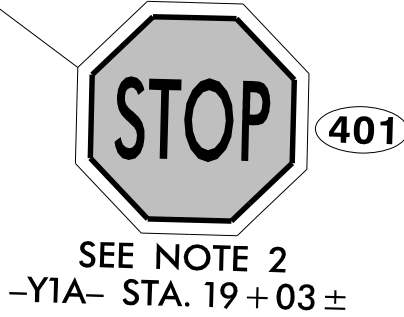


-Y1A- 20

-Y1A- KNOX RD.



-Y1A- 25

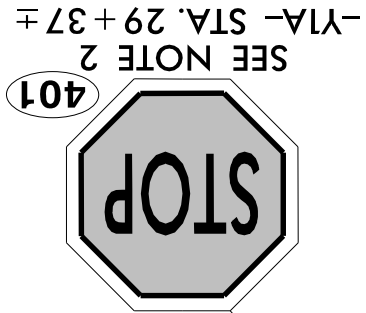

-Y1A- 30

HARKEN DR.



PROJECT NOTES



- 1 DISPOSAL OF SIGN SYSTEM, U-CHANNEL
- 2 SIGN ERECTION, TYPE D, E, AND F
- 3 RELOCATE SIGN, TYPE D, E, AND F
- 4 SIGN ERECTION, RELOCATE SIGN TYPE D, E, AND F
- 5 EXISTING SIGN SYSTEM TO REMAIN
- 6 SIGN ERECTION, TYPE A (GROUND MOUNTED)
- 7 DISPOSAL OF SIGN SYSTEM, STEEL BEAM

MATCHLINE -Y1A- STA. 32 + 00 SHEET SIGN-6



1520 SOUTH BOULEVARD, SUITE 200
CHARLOTTE, NC 28203
NC FIRM LICENSE No: F-0493

PROPOSED SIGNS

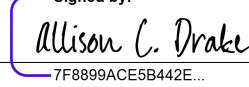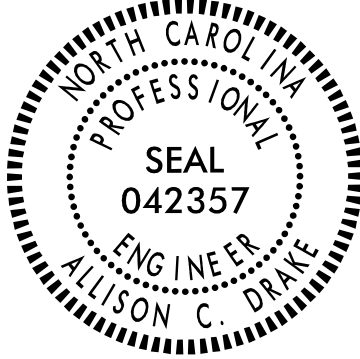
TIP NO. U-5906	SHEET NO. SIGN-5
APPROVED:  Signed by: Allison C. Drake 7F8899ACE5B442E...	
DATE: 9/11/2025	
SEAL 	
DOCUMENT NOT CONSIDERED FINAL UNLESS ALL SIGNATURES COMPLETED	

TIP NO.
U-5906

SHEET NO.
SIGN-6

APPROVED:
Allison C. Drake
7F899A6E842E

DATE: 11/10/2025

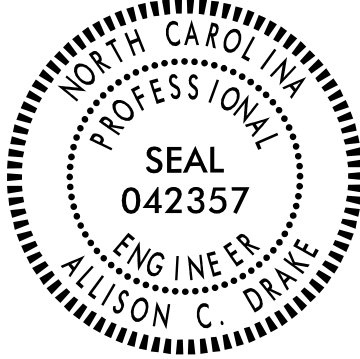SEAL


DOCUMENT NOT CONSIDERED FINAL
UNLESS ALL SIGNATURES COMPLETED

MATCHLINE -Y1A- STA. 32 + 00 SHEET SIGN-5

- PROJECT NOTES
- 1

DISPOSAL OF SIGN SYSTEM, U-CHANNEL
- 2

SIGN ERECTION, TYPE D, E, AND F
- 3


RELOCATE SIGN, TYPE D, E, AND F
- 4

SIGN ERECTION, RELOCATE SIGN TYPE D, E, AND F
- 5

EXISTING SIGN SYSTEM TO REMAIN
- 6

SIGN ERECTION, TYPE A (GROUND MOUNTED)
- 7

DISPOSAL OF SIGN SYSTEM, STEEL BEAM

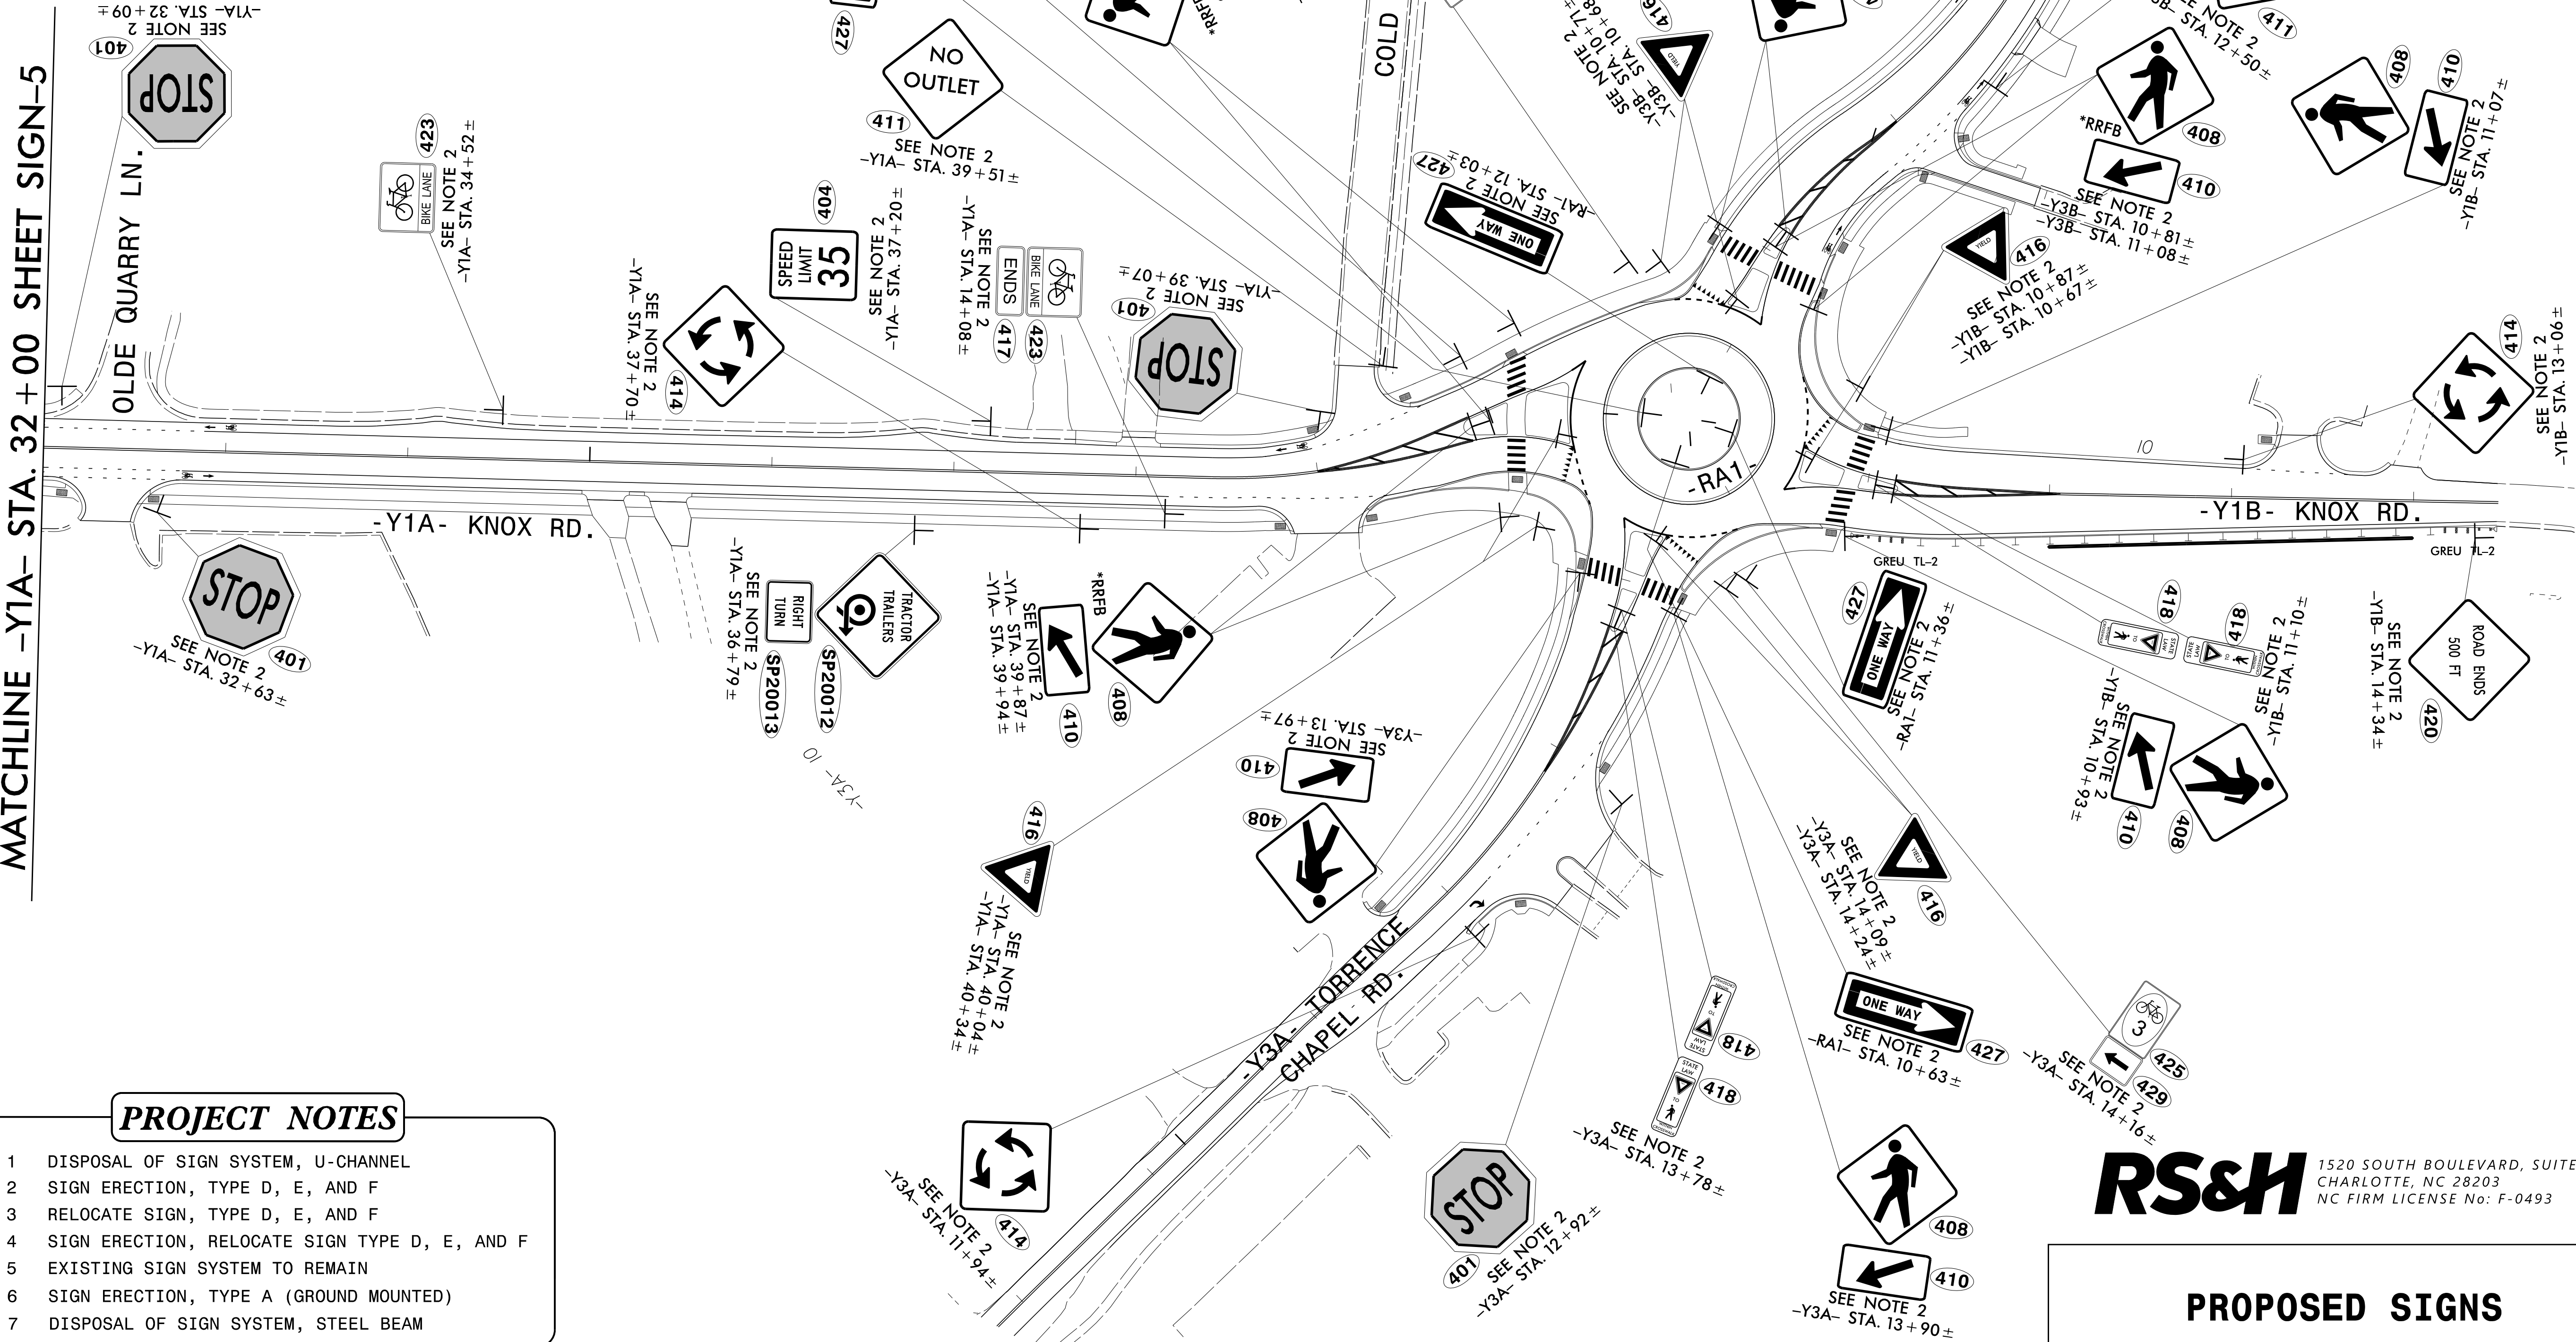

RS&H 1520 SOUTH BOULEVARD, SUITE 200
CHARLOTTE, NC 28203
NC FIRM LICENSE No: F-0493

PROPOSED SIGNS

2025-11-10 REVISION: "RRFB" LABEL ADDED TO THE RESPECTIVE PEDESTRIAN CROSSING SIGNS.(ACD)


11/10/2025
P:\Traffic\Signing\CADD\Signing Layout Plans\U5906.sign-prop.dtl_03.dgn
User:Rvdgermnn

2025-11-10 REVISION: "RRFB" LABEL ADDED TO THE RESPECTIVE PEDESTRIAN CROSSING SIGNS.(ACD)

11/10/2025
P:\Traffic\Signing\CADD\Signing Layout Plans\J5906.sign_prop.dtl_04.dgn
User:Rvdgerrm

PROJECT NOTES

- 1 DISPOSAL OF SIGN SYSTEM, U-CHANNEL
- 2 SIGN ERECTION, TYPE D, E, AND F
- 3 RELOCATE SIGN, TYPE D, E, AND F
- 4 SIGN ERECTION, RELOCATE SIGN TYPE D, E, AND F
- 5 EXISTING SIGN SYSTEM TO REMAIN
- 6 SIGN ERECTION, TYPE A (GROUND MOUNTED)
- 7 DISPOSAL OF SIGN SYSTEM, STEEL BEAM

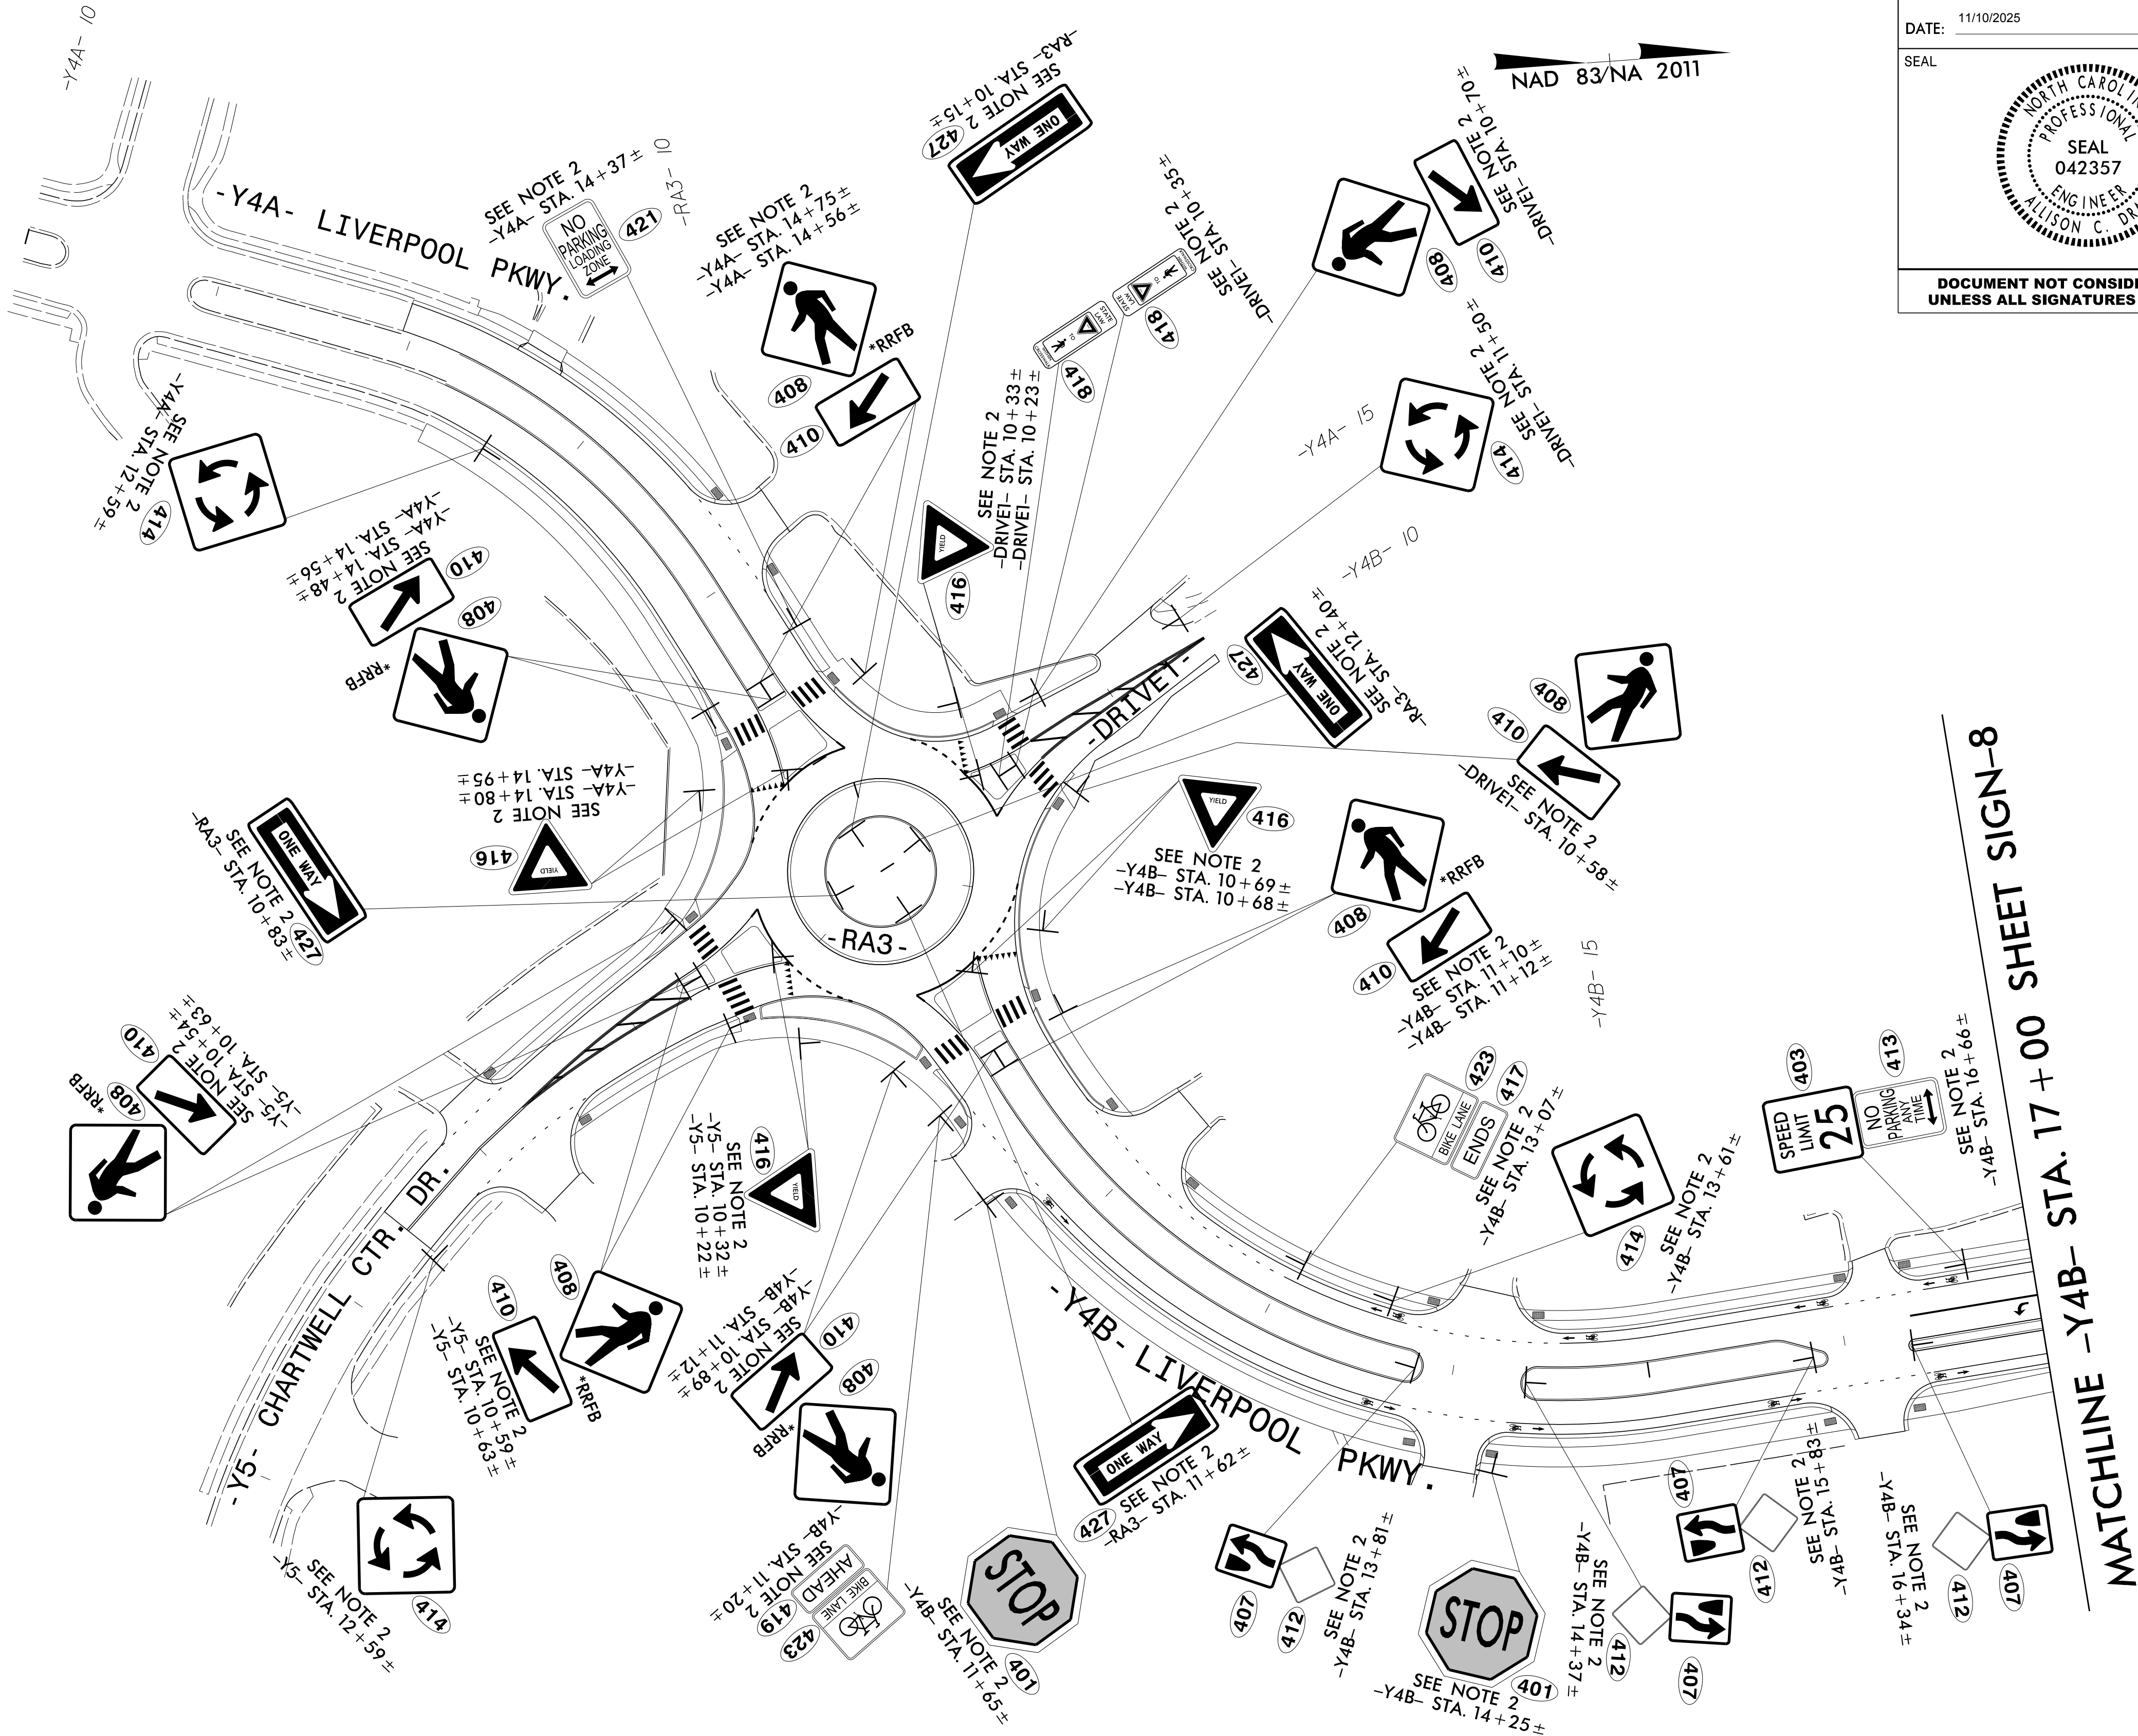

TIP NO.	SHEET NO.
U-5906	SIGN-7
Approved by: <i>Allison C. Drake</i> 7F8890ACE58442E...	
APPROVED: _____ DATE: 11/10/2025	
SEAL 	
DOCUMENT NOT CONSIDERED FINAL UNLESS ALL SIGNATURES COMPLETED	

1520 SOUTH BOULEVARD, SUITE 200
 CHARLOTTE, NC 28203
 NC FIRM LICENSE No: F-0493

PROPOSED SIGNS

TIP NO.
U-5906

SHEET NO.
SIGN-8

APPROVED:

Signed by:

Allison C. Drake

Professional Engineer

DATE:

9/11/2025

SEAL

NORTH CAROLINA
PROFESSIONAL
SEAL
042357
ENGINEER
ALLISON C. DRAKE

DOCUMENT NOT CONSIDERED FINAL
UNLESS ALL SIGNATURES COMPLETED

- PROJECT NOTES
- 1

DISPOSAL OF SIGN SYSTEM, U-CHANNEL
- 2

SIGN ERECTION, TYPE D, E, AND F
- 3

RELOCATE SIGN, TYPE D, E, AND F
- 4


SIGN ERECTION, RELOCATE SIGN TYPE D, E, AND F
- 5

EXISTING SIGN SYSTEM TO REMAIN
- 6

SIGN ERECTION, TYPE A (GROUND MOUNTED)
- 7

DISPOSAL OF SIGN SYSTEM, STEEL BEAM

8/8/2025
P:\Traffic\Signing\CADD\Signing Layout Plans\U5906-sign-prop.dtl_05.dgn
User:Rvdgerrm

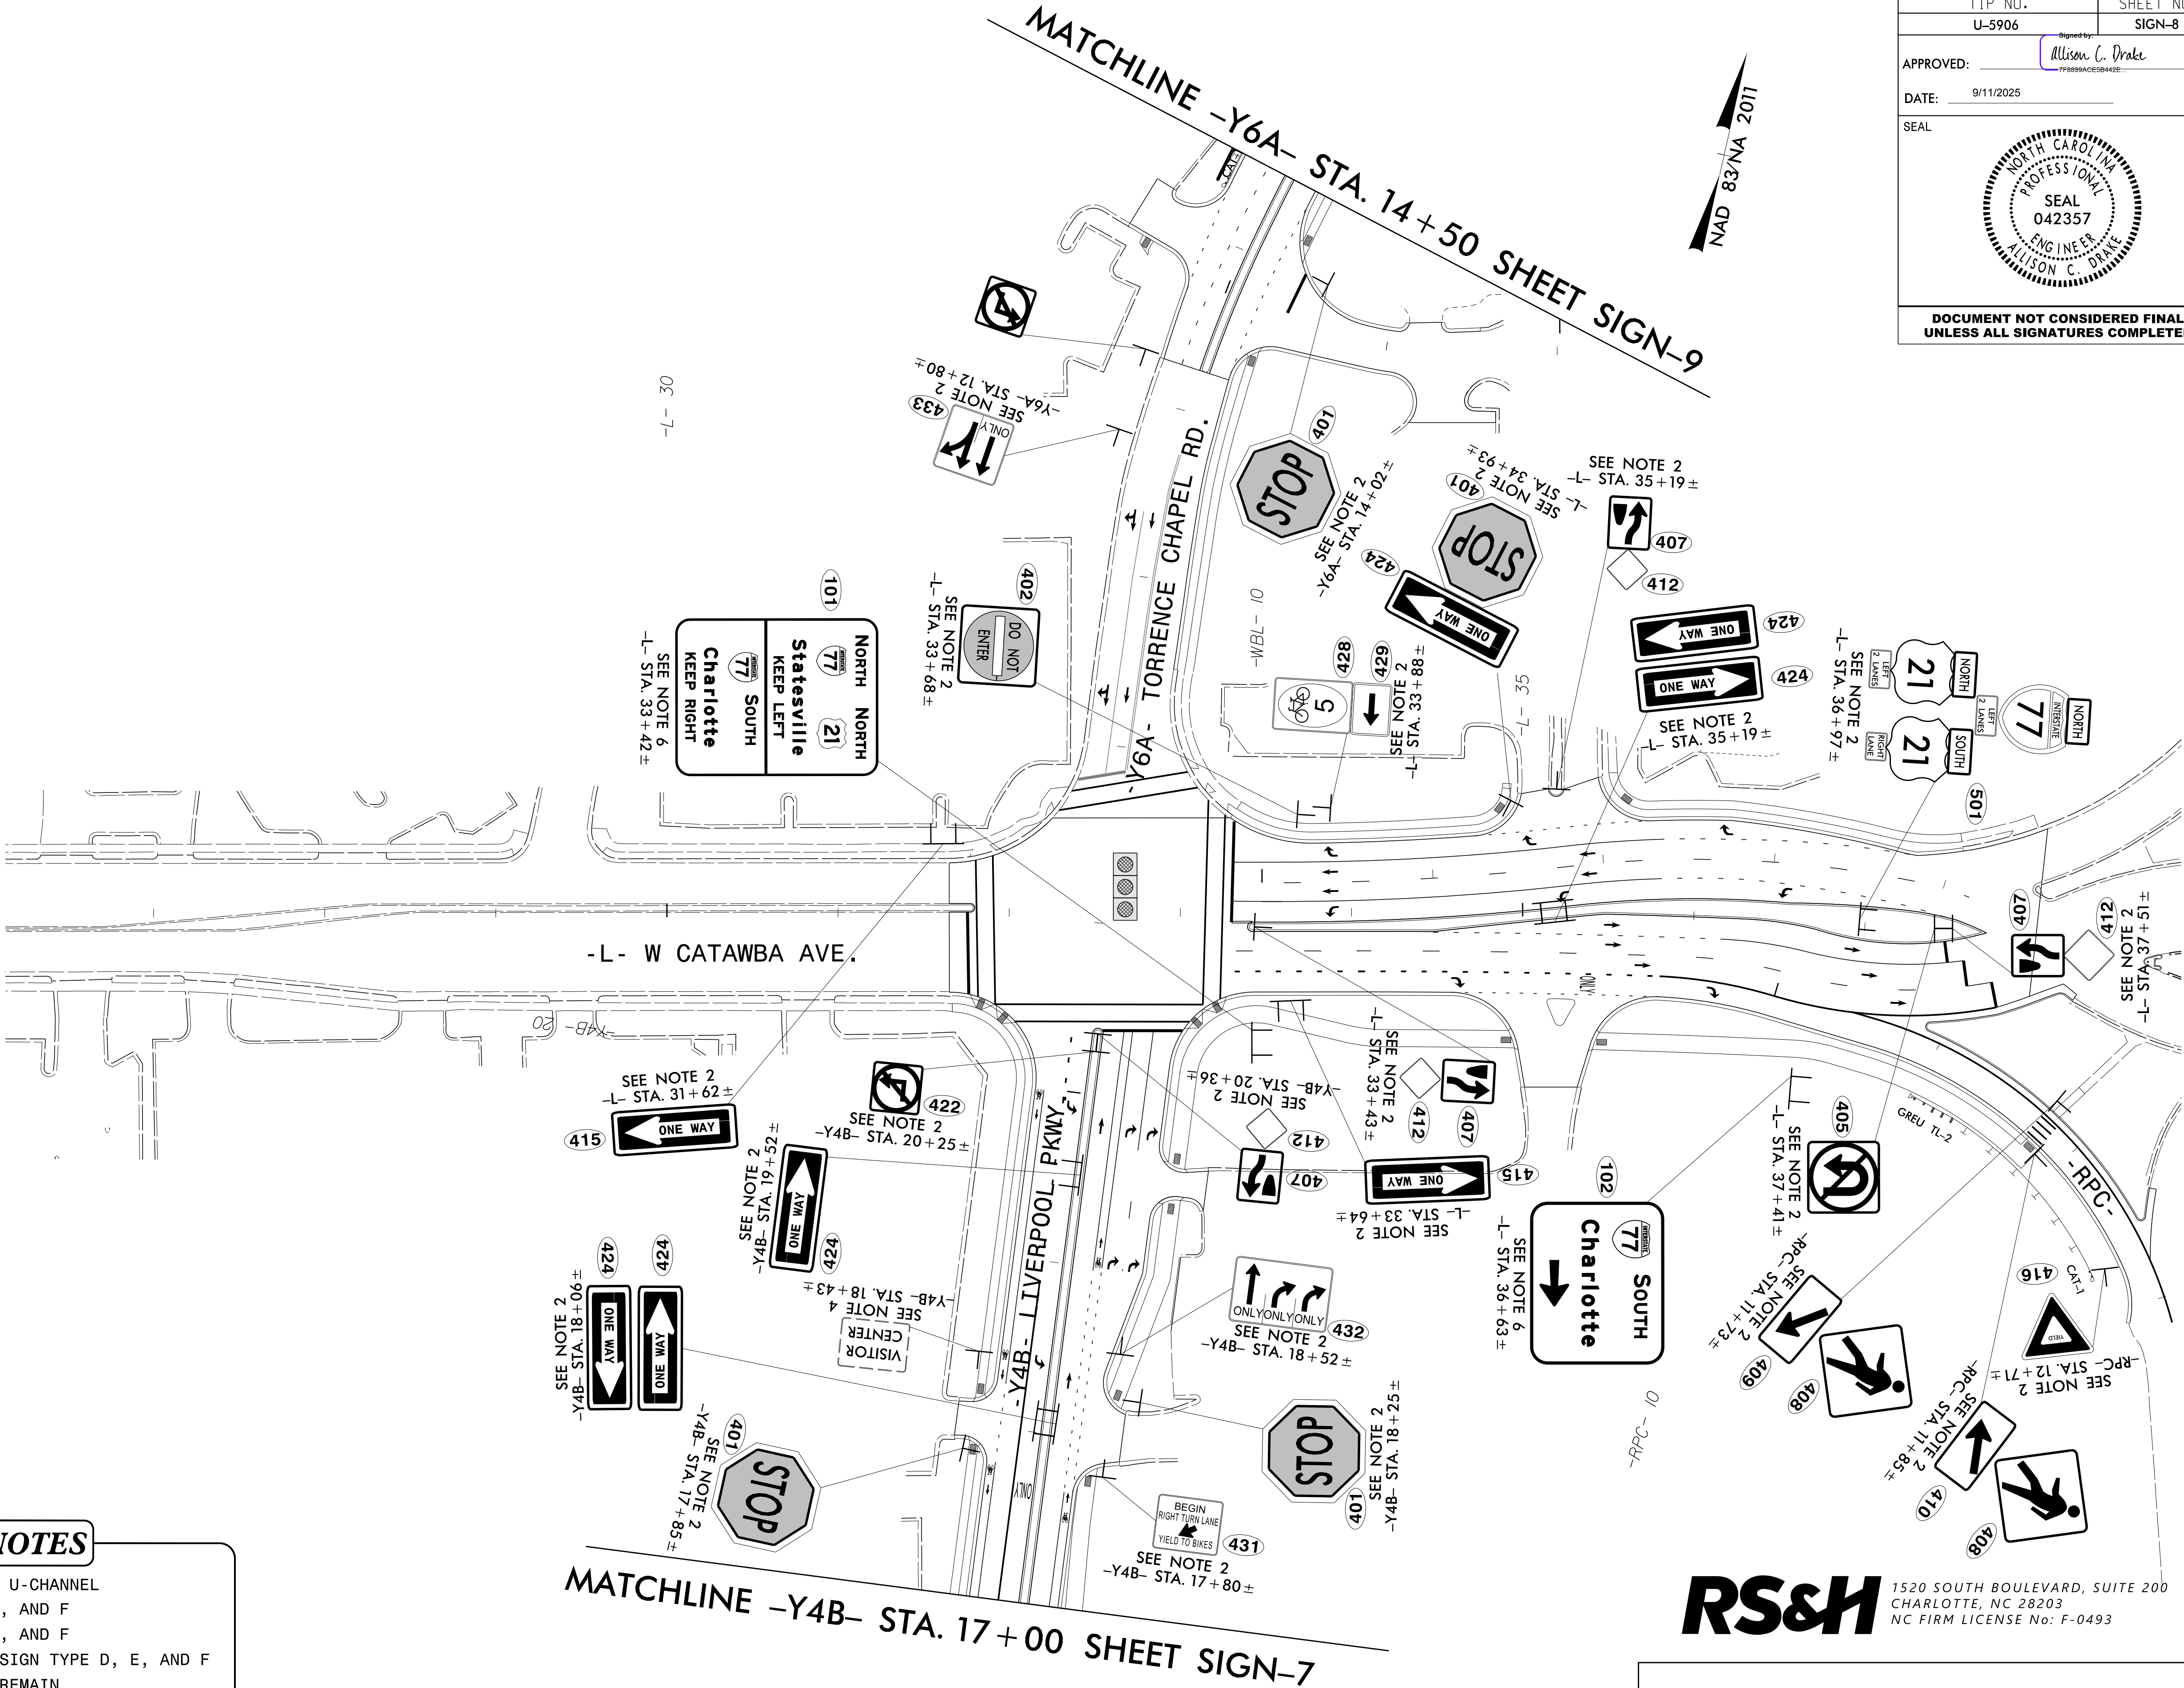


RS&H 1520 SOUTH BOULEVARD, SUITE 200
CHARLOTTE, NC 28203
NC FIRM LICENSE No: F-0493

PROPOSED SIGNS

TIP NO.	SHEET NO.
U-5906	SIGN-9
APPROVED: signed by: Allison C. Drake 7F889ACE8642E...	
DATE: 9/11/2025	
SEAL	
North Carolina Professional Engineer Seal 042357 Allison C. Drake	
DOCUMENT NOT CONSIDERED FINAL UNLESS ALL SIGNATURES COMPLETED	

NAD 83/NA 2011

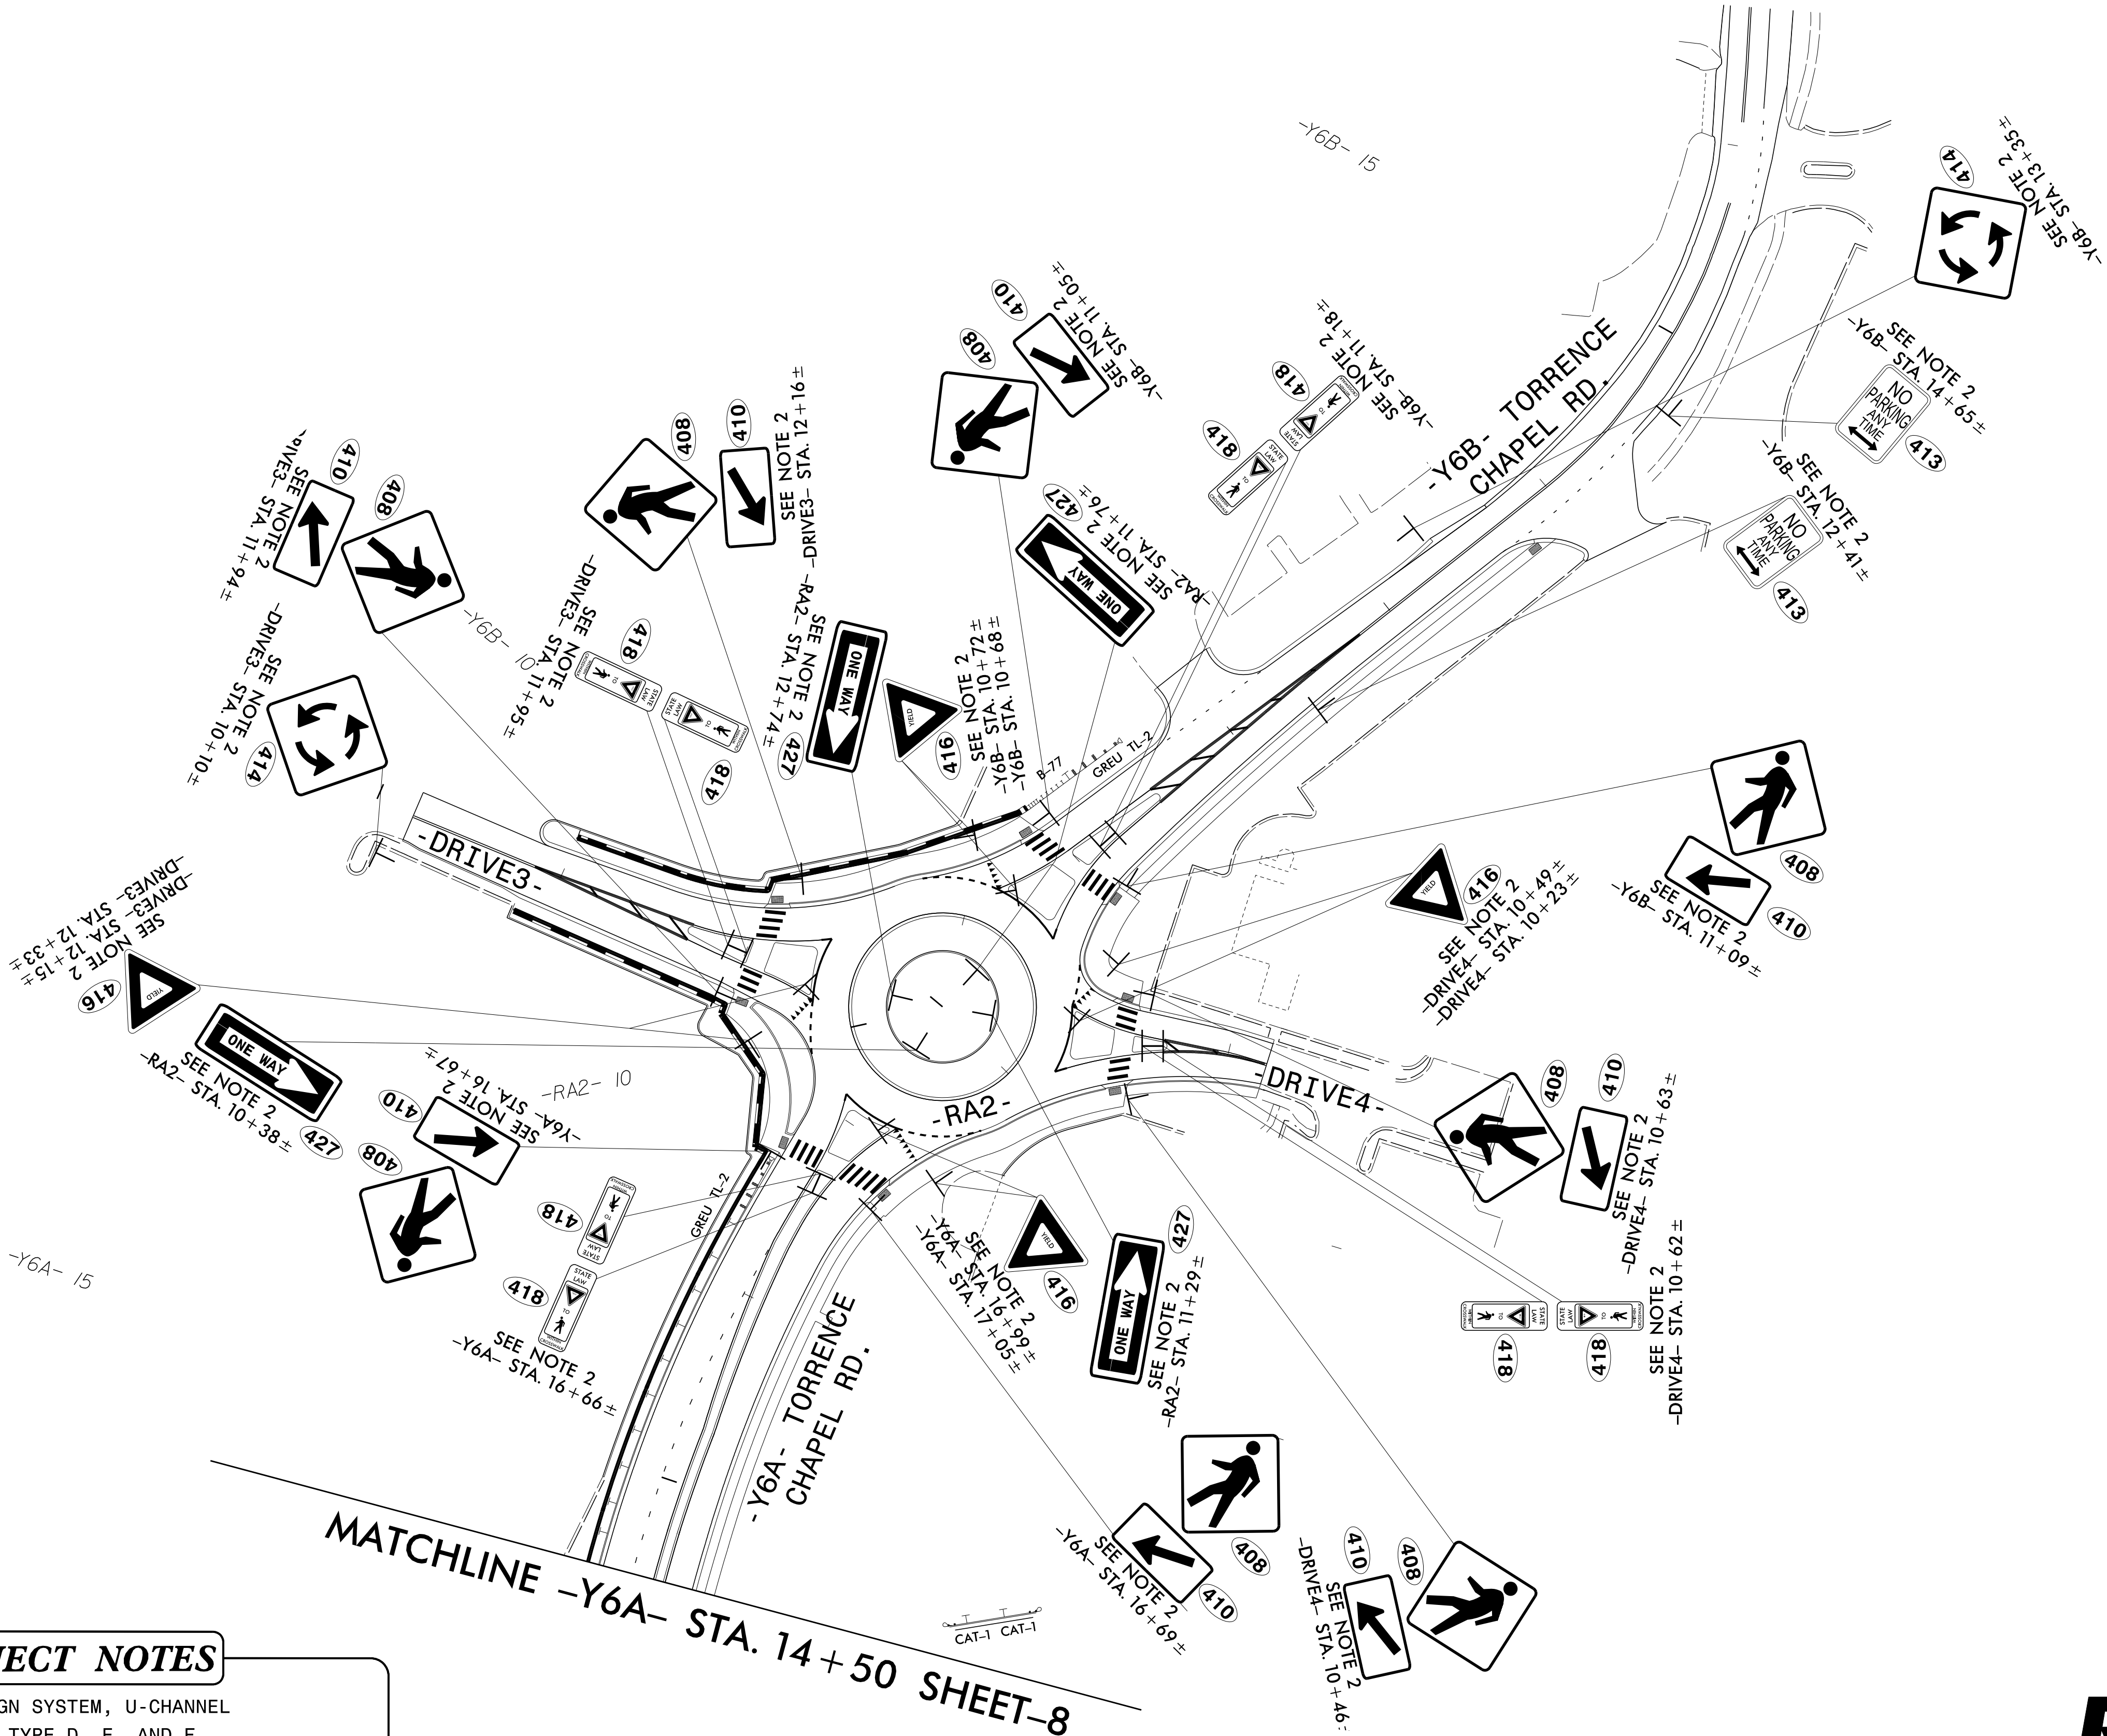

PROJECT NOTES

- DISPOSAL OF SIGN SYSTEM, U-CHANNEL
- SIGN ERECTION, TYPE D, E, AND F
- RELOCATE SIGN, TYPE D, E, AND F
- SIGN ERECTION, RELOCATE SIGN TYPE D, E, AND F
- EXISTING SIGN SYSTEM TO REMAIN
- SIGN ERECTION, TYPE A (GROUND MOUNTED)
- DISPOSAL OF SIGN SYSTEM, STEEL BEAM

RS&H 1520 SOUTH BOULEVARD, SUITE 200
CHARLOTTE, NC 28203
NC FIRM LICENSE No: F-0493

PROPOSED SIGNS

8/8/2025
P:\Traffic\Signing\CADD\Signing Layout Plans\U5906.sign_exist.dtl.01.dgn
User:Rvdgermn

- PROJECT NOTES
- 1

DISPOSAL OF SIGN SYSTEM, U-CHANNEL
- 2

SIGN ERECTION, TYPE D, E, AND F
- 3


RELOCATE SIGN, TYPE D, E, AND F
- 4

SIGN ERECTION, RELOCATE SIGN TYPE D
- 5

EXISTING SIGN SYSTEM TO REMAIN
- 6

SIGN ERECTION, TYPE A (GROUND MOUNTED)
- 7

DISPOSAL OF SIGN SYSTEM, STEEL BEAM

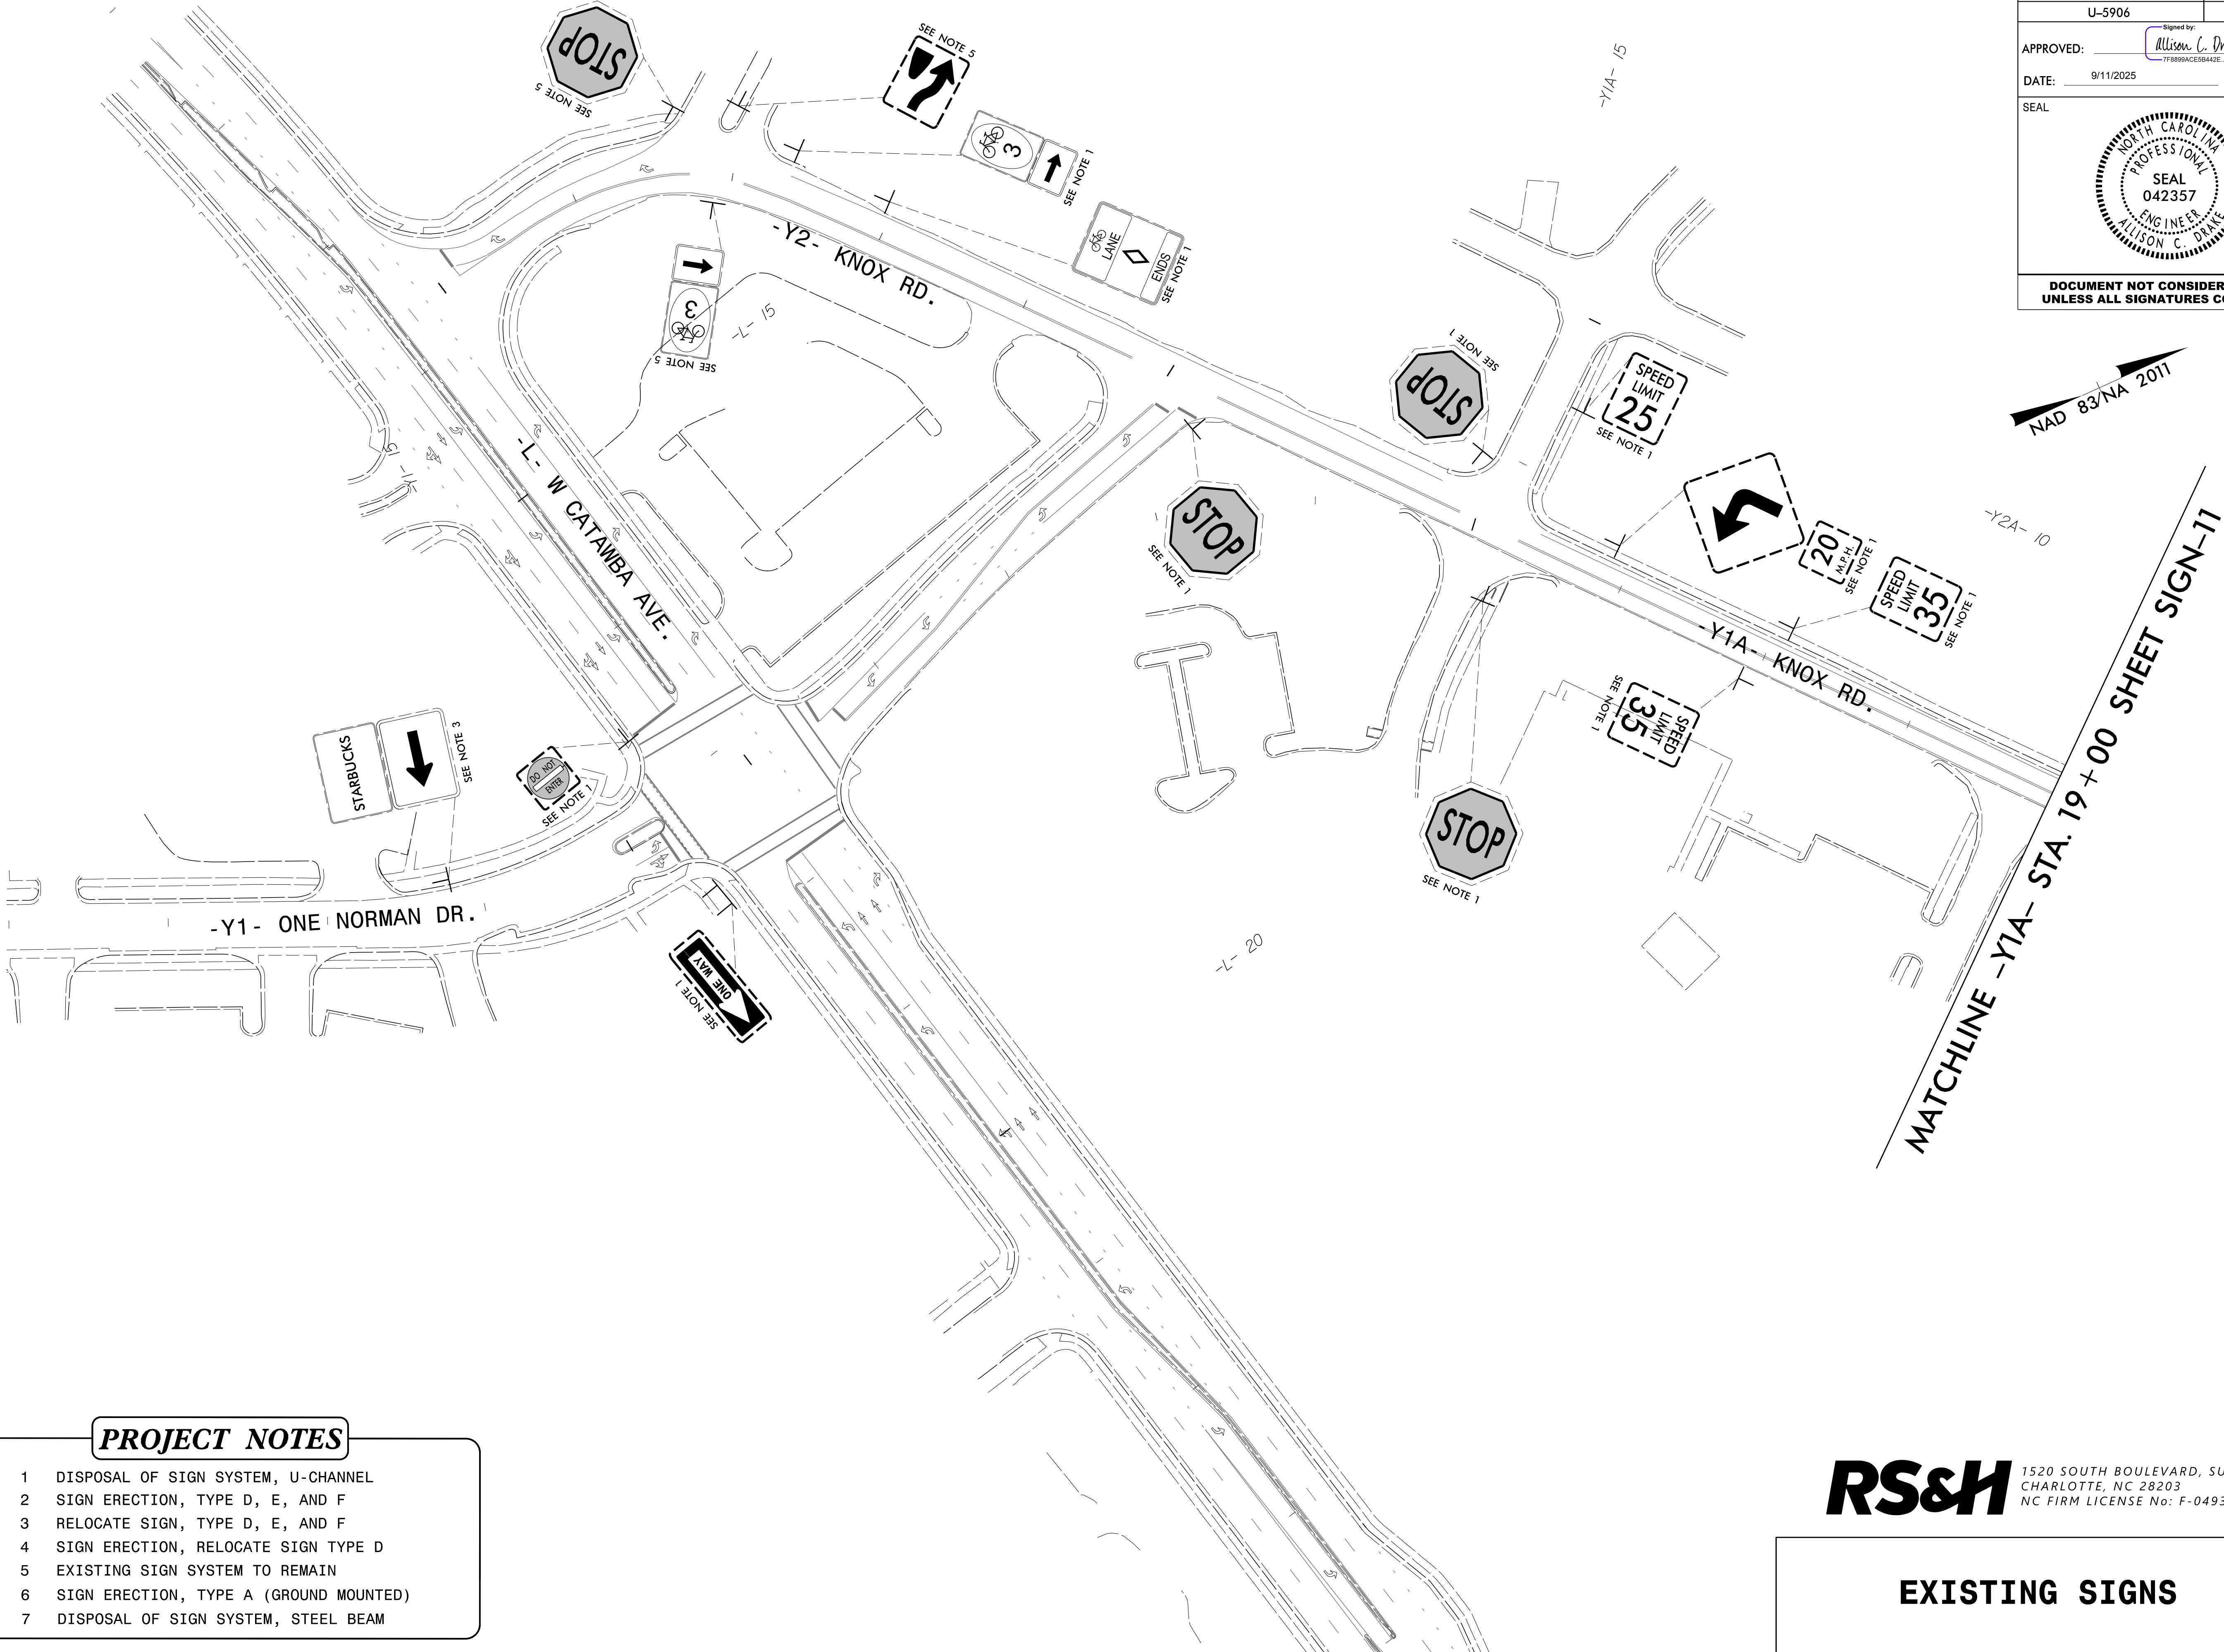

TIP NO.	SHEET NO.
U-5906	SIGN-10
Signed by: Allison C. Drake 7FB89AC5B442E	
APPROVED:	
DATE:	9/11/2025
SEAL	NORTH CAROLINA PROFESSIONAL ENGINEER ALLISON C. DRAKE SEAL 042357
DOCUMENT NOT CONSIDERED FINAL UNLESS ALL SIGNATURES COMPLETED	

RS&H

1520 SOUTH BOULEVARD, SUITE 200
CHARLOTTE, NC 28203
NC FIRM LICENSE No: F-0493

EXISTING SIGNS






8/8/2025
P:\Traffic\Signing\CADD\Signing Layout Plans\U5906.sign_exist.dtl.02.dgn
User:RvderrinN

MATCHLINE -Y1A- STA. 19 + 00 SHEET SIGN-10

-Y1A- 20

-Y1A- 25

-Y1A- 30

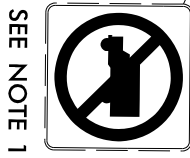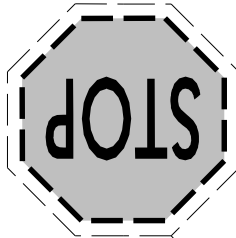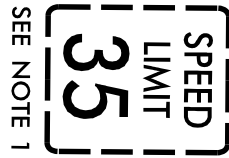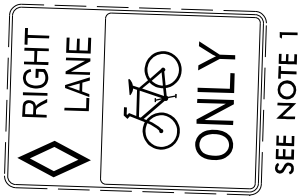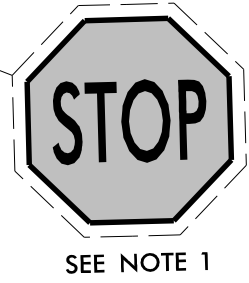

HARKEN DR.




PROJECT NOTES

- 1 DISPOSAL OF SIGN SYSTEM, U-CHANNEL
- 2 SIGN ERECTION, TYPE D, E, AND F
- 3 RELOCATE SIGN, TYPE D, E, AND F
- 4 SIGN ERECTION, RELOCATE SIGN TYPE D
- 5 EXISTING SIGN SYSTEM TO REMAIN
- 6 SIGN ERECTION, TYPE A (GROUND MOUNTED)
- 7 DISPOSAL OF SIGN SYSTEM, STEEL BEAM



1520 SOUTH BOULEVARD, SUITE 200
CHARLOTTE, NC 28203
NC FIRM LICENSE No: F-0493

EXISTING SIGNS

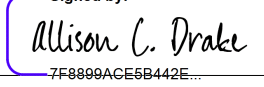
TIP NO.	SHEET NO.
U-5906	SIGN-11
APPROVED: 	
DATE: 9/11/2025	
SEAL 	
DOCUMENT NOT CONSIDERED FINAL UNLESS ALL SIGNATURES COMPLETED	

8/8/2025
P:\Traffic\Signing\CADD\Signing Layout Plans\U5906.sign_exist.dtl.03.dgn
User:Rvdgerrm

MATCHLINE -Y1A- STA. 32 + 00 SHEET SIGN-11

PROJECT NOTES

- 1 DISPOSAL OF SIGN SYSTEM, U-CHANNEL
- 2 SIGN ERECTION, TYPE D, E, AND F
- 3 RELOCATE SIGN, TYPE D, E, AND F
- 4 SIGN ERECTION, RELOCATE SIGN TYPE D
- 5 EXISTING SIGN SYSTEM TO REMAIN
- 6 SIGN ERECTION, TYPE A (GROUND MOUNTED)
- 7 DISPOSAL OF SIGN SYSTEM, STEEL BEAM

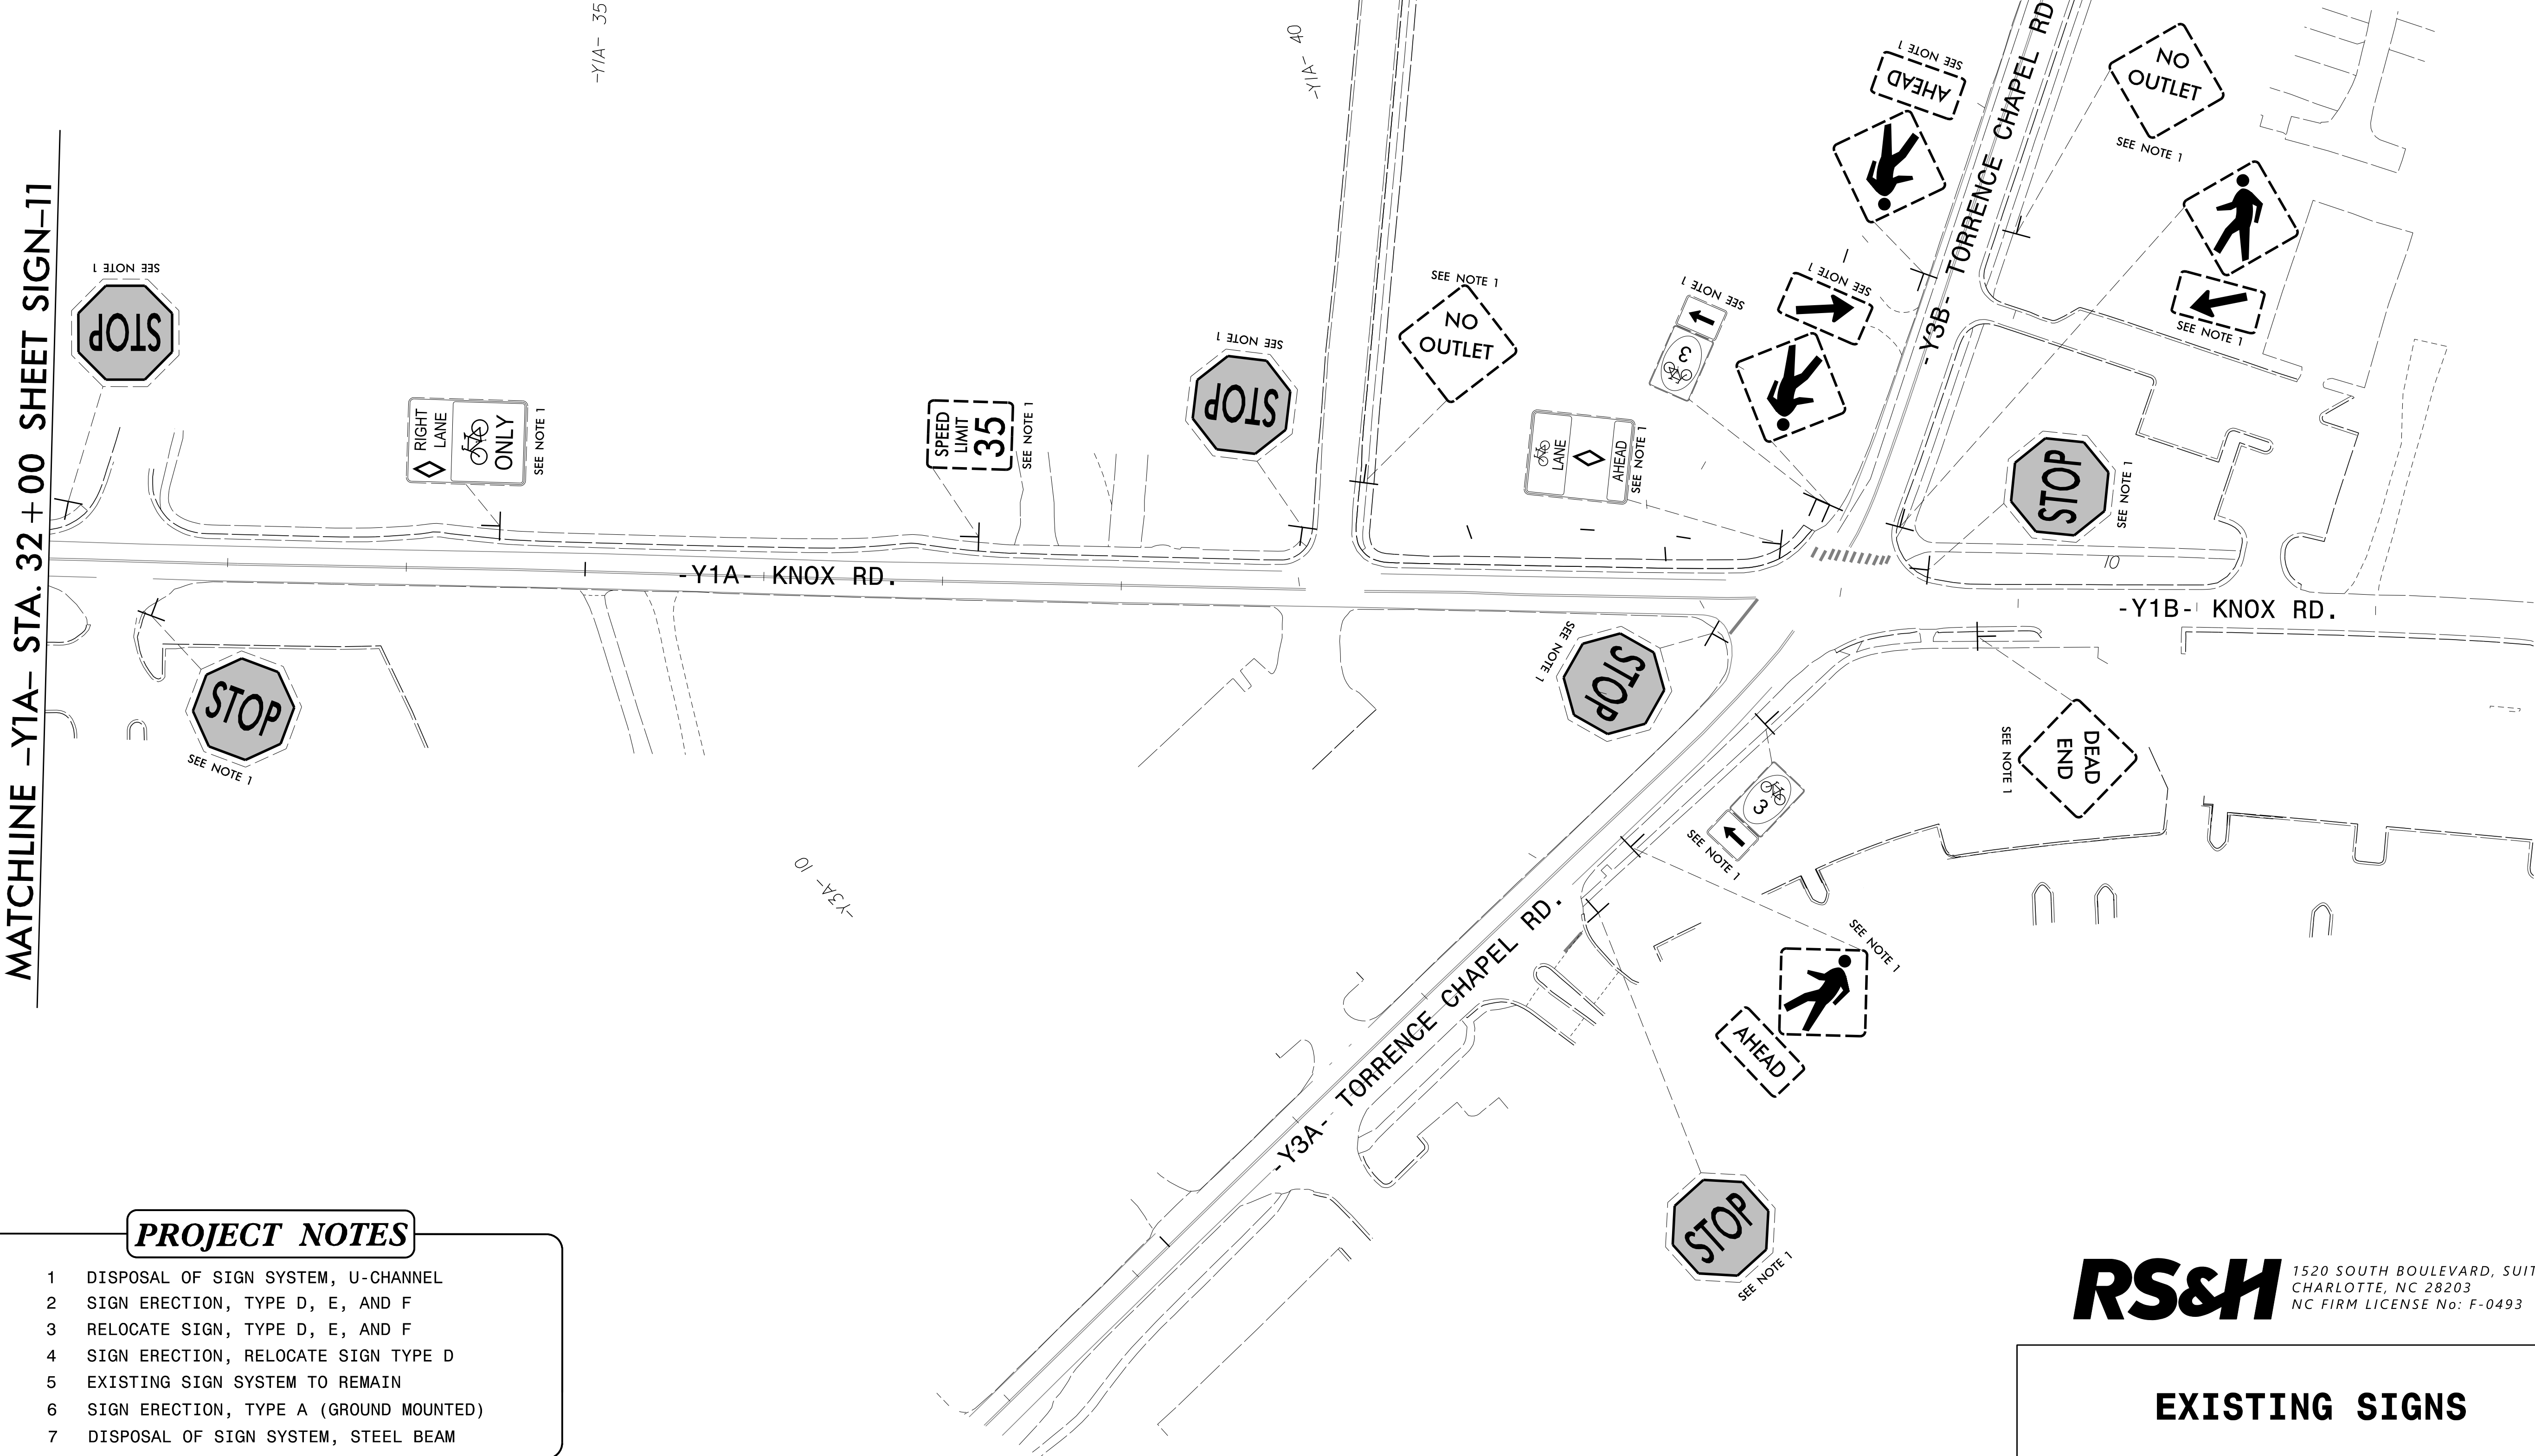


RS&H 1520 SOUTH BOULEVARD, SUITE 200
CHARLOTTE, NC 28203
NC FIRM LICENSE No: F-0493

EXISTING SIGNS

TIP NO.	SHEET NO.
U-5906	SIGN-12
Signed by: APPROVED: Allison C. Drake 7F88B0ACEB442E	
DATE: 9/11/2025	
SEAL	
DOCUMENT NOT CONSIDERED FINAL UNLESS ALL SIGNATURES COMPLETED	

TIP NO.	SHEET NO.
U-5906	SIGN-13
Signed by: <i>Allison C. Drake</i> 7F889ACE5B442E...	
APPROVED:	
DATE: 9/11/2025	
SEAL	
DOCUMENT NOT CONSIDERED FINAL UNLESS ALL SIGNATURES COMPLETED	

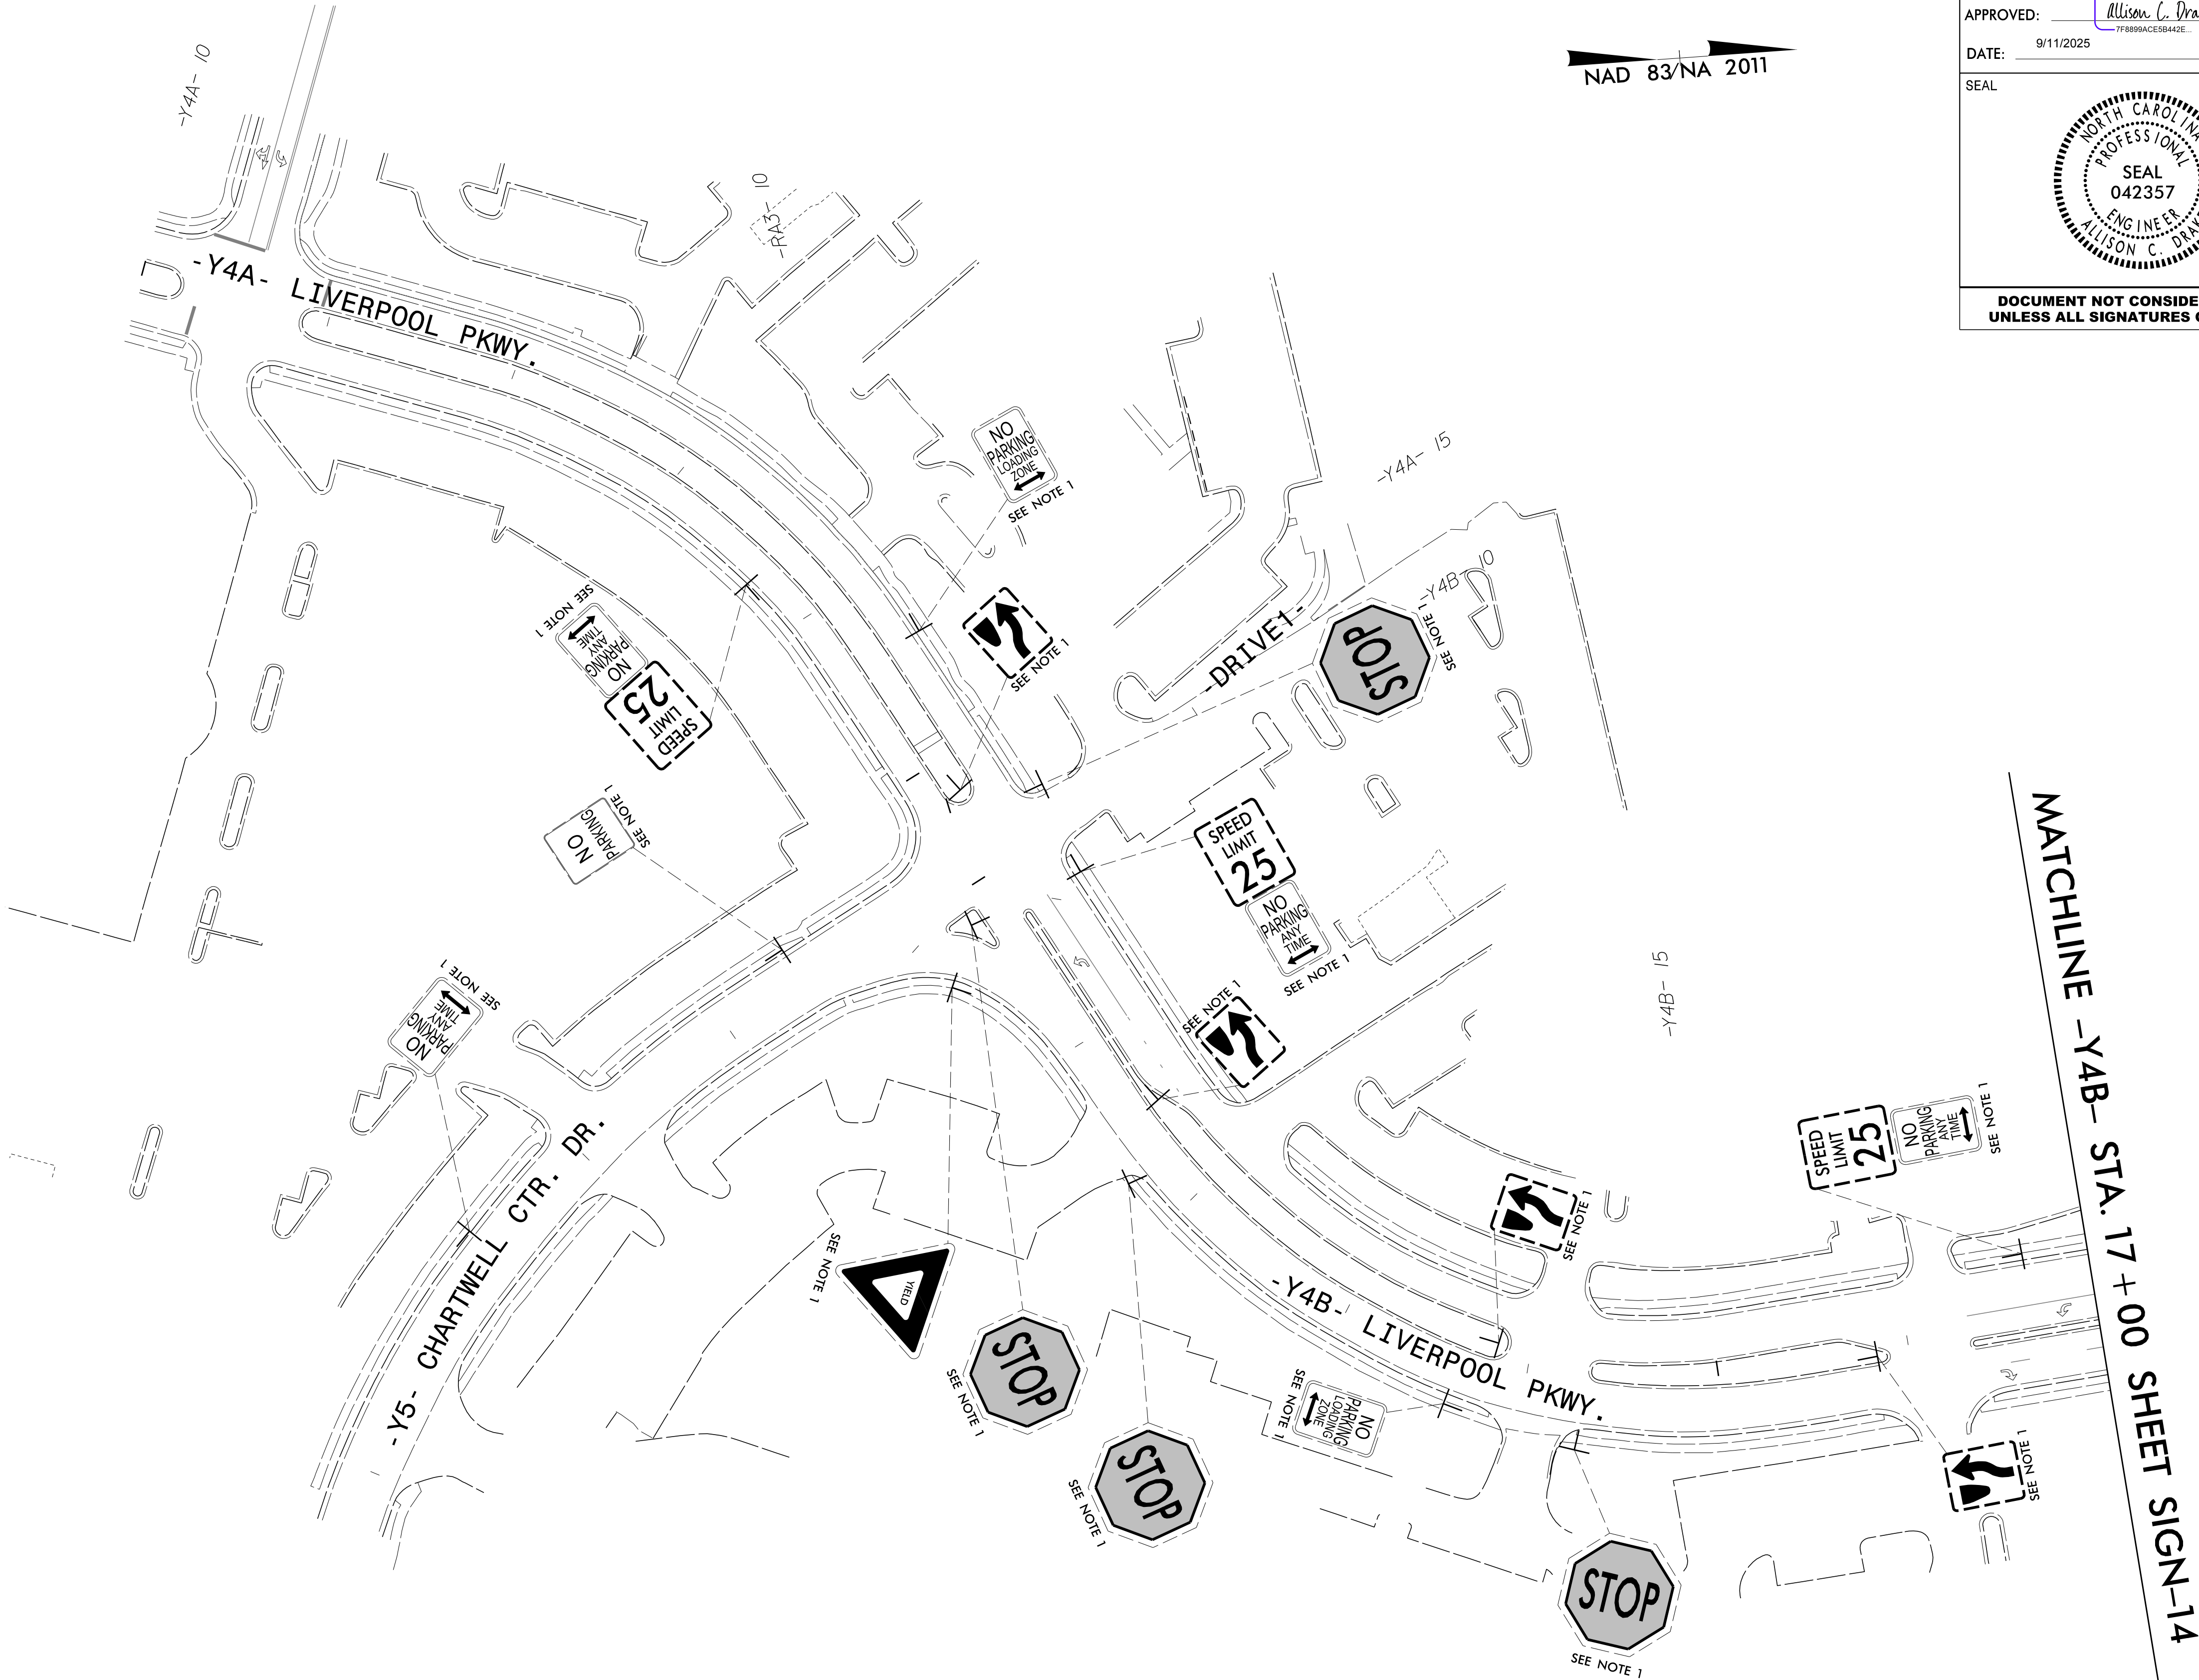


PROJECT NOTES

- 1 DISPOSAL OF SIGN SYSTEM, U-CHANNEL
- 2 SIGN ERECTION, TYPE D, E, AND F
- 3 RELOCATE SIGN, TYPE D, E, AND F
- 4 SIGN ERECTION, RELOCATE SIGN TYPE D
- 5 EXISTING SIGN SYSTEM TO REMAIN
- 6 SIGN ERECTION, TYPE A (GROUND MOUNTED)
- 7 DISPOSAL OF SIGN SYSTEM, STEEL BEAM

RS&H 1520 SOUTH BOULEVARD, SUITE 200
CHARLOTTE, NC 28203
NC FIRM LICENSE No: F-0493

EXISTING SIGNS

8/8/2025
P:\Traffic\Signing\CADD\Signing Layout Plans\U5906.sign_exist.dtl.05.dgn
User:Rvdgermn

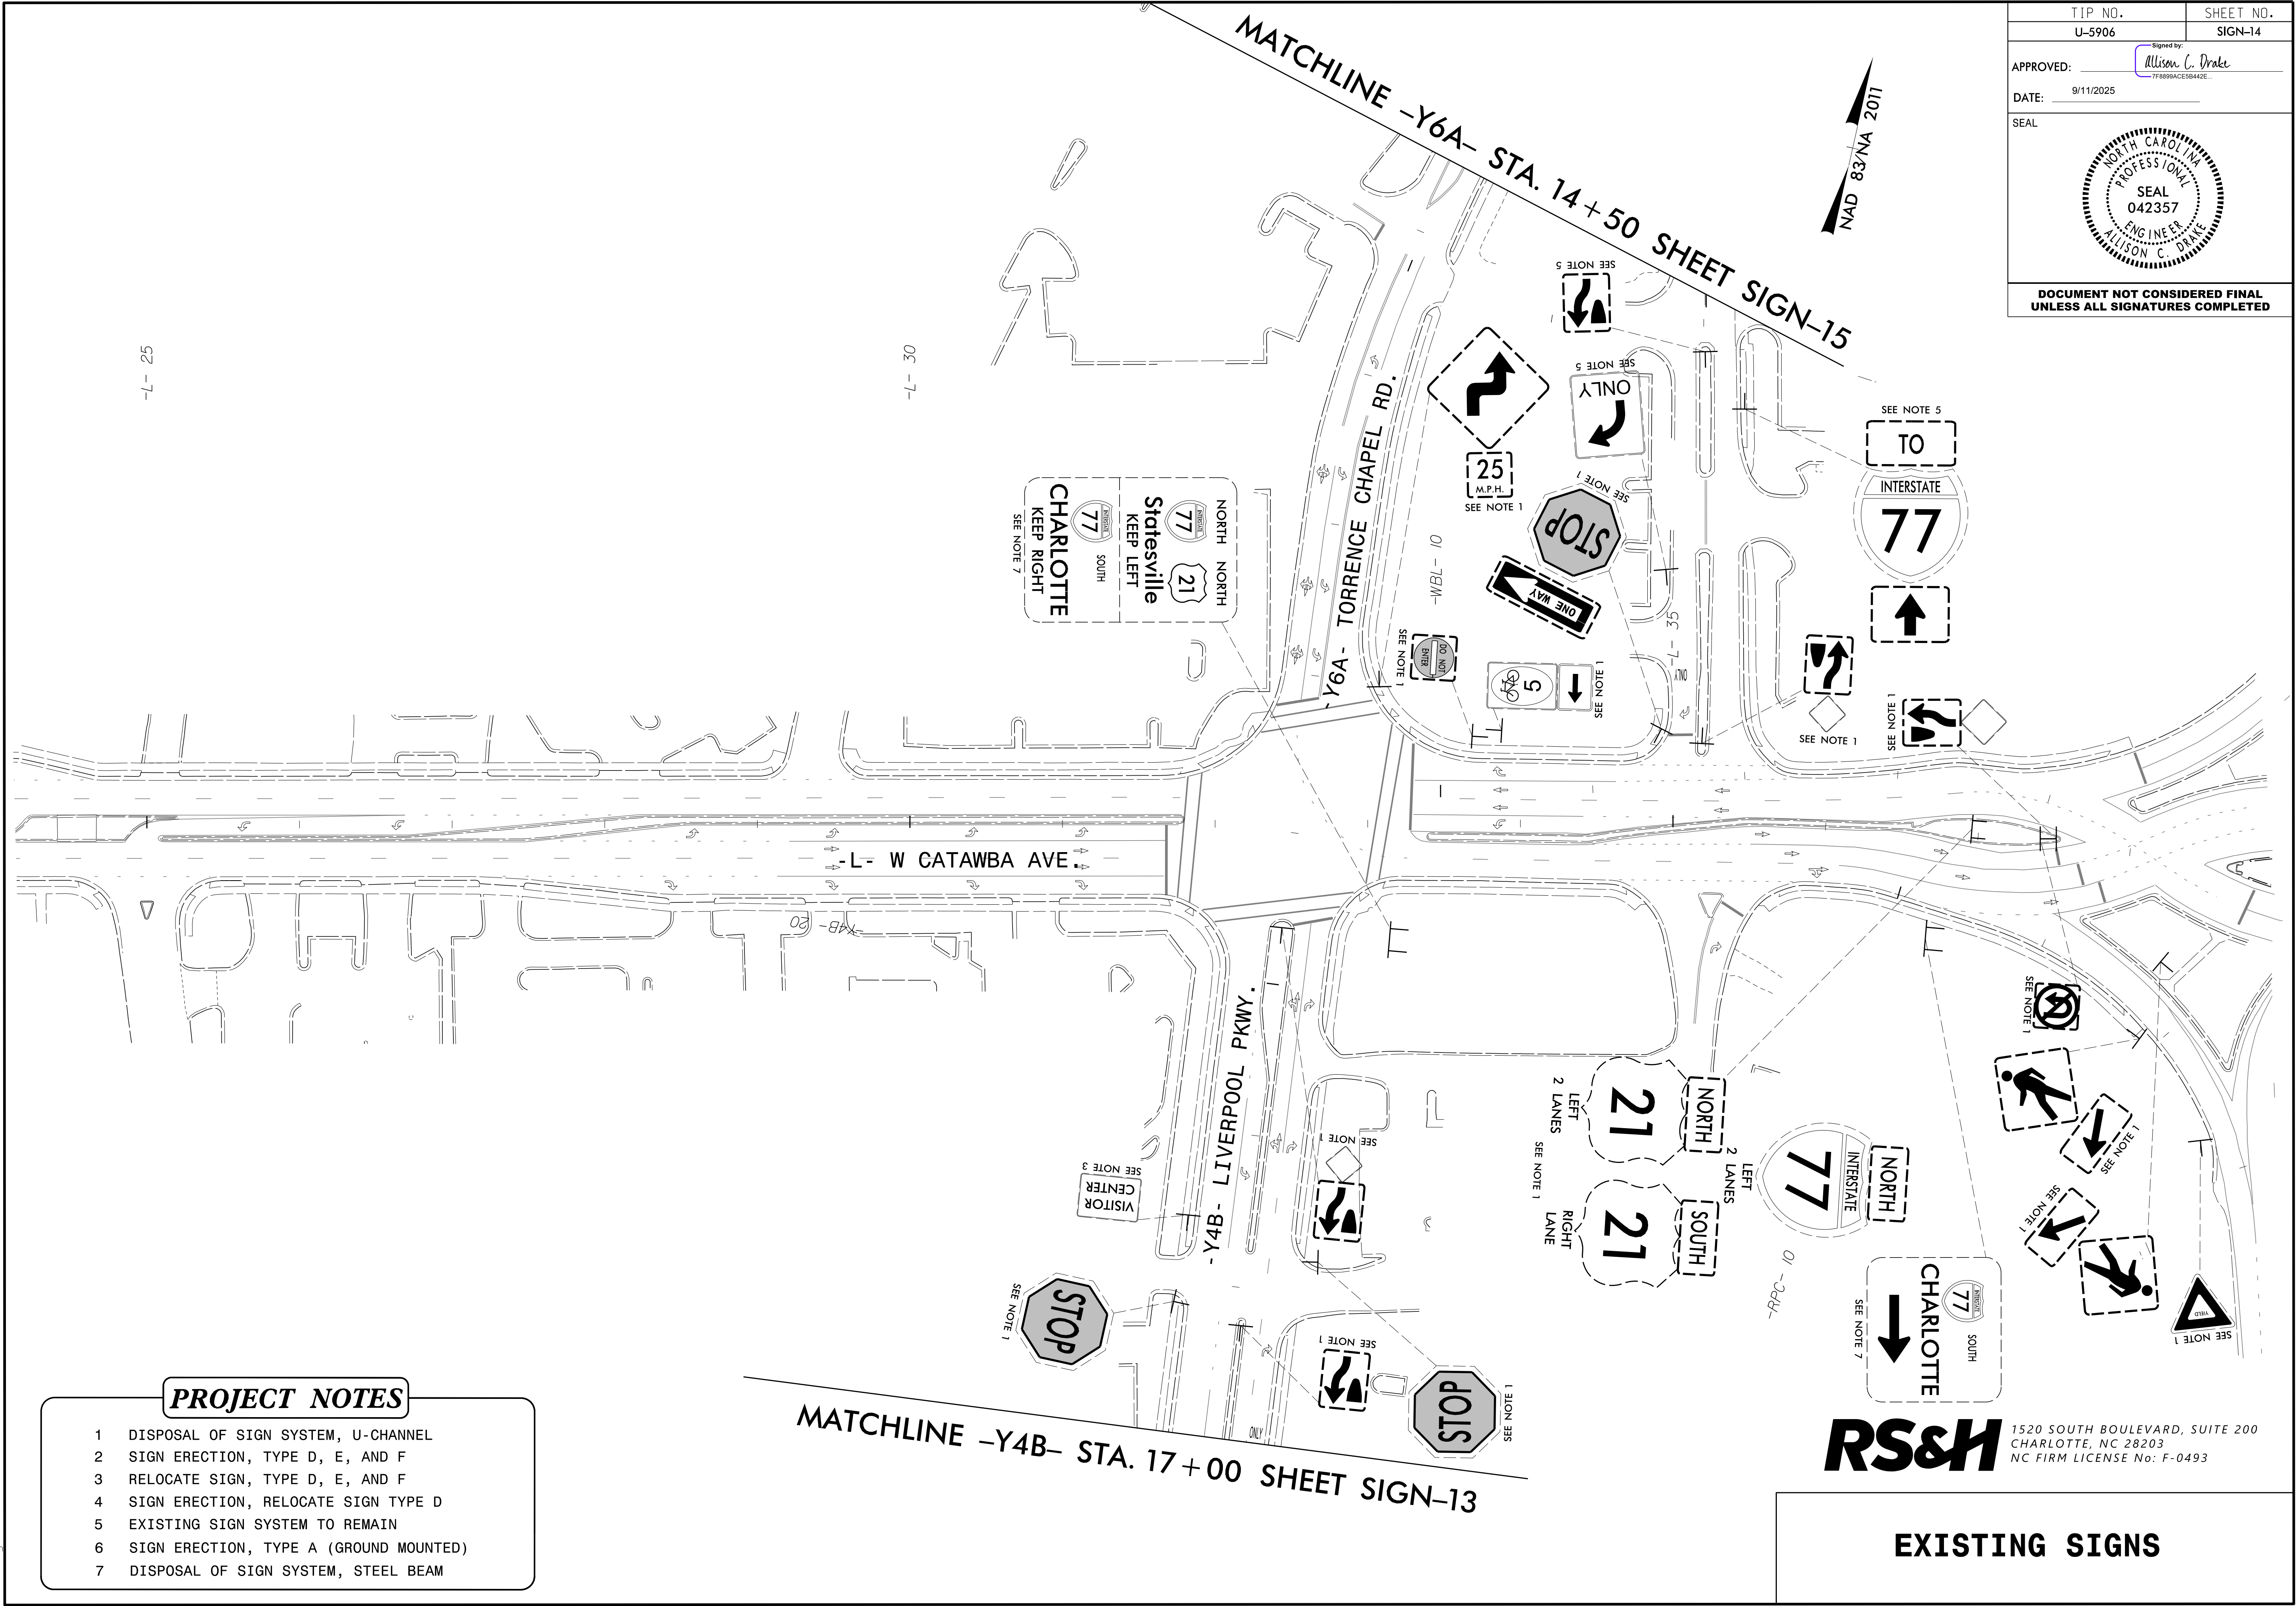

PROJECT NOTES

- 1 DISPOSAL OF SIGN SYSTEM, U-CHANNEL
- 2 SIGN ERECTION, TYPE D, E, AND F
- 3 RELOCATE SIGN, TYPE D, E, AND F
- 4 SIGN ERECTION, RELOCATE SIGN TYPE D
- 5 EXISTING SIGN SYSTEM TO REMAIN
- 6 SIGN ERECTION, TYPE A (GROUND MOUNTED)
- 7 DISPOSAL OF SIGN SYSTEM, STEEL BEAM

RS&H 1520 SOUTH BOULEVARD, SUITE 200
CHARLOTTE, NC 28203
NC FIRM LICENSE No: F-0493

EXISTING SIGNS

TIP NO. U-5906	SHEET NO. SIGN-14
APPROVED: <i>Allison C. Drake</i> Signed by: 7F8890ACEB442E...	
DATE: 9/11/2025	
SEAL 	
DOCUMENT NOT CONSIDERED FINAL UNLESS ALL SIGNATURES COMPLETED	

TIP NO.	SHEET NO.
U-5906	SIGN-15
Signed by: Allison C. Drake	
APPROVED: 7F8B99ACE5B442E...	
DATE: 9/11/2025	
SEAL	
DOCUMENT NOT CONSIDERED FINAL UNLESS ALL SIGNATURES COMPLETED	



- PROJECT NOTES
- 1

DISPOSAL OF SIGN SYSTEM, U-CHANNEL
- 2

SIGN ERECTION, TYPE D, E, AND F
- 3

RELOCATE SIGN, TYPE D, E, AND F
- 4

SIGN ERECTION, RELOCATE SIGN TYPE D
- 5

EXISTING SIGN SYSTEM TO REMAIN
- 6

SIGN ERECTION, TYPE A (GROUND MOUNTED)
- 7

DISPOSAL OF SIGN SYSTEM, STEEL BEAM

RS&H

1520 SOUTH BOULEVARD, SUITE 200
CHARLOTTE, NC 28203
NC FIRM LICENSE No: F-0493

EXISTING SIGNS

8/8/2025
P:\Traffic\Signing\CADD\Signing Layout Plans\U5906.sign_exist.dtl.06.dgn
User:Rvdgermn

