

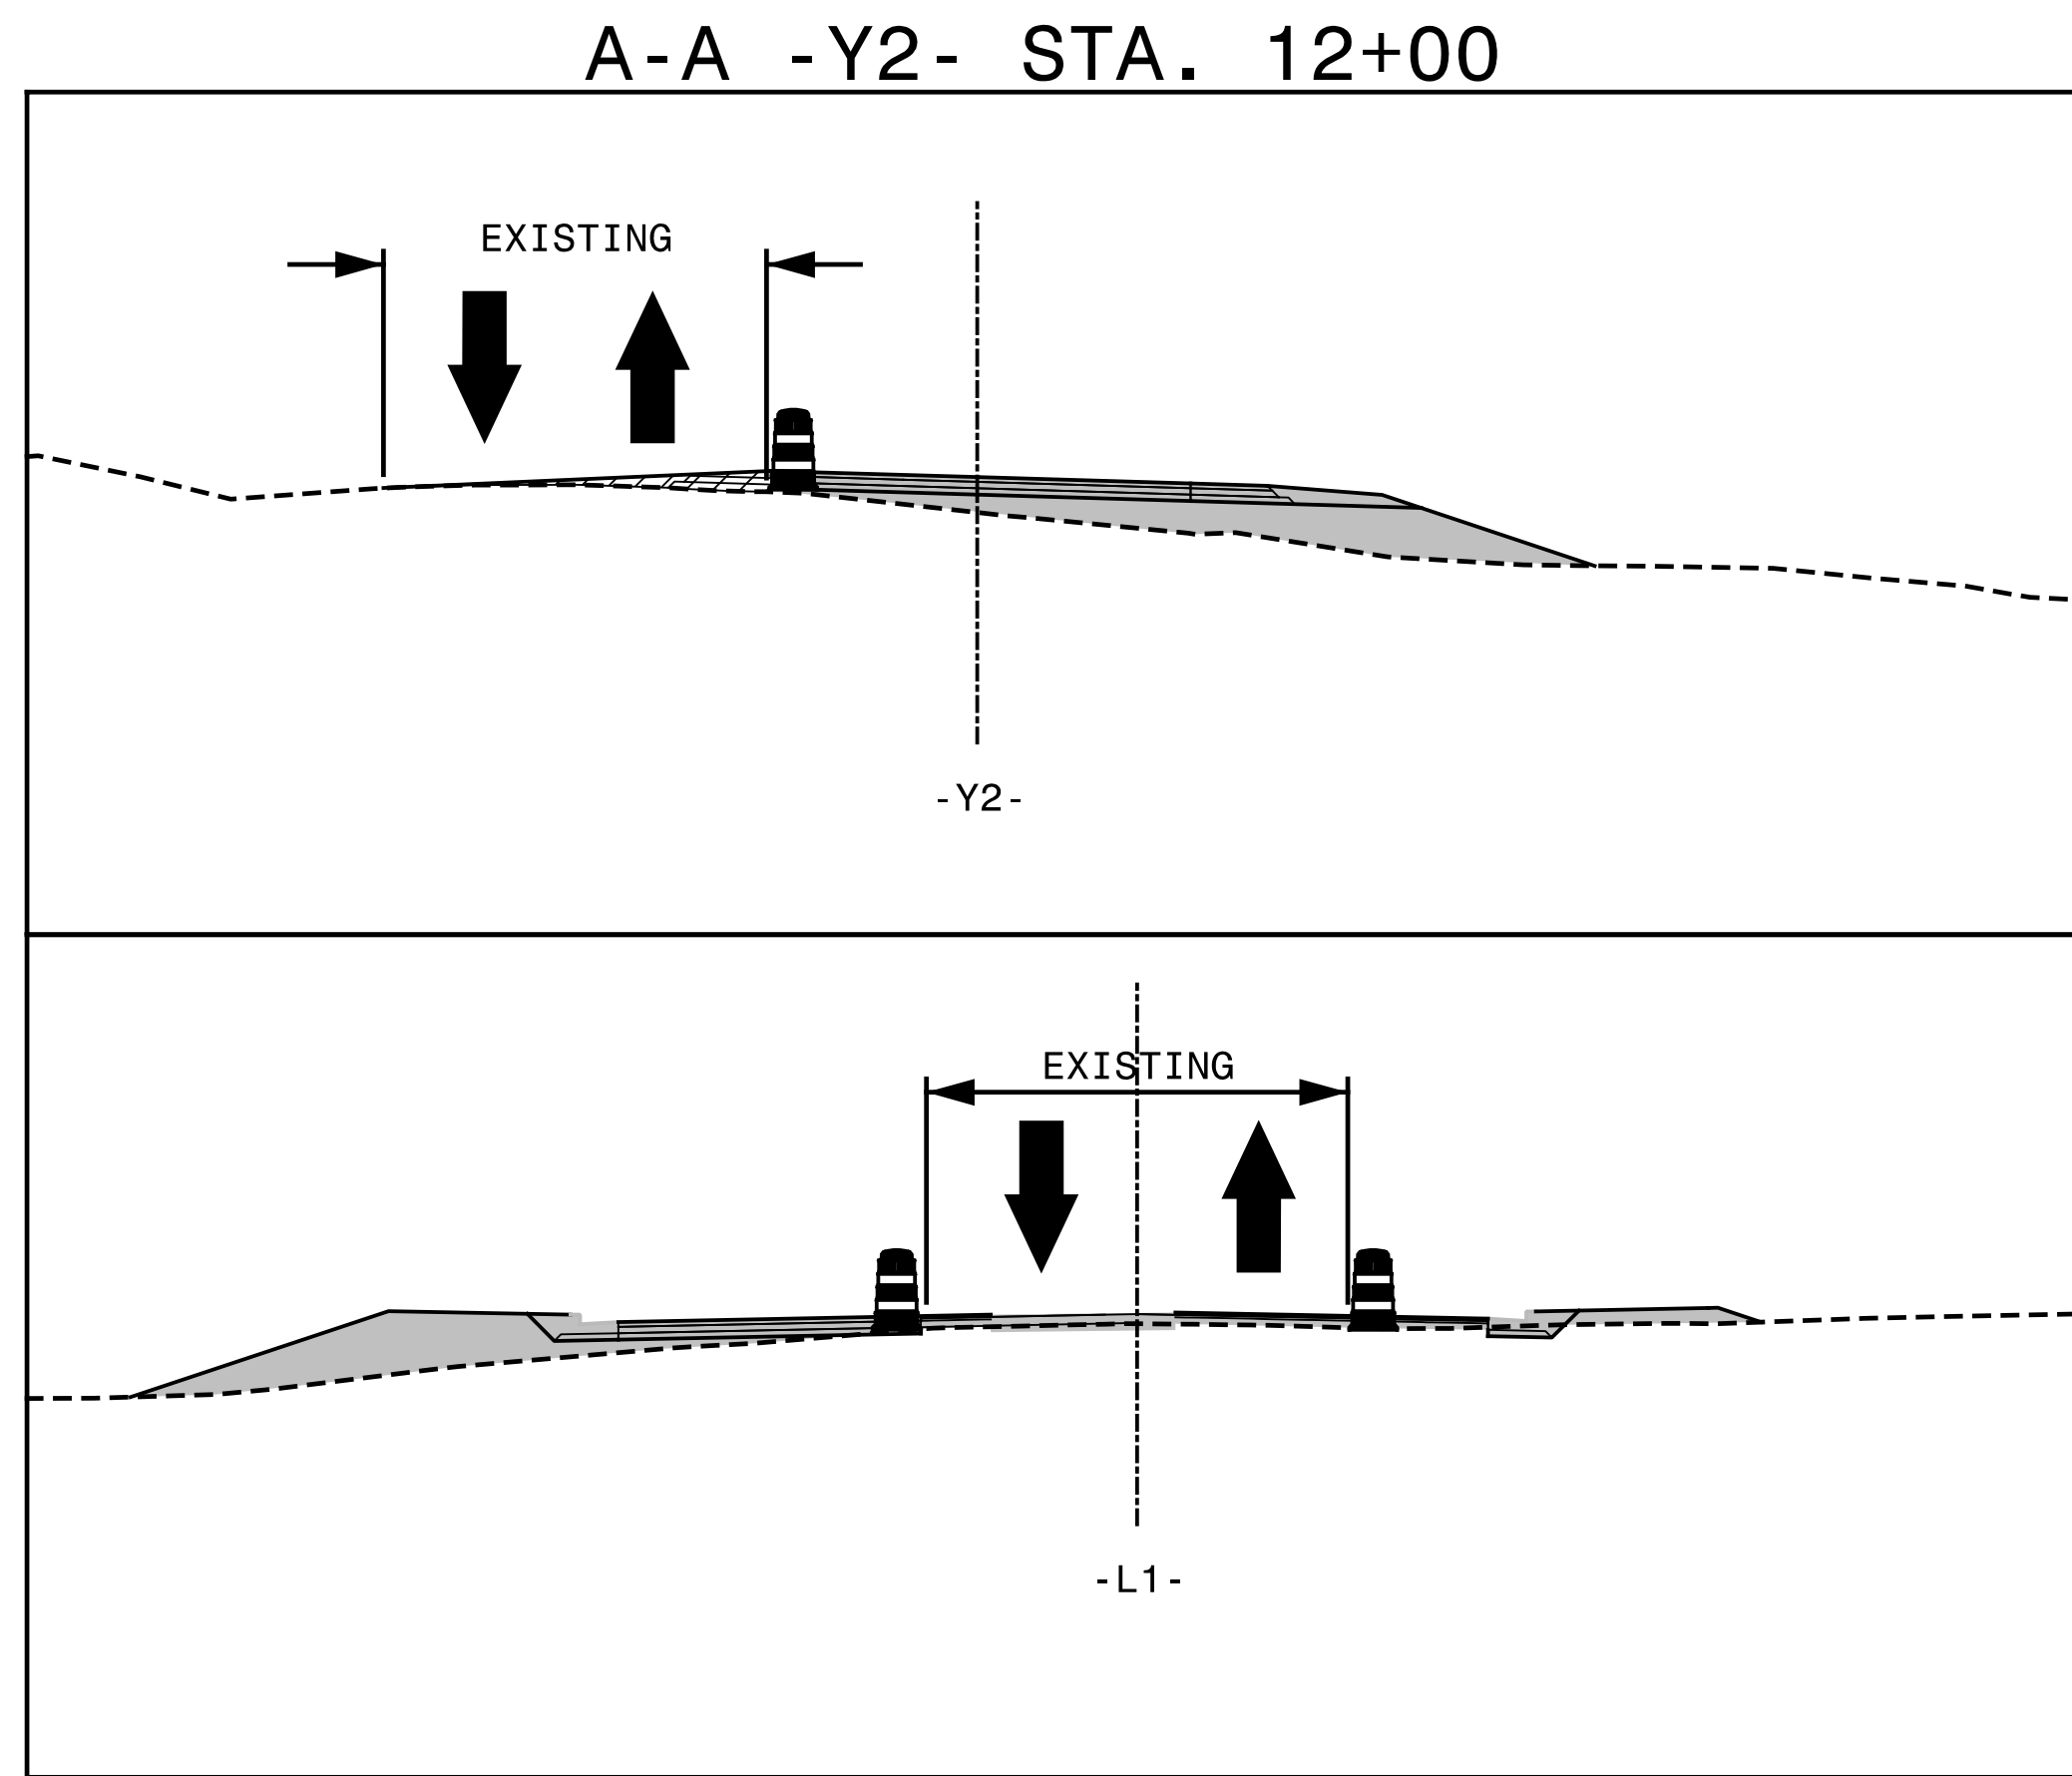


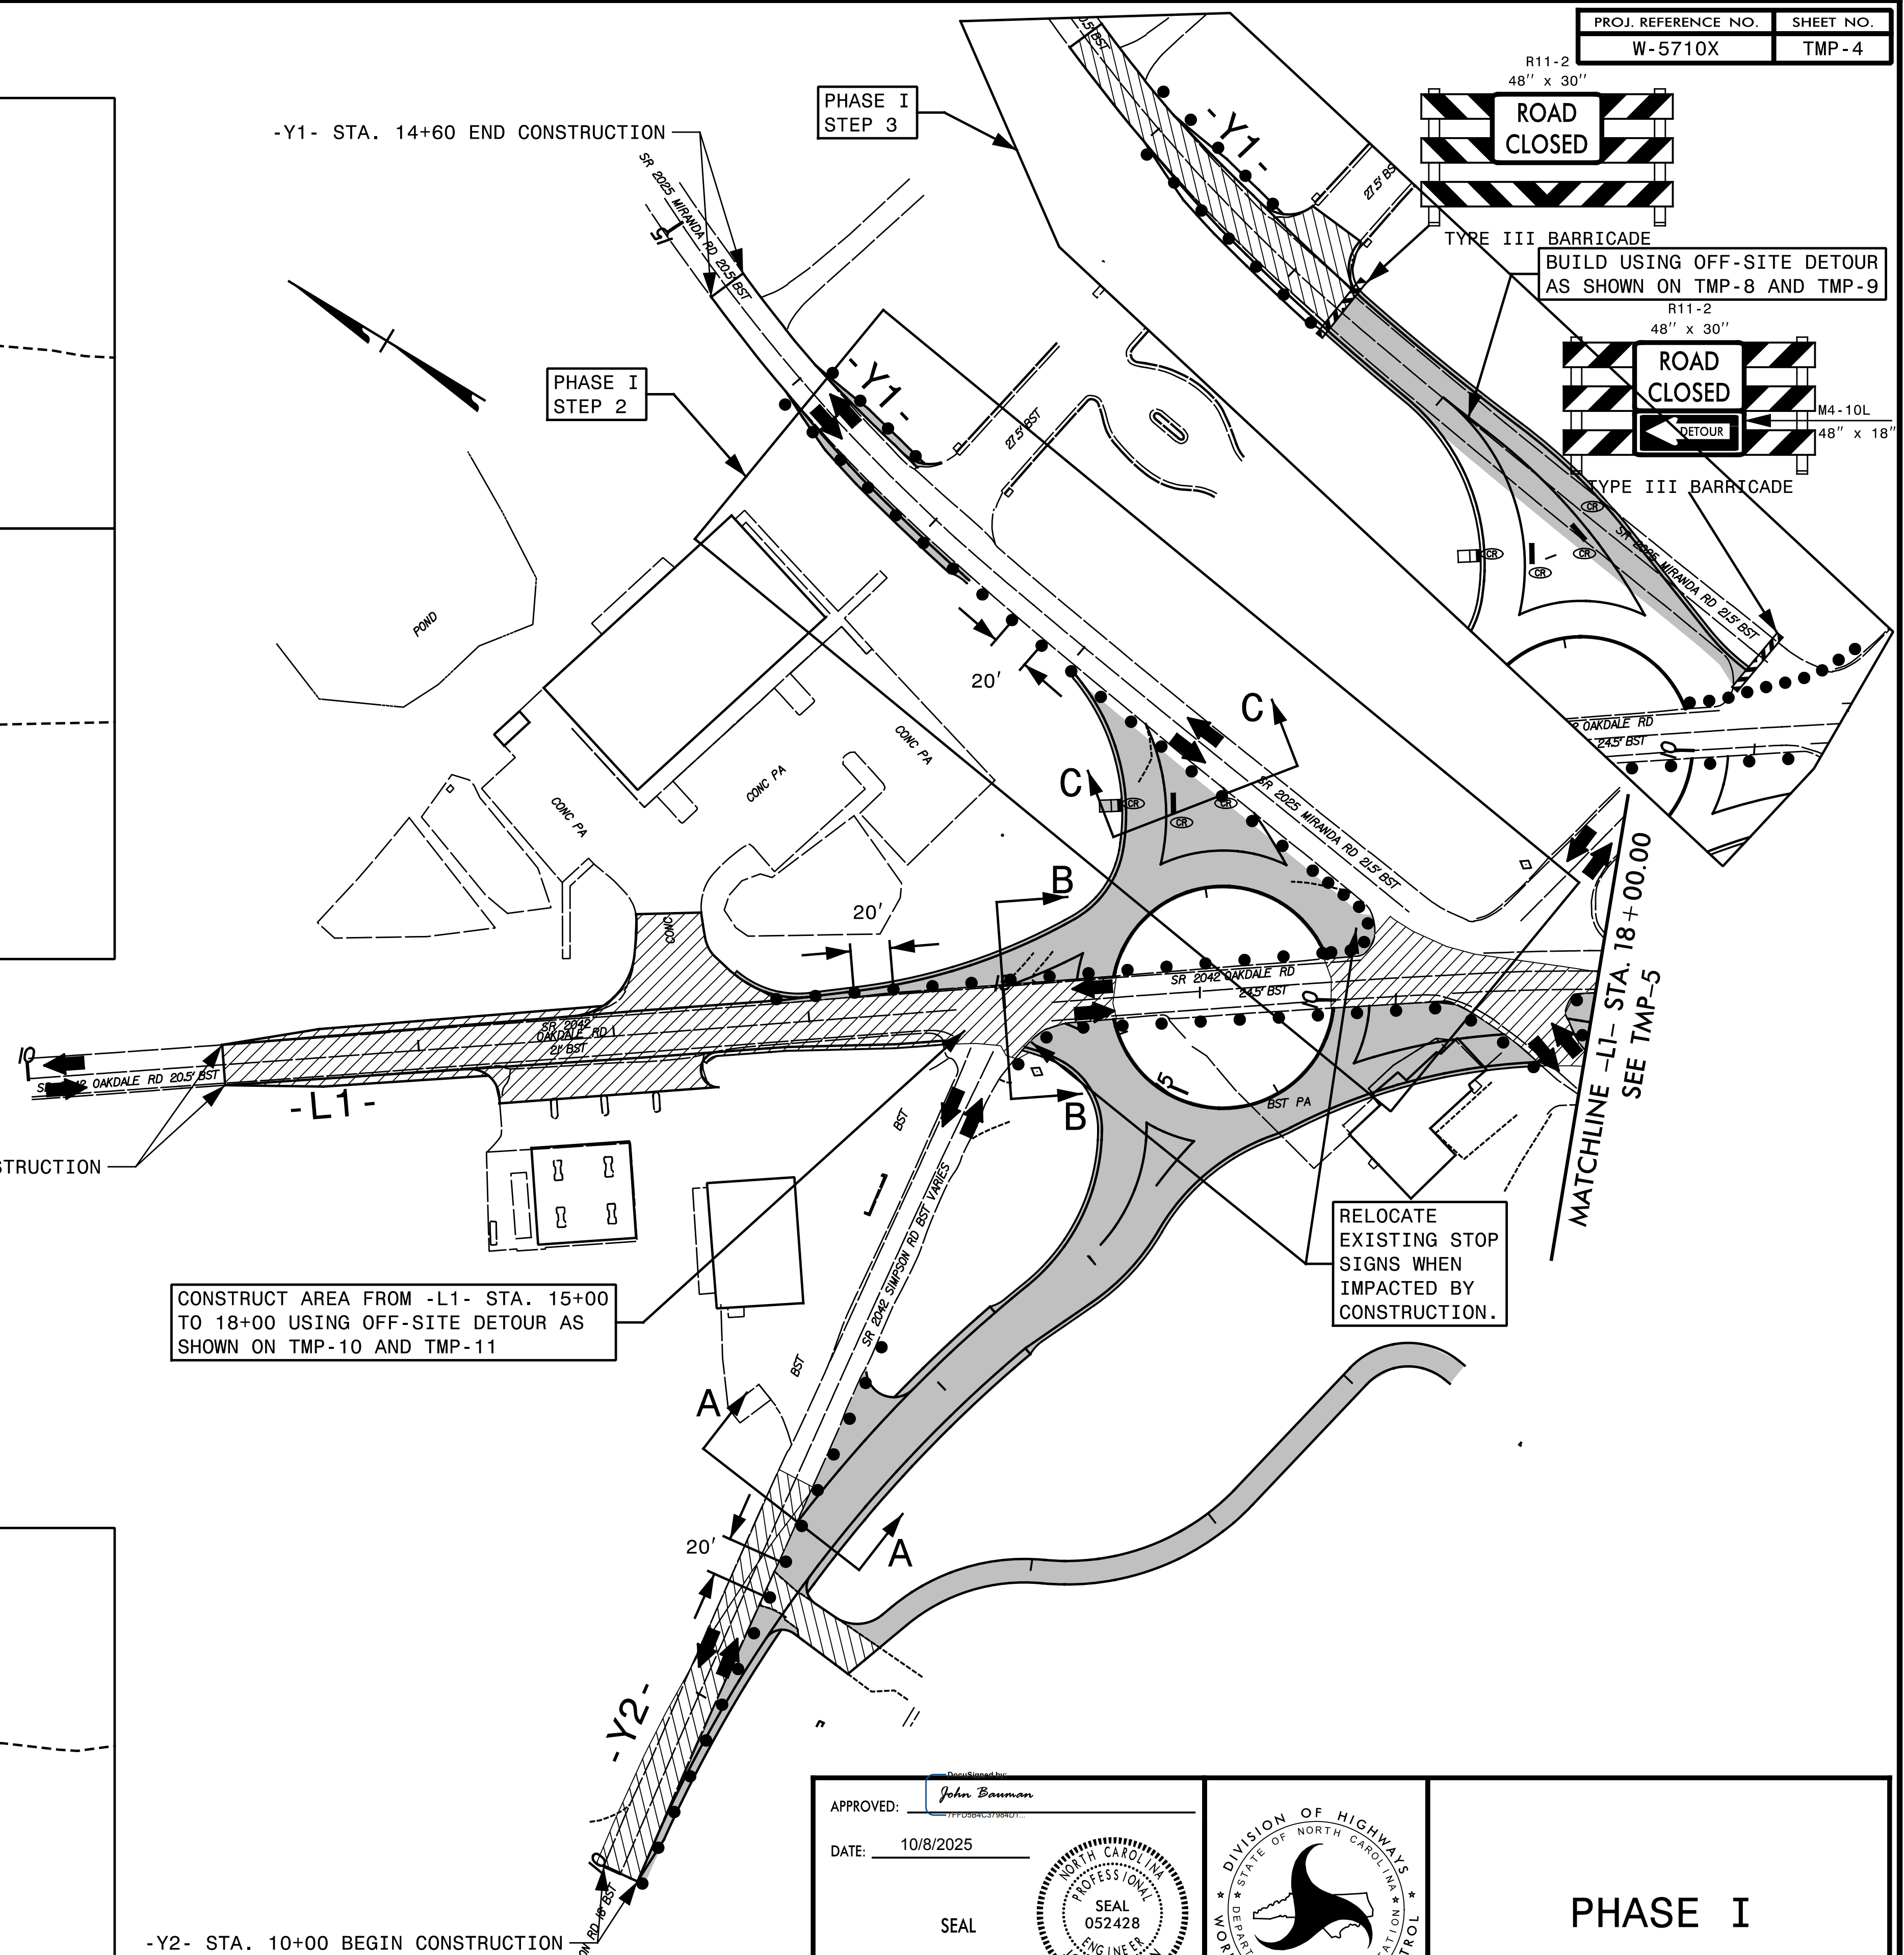

B-B -L1- STA. 15+00

NOTE: LOCAL ACCESS TO ALL RESIDENCES AND BUSINESSES WILL BE MAINTAINED DURING CONSTRUCTION.

NOTE: CONTRACTOR TO MAINTAIN CLOSURE OF ALL PROPOSED PEDESTRIAN FACILITIES AS THEY ARE CONSTRUCTED. USE ADA SIGNS/DEVICES

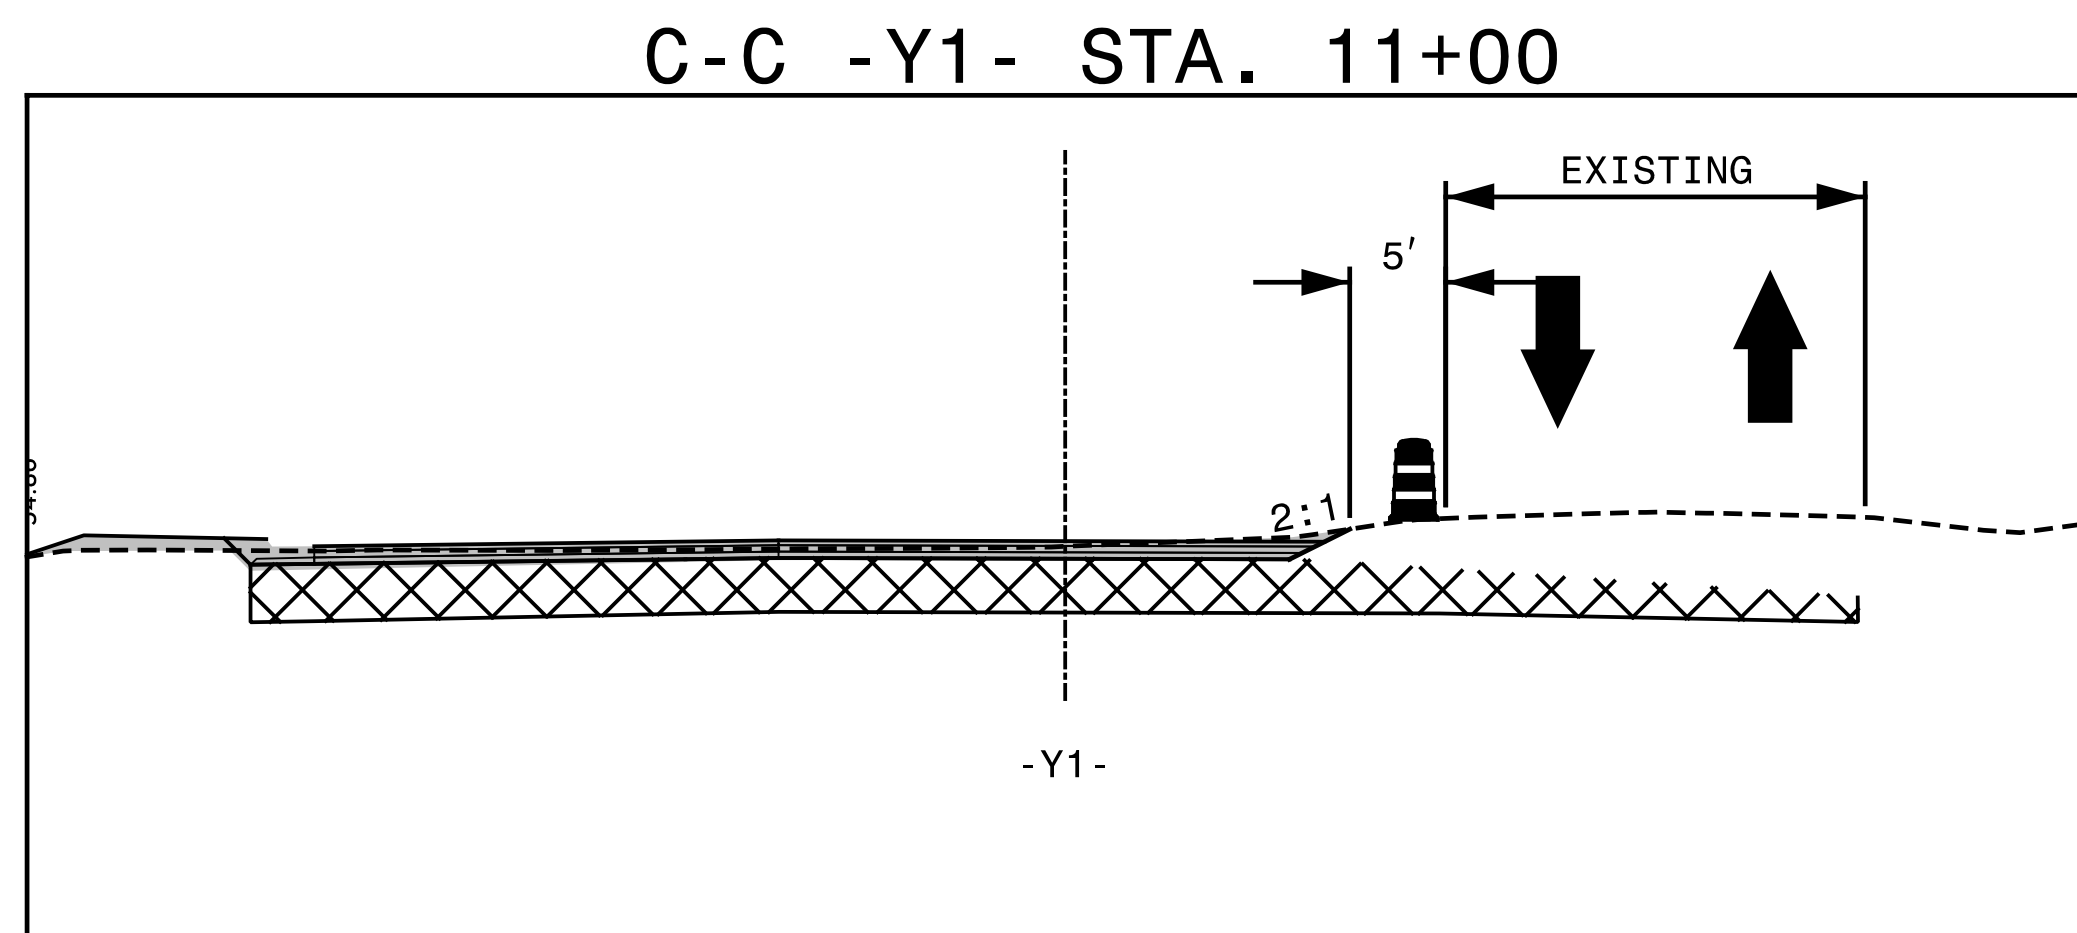


CONSTRUCT AREA FROM -L1- STA. 15+00 TO 18+00 USING OFF-SITE DETOUR AS SHOWN ON TMP-10 AND TMP-11

-Y2- STA. 10+00 BEGIN CONSTRUCTION

APPROVED: *John Bauman*
DATE: 10/8/2025
SEAL
NORTH CAROLINA PROFESSIONAL SEAL 052428
ENGINEER JOHN BAUMAN

**DOCUMENT NOT CONSIDERED FINAL
UNLESS ALL SIGNATURES COMPLETED**

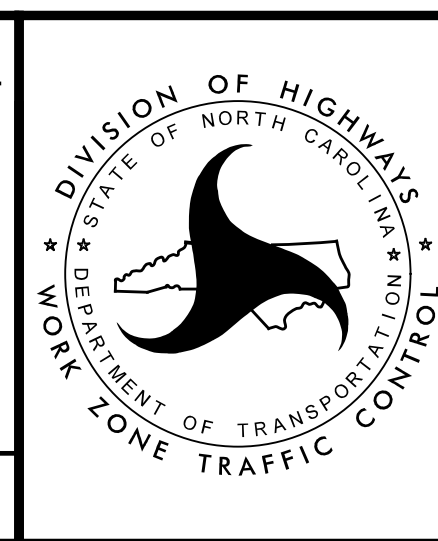

PHASE I