


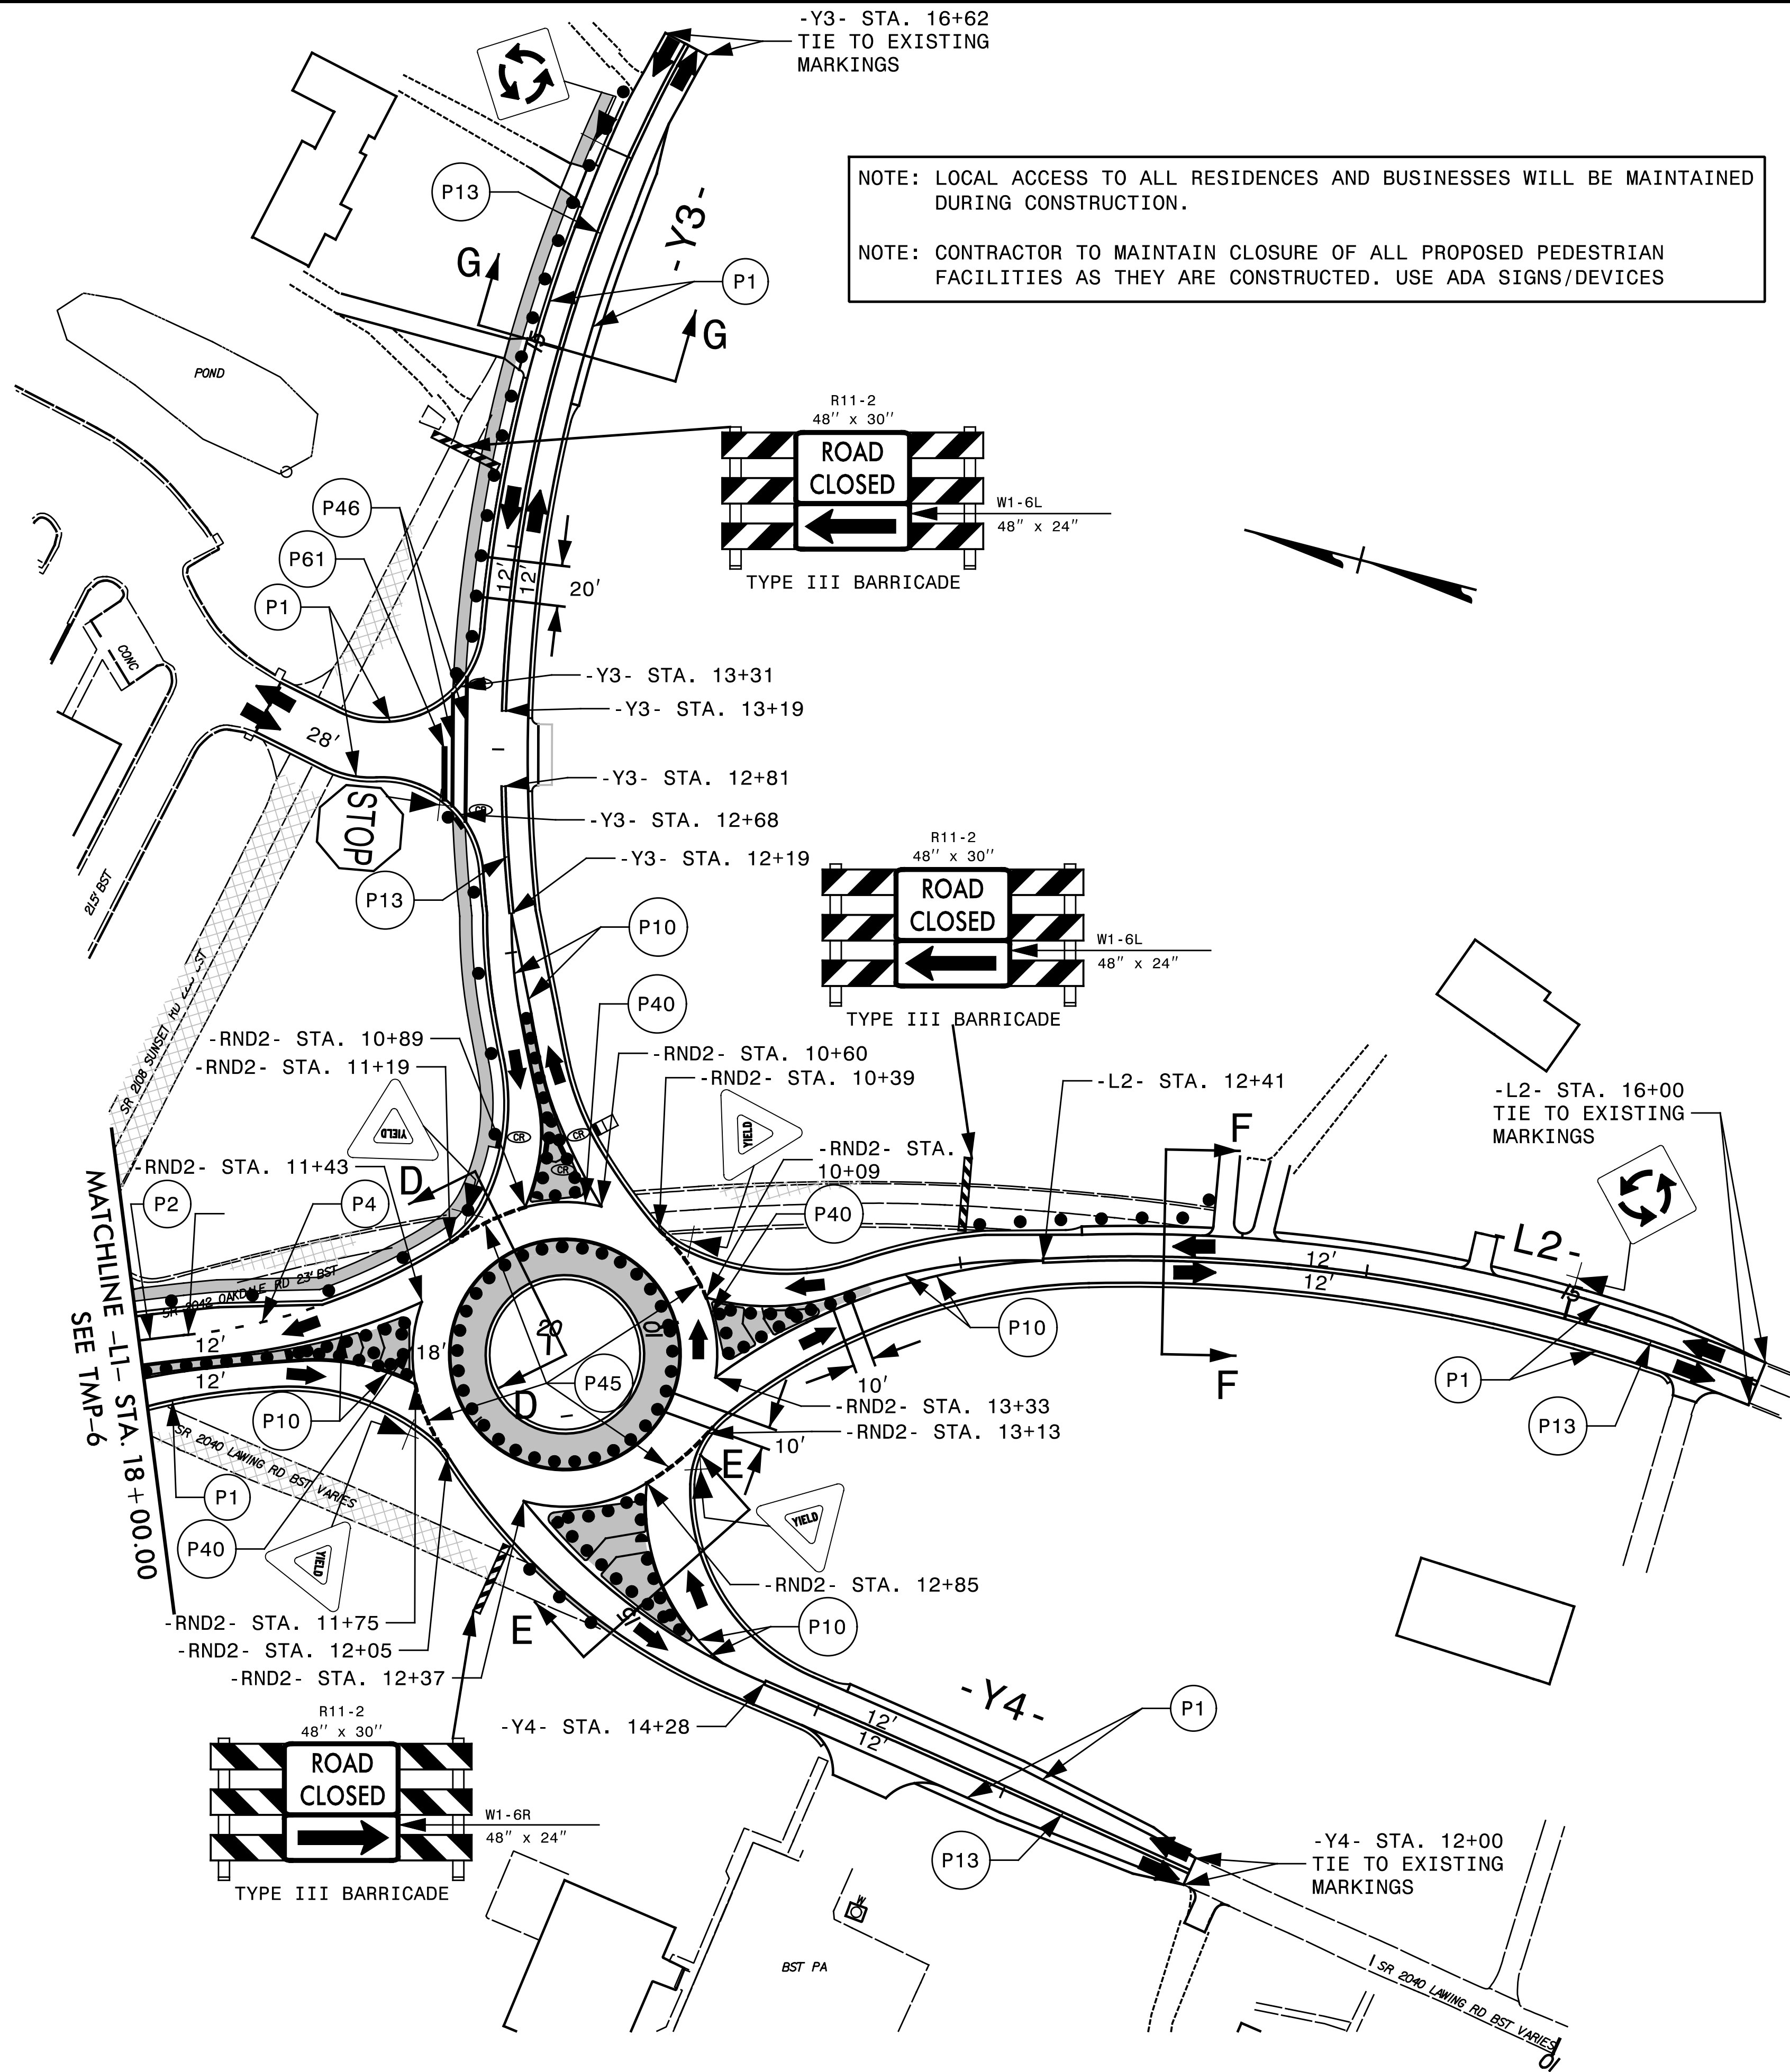

PROJ. REFERENCE NO.		SHEET NO.	
W-5710X		TMP-7	

D-D -RND2- STA. 11+00

E-E -Y4- STA. 15+00

F-F -L2- STA. 13+00

G-G -Y3- STA. 15+00

APPROVED:			PHASE II
DATE: 10/8/2025			
SEAL			
DOCUMENT NOT CONSIDERED FINAL UNLESS ALL SIGNATURES COMPLETED			