
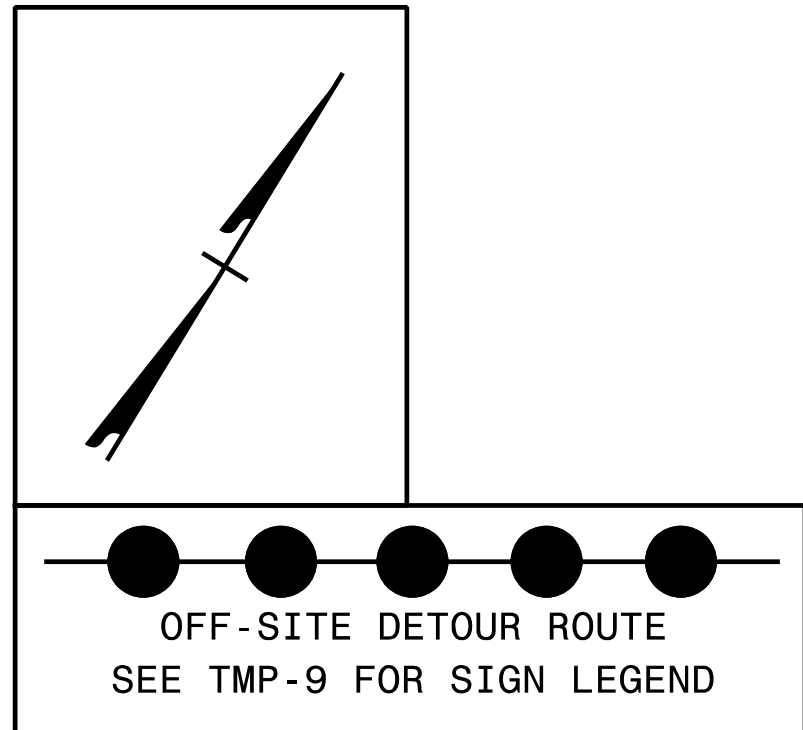


1 Glenwood Avenue
Raleigh, NC 27603
Tel: 919.789.9977
Fax: 919.789.9591
License: F-0453

TRANSYSTEMS

PROJ. REFERENCE NO.	SHEET NO.
W-5710X	TMP-8

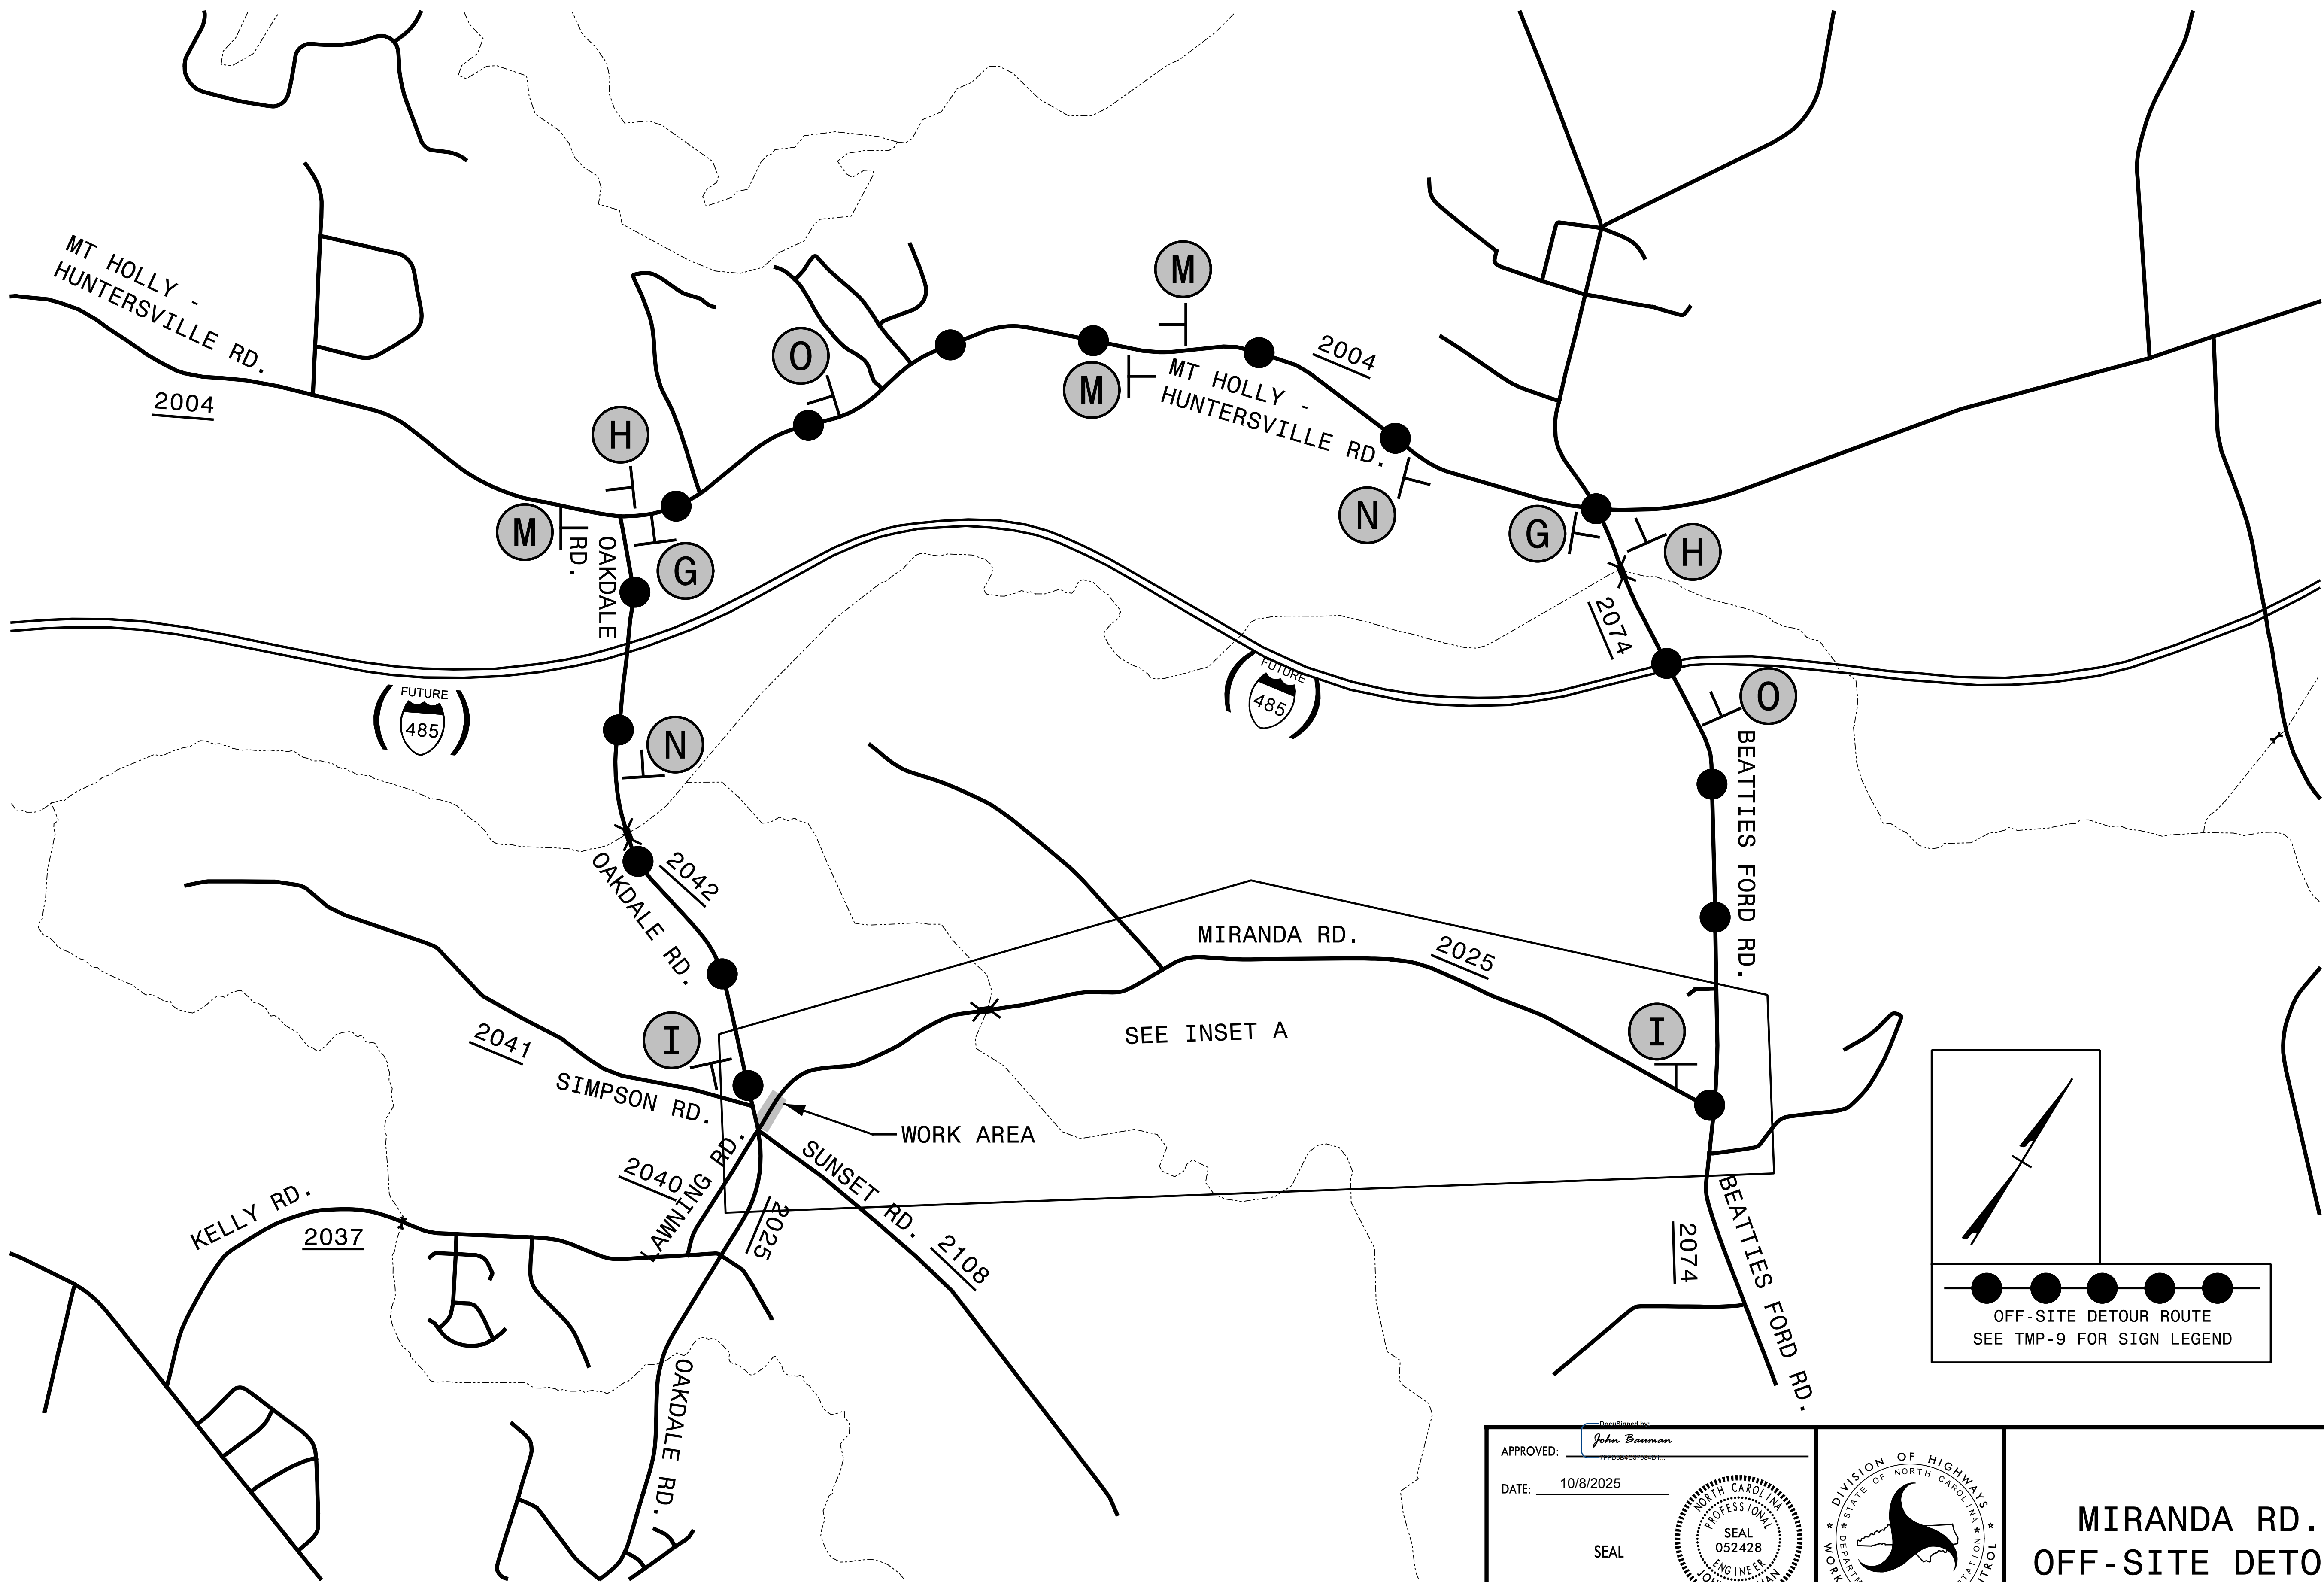

APPROVED: John Bauman
DATE: 10/8/2025
SEAL
DOCUMENT NOT CONSIDERED FINAL
UNLESS ALL SIGNATURES COMPLETED



MIRANDA RD.
OFF-SITE DETOUR