




INSET A

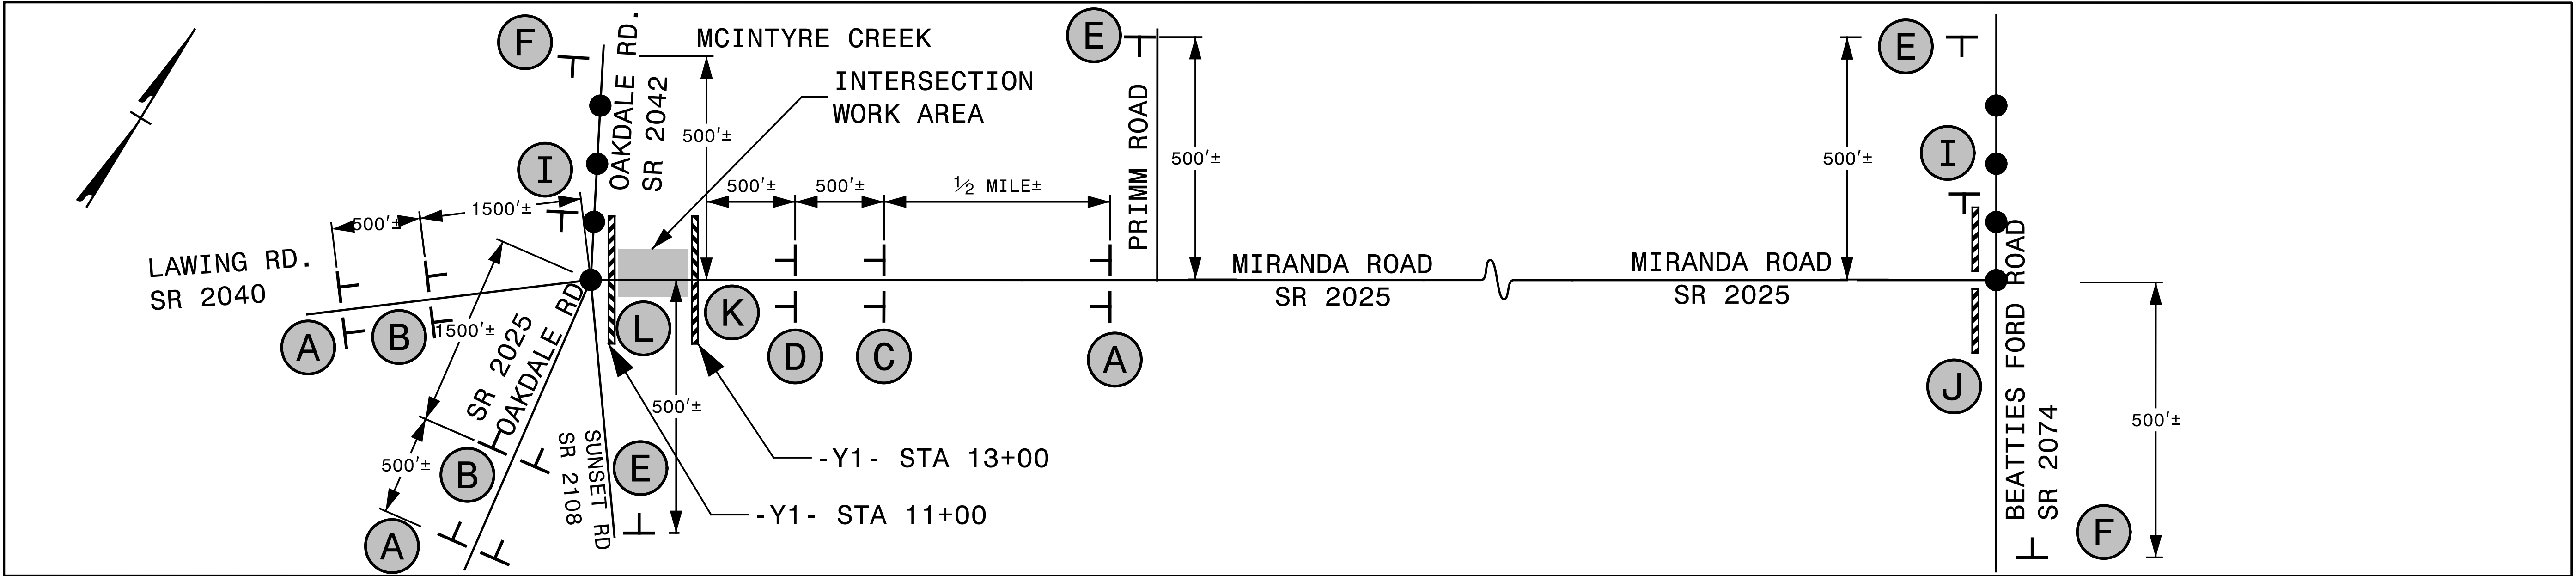

A

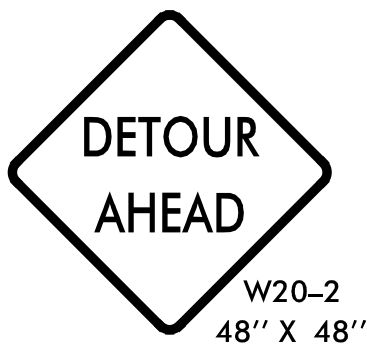

B

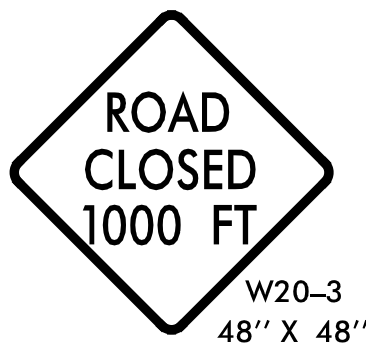

C



D



E



F




G




H




I

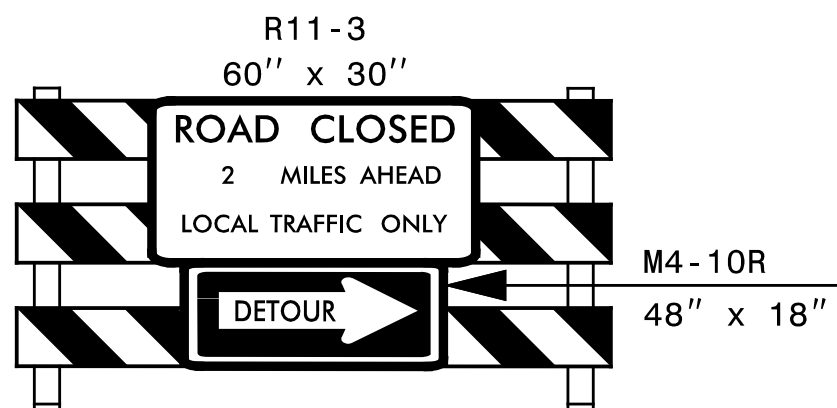


J

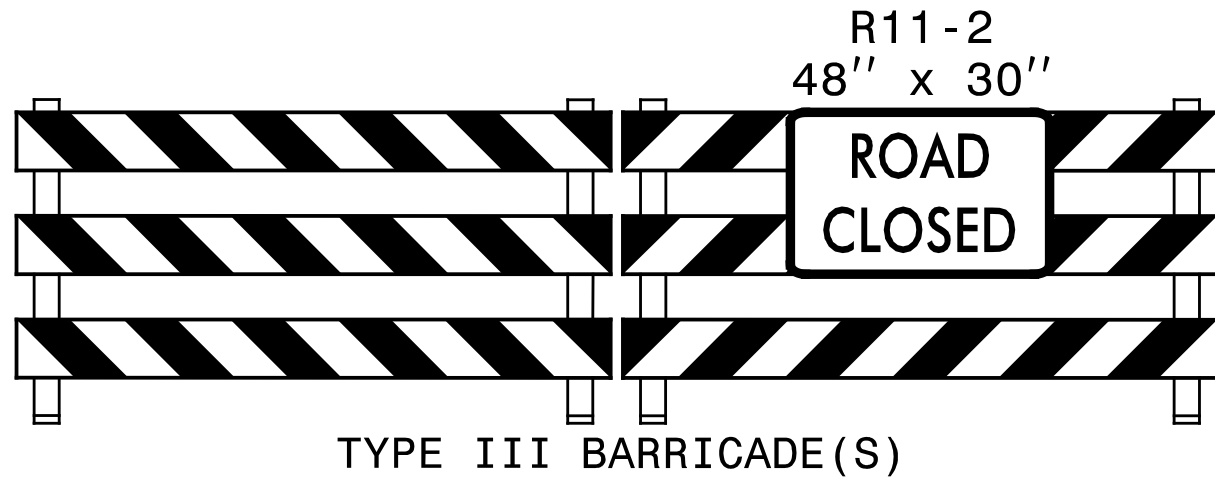


K

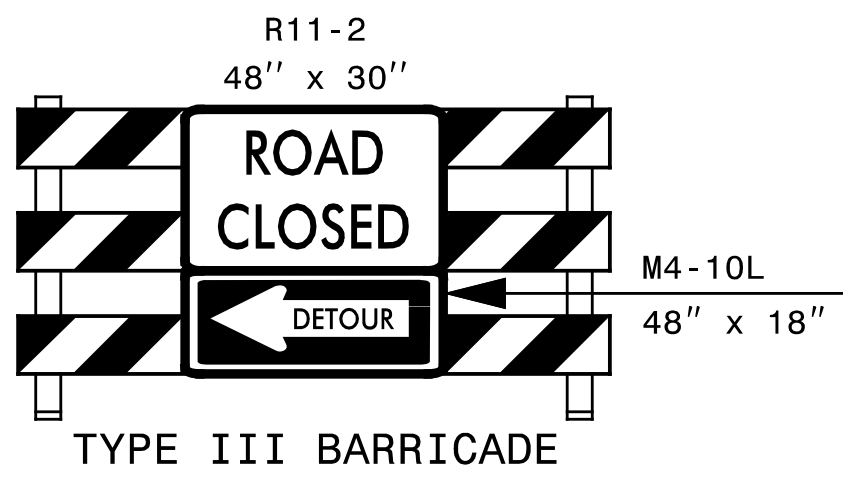


L

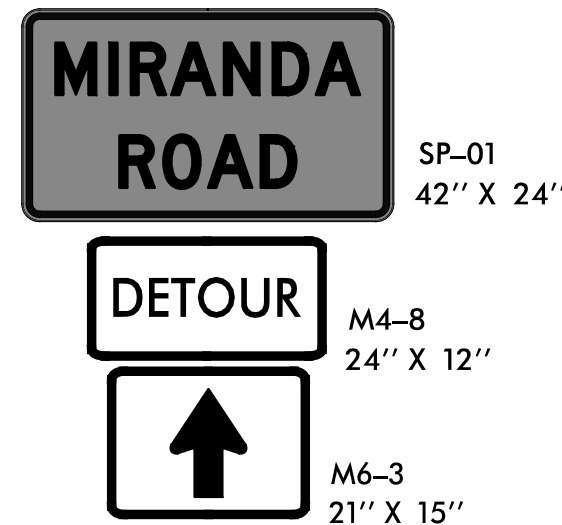

M

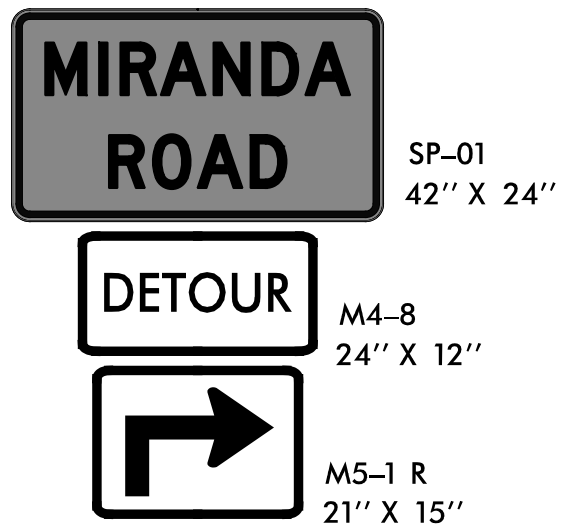

N

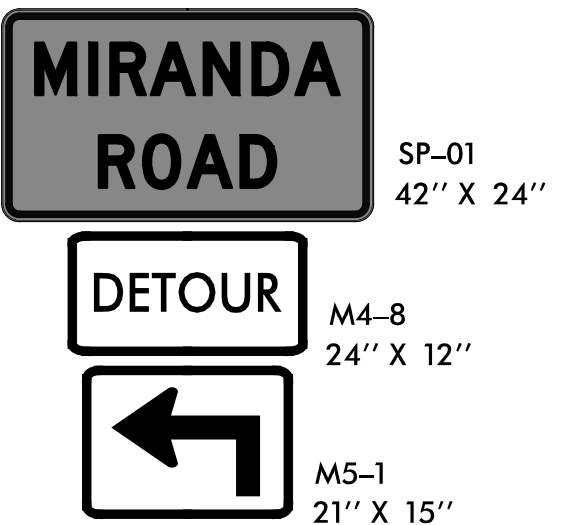

O

APPROVED: John Bauman
DATE: 10/8/2025
SEAL
NORTH CAROLINA PROFESSIONAL ENGINEER
SEAL 052428
JOHN BAUMAN
DOCUMENT NOT CONSIDERED FINAL
UNLESS ALL SIGNATURES COMPLETED



ROAD CLOSURE