
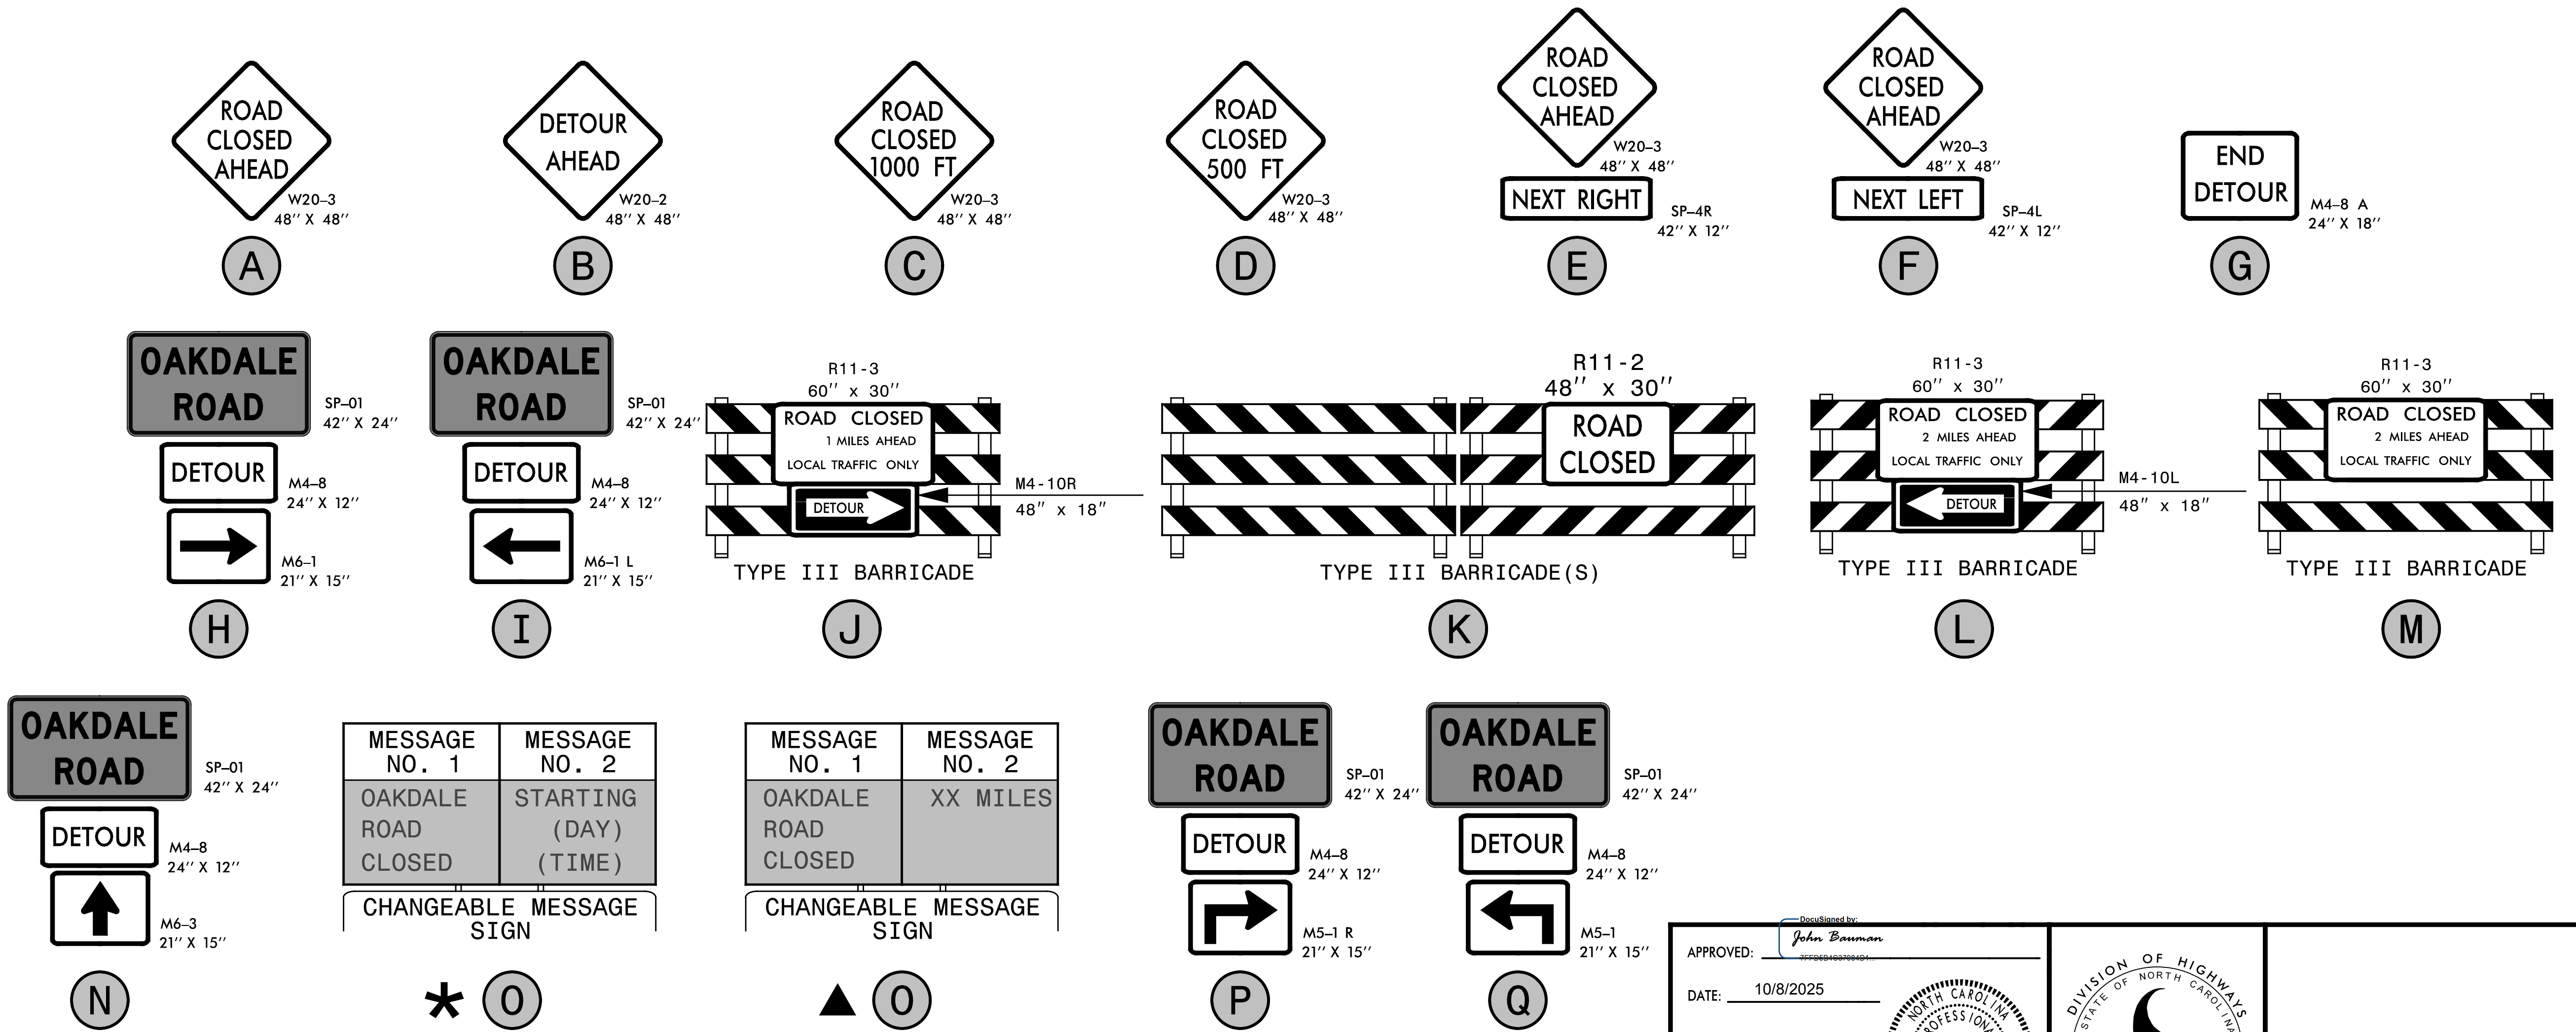


INSET A

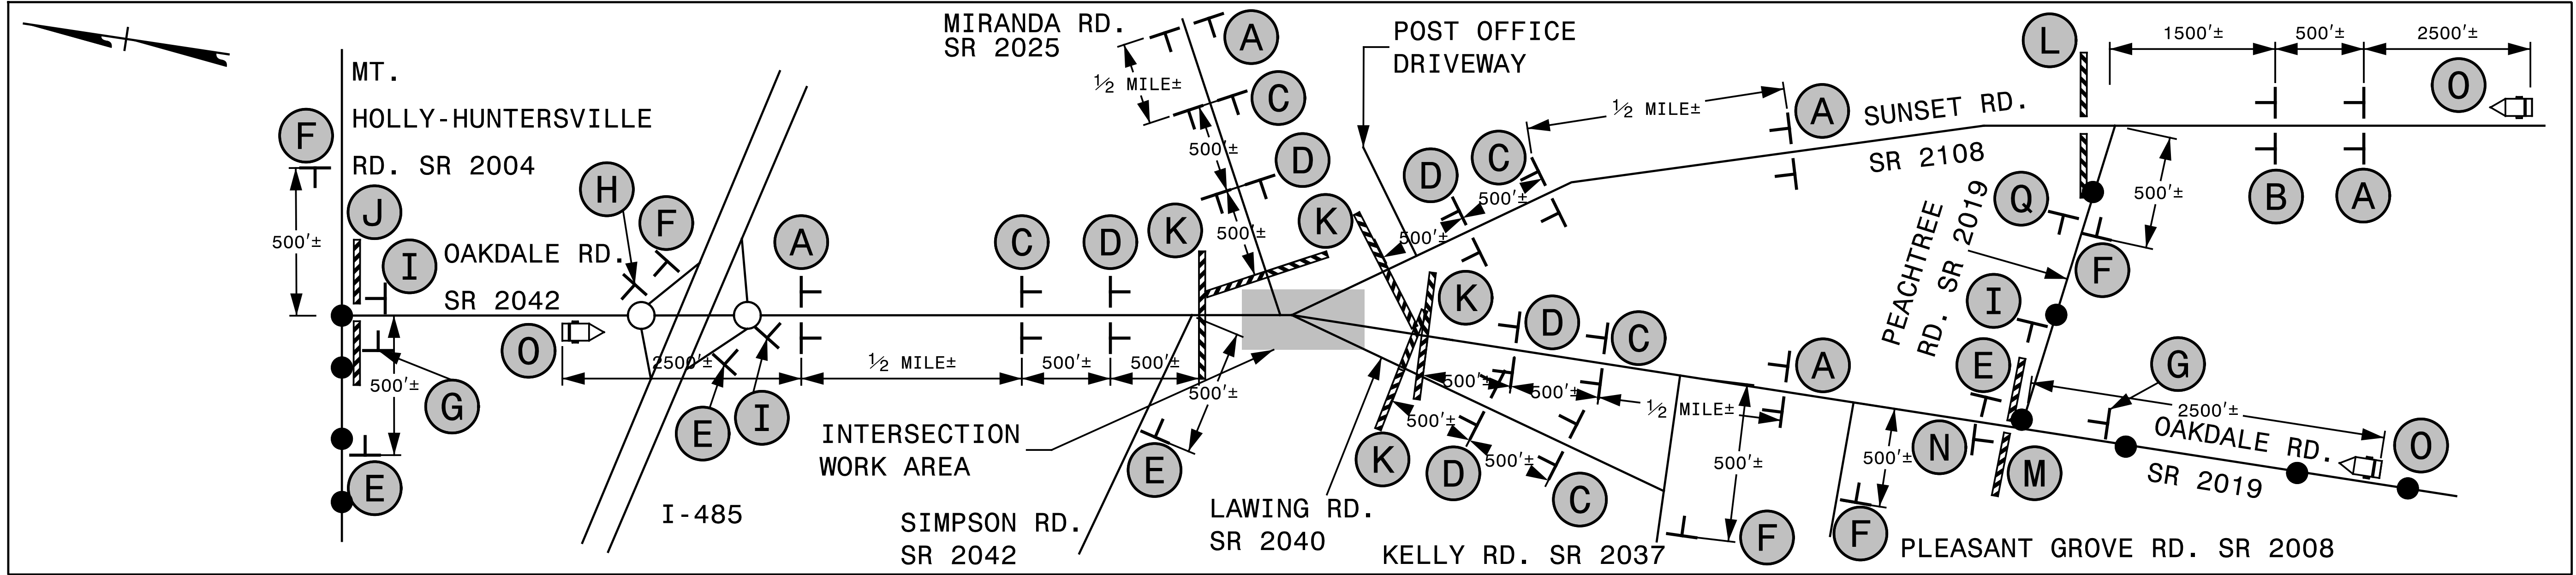

* DISPLAY MESSAGE TWO WEEKS PRIOR TO ROAD CLOSURE

▲ DISPLAY MESSAGE DURING ROAD CLOSURE

APPROVED: DATE: 10/8/2025 SEAL			ROAD CLOSURE
DOCUMENT NOT CONSIDERED FINAL UNLESS ALL SIGNATURES COMPLETED			