


TIP PROJECT: W-5710X

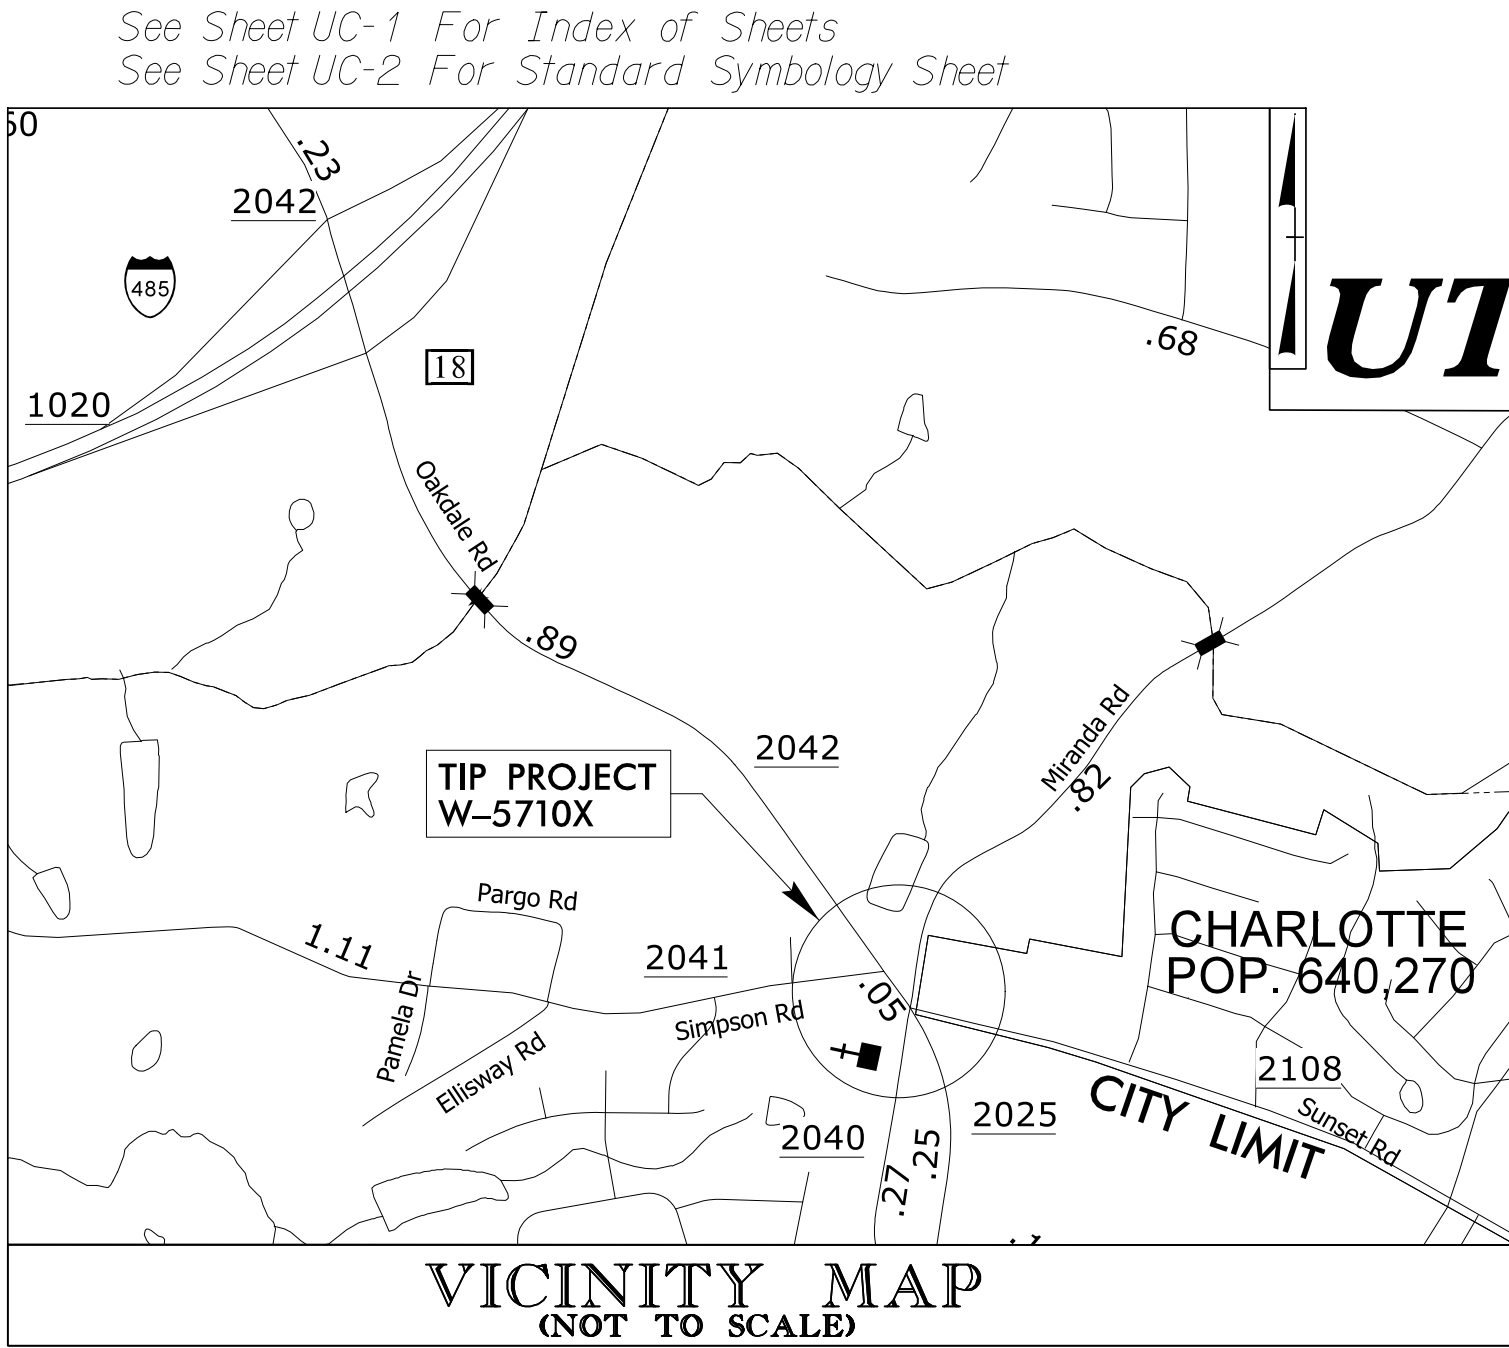


STATE OF NORTH CAROLINA
DIVISION OF HIGHWAYS

UTILITY CONSTRUCTION PLANS
MECKLENBURG COUNTY

LOCATION: INTERSECTION IMPROVEMENTS AT SR 2025 AND SR 2042
(OAKDALE ROAD) FROM SR 2025 (MIRANDA ROAD) TO
SR 2108 (SUNSET ROAD)



TYPE OF WORK: WATER LINE AND SANITARY SEWER RELOCATIONS

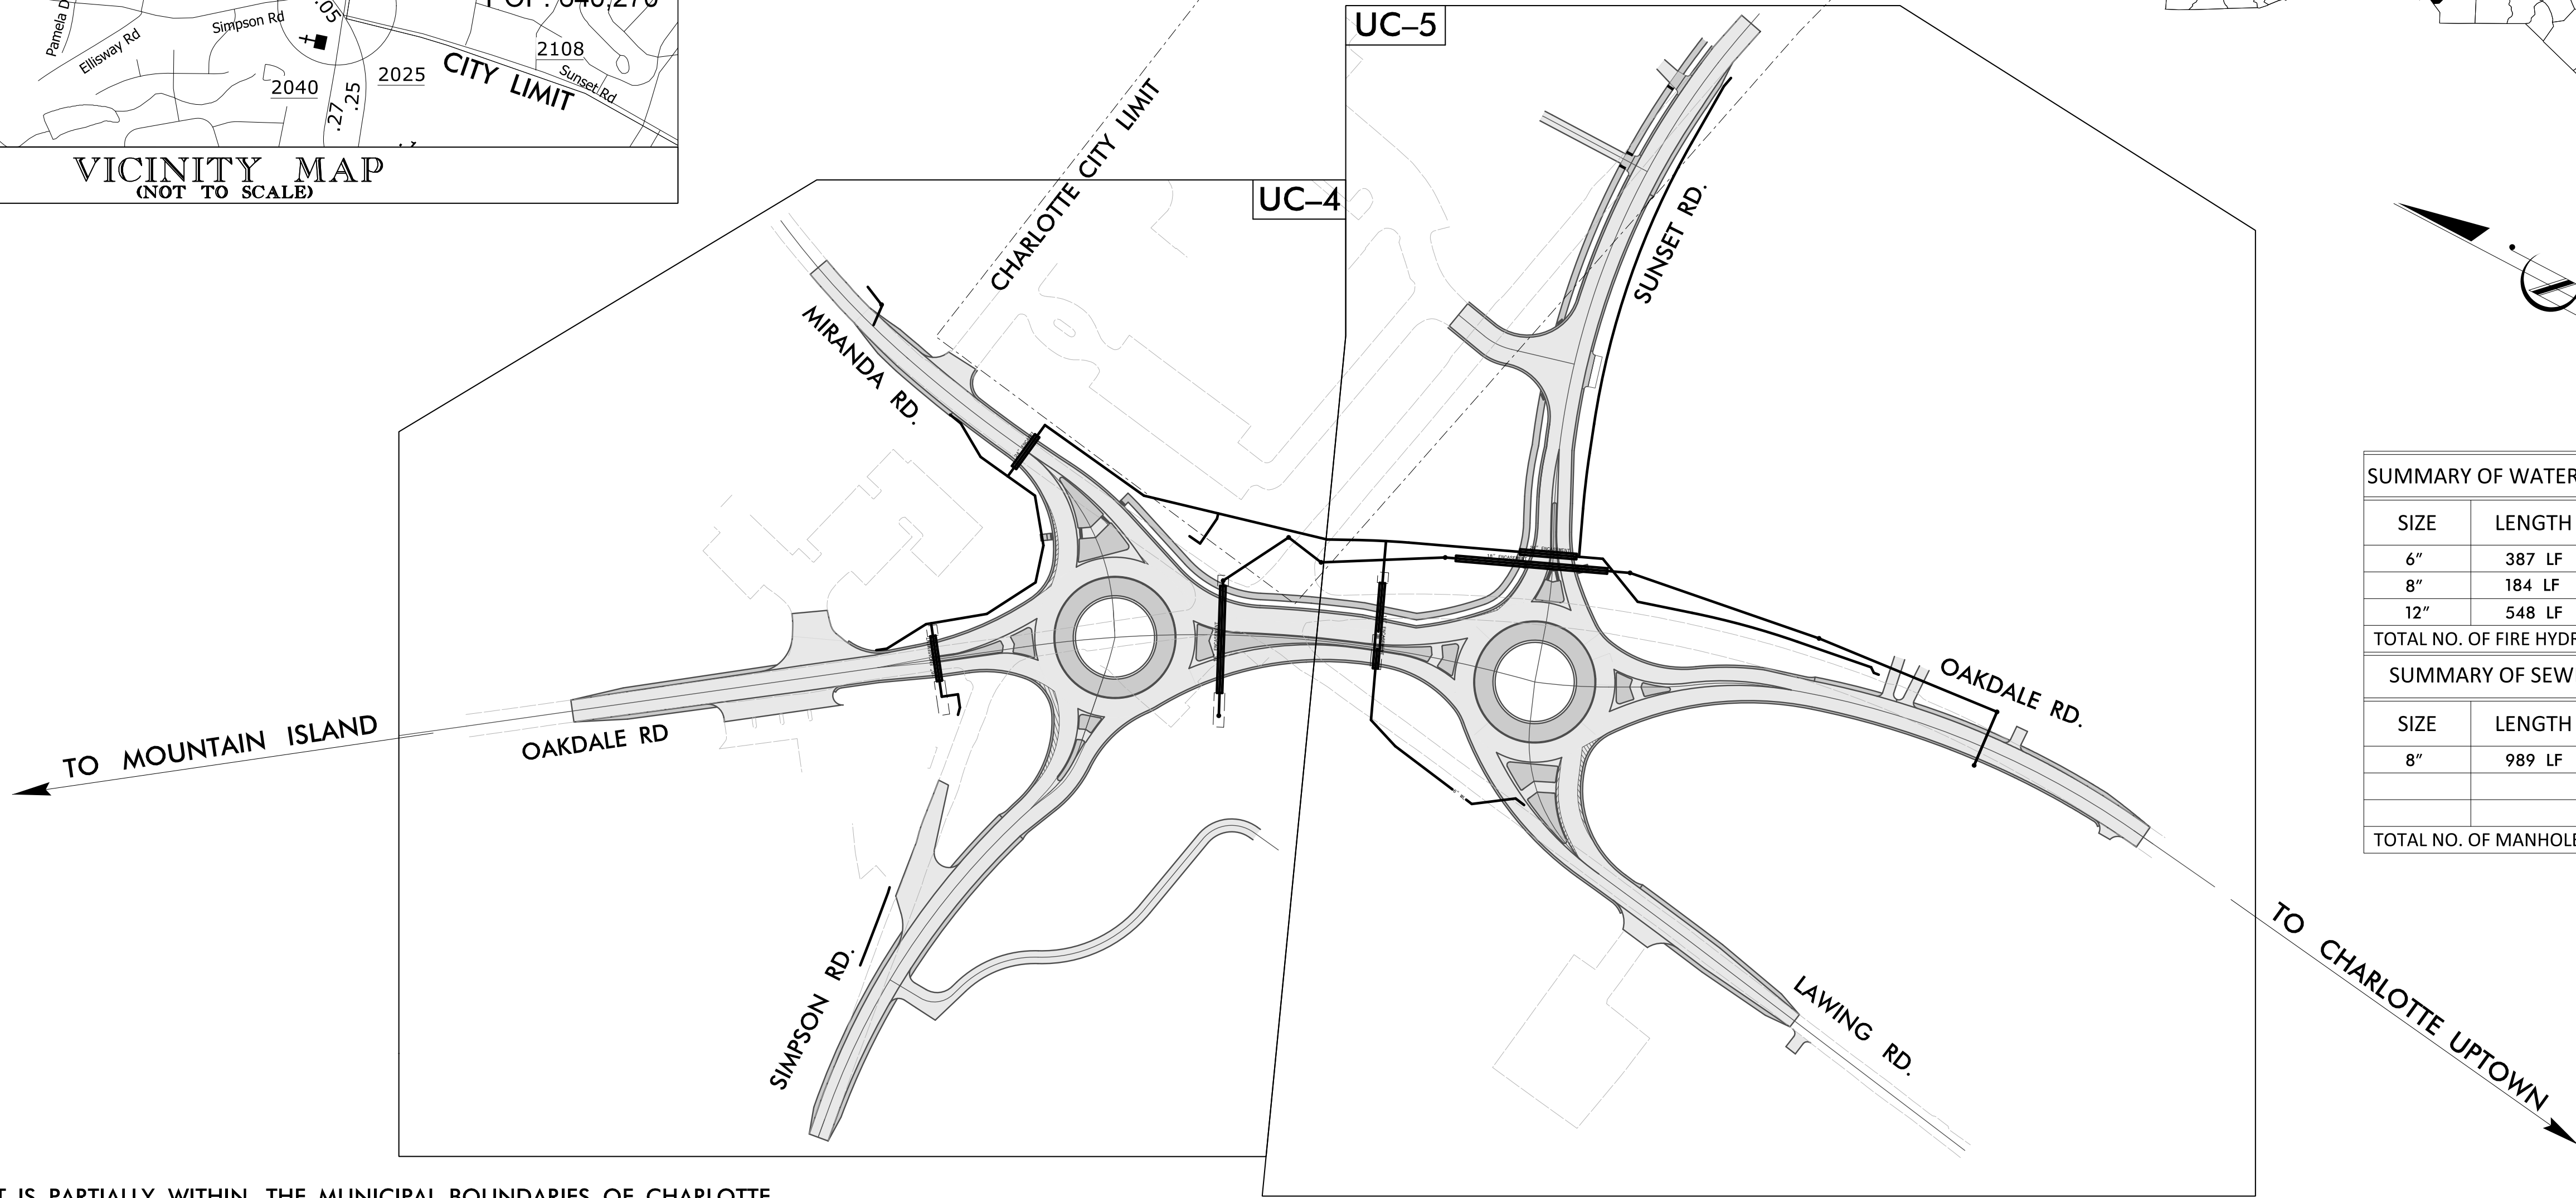

THIS PROJECT IS PARTIALLY WITHIN THE MUNICIPAL BOUNDARIES OF CHARLOTTE.
CLEARING ON THIS PROJECT SHALL BE PERFORMED TO THE LIMITS ESTABLISHED BY METHOD II.

T.I.P. NO.	SHEET NO.
W-5710X	UC-1

TRANSYSTEMS
1 Glenwood Avenue
Raleigh, NC 27603
Tel: 919.789.9977
Fax: 919.789.9591
License: F-0453

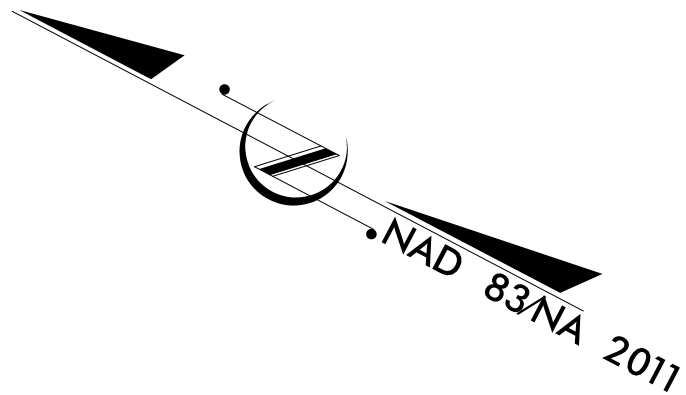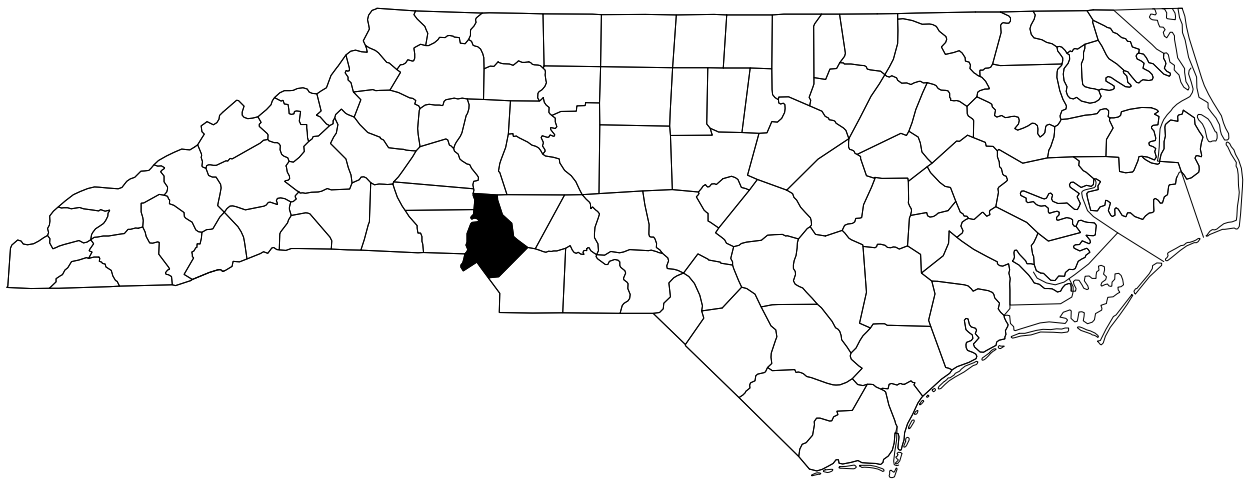

SUMMARY OF WATER MAINS & FIRE HYDRANTS

SIZE	LENGTH	SIZE	LENGTH
6"	387 LF	16"	1,184 LF
8"	184 LF		
12"	548 LF		

TOTAL NO. OF FIRE HYDRANTS: RELOCATE-3



SUMMARY OF SEWER MAINS & MANHOLES

SIZE	LENGTH	SIZE	LENGTH
8"	989 LF		

TOTAL NO. OF MANHOLES: 10

DOCUMENT NOT CONSIDERED FINAL
UNLESS ALL SIGNATURES COMPLETED

GRAPHIC SCALES

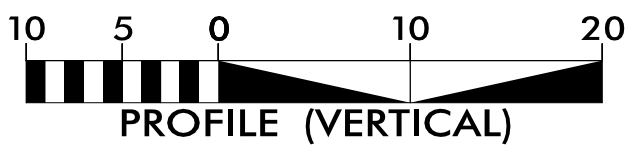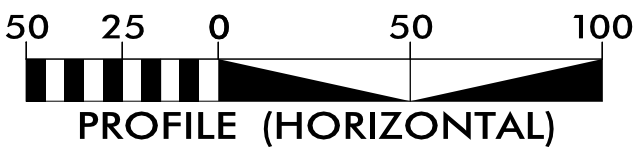

INDEX OF SHEETS

SHEET NO.:	DESCRIPTION:
UC-1	TITLE SHEET
UC-1A	PERMIT SHEET
UC-2	UTILITY SYMBOLOGY
UC-3	NOTES
UC-3A THRU UC-3J	DETAILS
UC-4 THRU UC-5	UTILITY CONSTRUCTION SHEETS
UC-6 THRU UC-7	UTILITY PROFILE SHEETS

WATER AND SEWER
OWNERS ON PROJECT

- (A) WATER - CHARLOTTE WATER
(B) SANITARY SEWER - CHARLOTTE WATER

PREPARED IN THE OFFICE OF




STANTEC CONSULTING
521 E. MOREHEAD ST
SUITE 425
CHARLOTTE, NC, 28202
(704) 329-0900 FAX: (704) 329-0905
License No.: F-0672

XIAOLIN DENG, PE	CONSULTANT CONTACT #1
TORIANNA KIRBY, PE	CONSULTANT CONTACT #2
	CONSULTANT CONTACT #3

SEAL



9/10/2025

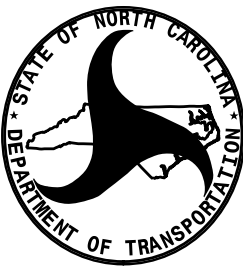

DIVISION OF HIGHWAYS
UTILITIES UNIT
1555 MAIL SERVICES CENTER
RALEIGH, NC 27699-1555
PHONE (919) 707-6690
FAX (919) 250-4151

DONALD HAMPTON	UTILITIES REGIONAL ENGINEER
LYNN BASINGER	UTILITIES ENGINEER
STEPHEN SEALY	UTILITIES AREA COORDINATOR
ADAM PRESLAR	UTILITIES COORDINATOR