Docusign Envelope ID: 34026098-C85D-4320-BF75-EB39A5EF5C71

PROJECT TYPICAL DETAILS

Stantec


Stantec Consulting Services Inc. 521 E. Morehead St Suite 425
Charlotte, NC 28202
Tel. (704) 329-0900
Fax. (704) 329-0905
www.stantec.com
License No. F-0672


| | PROJECT REFERENCE | NO. | SHEET NO. |
|----|---|----------------|--|
| | W-5710X | | UC-3B |
| | DESIGNED BY: TK | | ,,,,,,,,,,,,,,,,,,,,,,,,,,,,,,,,,,,,,, |
| ۶. | DRAWN BY: TK | | OR ESSIONAL |
| | CHECKED BY: XMD | | ON A |
| | APPROVED BY: | —Signed | ^{by:} SEAL ີ |
| | REVISED: | XFAOU 4ESDS | 11 100344 15 |
| | NORTH CAROLINA DEPARTMENT OF TRANSPORTATION | 8/7/2025 | SEAL DO34415 ALDDROADOS. ALDROADOS. ALDROADOS. |
| | UTILITIES ENGINEERING SEC PHONE: (919)707-6690 FAX: (919)250-4151 | | ITY CONSTRUCTION PLANS ONLY |


UTILITY CONSTRUCTION


DOCUMENT NOT CONSIDERED FINAL UNLESS ALL SIGNATURES COMPLETED

1 Glenwood Avenue Raleigh, NC 27603 Tel:919.789.9977 Fax:919.789.9591

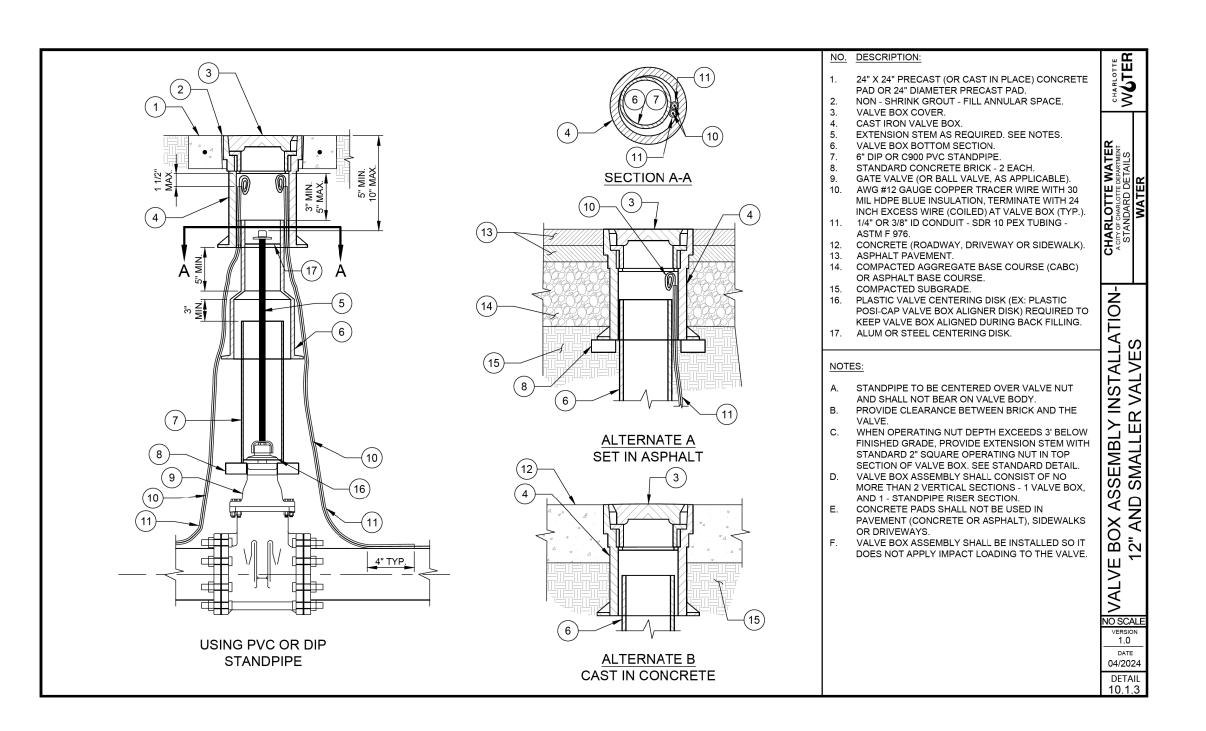

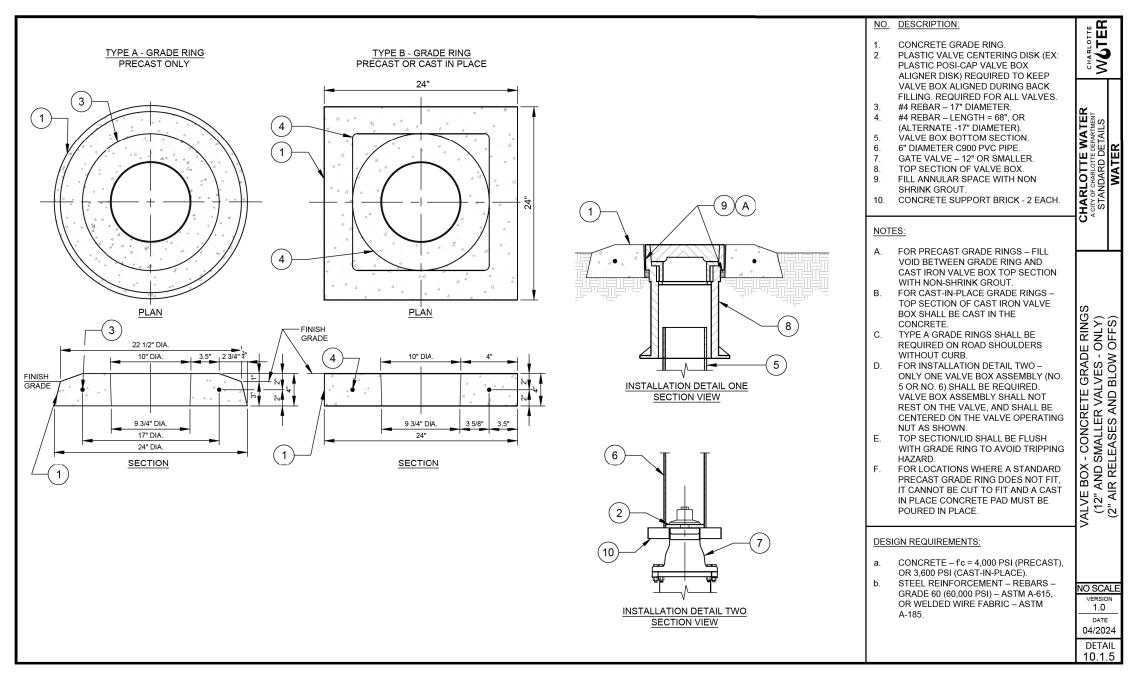

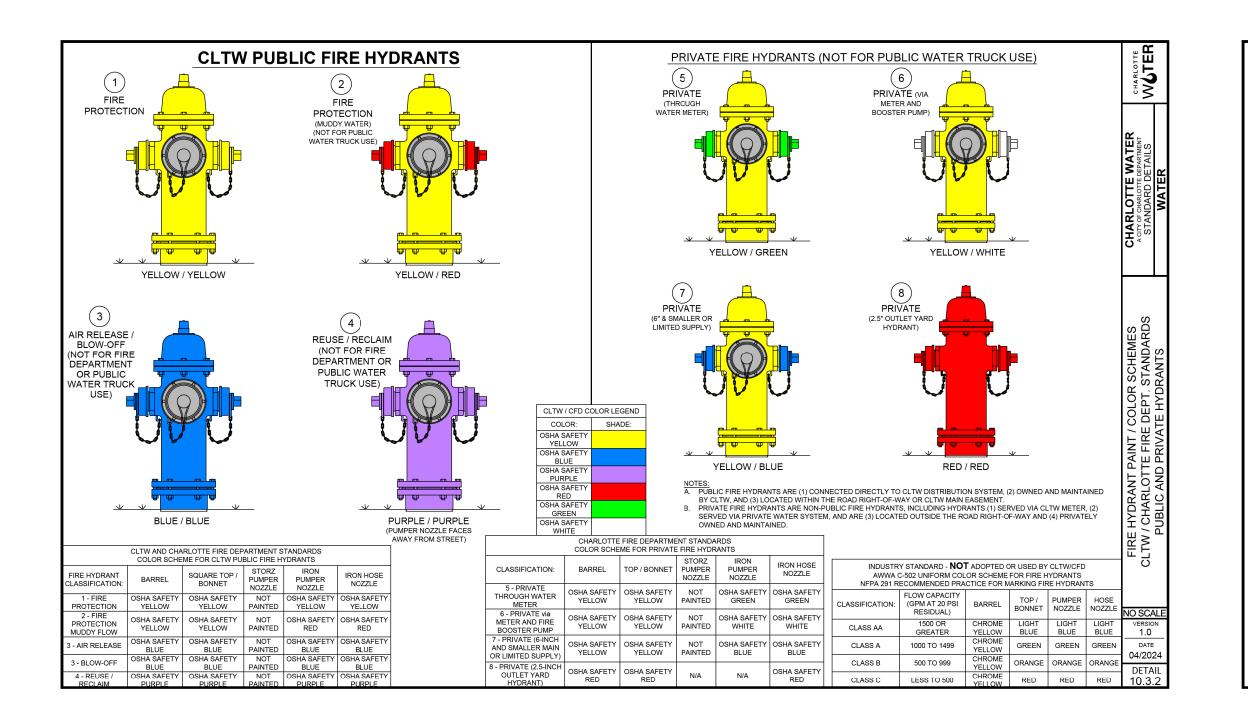

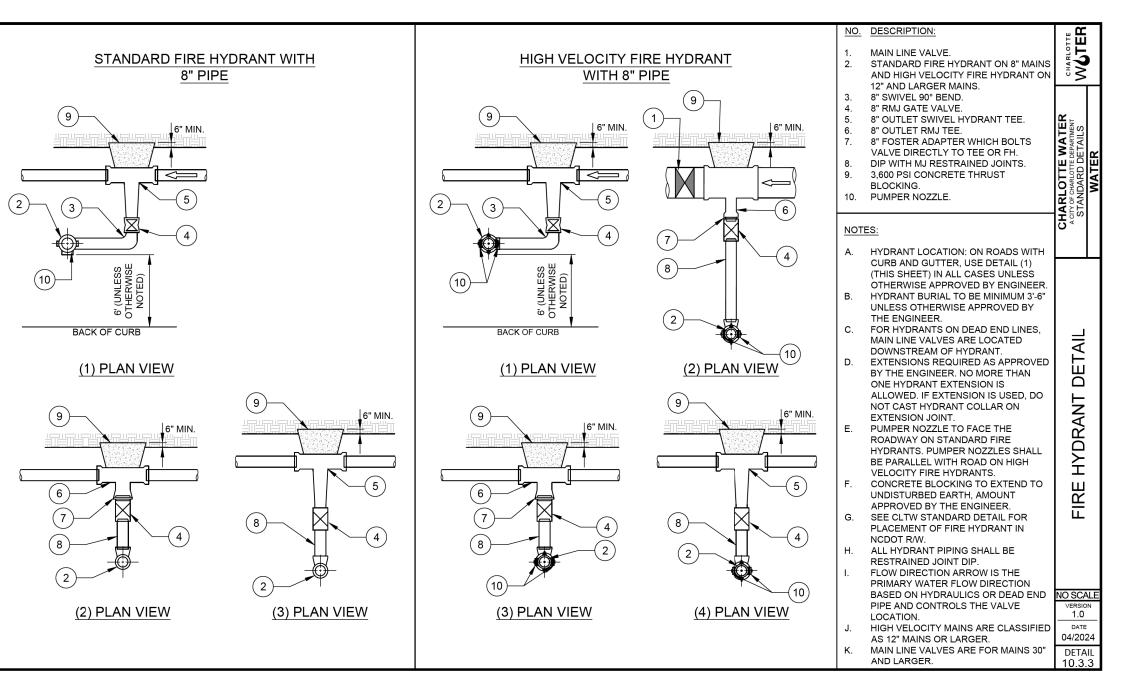

25 [An Models and Sheets/141]141es/Fraireerira/117/Prai/Shee+/W-5710/X 1.4 116 116038 details da