

PROJECT TYPICAL DETAILS




Stantec Consulting Services Inc.
521 E. Morehead St
Suite 425
Charlotte, NC 28202
Tel. (704) 329-0900
Fax. (704) 329-0905
www.stantec.com
License No. F-0672

PROJECT REFERENCE NO.
W-5710X

SHEET NO.
UC-3F

DESIGNED BY: **TK**
DRAWN BY: **TK**
CHECKED BY: **XMD**
APPROVED BY:

REVISED:
NORTH CAROLINA
DEPARTMENT OF
TRANSPORTATION

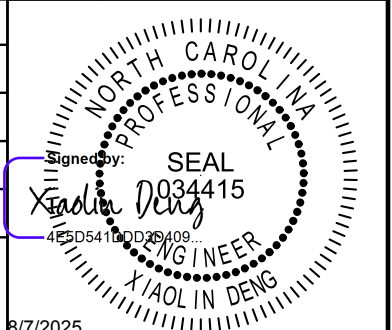

UTILITIES ENGINEERING SEC.
PHONE: (919) 707-6690
FAX: (919) 250-4151

UTILITY CONSTRUCTION
PLANS ONLY

UTILITY CONSTRUCTION

DOCUMENT NOT CONSIDERED FINAL
UNLESS ALL SIGNATURES COMPLETED



1 Glenwood Avenue
Raleigh, NC 27603
Tel: 919.789.9977
Fax: 919.789.9591
License: F-0453

