


5/28/99

9/8/2025
U:\90 CAD Models and Sheets\Utilities\Engineering\UC\Proj\Sheet\W-5710X-ut-uc-uc06.dgn
toki-by

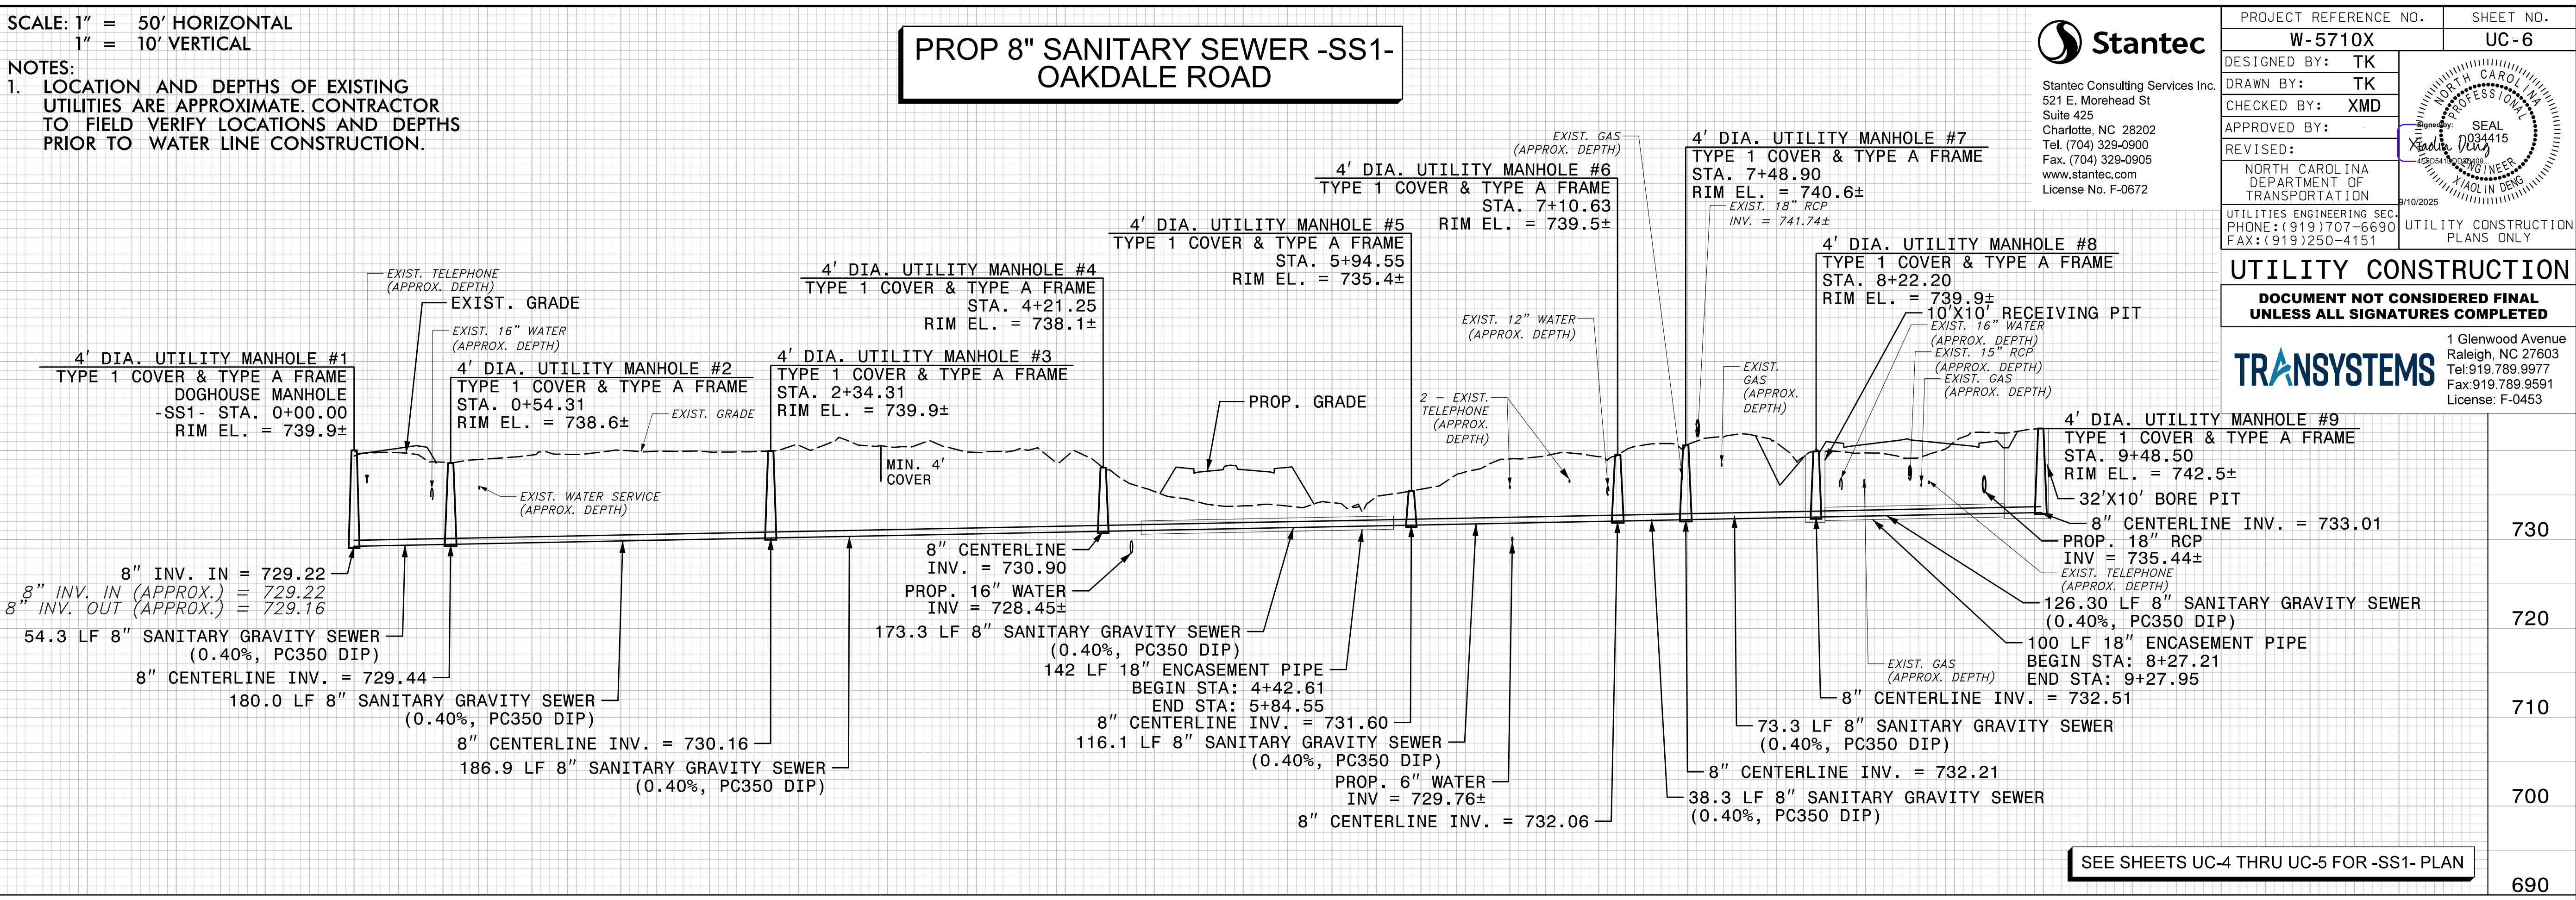

Stantec
Stantec Consulting Services Inc.
521 E. Morehead St
Suite 425
Charlotte, NC 28202
Tel. (704) 329-0900
Fax. (704) 329-0905
www.stantec.com
License No. F-0672

PROJECT REFERENCE NO. **W-5710X**
SHEET NO. **UC-6**

DESIGNED BY: **TK**
DRAWN BY: **TK**
CHECKED BY: **XMD**
APPROVED BY:
REVISED:

NORTH CAROLINA
DEPARTMENT OF
TRANSPORTATION
9/10/2025

UTILITY CONSTRUCTION
PLANS ONLY

**DOCUMENT NOT CONSIDERED FINAL
UNLESS ALL SIGNATURES COMPLETED**

TRANSYSTEMS
1 Glenwood Avenue
Raleigh, NC 27603
Tel: 919.789.9977
Fax: 919.789.9591
License: F-0453

