

27-JAN-2025 16:58
u:\23\0346-074-B-5985 ROW Staking Div6\Geomatics\NCDOT\RW SHEETS\B5985B_Is_rw01.dgn
rvanderVelde AT WR1963

09/08/99




TIP PROJECT: B-5985B

STATE	STATE PROJECT REFERENCE NO.	SHEET NO.	TOTAL SHEETS
N.C.	B-5985B	RW01	7

STATE OF NORTH CAROLINA
DIVISION OF HIGHWAYS

SURVEY CONTROL, EXISTING CENTERLINES,
RIGHT OF WAY, EASEMENTS AND PROPERTY TIES

ROBESON COUNTY

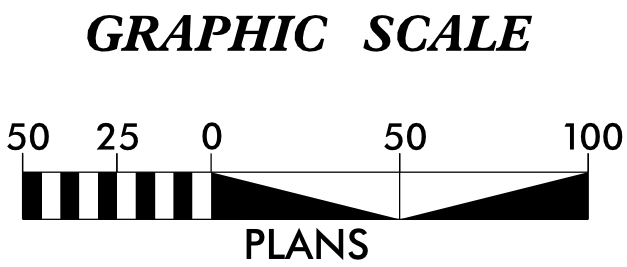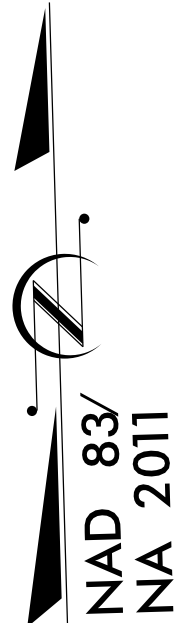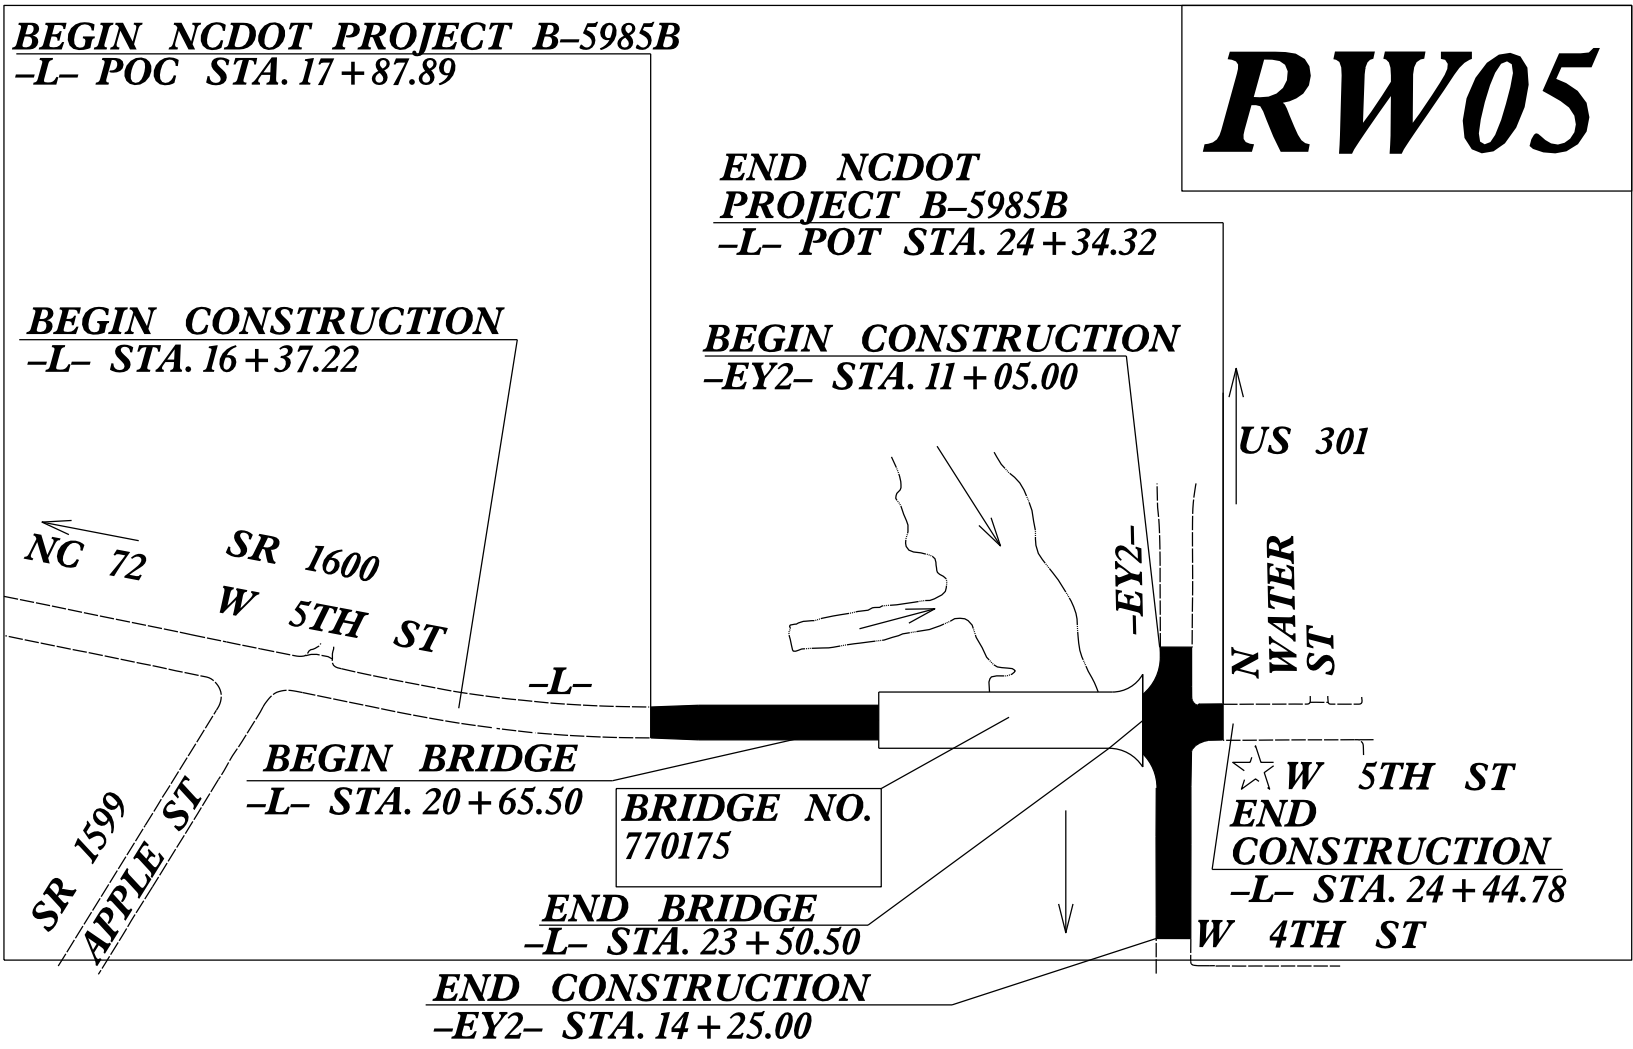

DATUM DESCRIPTION

THE LOCALIZED COORDINATE SYSTEM DEVELOPED FOR THIS PROJECT IS BASED ON THE STATE PLANE COORDINATES ESTABLISHED BY NCDOT FOR MONUMENT "U-5524 BL1" WITH NAD 83/NSRS 2011 STATE PLANE GRID COORDINATES OF NORTHING: 317,571.352(ft) EASTING: 1,997,005.351(ft) ELEVATION: 136.89(ft) THE AVERAGE COMBINED GRID FACTOR USED ON THIS PROJECT (GROUND TO GRID) IS: 0.999931234029 THE N.C. LAMBERT GRID BEARING AND LOCALIZED HORIZONTAL GROUND DISTANCE FROM "U-5524 BL1" TO -L- STATION 10+00.00 IS S 64-24'04" W 1599.72(ft) ALL LINEAR DIMENSIONS ARE LOCALIZED HORIZONTAL DISTANCES VERTICAL DATUM USED IS NAVD 88

Prepared in the Office of:


**WithersRavenel**
Engineers | Planners | Surveyors

2018 STANDARD SPECIFICATIONS

RIGHT OF WAY DATE:
01/27/2022

LETTING DATE:
05/20/2025

PROFESSIONAL LAND SURVEYOR

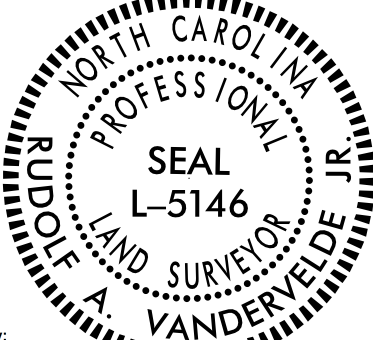

DocuSigned by:
Rudolf A. Vandervelde Jr.
SIGNATURE

1/27/2025
Date:

