

REVISIONS

RIGHT OF WAY CONTROL SHEET

ROW MARKER IRON PIN AND CAP-E				
ALIGN	STATION	OFFSET	NORTH	EAST
L	17+87.89	45.00	316671.7881	1996329.5804
L	17+87.89	-50.00	316766.5663	1996336.0685
L	17+87.89	-30.00	316746.6130	1996334.7026
L	17+87.89	30.00	316686.7531	1996330.6049
L	18+56.50	45.00	316668.7263	1996399.8890
L	18+65.00	-50.00	316763.4391	1996411.1436
L	19+12.00	45.00	316667.1126	1996455.3614
L	19+50.00	-50.00	316760.9675	1996496.1076
L	19+50.00	-70.00	316780.9591	1996496.6892
L	20+00.00	80.00	316629.5686	1996542.3064
L	21+00.00	-70.00	316776.5974	1996646.6258
L	21+00.00	-45.00	316751.6080	1996645.8988
L	21+00.00	45.00	316661.6461	1996643.2819
L	21+00.00	80.00	316626.6609	1996642.2642
L	21+90.31	-45.00	316748.9819	1996736.1750
L	21+92.06	-30.00	316733.9376	1996737.4791
L	21+97.80	30.00	316673.7961	1996741.4729
L	22+00.73	45.00	316658.7171	1996743.9685
L	22+91.16	-45.00	316746.0494	1996836.9830
L	22+95.93	-30.00	316730.9172	1996841.3116
L	23+09.85	30.00	316670.5378	1996853.4819
L	23+10.00	45.00	316655.5398	1996853.1931
L	23+13.95	-45.00	316745.3870	1996859.7551
L	23+37.33	110.00	316589.7725	1996878.6258
L	23+37.38	90.00	316609.7627	1996879.2528
L	23+39.73	-110.00	316809.6097	1996887.4223
L	23+60.33	110.00	316589.1037	1996901.6161
L	23+60.83	-110.00	316808.9961	1996908.5131
L	24+14.46	55.56	316641.9493	1996957.3004
L	24+44.78	27.00	316669.6132	1996988.4391


ROW MARKER PERMANENT EASEMENT-E				
ALIGN	STATION	OFFSET	NORTH	EAST
L	16+37.22	-30.00	316765.3122	1996188.8584
L	17+09.56	-30.00	316754.1793	1996258.6086
L	17+87.89	70.00	316646.8465	1996327.8731
L	17+87.89	-65.00	316781.5313	1996337.0929
L	17+87.89	-60.00	316776.5430	1996336.7514
L	18+26.81	69.61	316645.0547	1996368.8924
L	18+27.58	-104.74	316819.2546	1996376.1756
L	18+56.21	70.00	316643.7455	1996398.8641
L	18+65.00	-65.00	316778.4328	1996411.5798
L	18+65.00	-80.49	316793.9165	1996412.0302
L	20+16.00	-70.00	316779.0399	1996562.6613
L	20+16.00	-85.00	316794.0336	1996563.0975
L	20+46.00	-70.00	316778.1676	1996592.6486
L	20+46.00	-85.00	316793.1613	1996593.0848
L	21+53.24	-159.25	316864.2610	1996702.4378
L	21+67.70	-131.25	316835.8580	1996716.0746

I, RUDOLF A. VANDERVELDE JR., PLS., certify that the right of way and permanent easement monumentation for this project shown herein was completed under my direct and responsible charge from an actual survey made under my supervision; that all horizontal closures had a minimum ratio of precision of 1:10,000 (Class A). Field work was performed from 01/14/2025 to 01/17/2025, and all coordinates are based on NAD83/2011; That this survey was performed to meet the requirements of 21NCAC 56.1600 as applicable.

This is the day of JANUARY, 2025.
Rudolf A. Vandervelde Jr.
Professional Land Surveyor L-5146

1/27/2025

PROJECT SURVEYOR

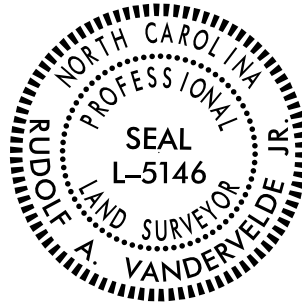

DOCUMENT NOT CONSIDERED FINAL
UNLESS ALL SIGNATURES COMPLETED

NOT SET, FELL IN WATER

NOT SET, FELL IN WATER

NOT SET, FELL IN WATER

NOT SET, FELL IN WATER

NOT SET, FELL IN WATER

NOT SET, FELL IN WATER

NOT SET, FELL IN WATER

NOT SET, FELL IN WATER

NOT SET, FELL IN WATER

NOT SET, FELL IN WATER

NOTES:

- IF FURTHER INFORMATION REGARDING PROJECT CONTROL IS NEEDED PLEASE CONTACT THE LOCATION AND SURVEYS UNIT.
- PROJECT CONTROL WAS ESTABLISHED USING GNSS, THE GLOBAL NAVIGATION SATELLITE SYSTEM.
- RIGHT OF WAY MONUMENTATION ESTABLISHED 01/14/2025 TO 01/17/2025 .