


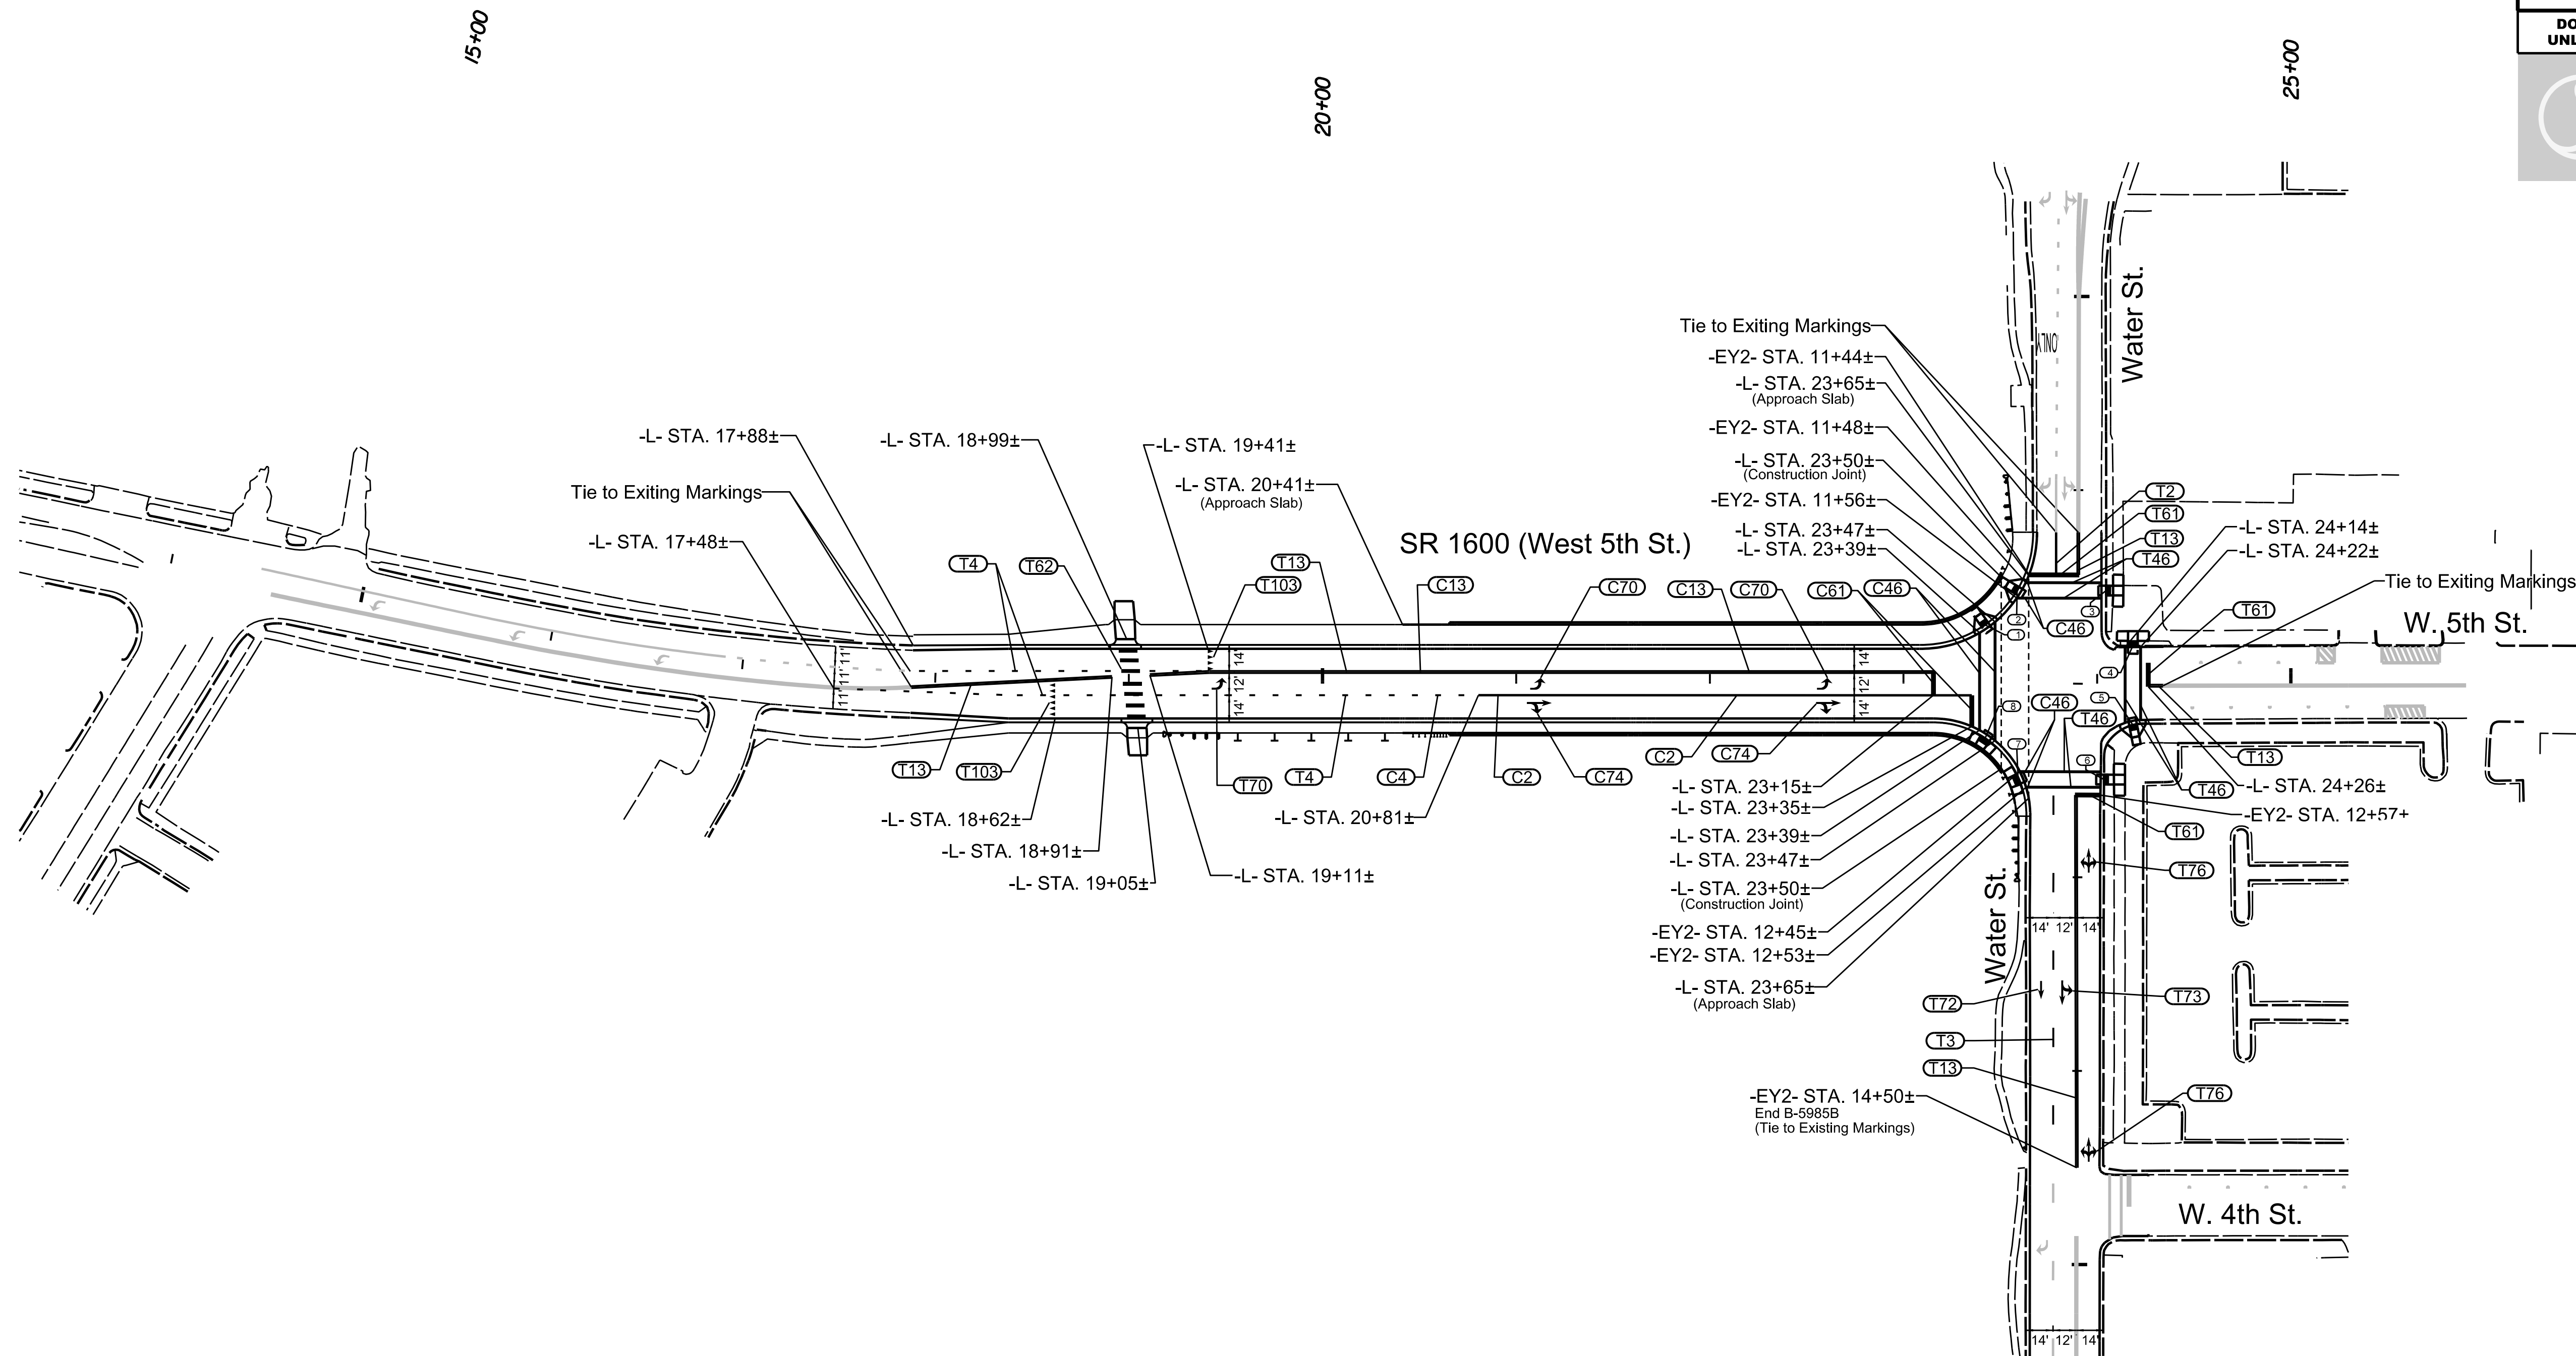

PAVEMENT MARKING DETAIL