

03-001-2023 12:07
S:\ITS\ASU\ITS_Signals\Structures\Drawings\2024_Metal_Pole_Sig_M1A_Standard All Metal Pole (700-yr MRI).dgn
kedar.ign

NCDOT METAL POLE STANDARDS

STATE OF NORTH CAROLINA DIVISION OF HIGHWAYS


PROJECT I.D. NO.

SHEET NO.


B-5985B

Sig.M1A

STANDARD DRAWINGS FOR ALL METAL POLES (LRFD)

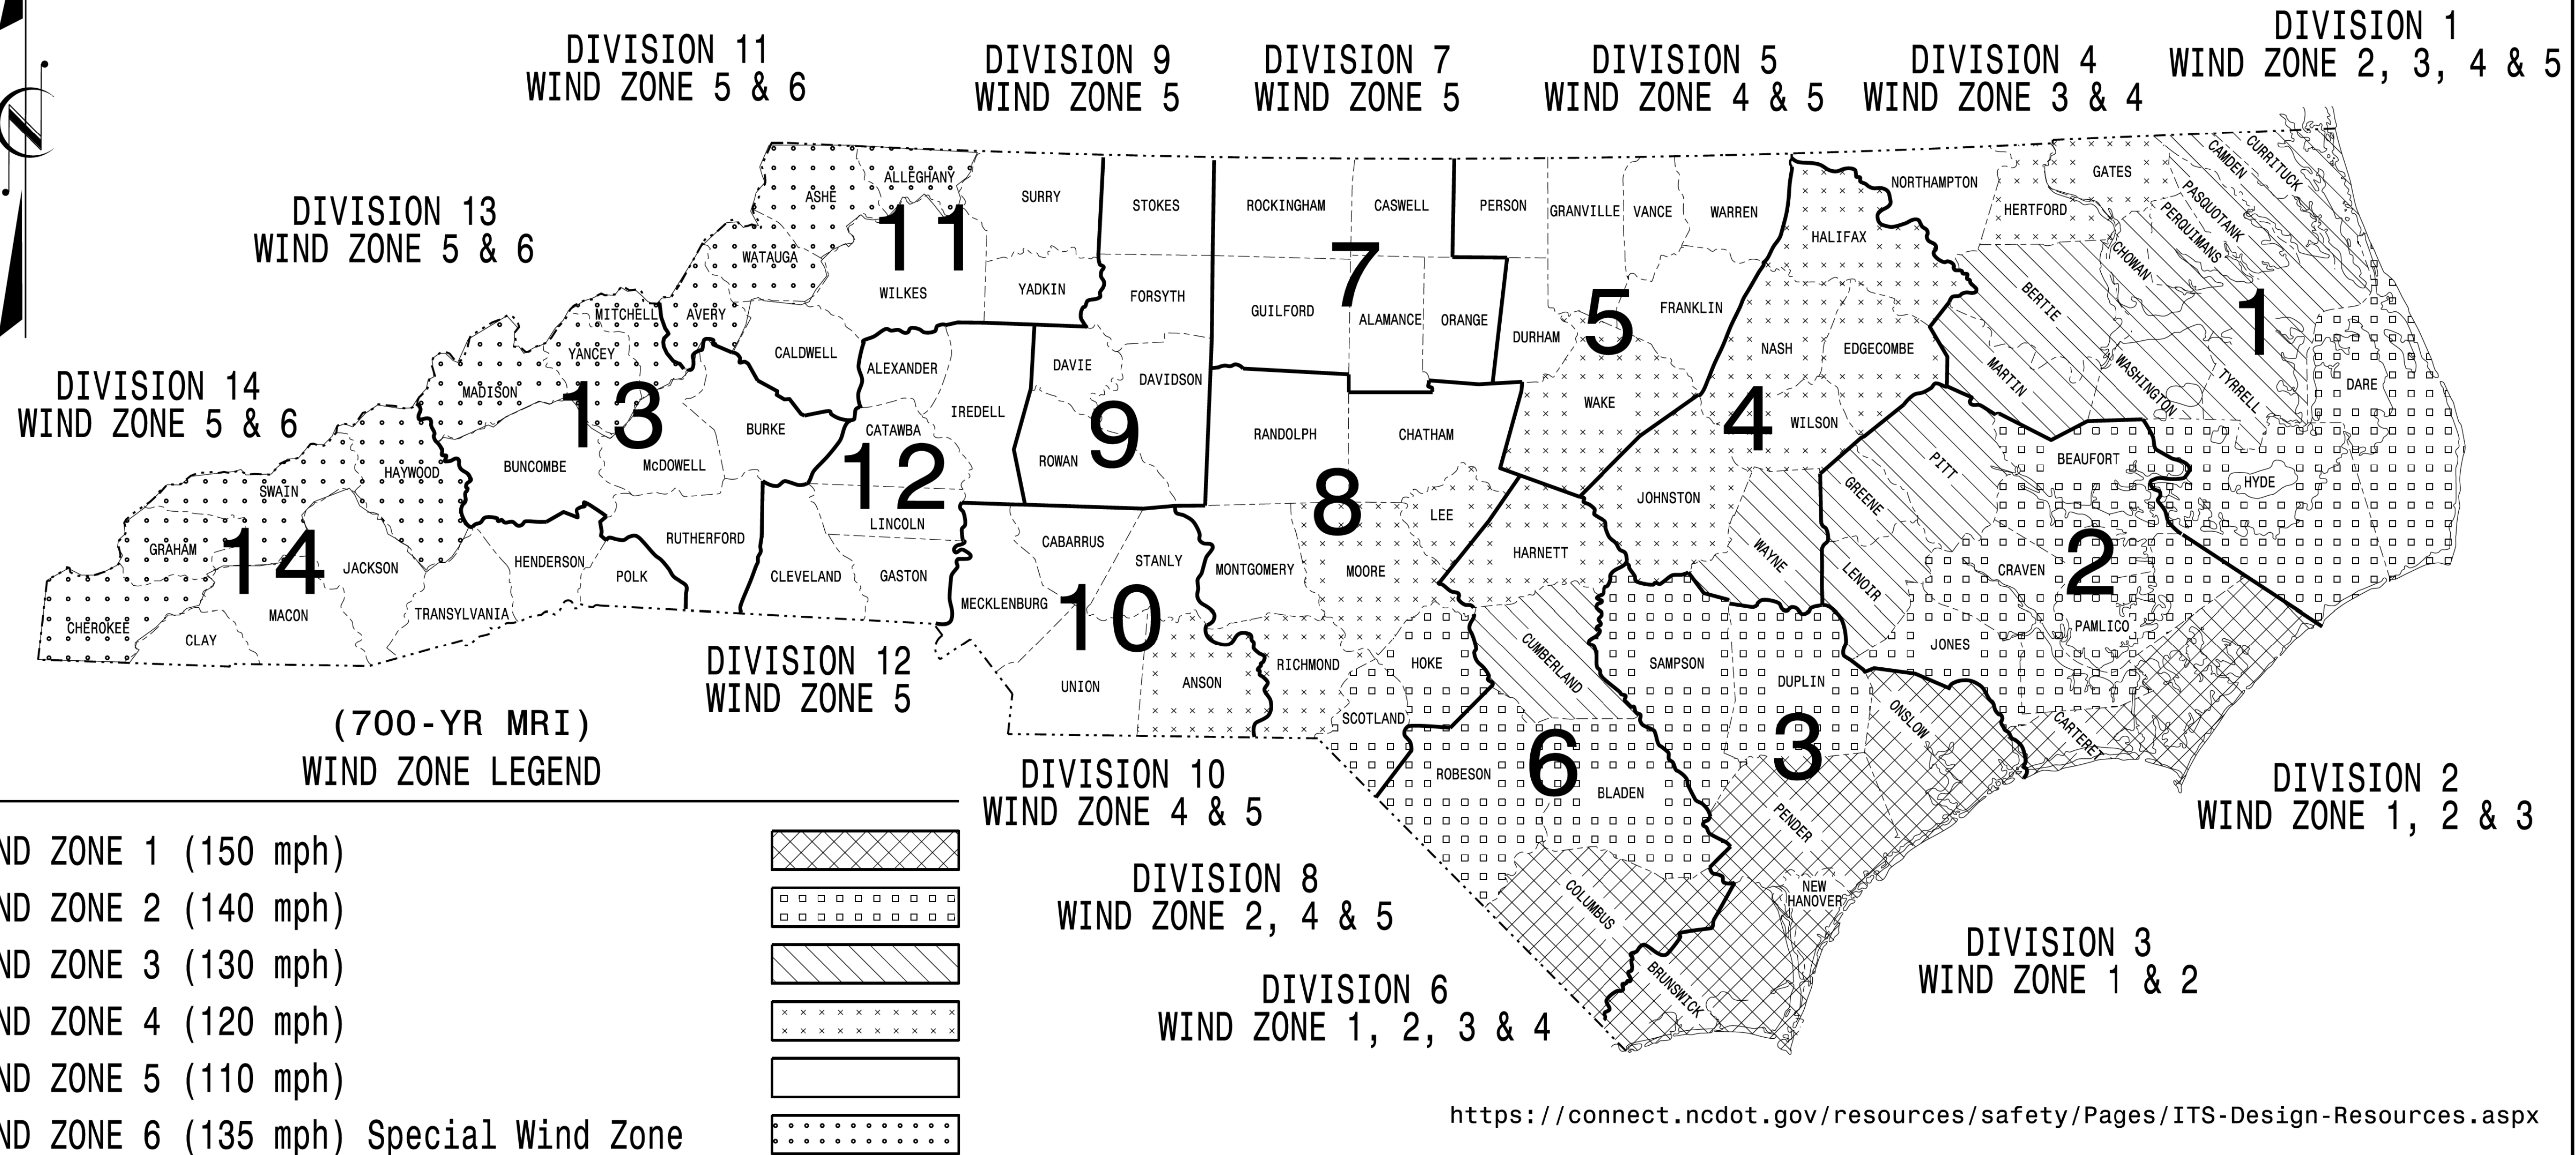

Prepared in the Offices of:

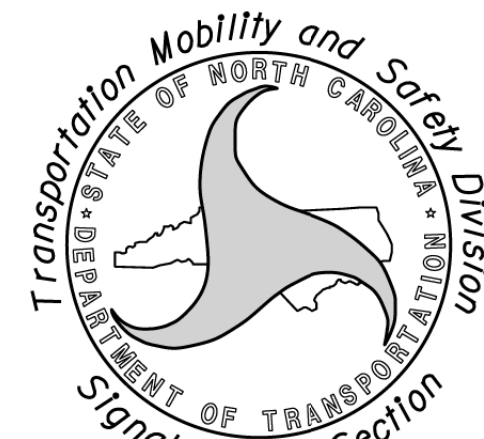

750 N. Greenfield Pkwy.
Garner, NC 27529

Designed in conformance
with the latest
2020 Interim to the
1st Edition 2015

**AASHTO
LRFD**

Standard Specifications for
Highway Signs, Luminaires,
and Traffic Signals

DRAWING NUMBER

INDEX OF PLANS		DESCRIPTION
Sig. M 1A	Statewide Wind Zone Map (700-yr MRI)	
Sig. M 1B	Statewide Wind Zone Map (10-yr MRI)	
Sig. M 2	Typical Fabrication Details-All Metal Poles	
Sig. M 3	Typical Fabrication Details-Strain Poles	
Sig. M 4	Typical Fabrication Details-Mast Arm Poles	
Sig. M 5	Typical Fabrication Details-Mast Arm Connection	
Sig. M 6	Typical Fabrication Details-Strain Pole Attachments	
Sig. M 7	Construction Details-Foundations	
Sig. M 8	Standard Strain Pole Foundation-All Soil Conditions	
Sig. M 9	Typical Fabrication Details-CCTV Camera Poles	


MOBILITY AND SAFETY DIVISION - TRANSPORTATION SYSTEMS MANAGEMENT AND OPERATIONS UNIT

D.Y. ISHAK - STATE SIGNALS ENGINEER

K. DURIGON, P.E. - ITS AND SIGNALS STRUCTURAL ENGINEER

B. WALKER, P.E. - ITS AND SIGNALS STRUCTURAL ENGINEER

SEAL

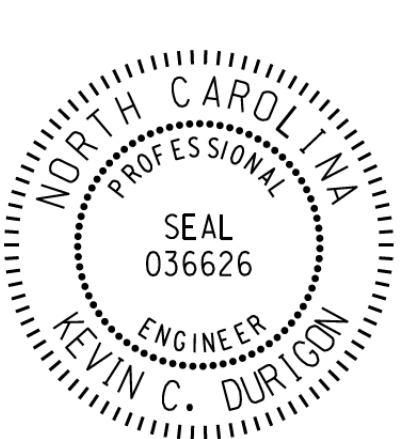

DocuSigned by:

Kevin Durigon
SIGNATURE
4B23DC79B3784DA

09/21/2023
DATE