



NOTE:

1. OPENING IN POLE BASE PLATE SHALL BE EQUAL TO POLE BASE INSIDE DIAMETER MINUS $3\frac{1}{2}$ " BUT SHALL NOT BE LESS THAN $8\frac{1}{2}$ ".

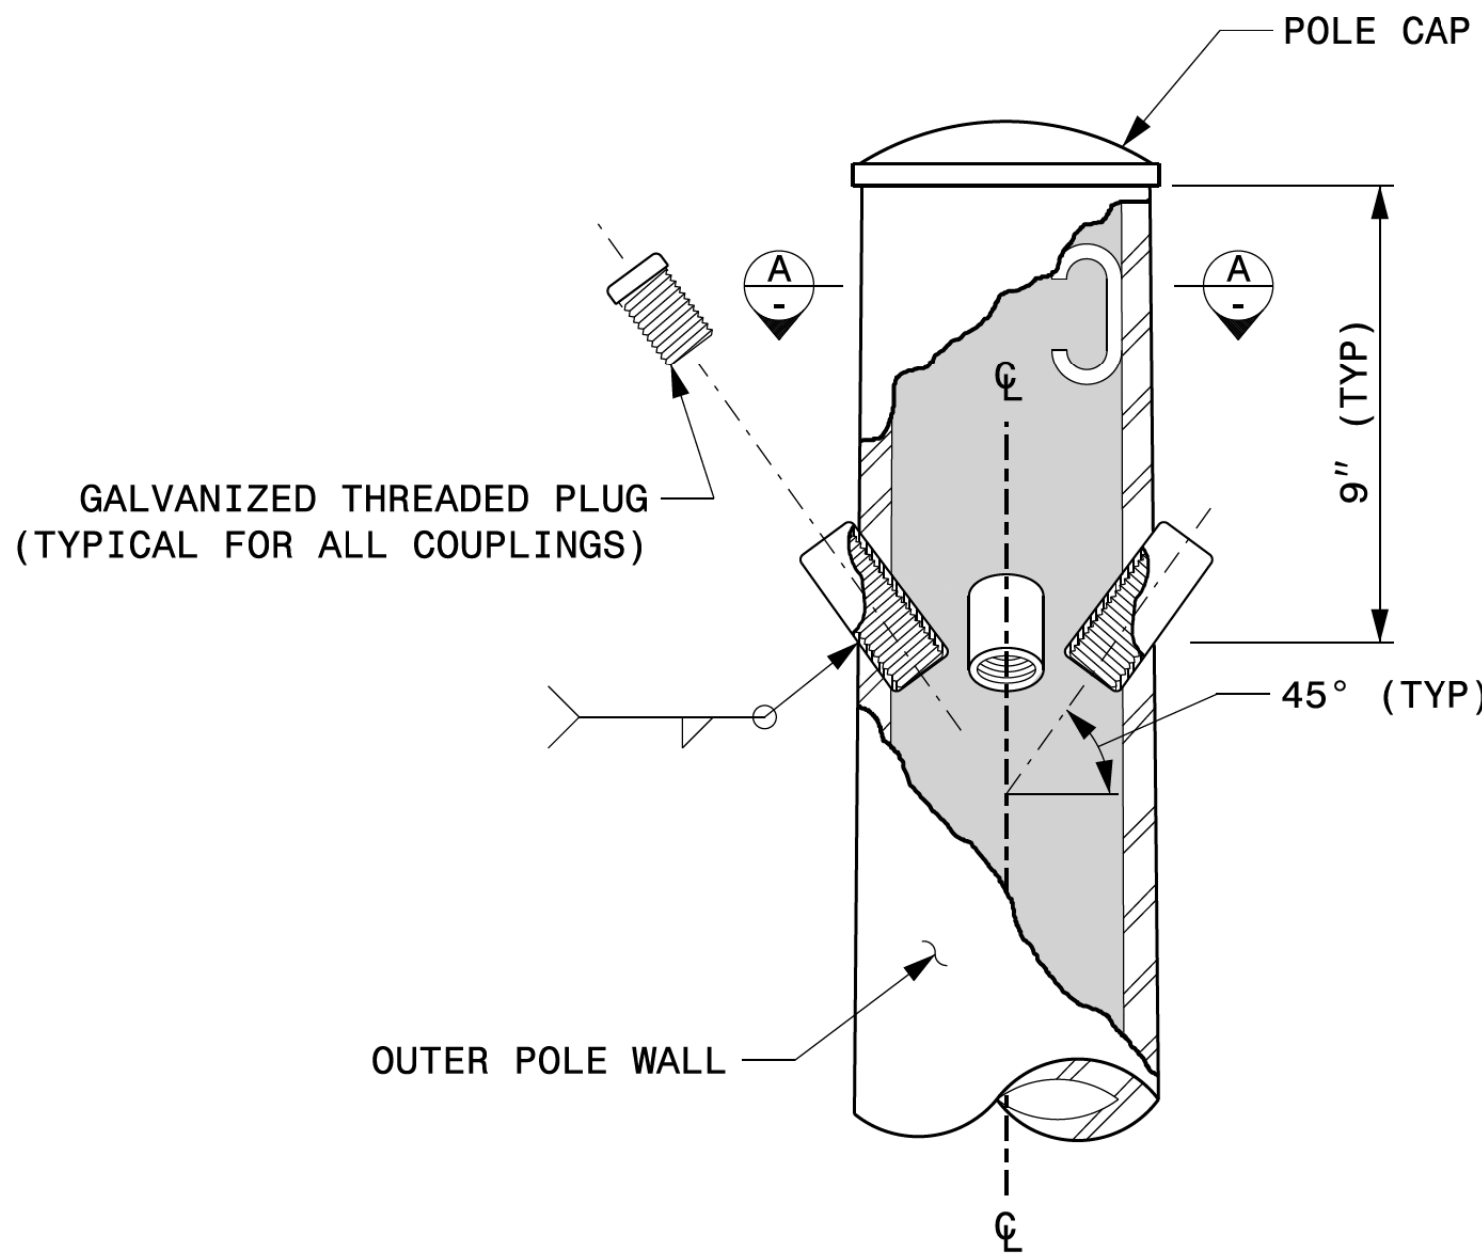


CABLE ENTRANCES AT TOP OF POLE

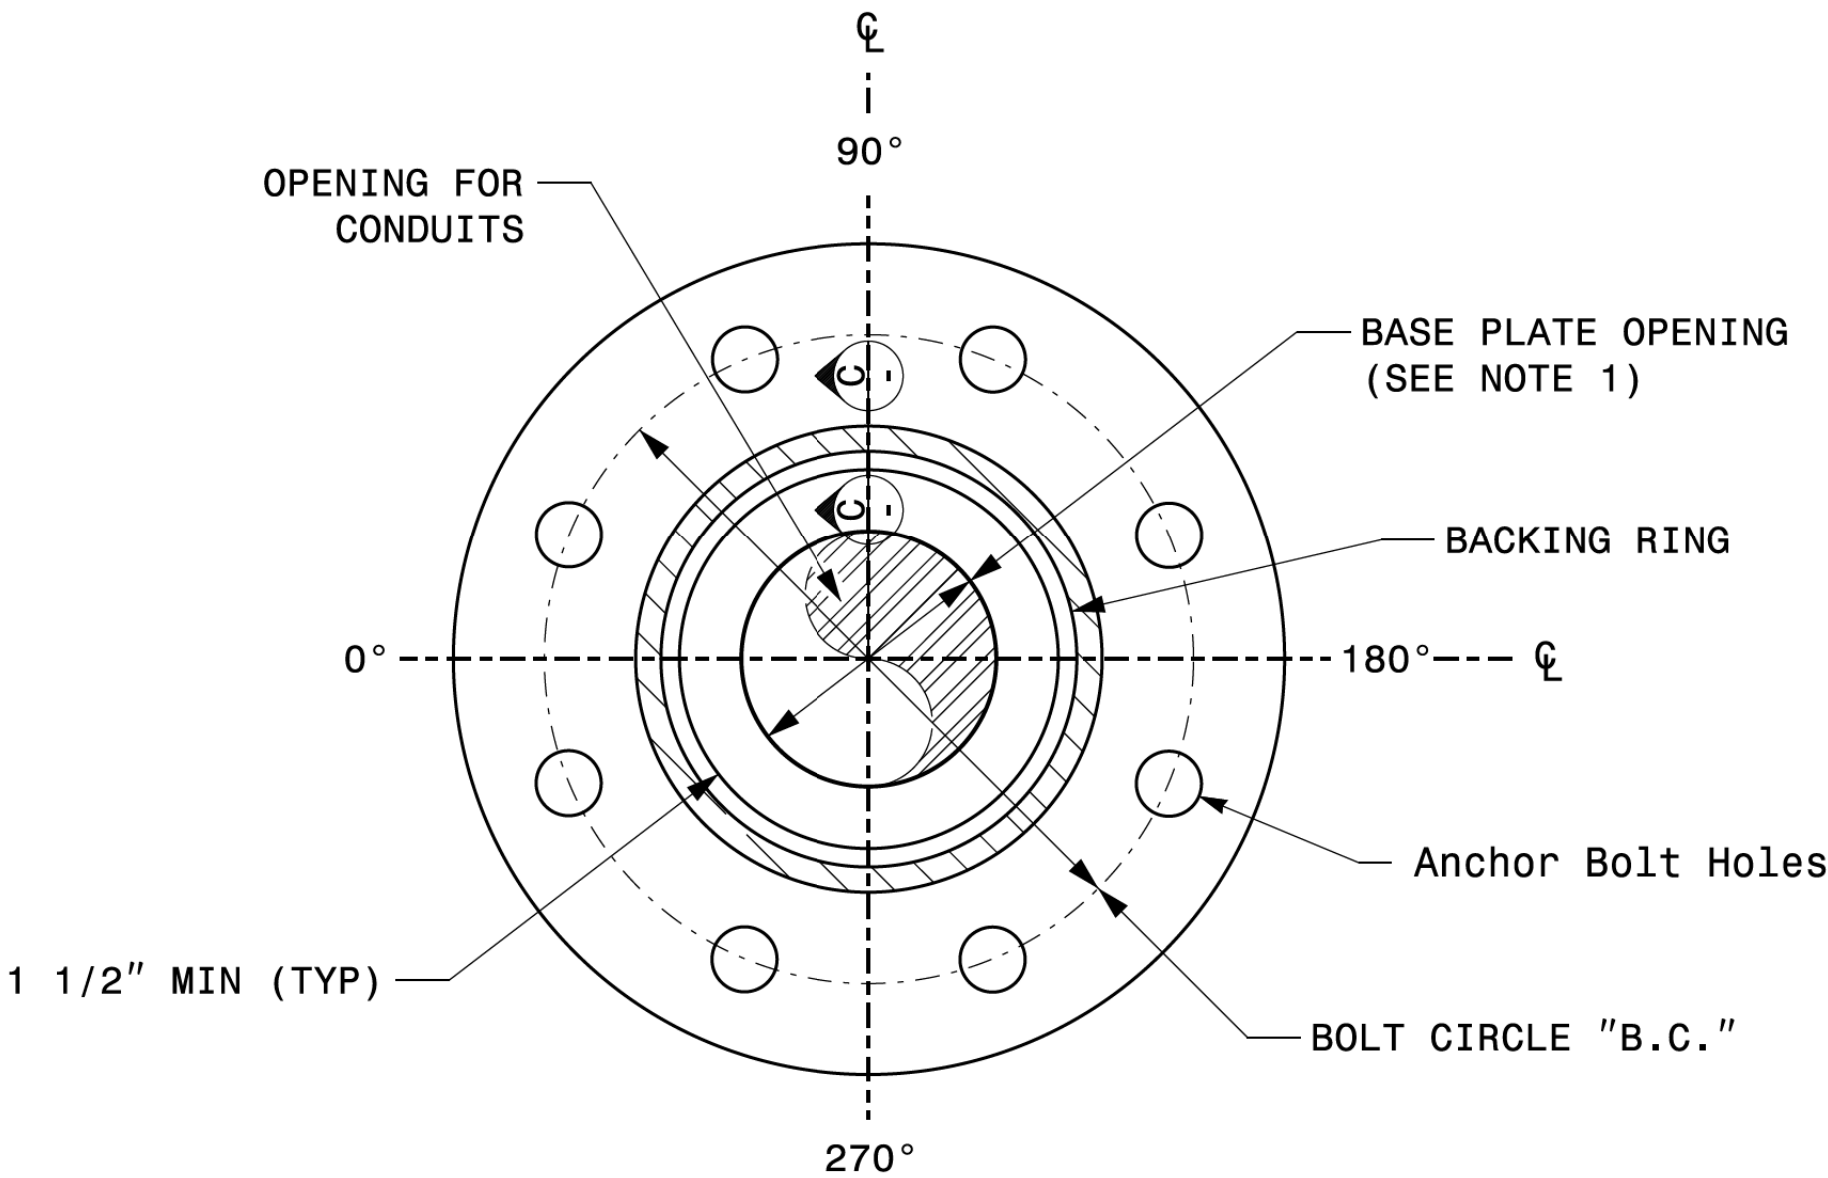


SECTION B-B

POLE BASE PLATE DETAILS
(8 AND 12 BOLT PATTERN)

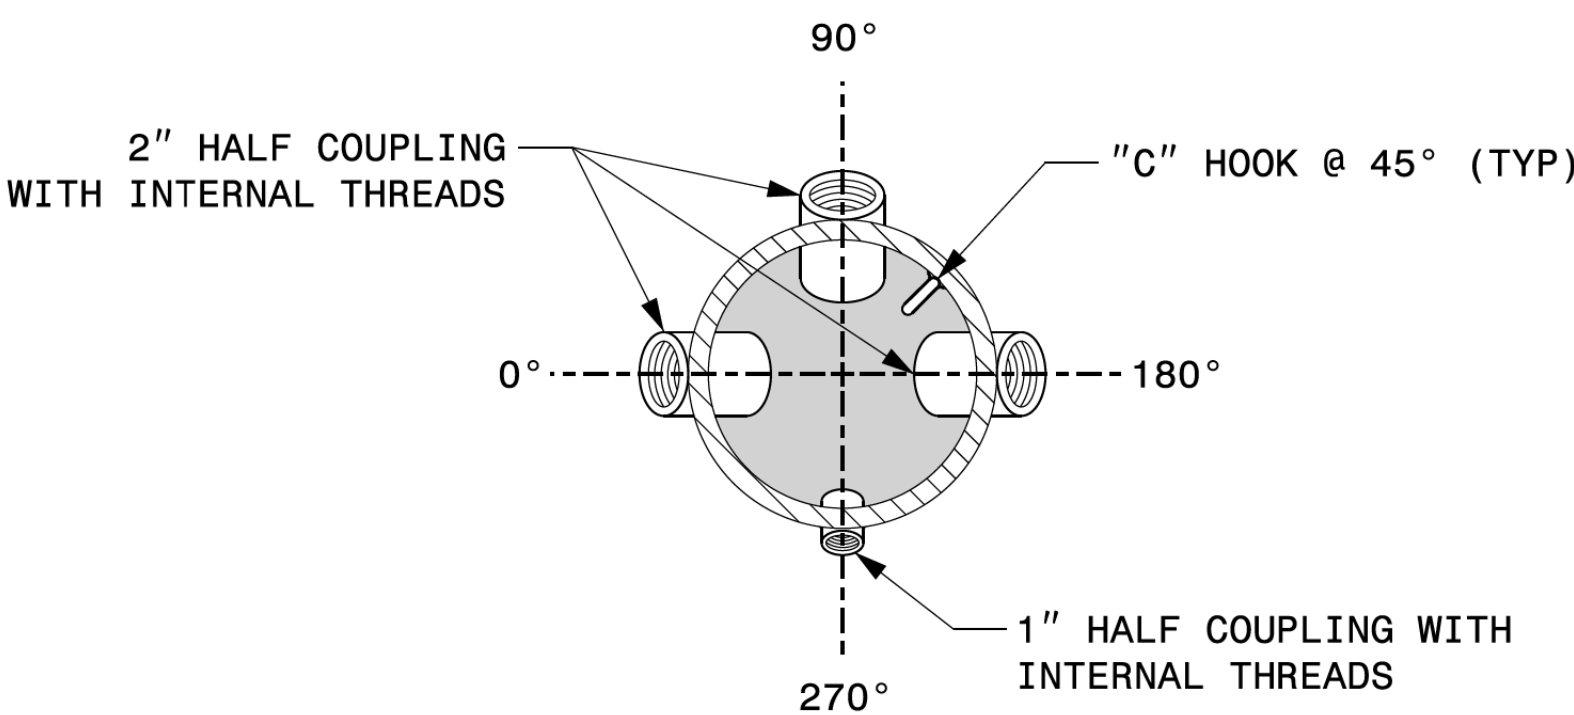

SECTION A-A

RADIAL ORIENTATION OF FACTORY INSTALLED
ACCESSORIES AT TOP OF POLE

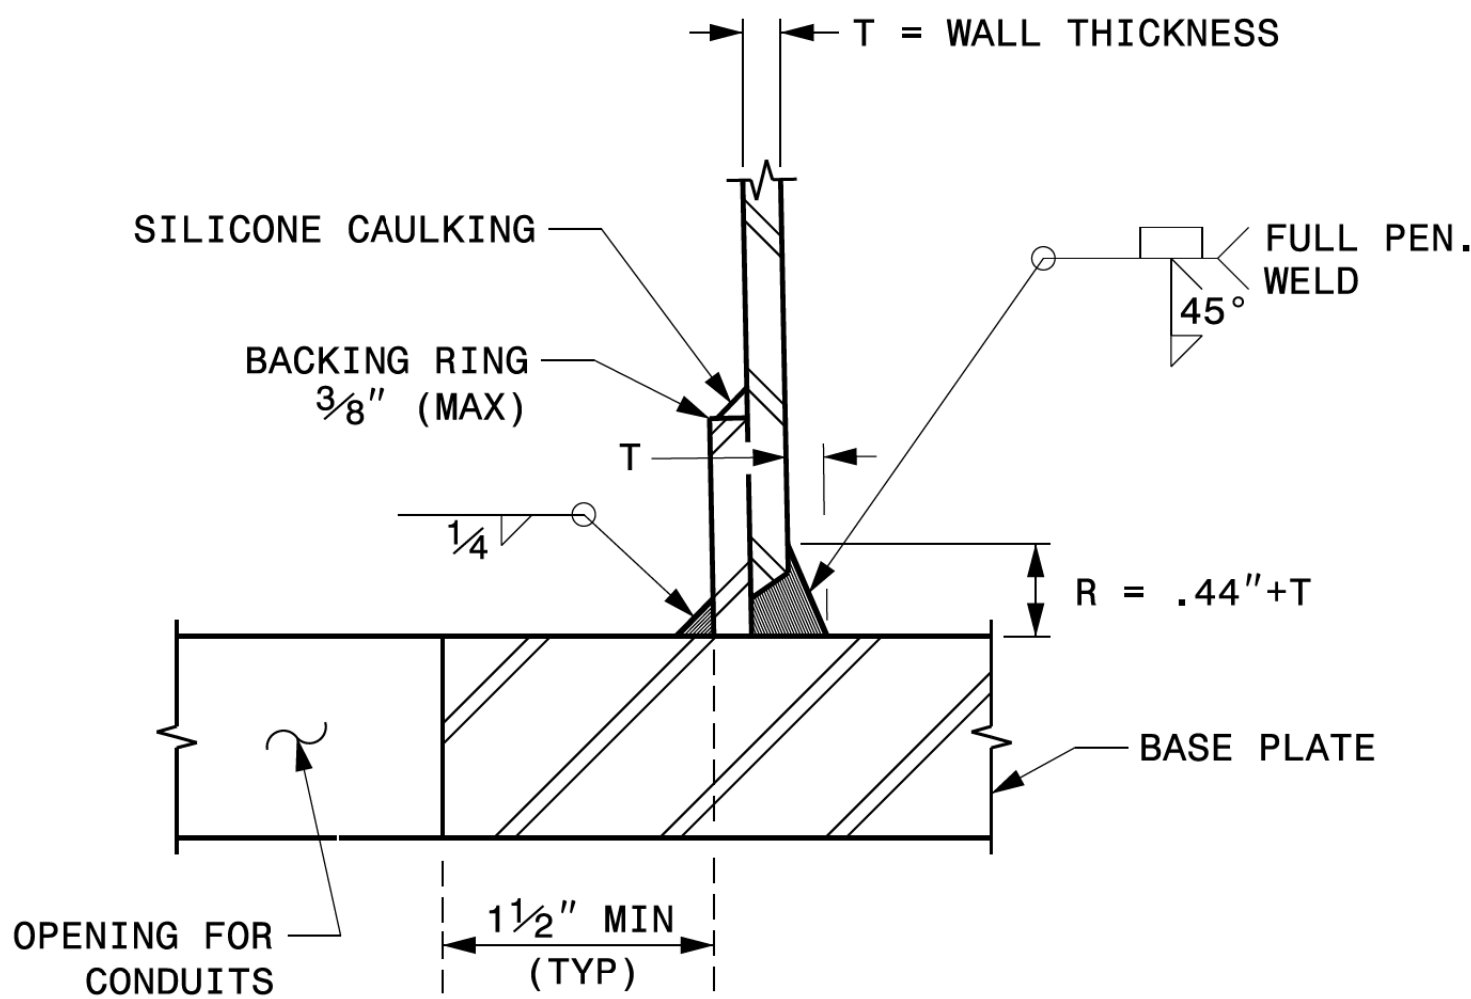


SECTION C-C


(POLE ATTACHMENT TO BASE PLATE)

FULL-PENETRATION
GROOVE WELD DETAIL

2 CABLE CLAMPS DESIGNED FOR
VARIABLE ATTACHMENT HEIGHTS
FROM 1'-6" TO 6'-6" BELOW
THE TOP OF THE POLE

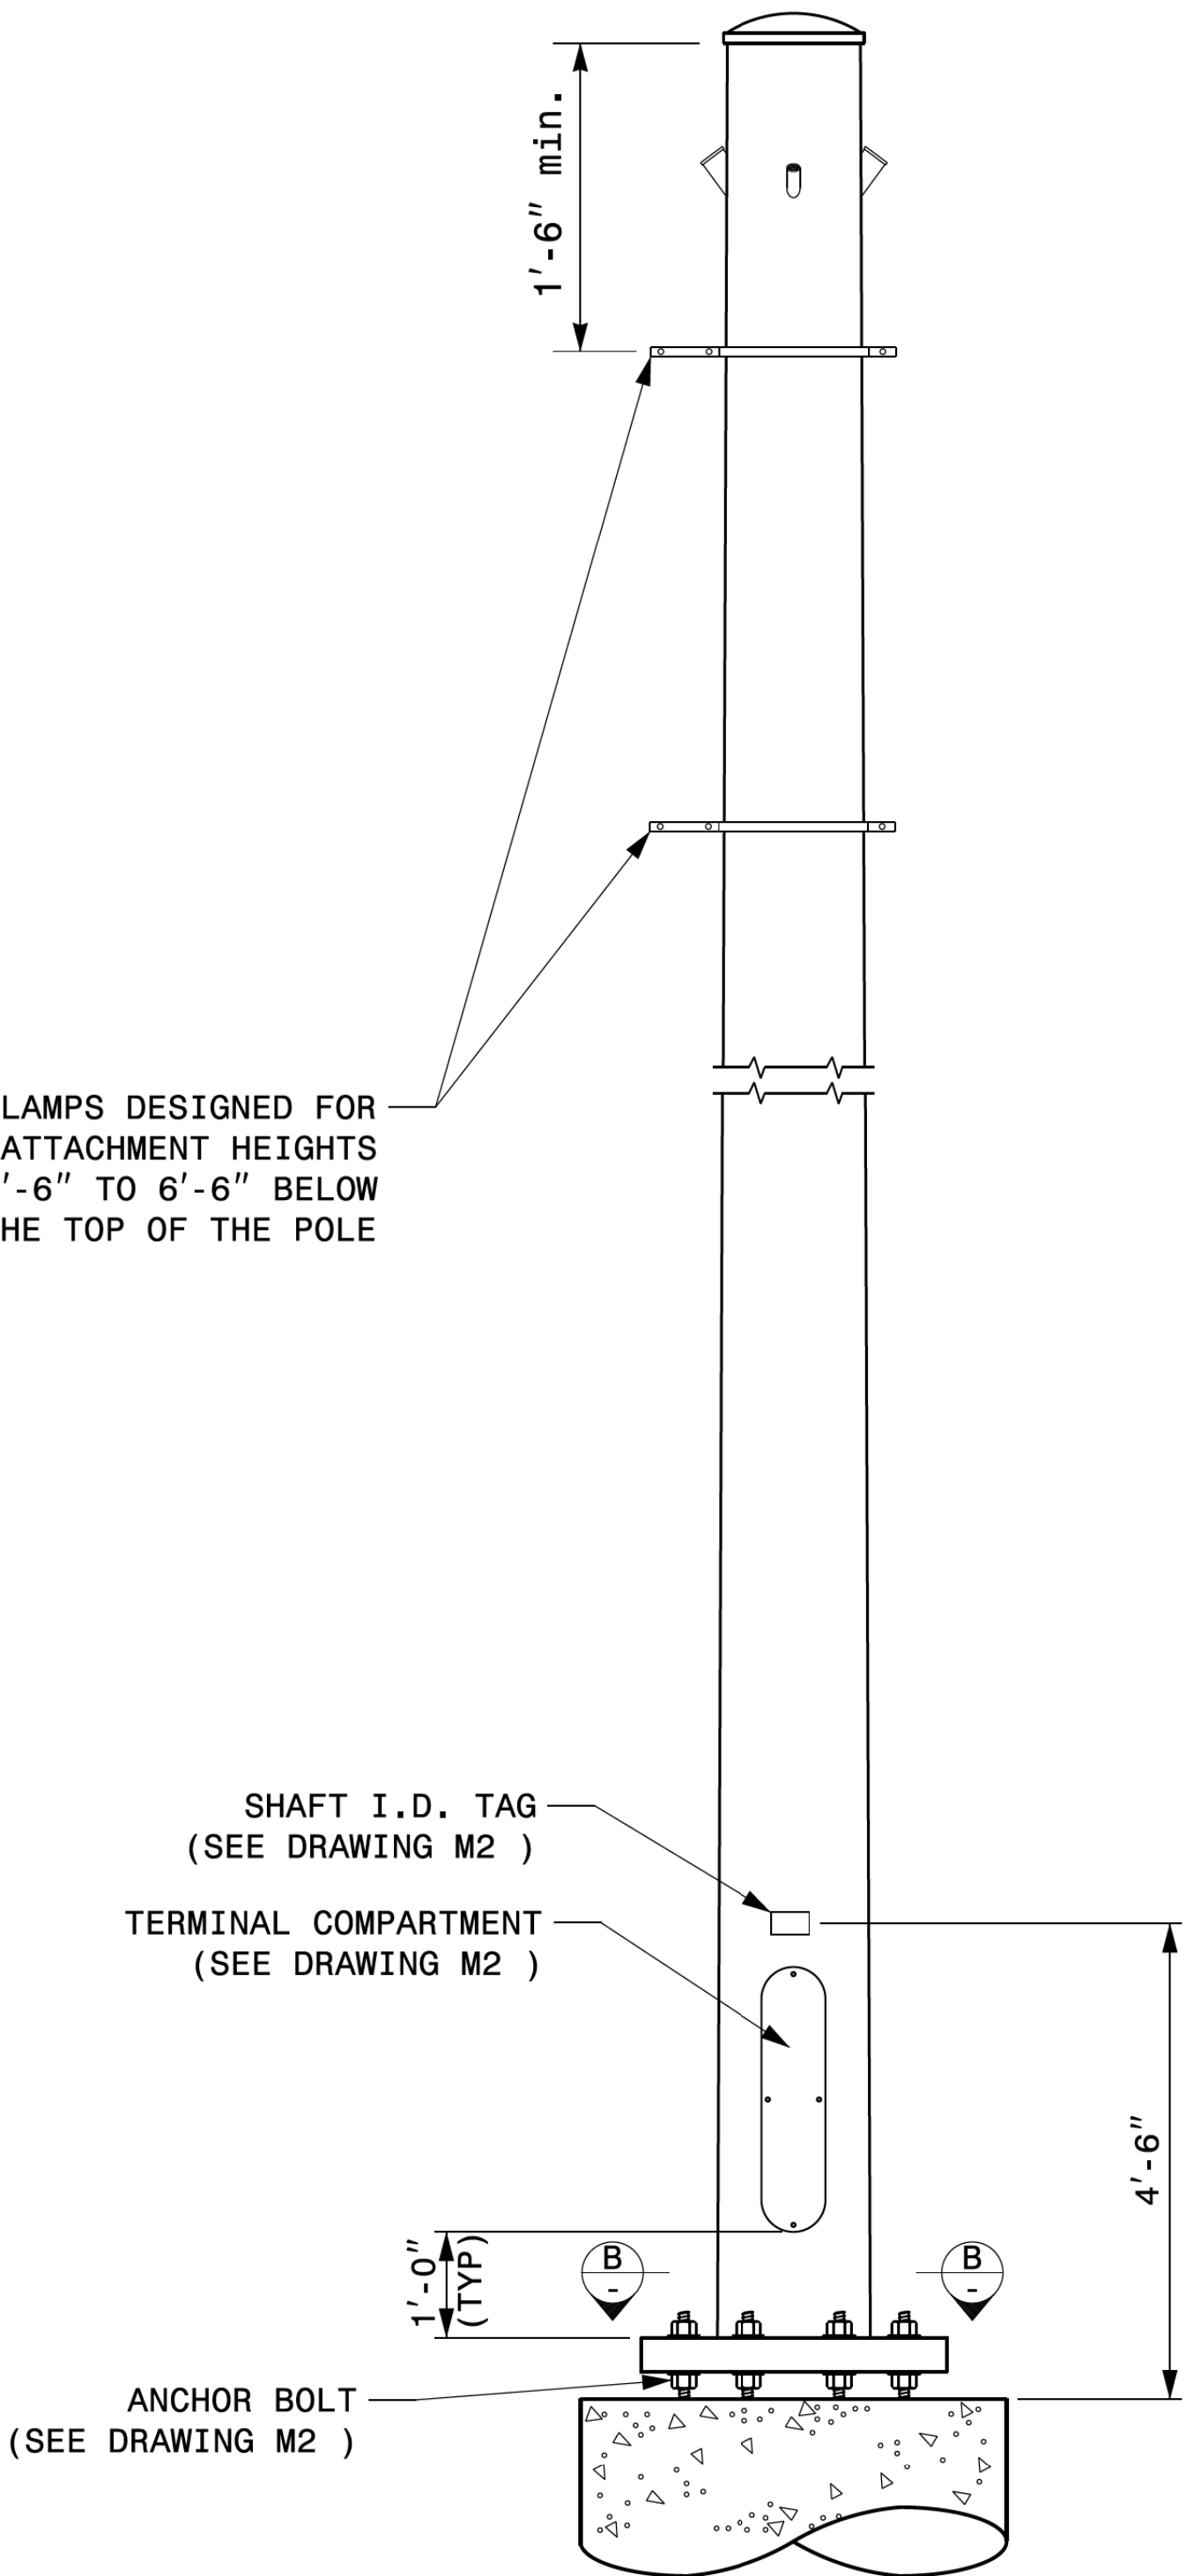


MONOTUBE STRAIN POLE

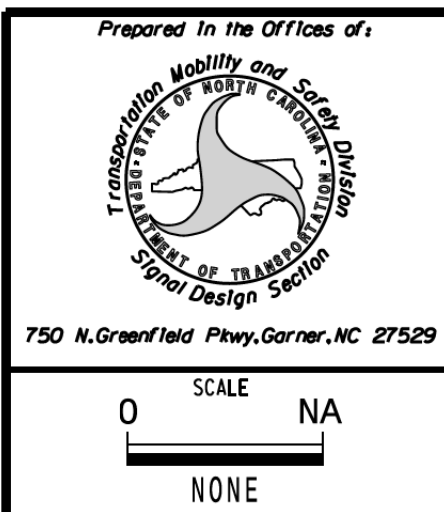

Typical Fabrication Details
For
Strain Poles

PLAN DATE: SEPTEMBER 2023 DESIGNED BY: K.C. DURIGON
PREPARED BY: K.C. DURIGON REVIEWED BY: D.C. SARKAR

REVISIONS	INIT.	DATE

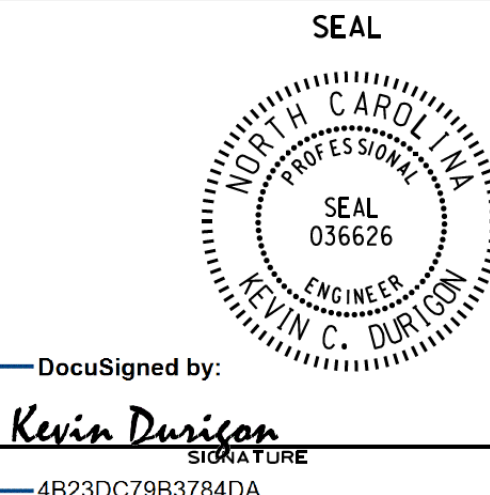

DocuSigned by:
Kevin Durigon
SIGNATURE

09/23/2023
DATE