



8/23/99

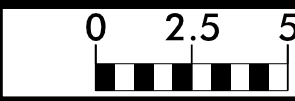

PROJ. REFERENCE NO.
B-5985B


SHEET NO.
X-1

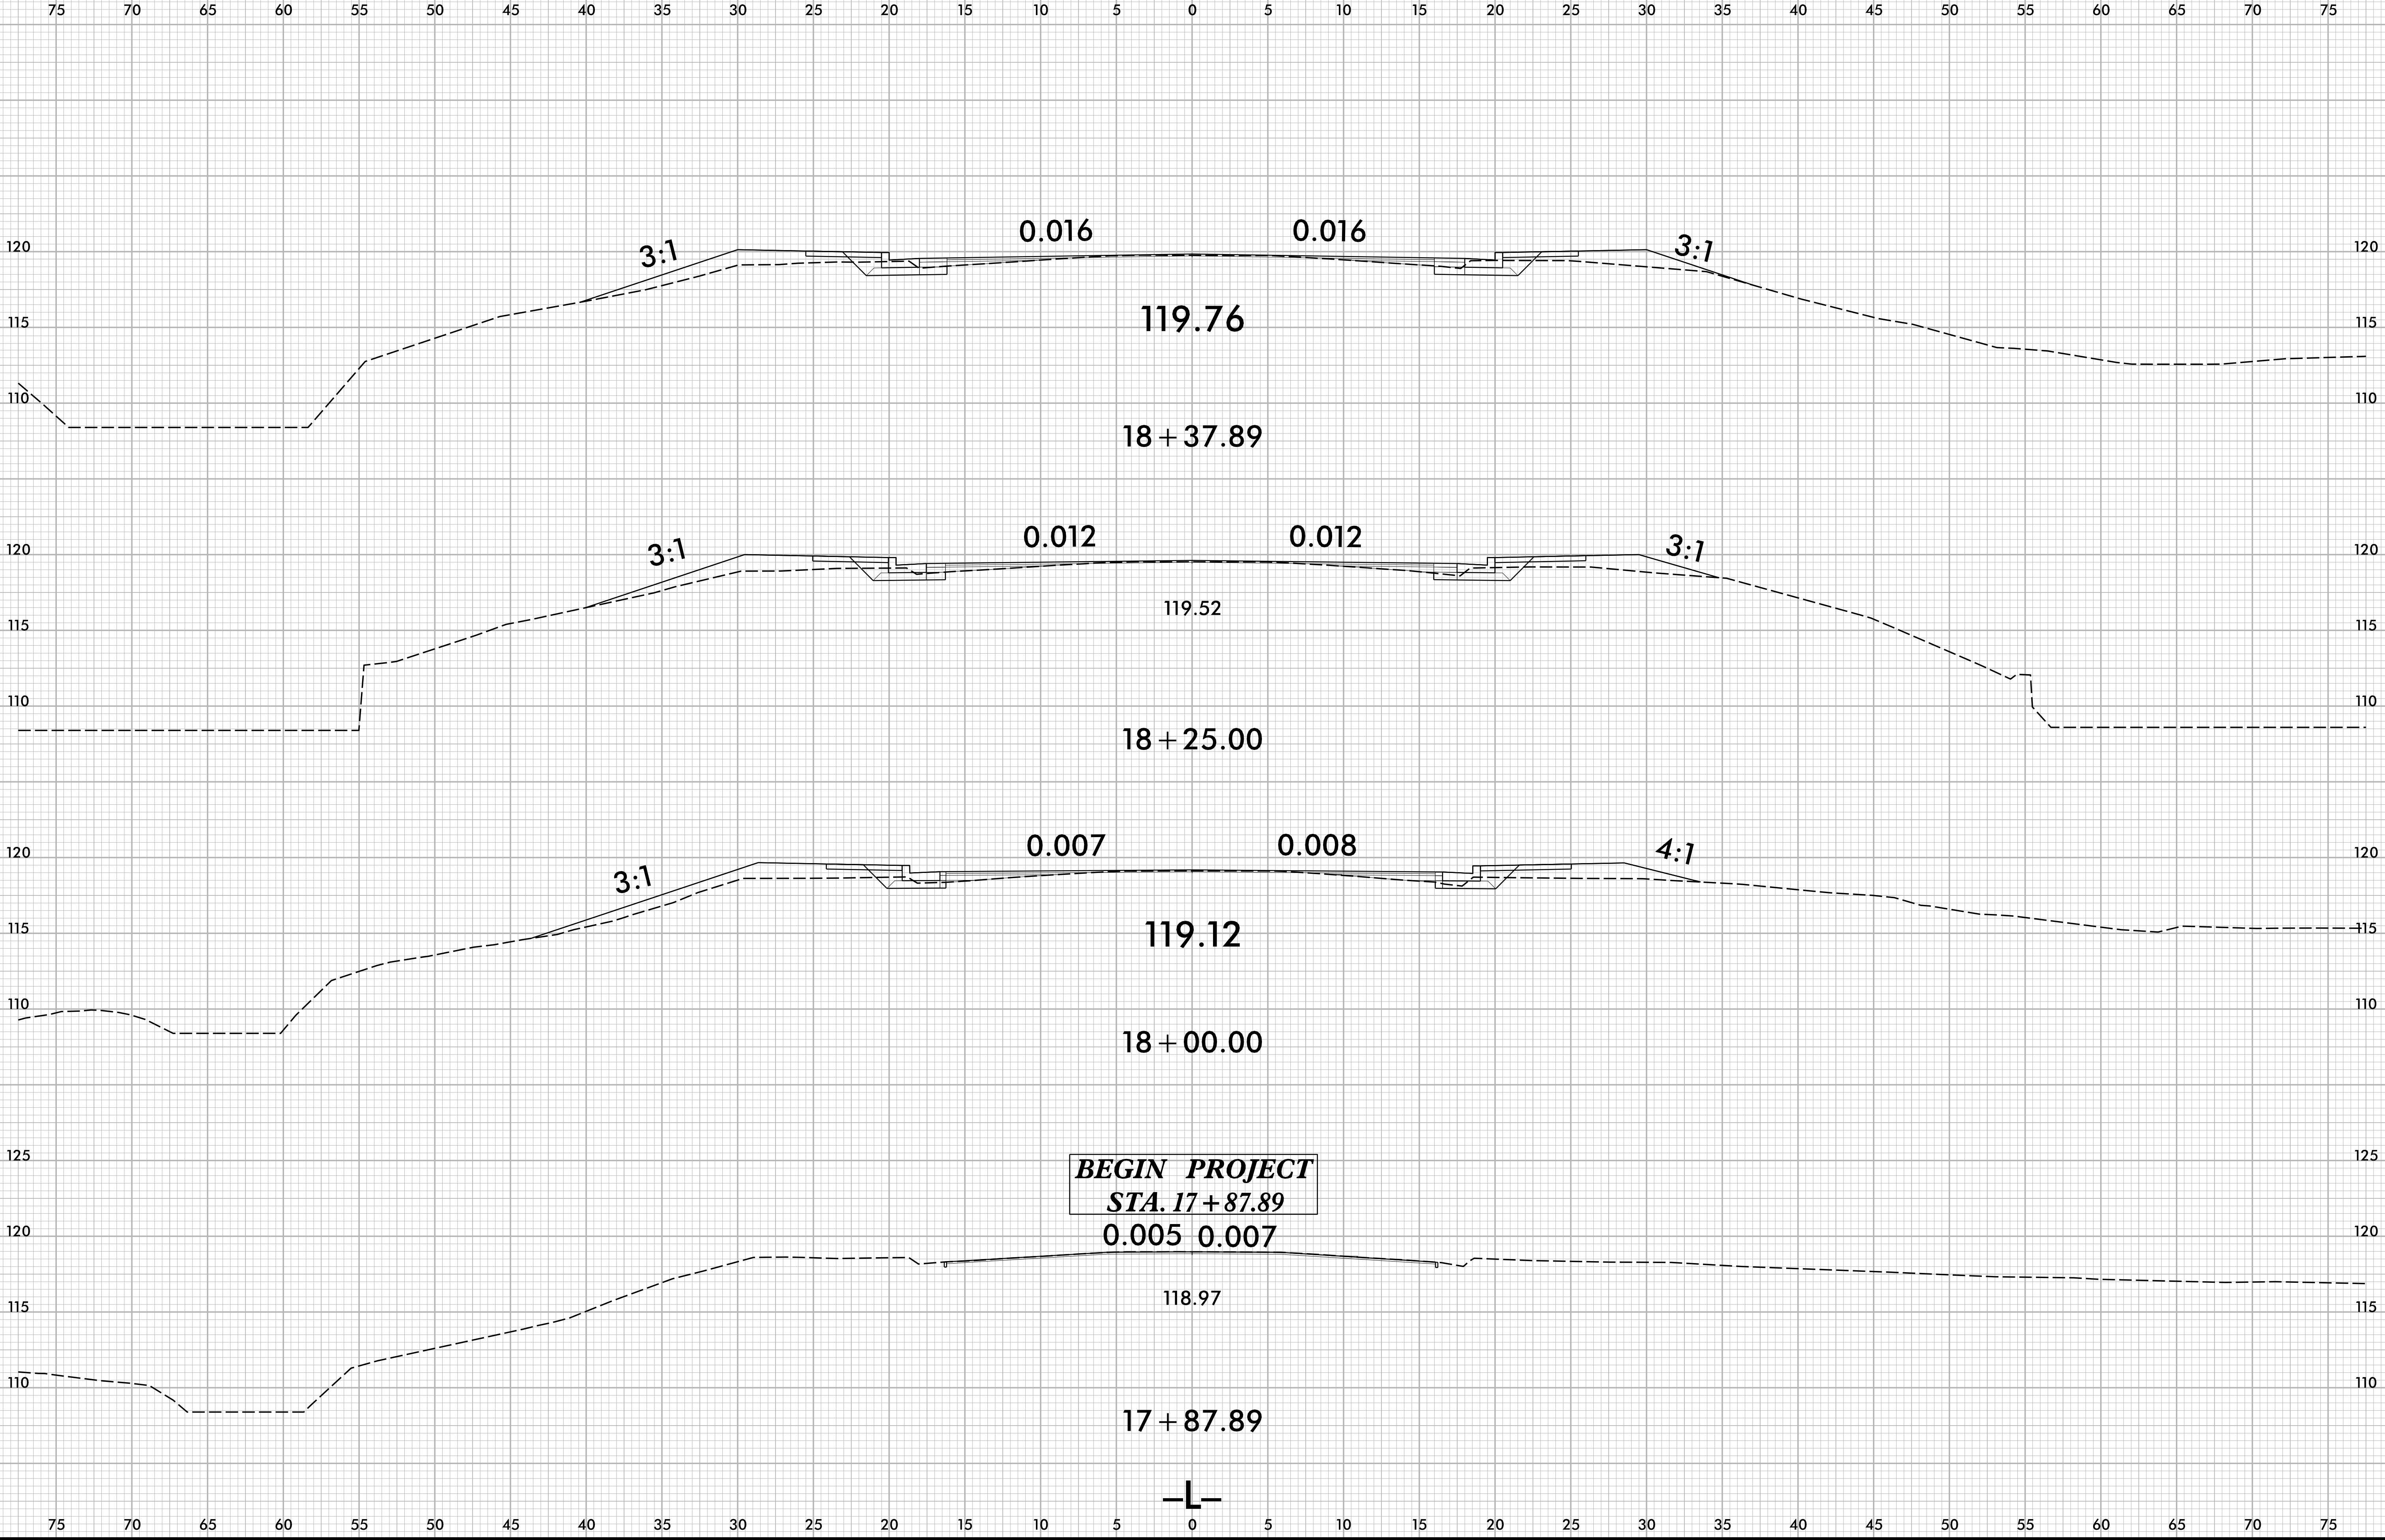


1/20/2025
11566186b-rdy.xpl L.dgn
11566186b

8/23/99

1/20/2025
11566186b-rdy.xpl L.dgn
11566186b

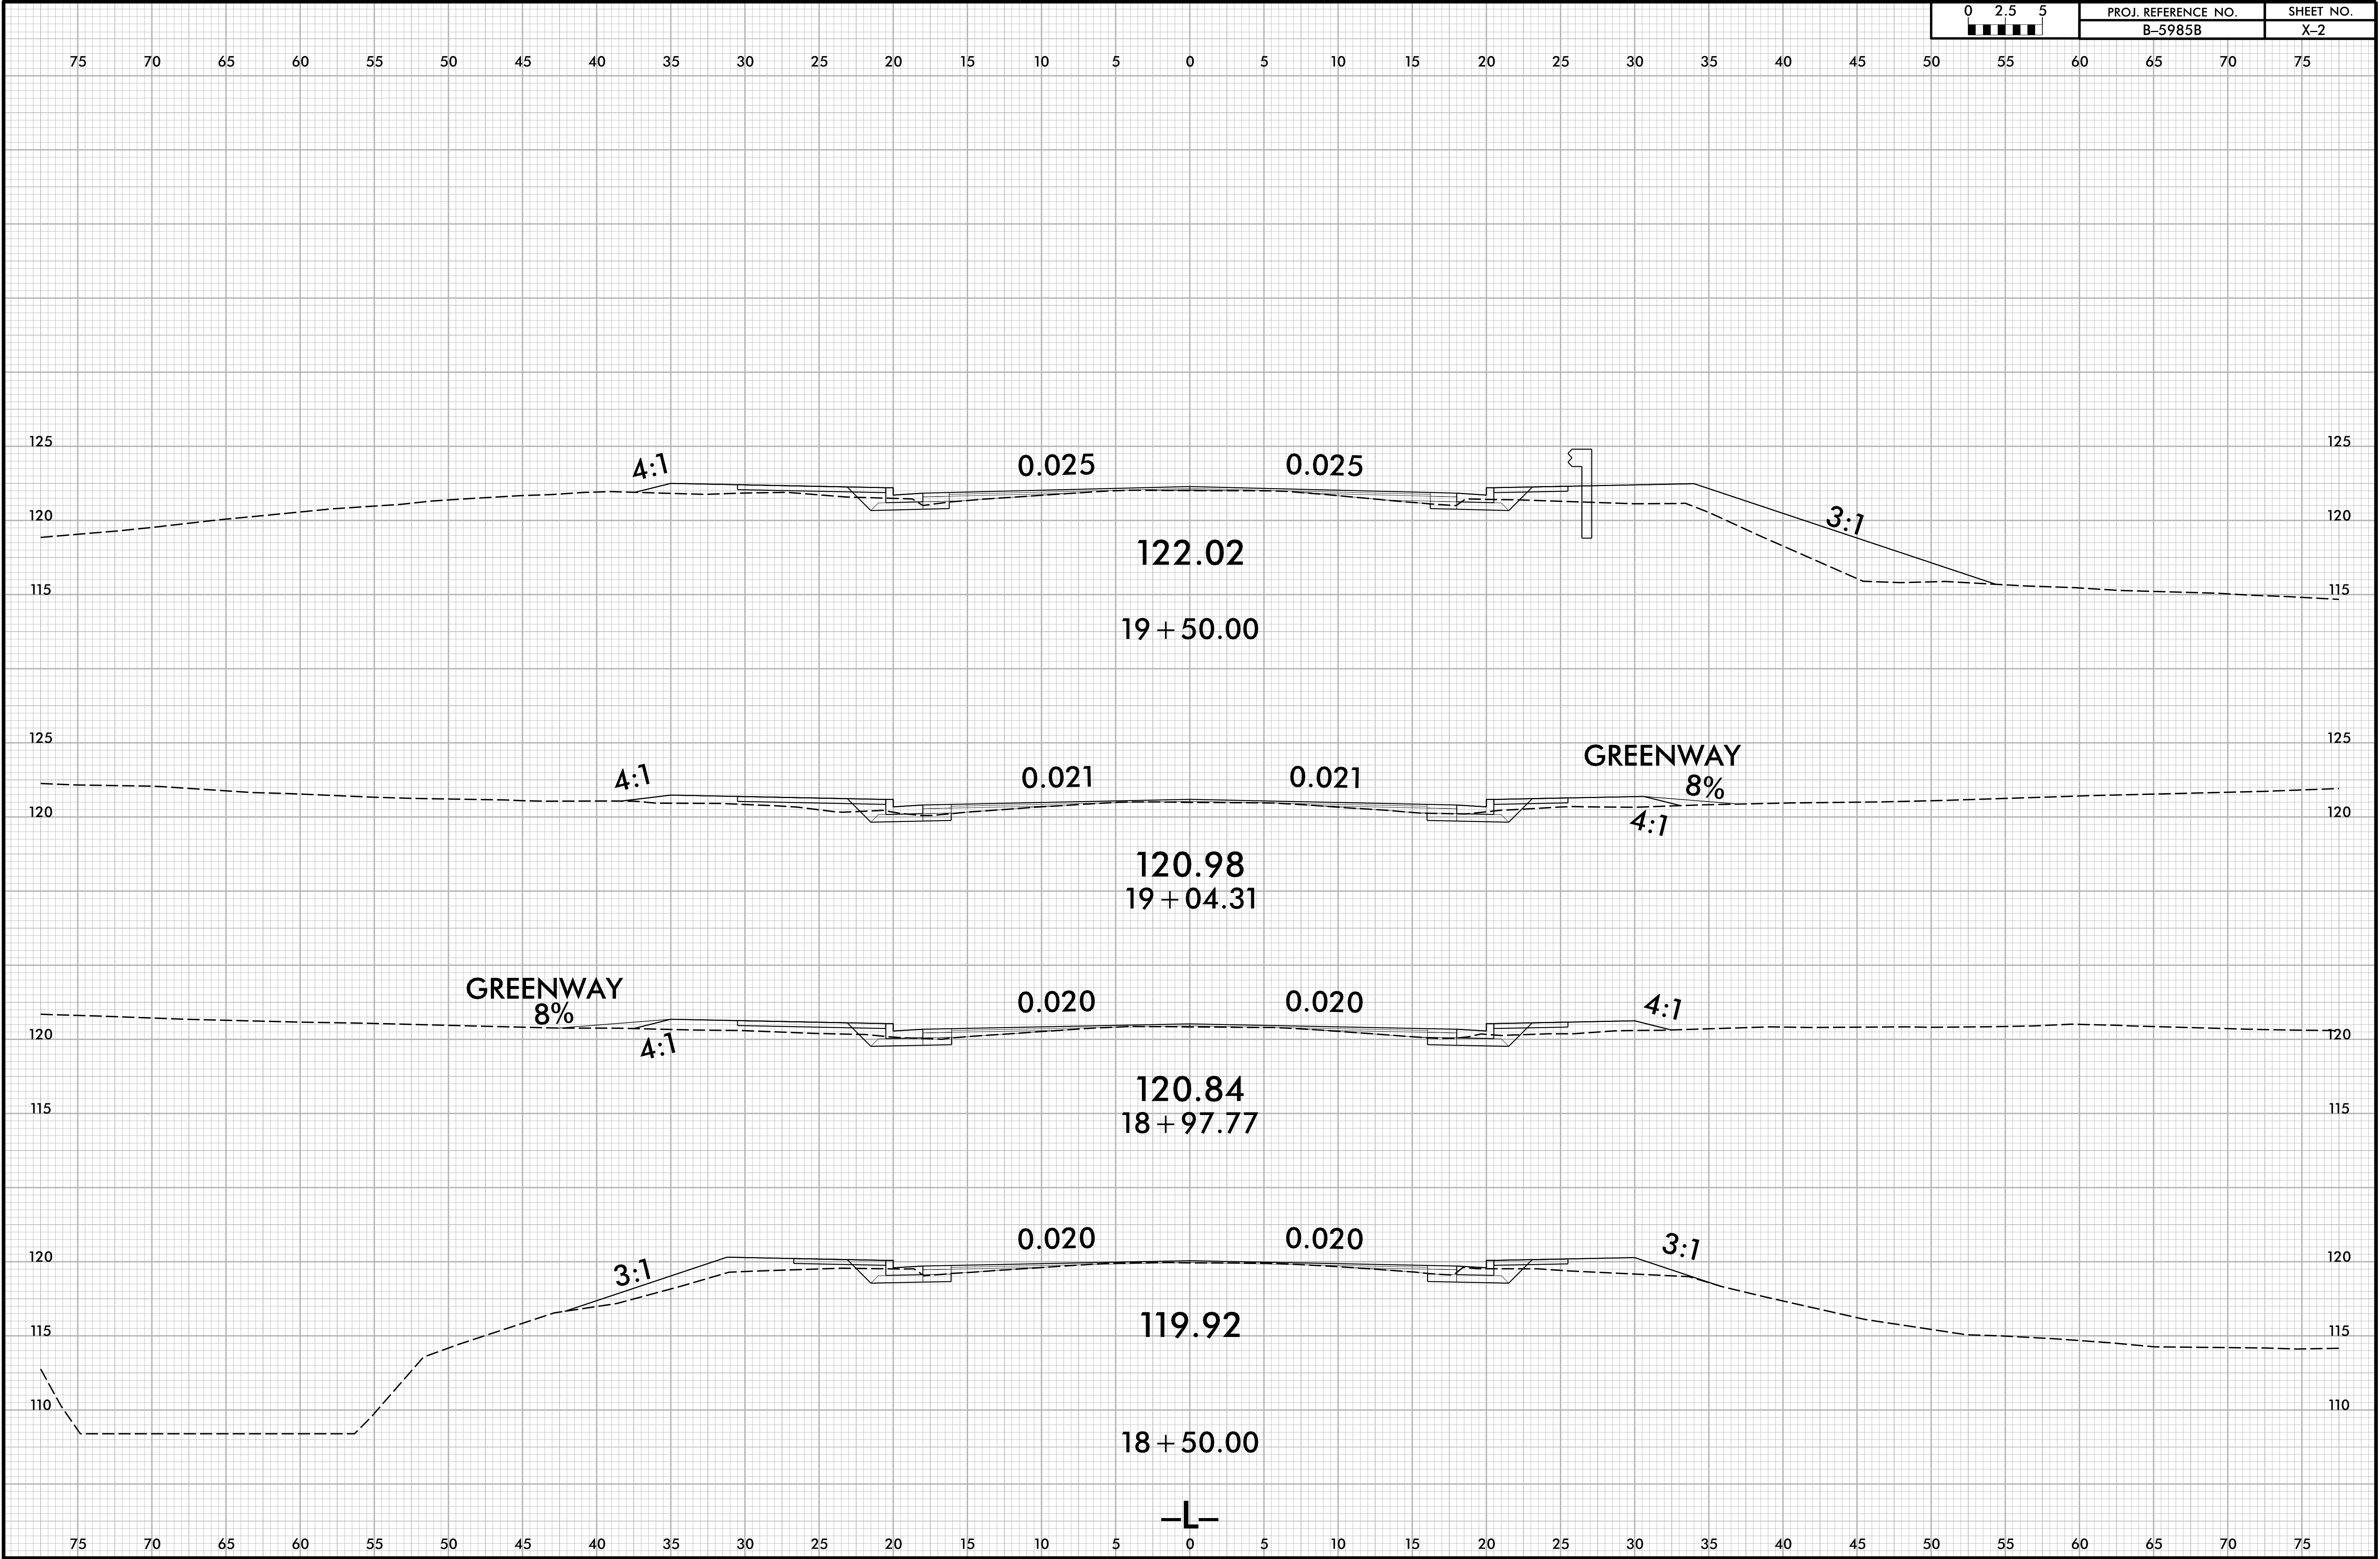


8/23/99

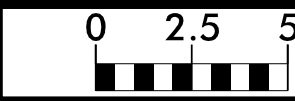


PROJ. REFERENCE NO.
B-5985B

SHEET NO.
X-3


75 70 65 60 55 50 45 40 35 30 25 20 15 10 5 0 5 10 15 20 25 30 35 40 45 50 55 60 65 70 75

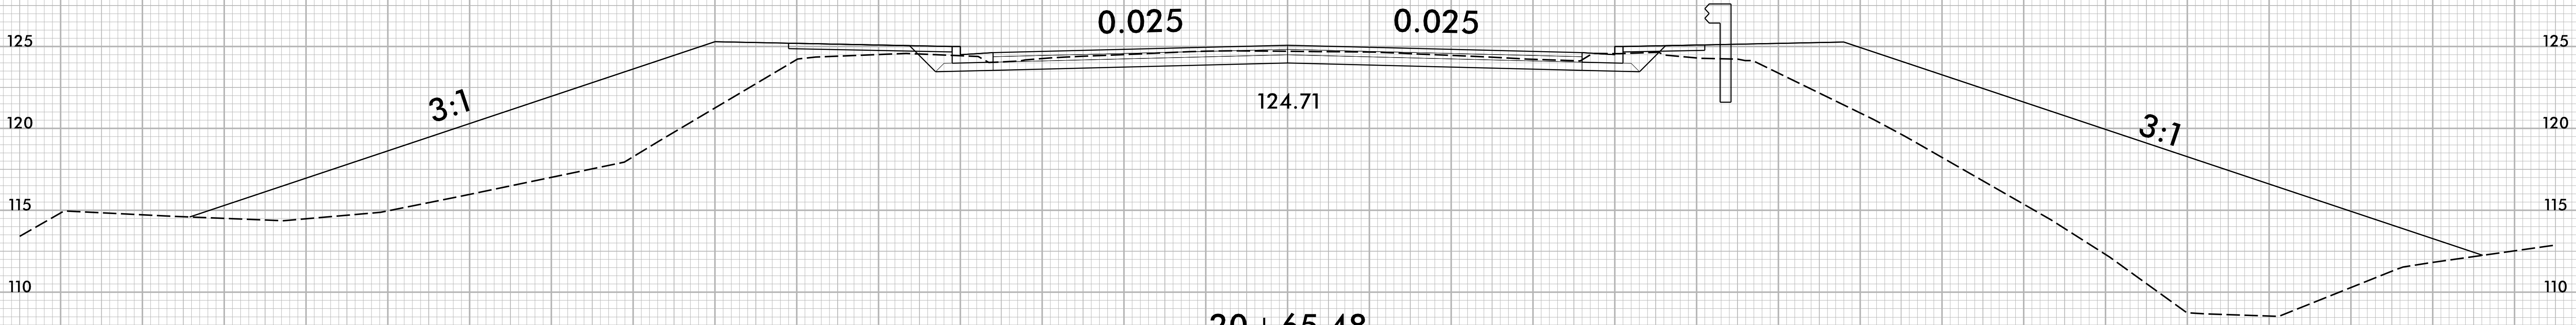

20 + 65.48

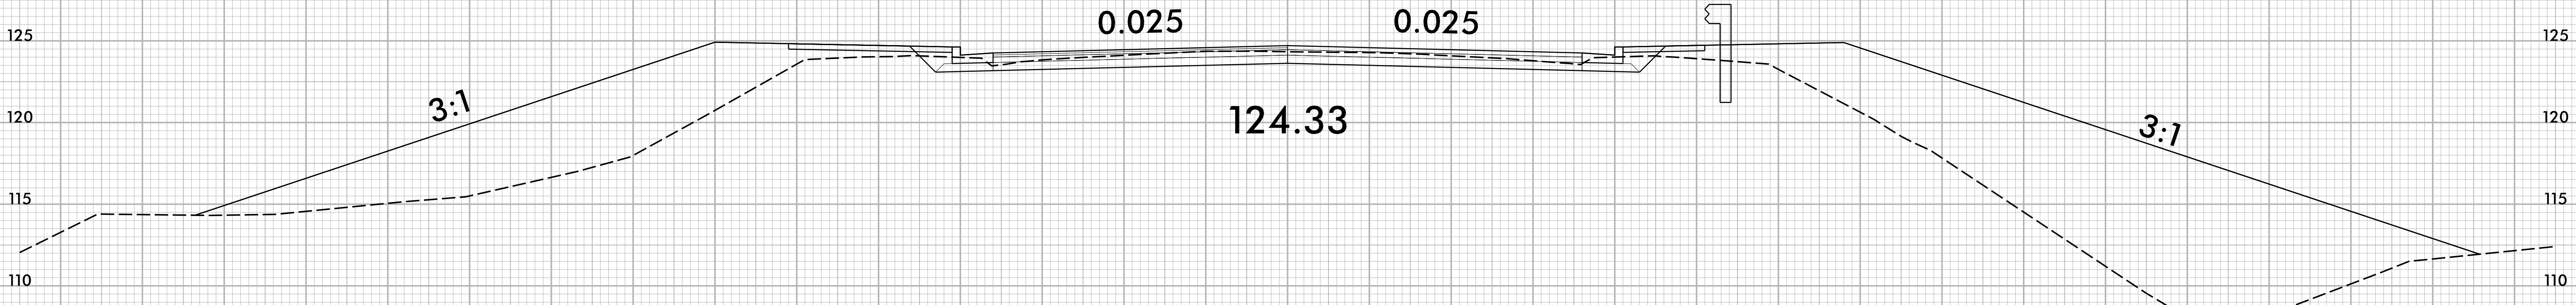

20 + 50.00

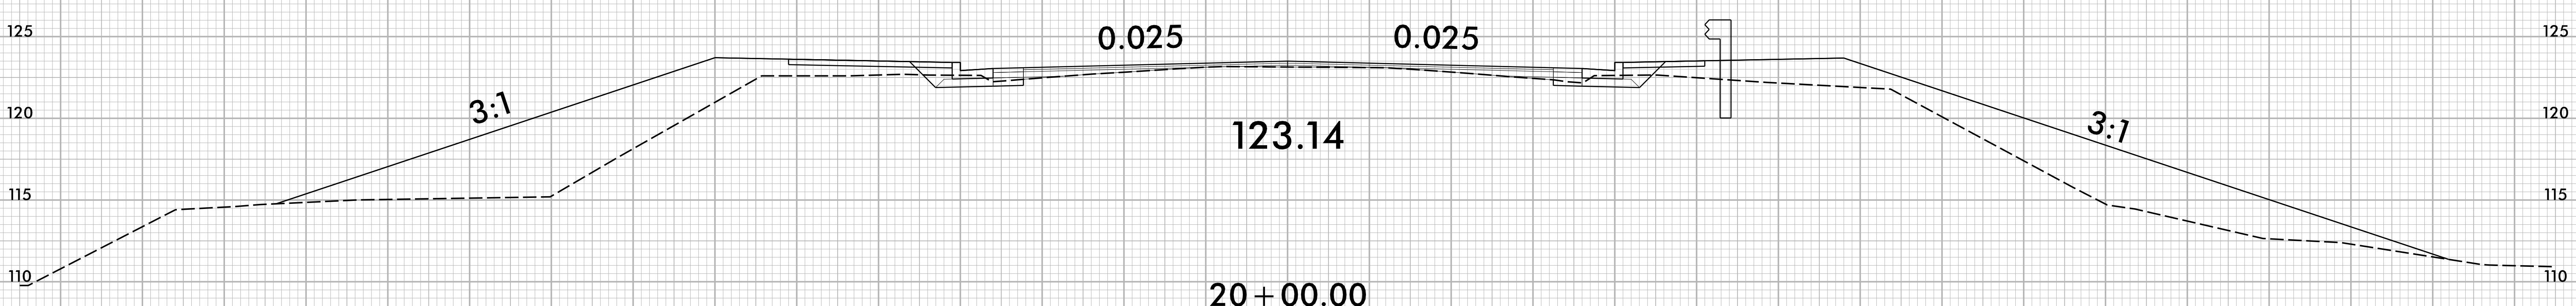


20 + 00.00

-L-

1/20/2025
11566186-ar.dgn
11566186-ar.dgn


8/23/99

1/20/2025
13565185b-rdy.xpl L.dgn
13565185b

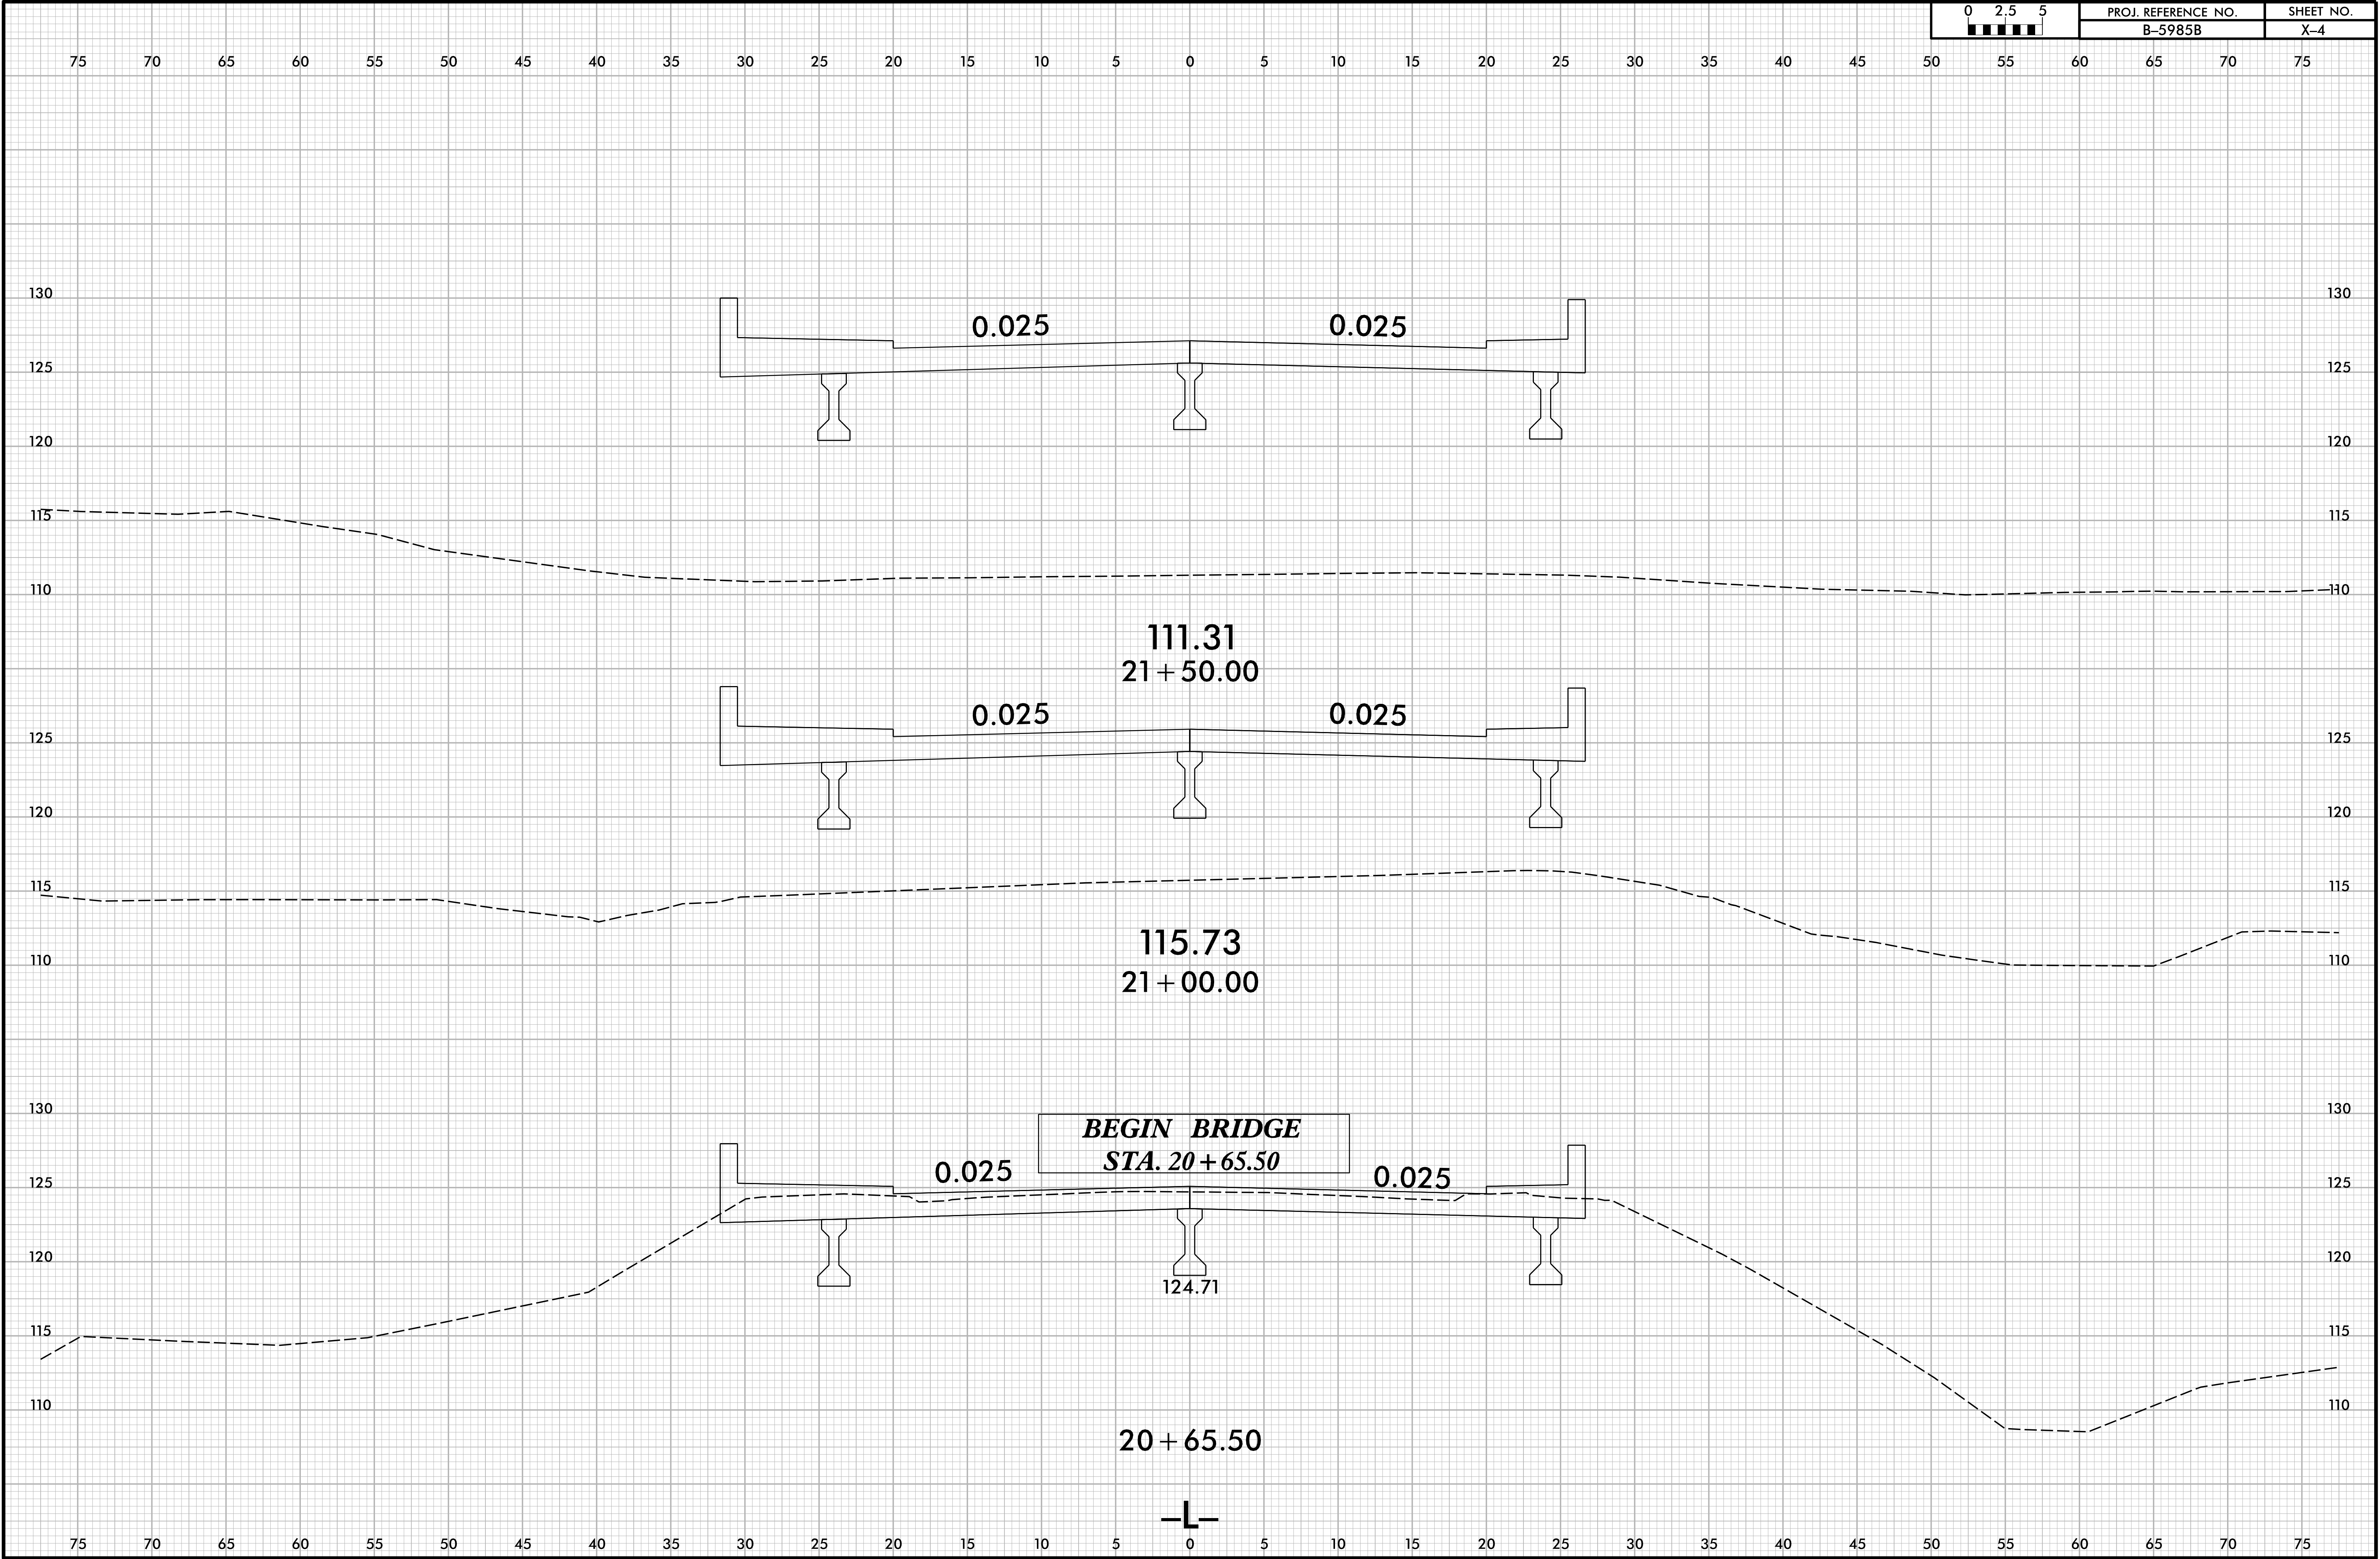

8/23/99

1/20/2025
11566186-ar.dgn
11566186

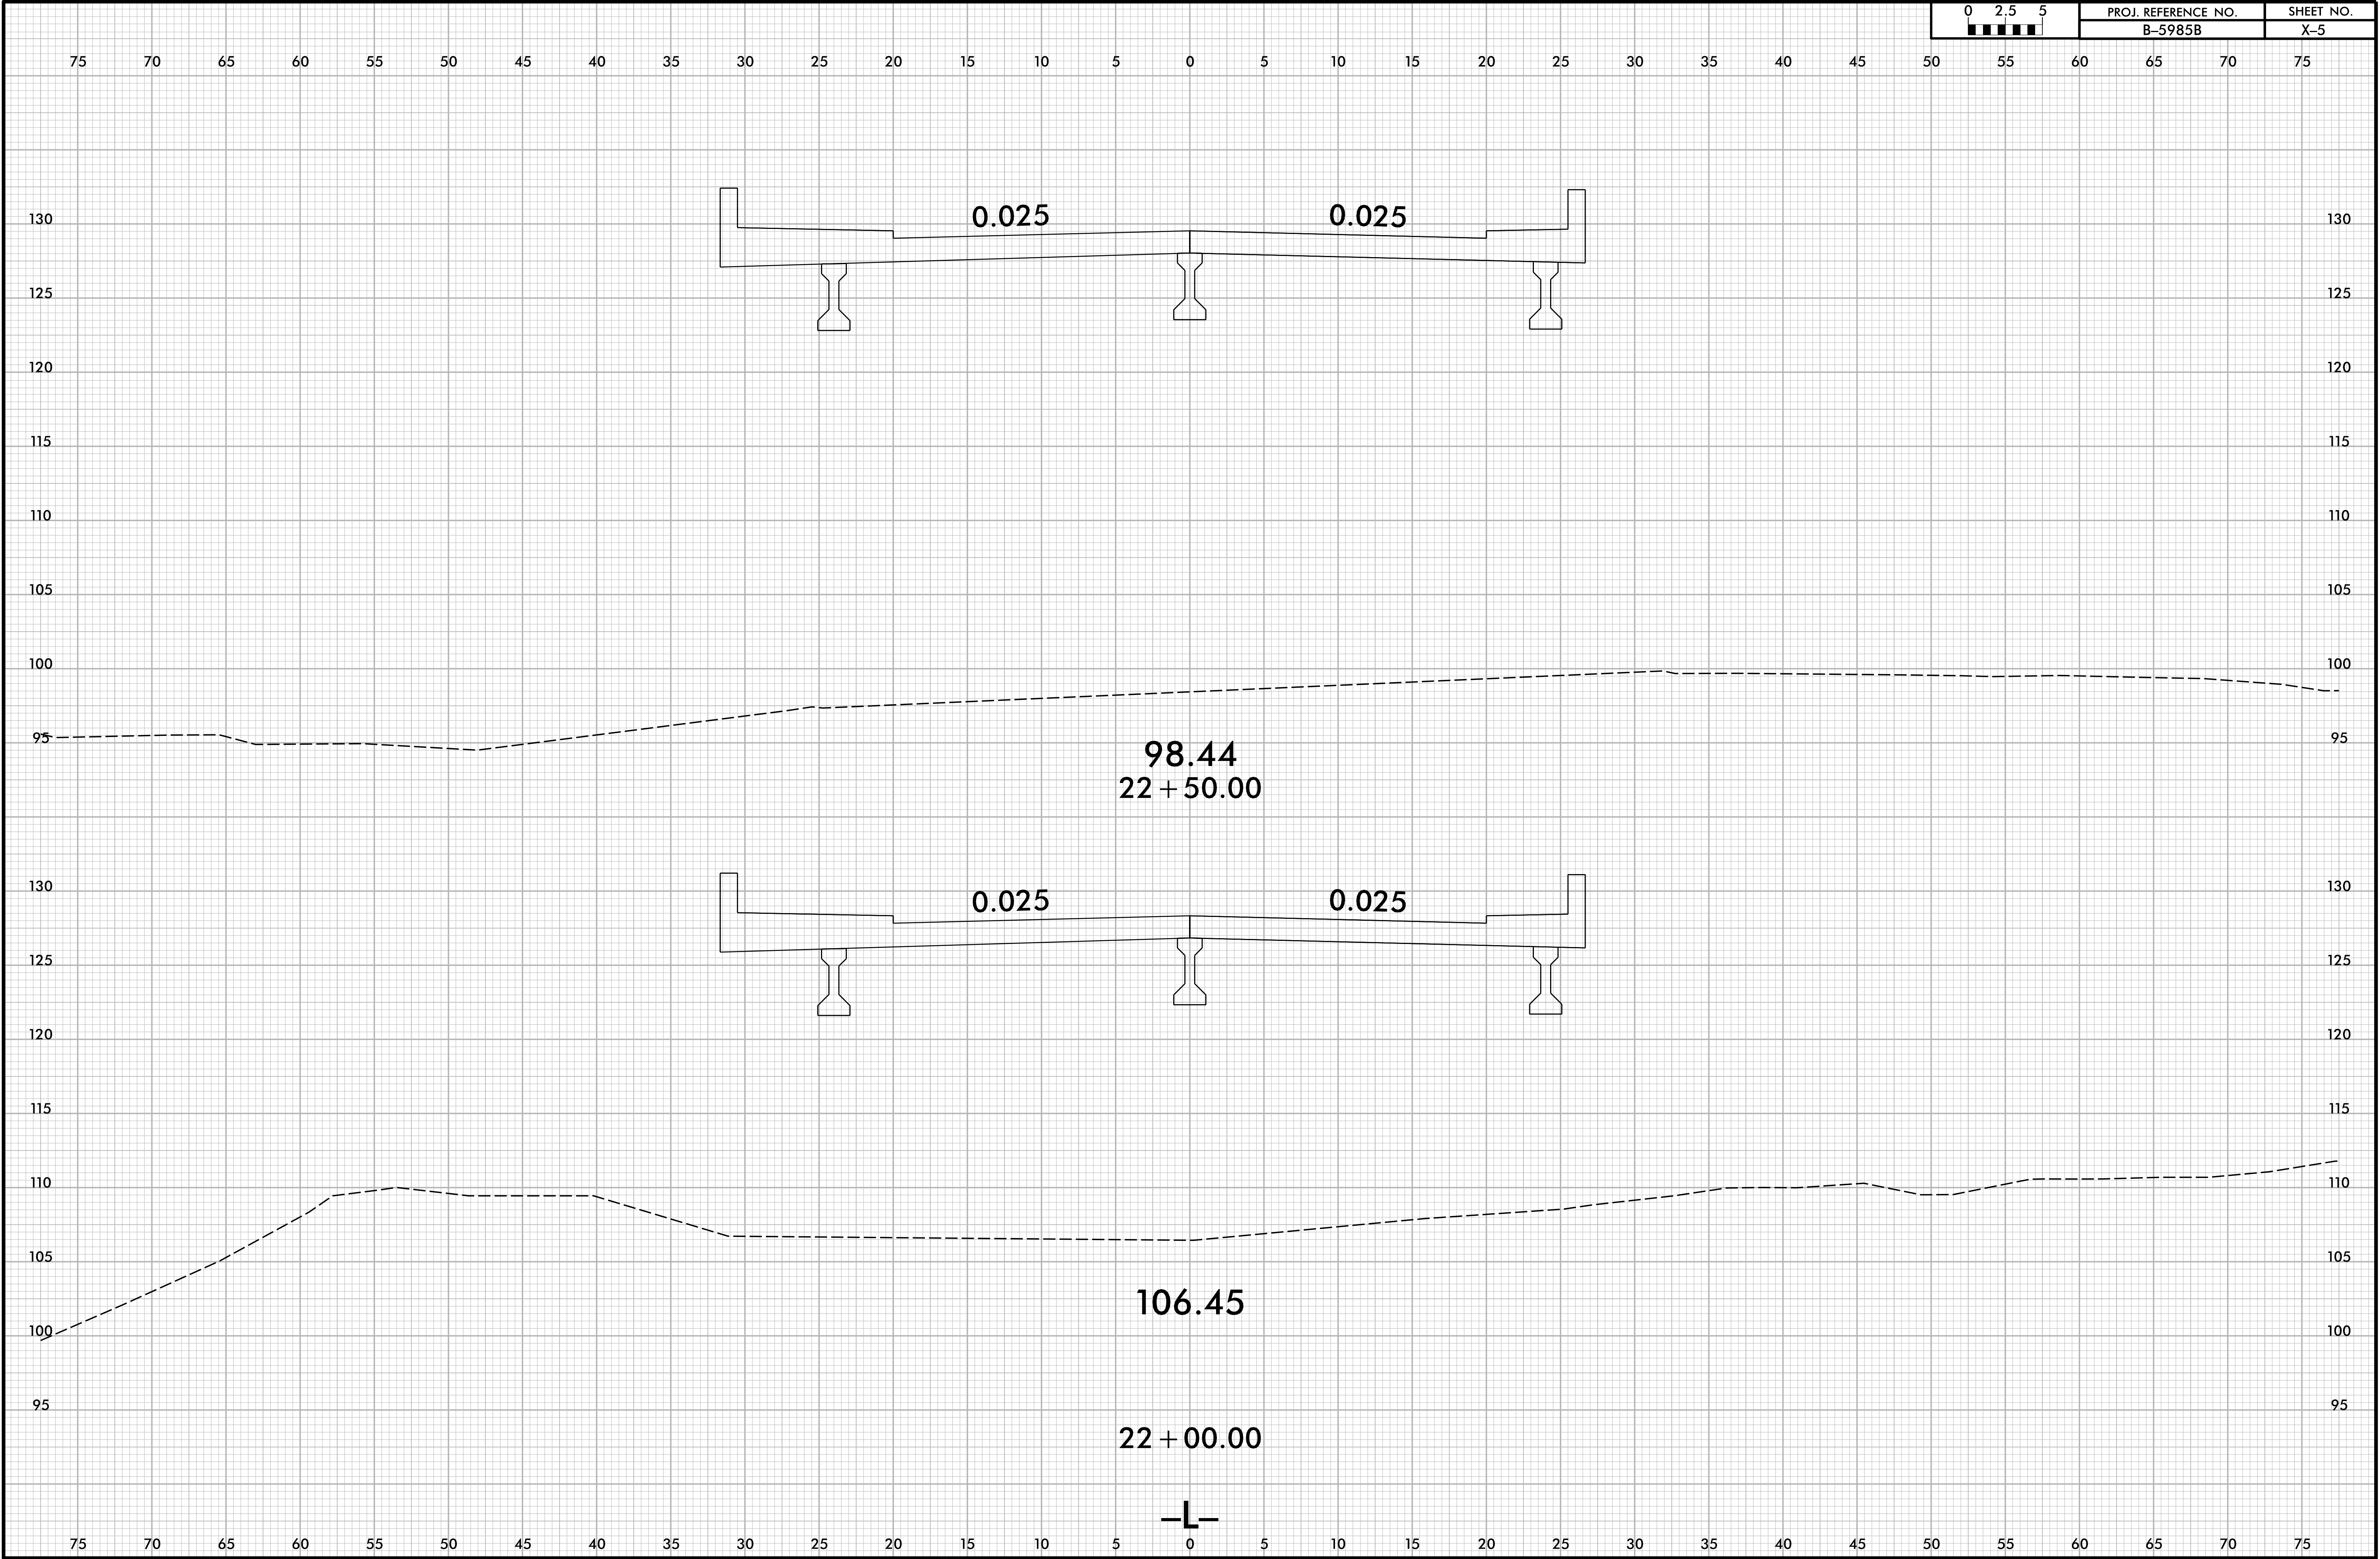

8/23/99

1/20/2025
13565185b-ar.dgn
13565185b

