


09/08/99
22-DEC-2021 09:28
S:\EP0\RAleigh\Investigation\TIP\B5985_GEO_RDWY\CADD_GEO\TECH\PlanProj\B-5985_GEO_RDWY_TSH.dgn
\$\$\$\$\$USERNAME\$\$\$\$\$

PROJECT: B-5985

CONTRACT:

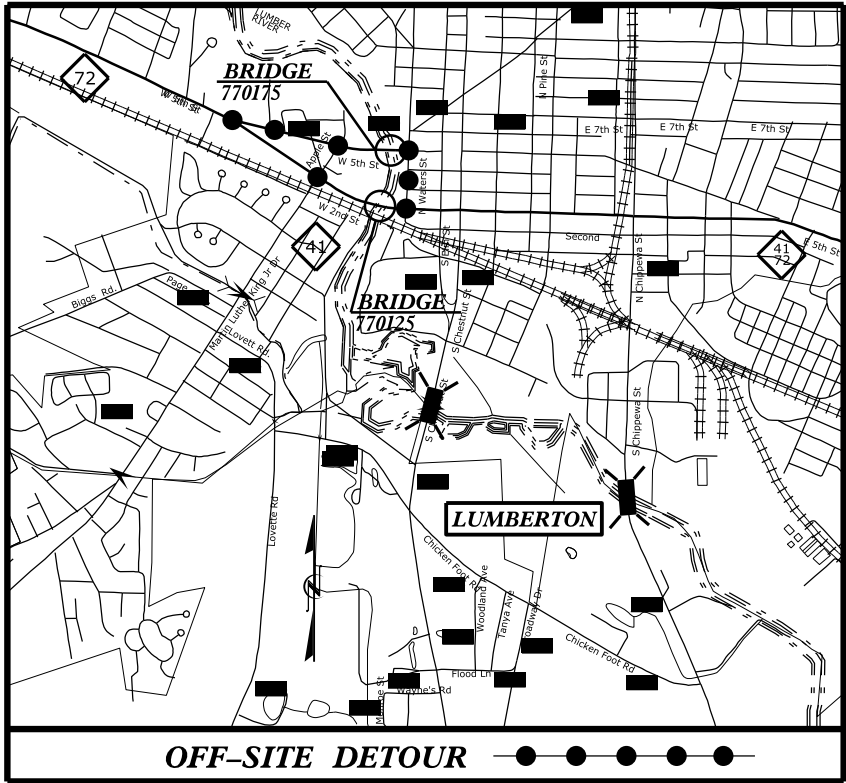

STATE OF NORTH CAROLINA
DIVISION OF HIGHWAYS

ROBESON COUNTY

LOCATION: BRIDGE NO. 770125 OVER LUMBER RIVER ON NC 41/72
& BRIDGE NO. 770175 OVER LUMBER RIVER ON SR 1600

TYPE OF WORK: GRADING, DRAINAGE, SIGNALS, PAVING & STRUCTURES

STATE	STATE PROJECT REFERENCE NO.	SHEET NO.	TOTAL SHEETS
N.C.	B-5985	3	10
STATE PROJ. NO.	F.A. PROJ. NO.	DESCRIPTION	
47749.1.1		PE	


WETHERILL
ENGINEERING

1223 Jones Franklin Rd.
Raleigh, N.C. 27606
License No. F-0377
Bus: 919 851 8077
Fax: 919 851 8107

TRANSPORTATION PLANNING/DESIGN - BRIDGE/STRUCTURE DESIGN
CIVIL/SITE DESIGN - GIS/GPS - CONSTRUCTION OBSERVATION

BRIDGE #770125
& BRIDGE # 770175

PRELIMINARY PLANS

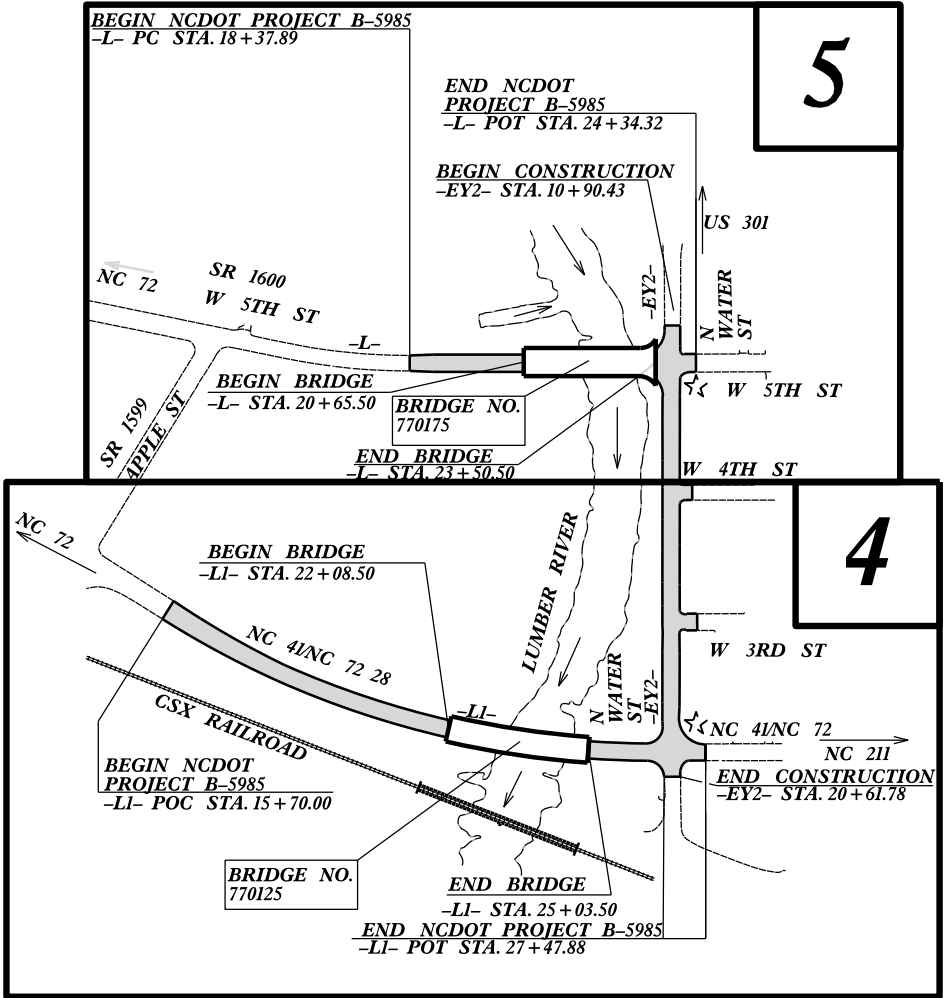


✂ - EXISTING SIGNAL



CLEARING ON THIS PROJECT SHALL BE PERFORMED TO THE LIMITS ESTABLISHED BY METHOD .
THIS PROJECT IS WITHIN THE MUNICIPAL BOUNDARY OF LUMBERTON.

GRAPHIC SCALES

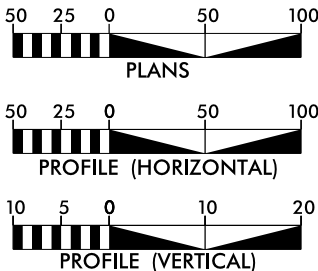

DESIGN DATA

BRIDGE # 770125	BRIDGE # 770175
ADT 2022 = 15,200	ADT 2022 = 10,500
ADT 2042 = 17,000	ADT 2042 = 14,200
K = 9 %	K = 11 %
D = 55 %	D = 55 %
T = 6 % *	T = 3 % *
V = 40 MPH	V = 40 MPH
(TTST = 2% + DUAL = 4%)	(TTST = 1% + DUAL = 2%)
FUNC CLASS = PRINCIPAL ARTERIAL REGIONAL TIER	FUNC CLASS = MAJOR COLLECTOR SUB-REGIONAL TIER

PROJECT LENGTH

BRIDGE # 770125	
LENGTH ROADWAY PROJECT B-5985 =	0.167 MILES
LENGTH STRUCTURE PROJECT B-5985 =	0.056 MILES
TOTAL LENGTH PROJECT B-5985 =	0.206 MILES
BRIDGE # 770175	
LENGTH ROADWAY PROJECT B-5985 =	0.059 MILES
LENGTH STRUCTURE PROJECT B-5985 =	0.054 MILES
TOTAL LENGTH PROJECT B-5985 =	0.113 MILES
NCDOT CONTACT:	DAVID STUTTS, PE PROJECT ENGINEER - PEP/PROGRAM MGT.


Prepared for:
DIVISION OF HIGHWAYS
STRUCTURES MANAGEMENT UNIT
1000 BIRCH RIDGE DRIVE RALEIGH NC, 27610

2018 STANDARD SPECIFICATIONS	EDWARD G. WETHERILL, PE PROJECT ENGINEER
RIGHT OF WAY DATE: DECEMBER 21, 2021	GREG S. PURVIS, PE PROJECT DESIGN ENGINEER
LETTING DATE: DECEMBER 20, 2022	

HYDRAULICS ENGINEER

SIGNATURE: _____ P.E.
ROADWAY DESIGN
ENGINEER

SIGNATURE: _____ P.E.

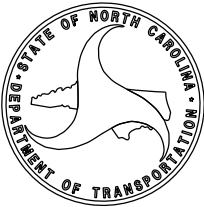



STATE OF NORTH CAROLINA
DEPARTMENT OF TRANSPORTATION

ROY COOPER
GOVERNOR

J. ERIC BOYETTE
SECRETARY

January 5, 2022

STATE PROJECT: 47749.1.1 (B-5985)
FEDERAL PROJECT: N/A
COUNTY: ROBESON

DESCRIPTION: Approaches to Bridge 770125 over Lumber River on NC 41/NC 72 and
Bridge 770175 over Lumber River on SR 1600

SUBJECT: Geotechnical Report – Inventory

The Geotechnical Engineering Unit has completed a subsurface investigation for this project and presents the following inventory.

Project Description

This project consists of widening NC 41/NC 72 and SR 1600 (West Fifth Street).

A geotechnical investigation was conducted during November of 2021. Seven hand-auger borings were performed by the Geotechnical Engineering Unit. Representative soil samples were collected for visual classification in the field and selected samples were submitted for laboratory analysis by the Materials and Tests Unit.

The following alignments, totaling 0.167 miles, were investigated. Subsurface plans and cross sections of these alignments are included in this report.

<u>Line</u>	<u>Stations</u>
-L-	17+88 to 24+32
-L1-	15+70 to 27+79

Physiography and Geology

The project is located within the city limits of the town of Lumberton and within the Coastal Plain province of North Carolina. The project area is comprised of a mixture of sands and silts of the Duplin Formation. The topography is mostly flat. The widening project consists of a mixture of residential, commercial, and wooded areas.

Soils Properties

Soils encountered during this investigation are Roadway Embankment and Undivided Coastal Plain.


<i>Mailing Address:</i> NC DEPARTMENT OF TRANSPORTATION GEOTECHNICAL ENGINEERING UNIT 1589 MAIL SERVICE CENTER RALEIGH NC 27699-1589	<i>Telephone:</i> 919-707-6850 <i>Fax:</i> 919-250-4237 <i>Customer Service:</i> 1-877-368-4968 <i>Website:</i> www.ncdot.gov	<i>Location:</i> CENTURY CENTER COMPLEX ENTRANCE B-2 1020 BIRCH RIDGE DRIVE RALEIGH NC
--	---	--


Roadway Embankment soils are present throughout the entire project. These soils primarily consist of brown and gray, moist, medium dense to dense, silty sand with trace gravel (A-2-4).

Undivided Coastal Plain soils are also present throughout the entire project. These soils are characterized by orange and gray, mottled, moist, loose to medium dense, silty sand (A-2-4) and orange and gray, mottled, moist, stiff to very stiff, sandy silt (A-4). These soils are non-plastic.

Groundwater


Groundwater measurements were taken during November of 2021 during moderate drought conditions. Groundwater was not present in any borings during the time of this investigation.

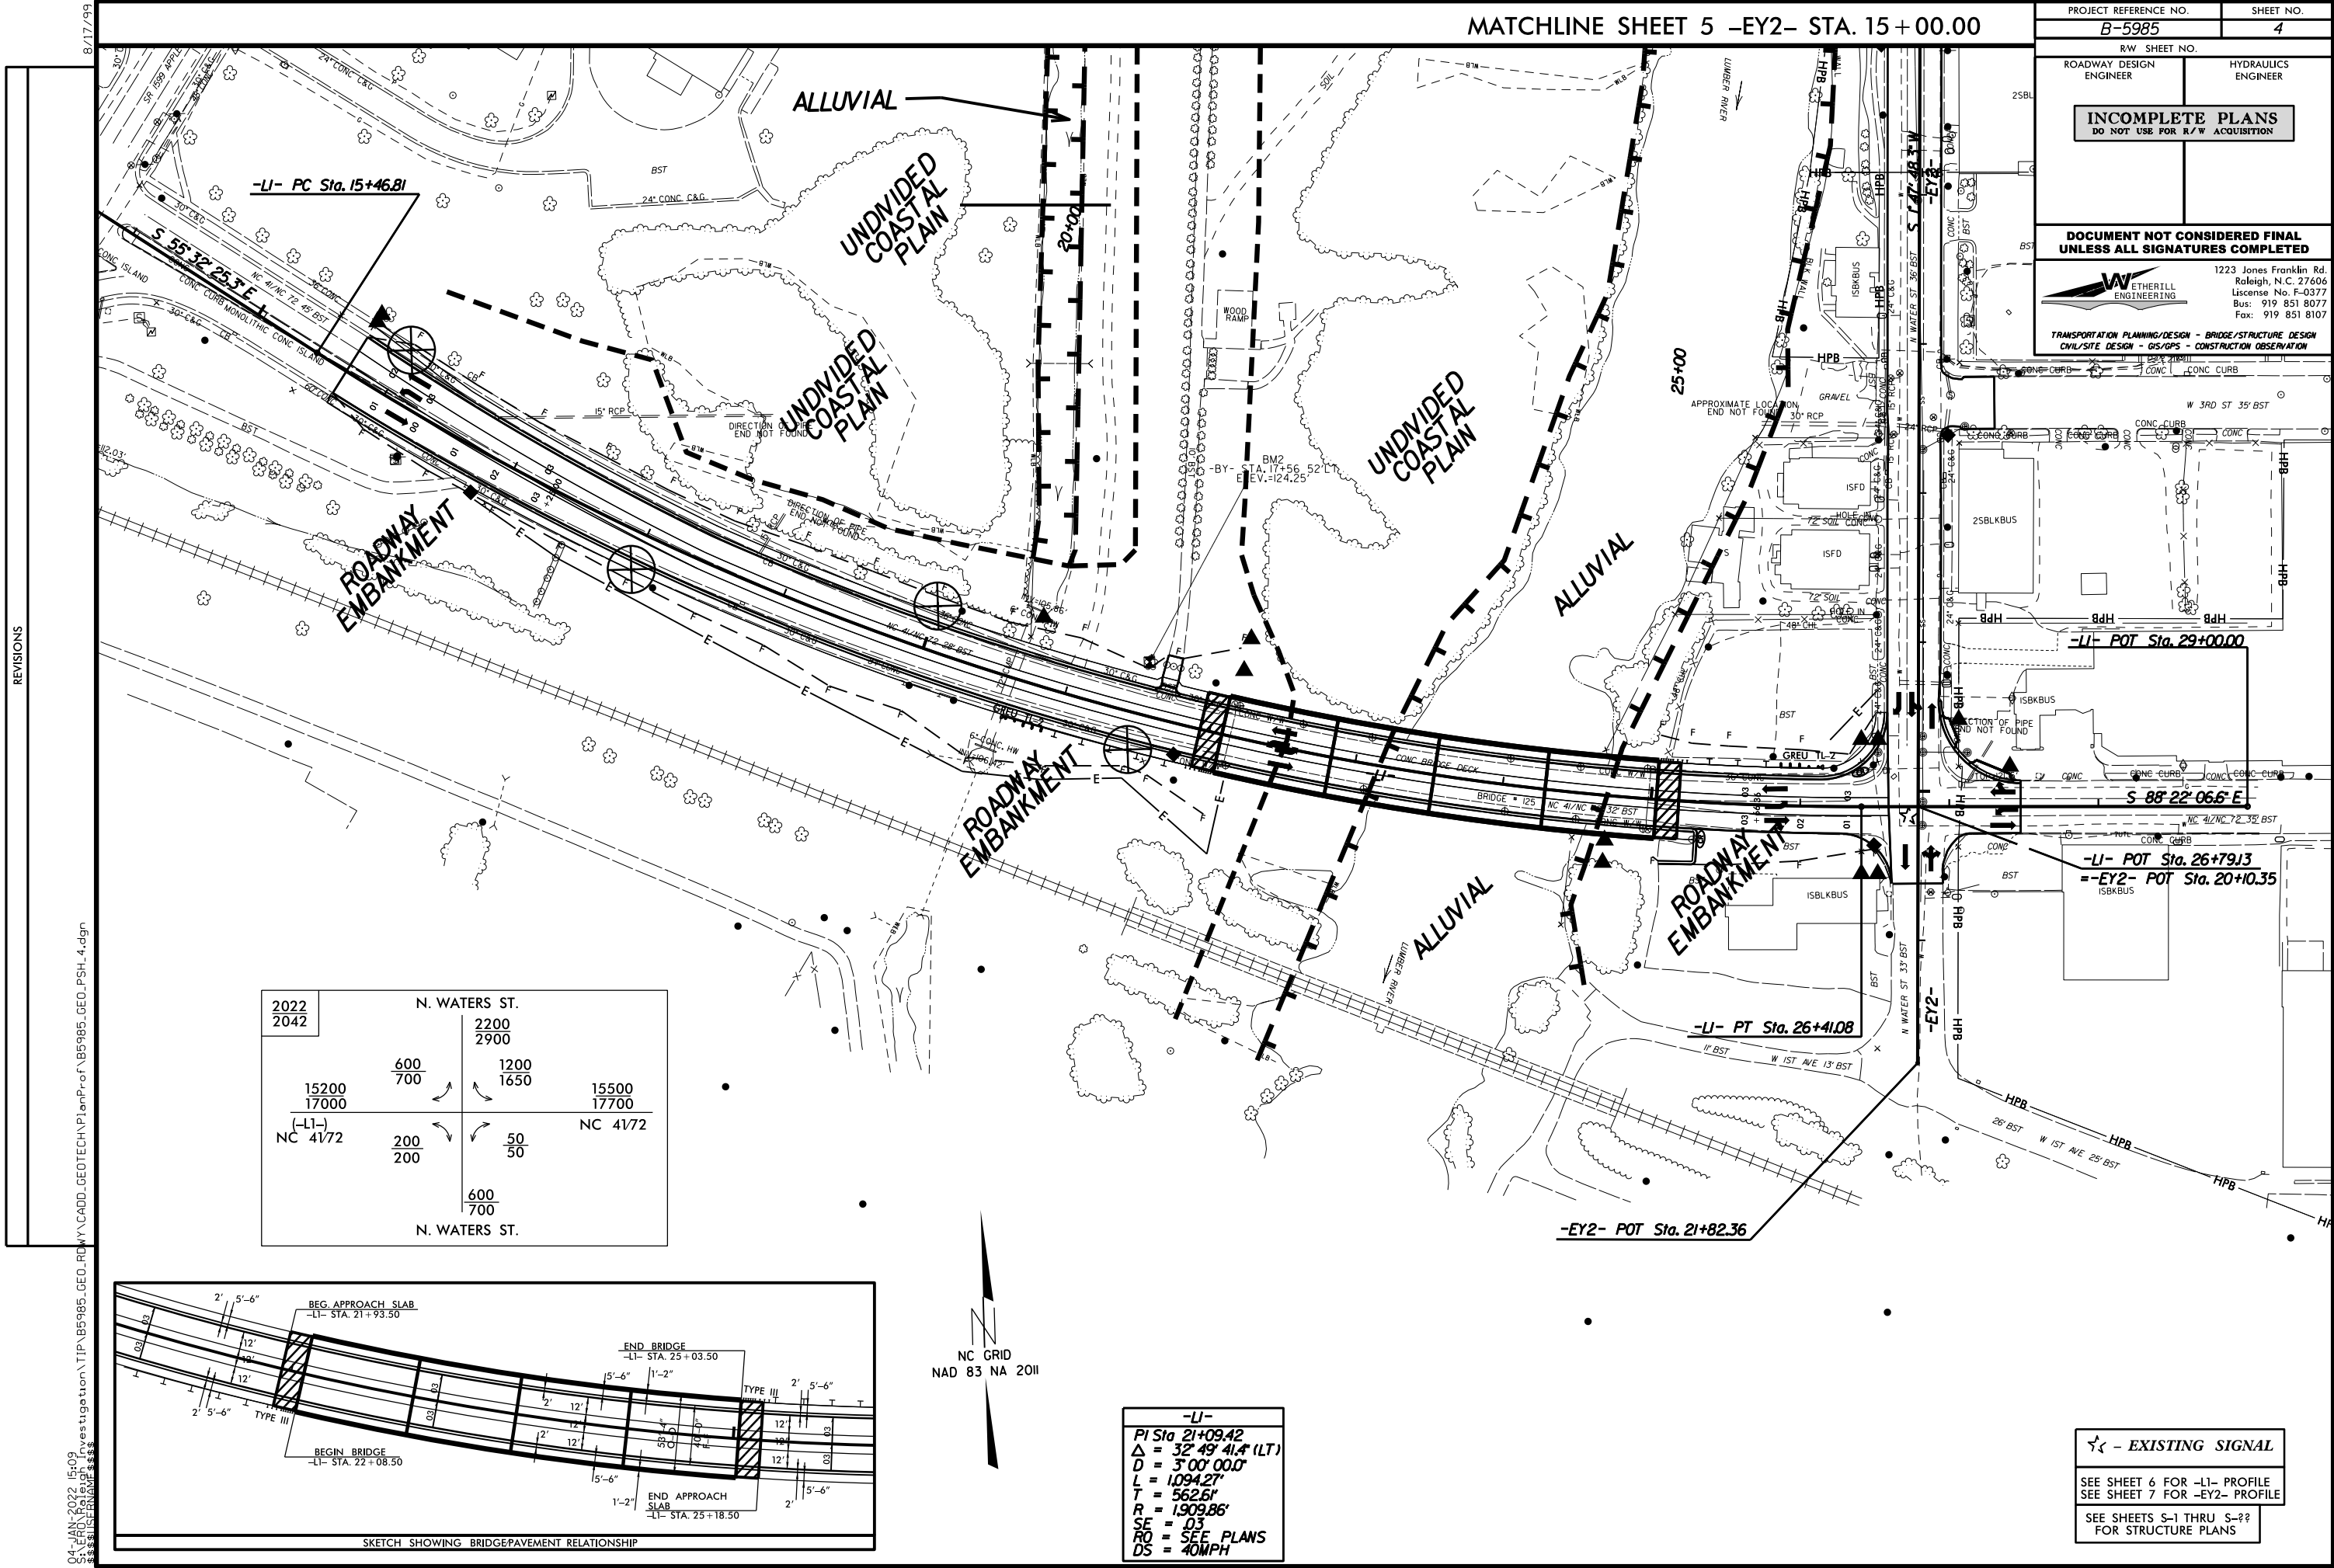

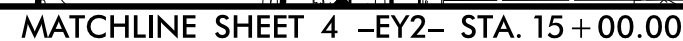

6/23/16


04-JAN-2022 15:56
S:\FROM\Bentley\Investigation\TIP\B5985.GEO.RDWY\CAOD.GEOTECH\asc\B5985_GEO.RDWY_XS1.L.dgn
\$\$\$\$\$USERNAME\$\$\$\$\$

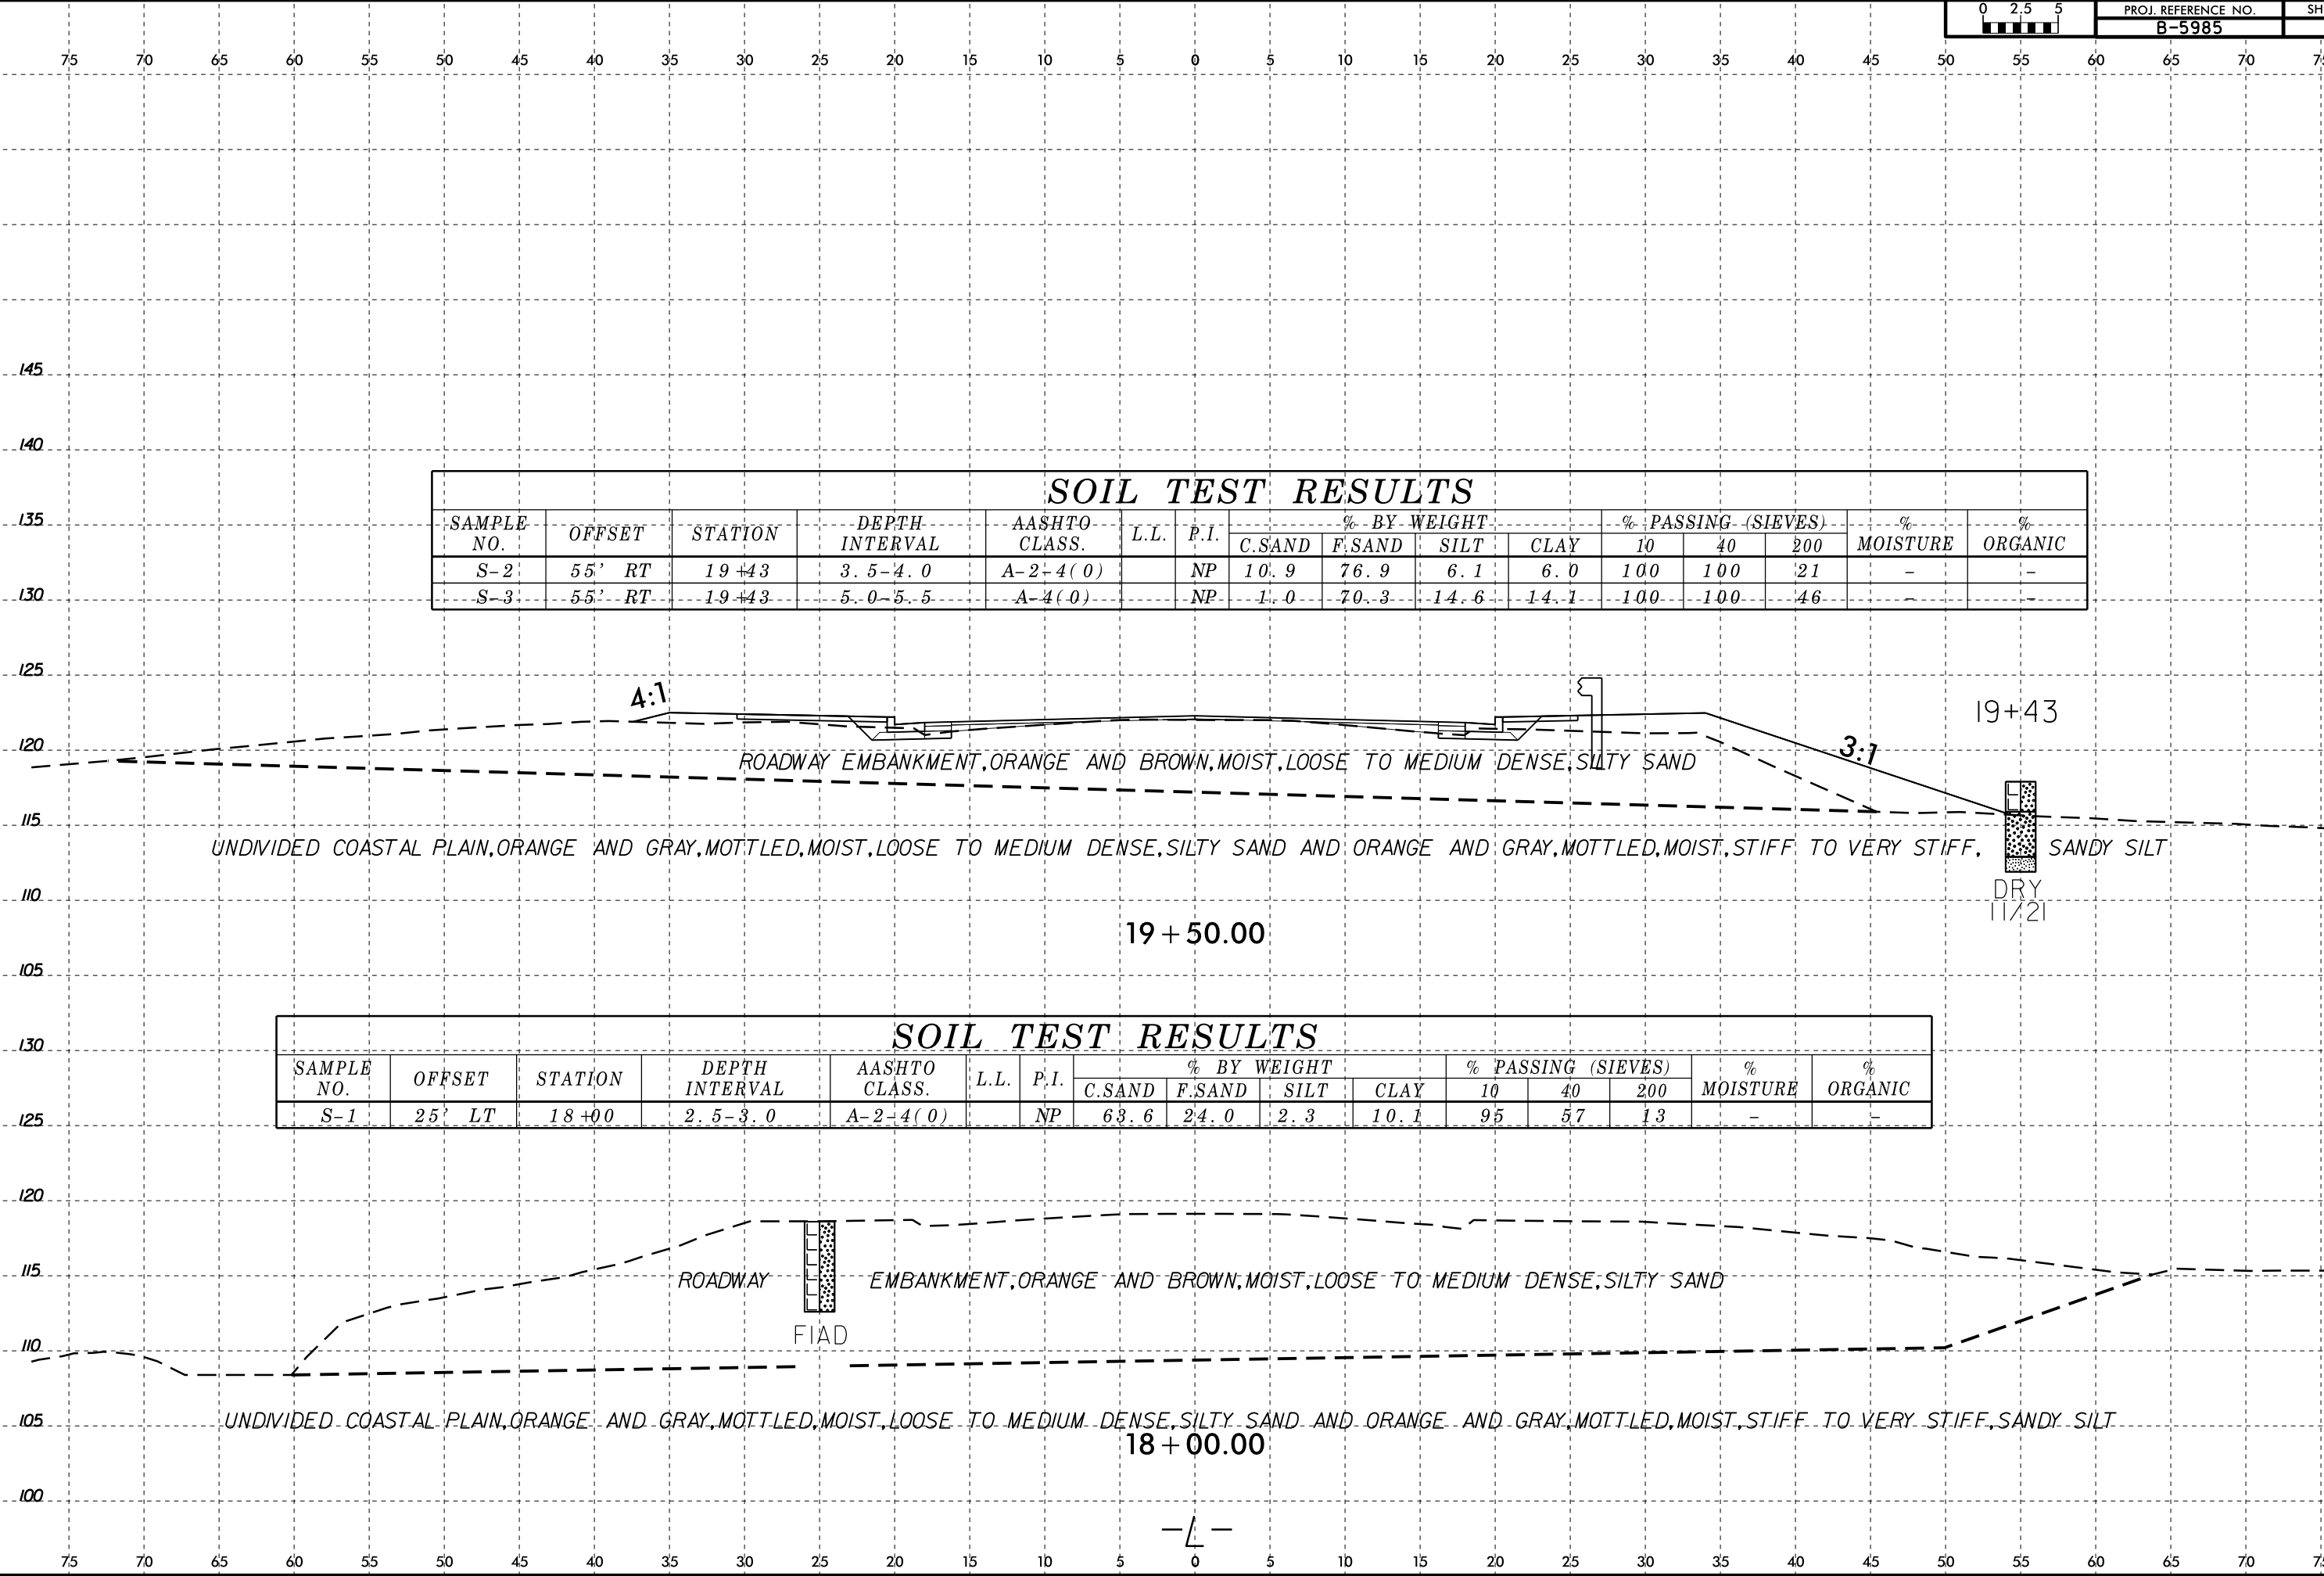


6/23/16

04-JAN-2022 15:57
S:\FRR\B\geop\Investigation\TIP\B5985.GEO\RDWY\CAOD.GEOTECH\asc\B5985_GEO_RDWY_XSI.L.dgn
\$\$\$USERNAME\$\$\$

0 2.5 5	PROJ. REFERENCE NO.	SHEET NO.
	B-5985	7

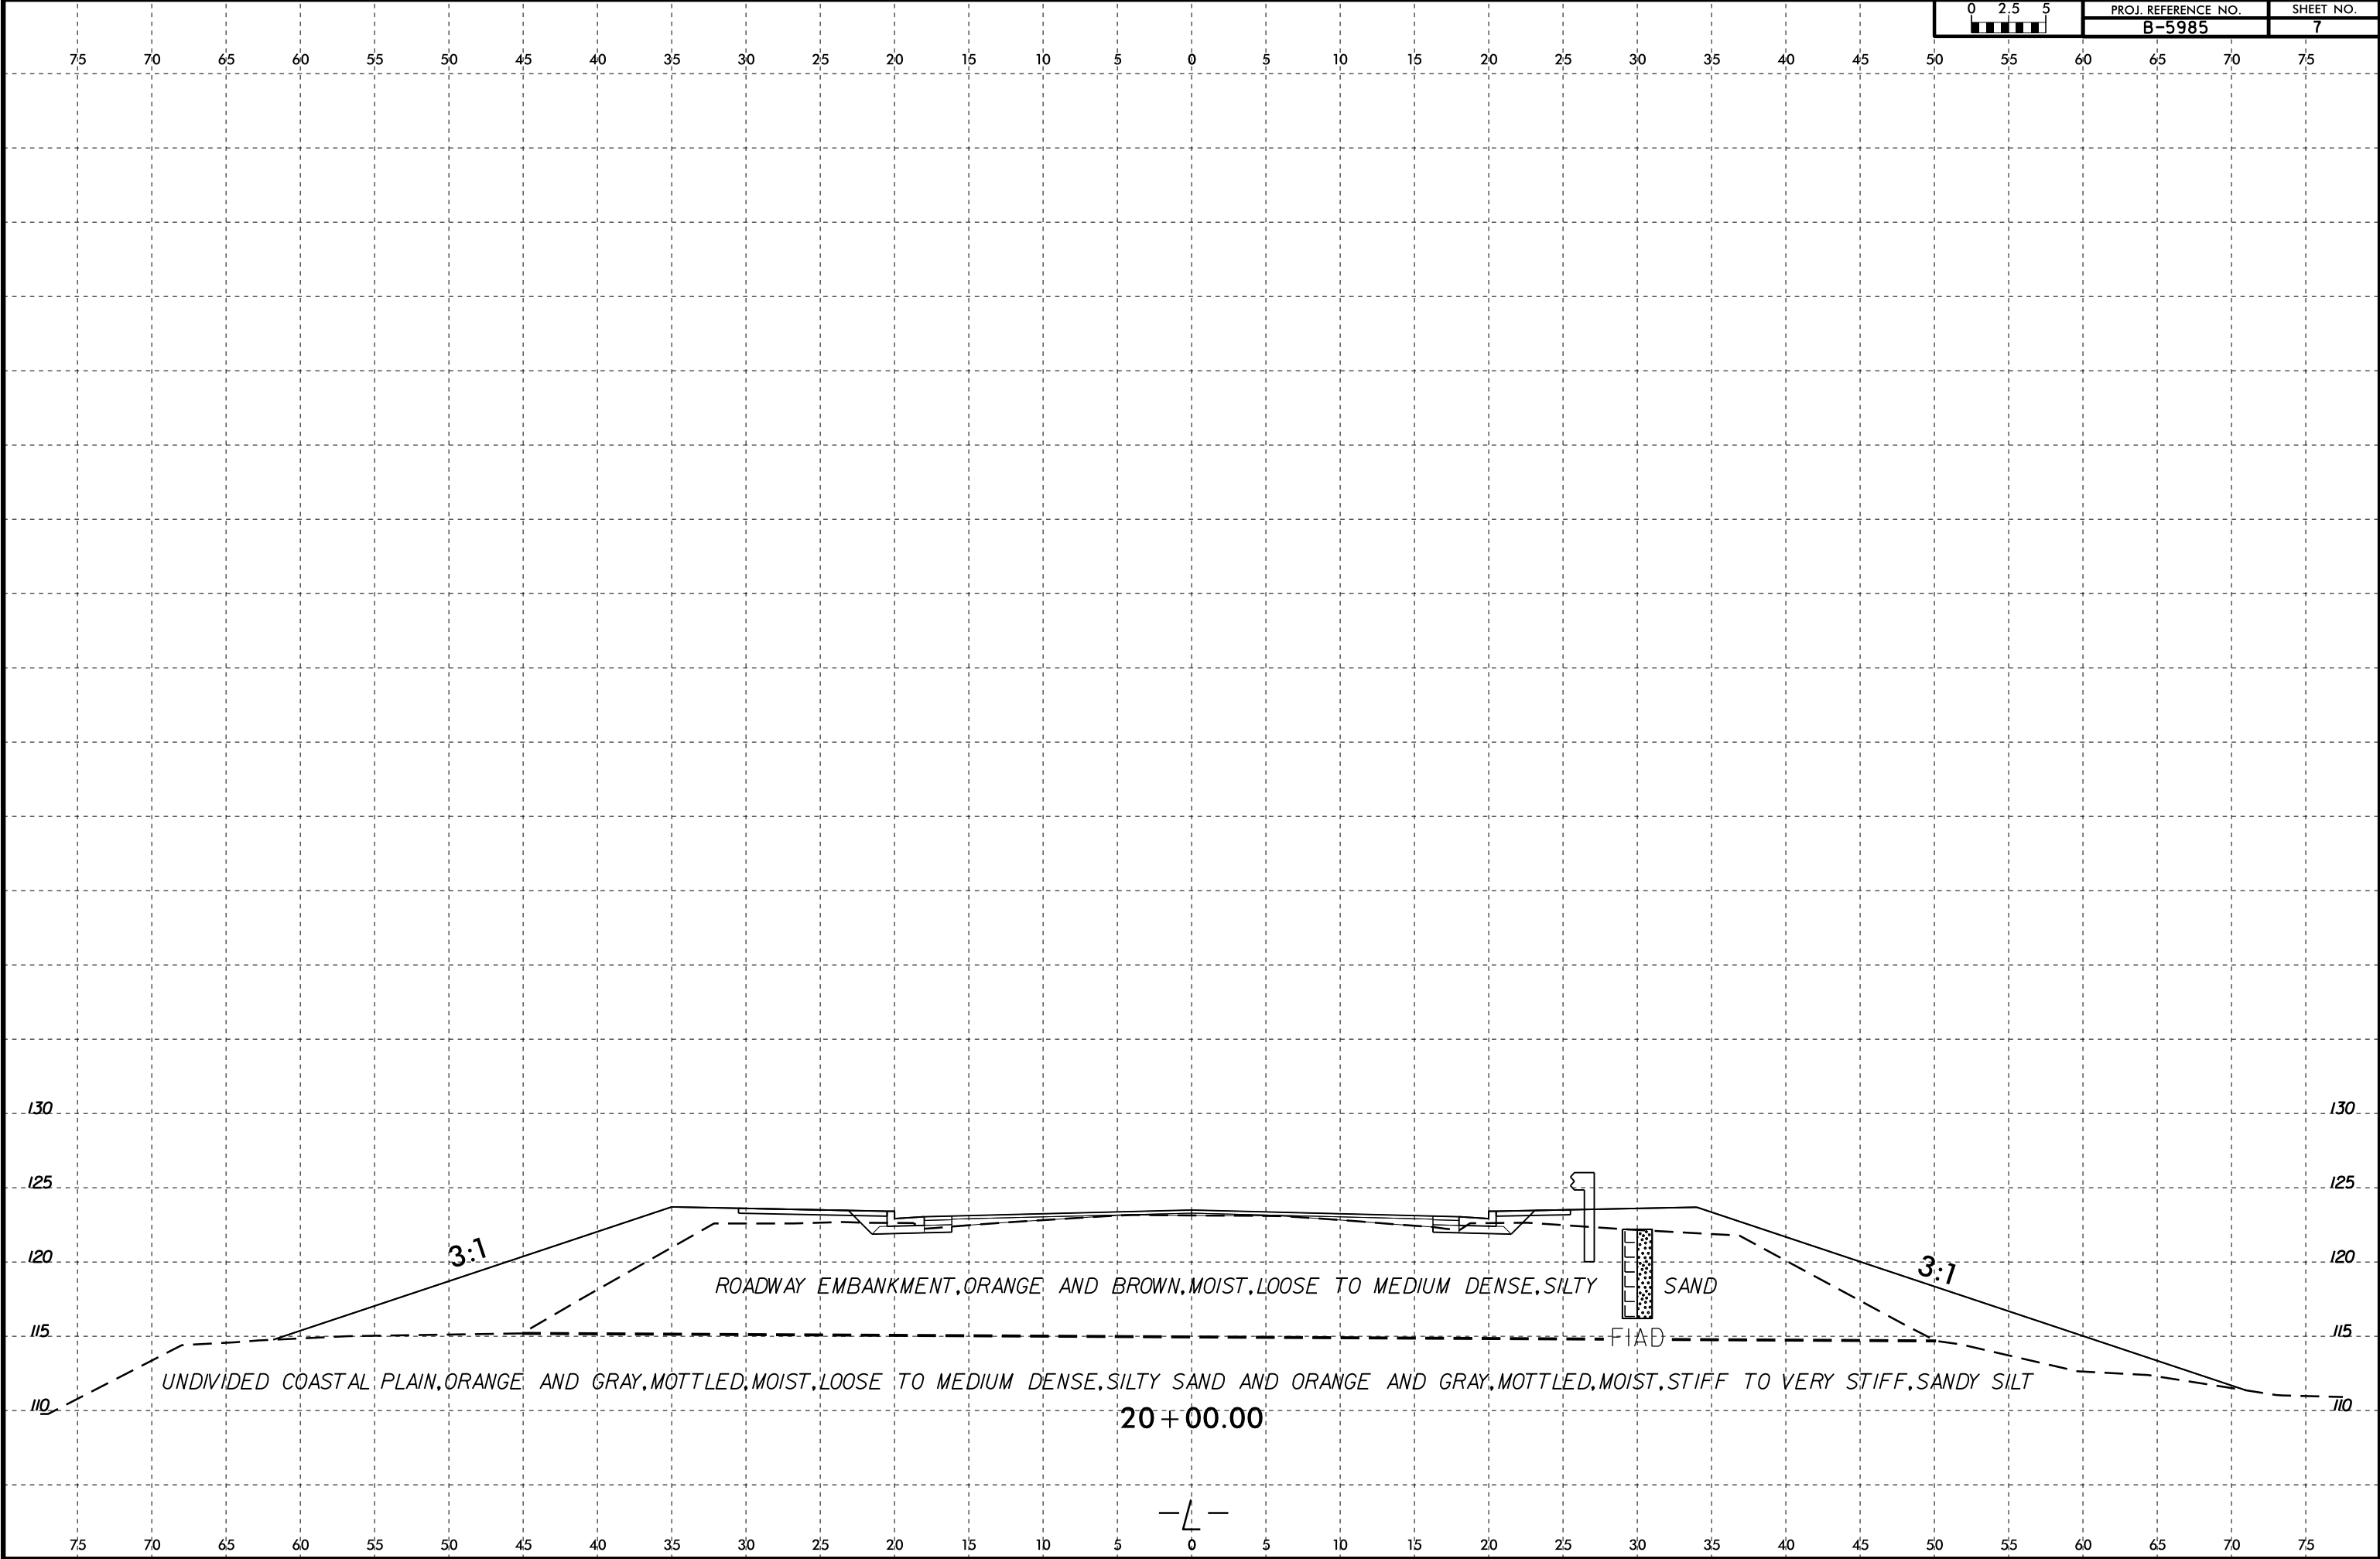

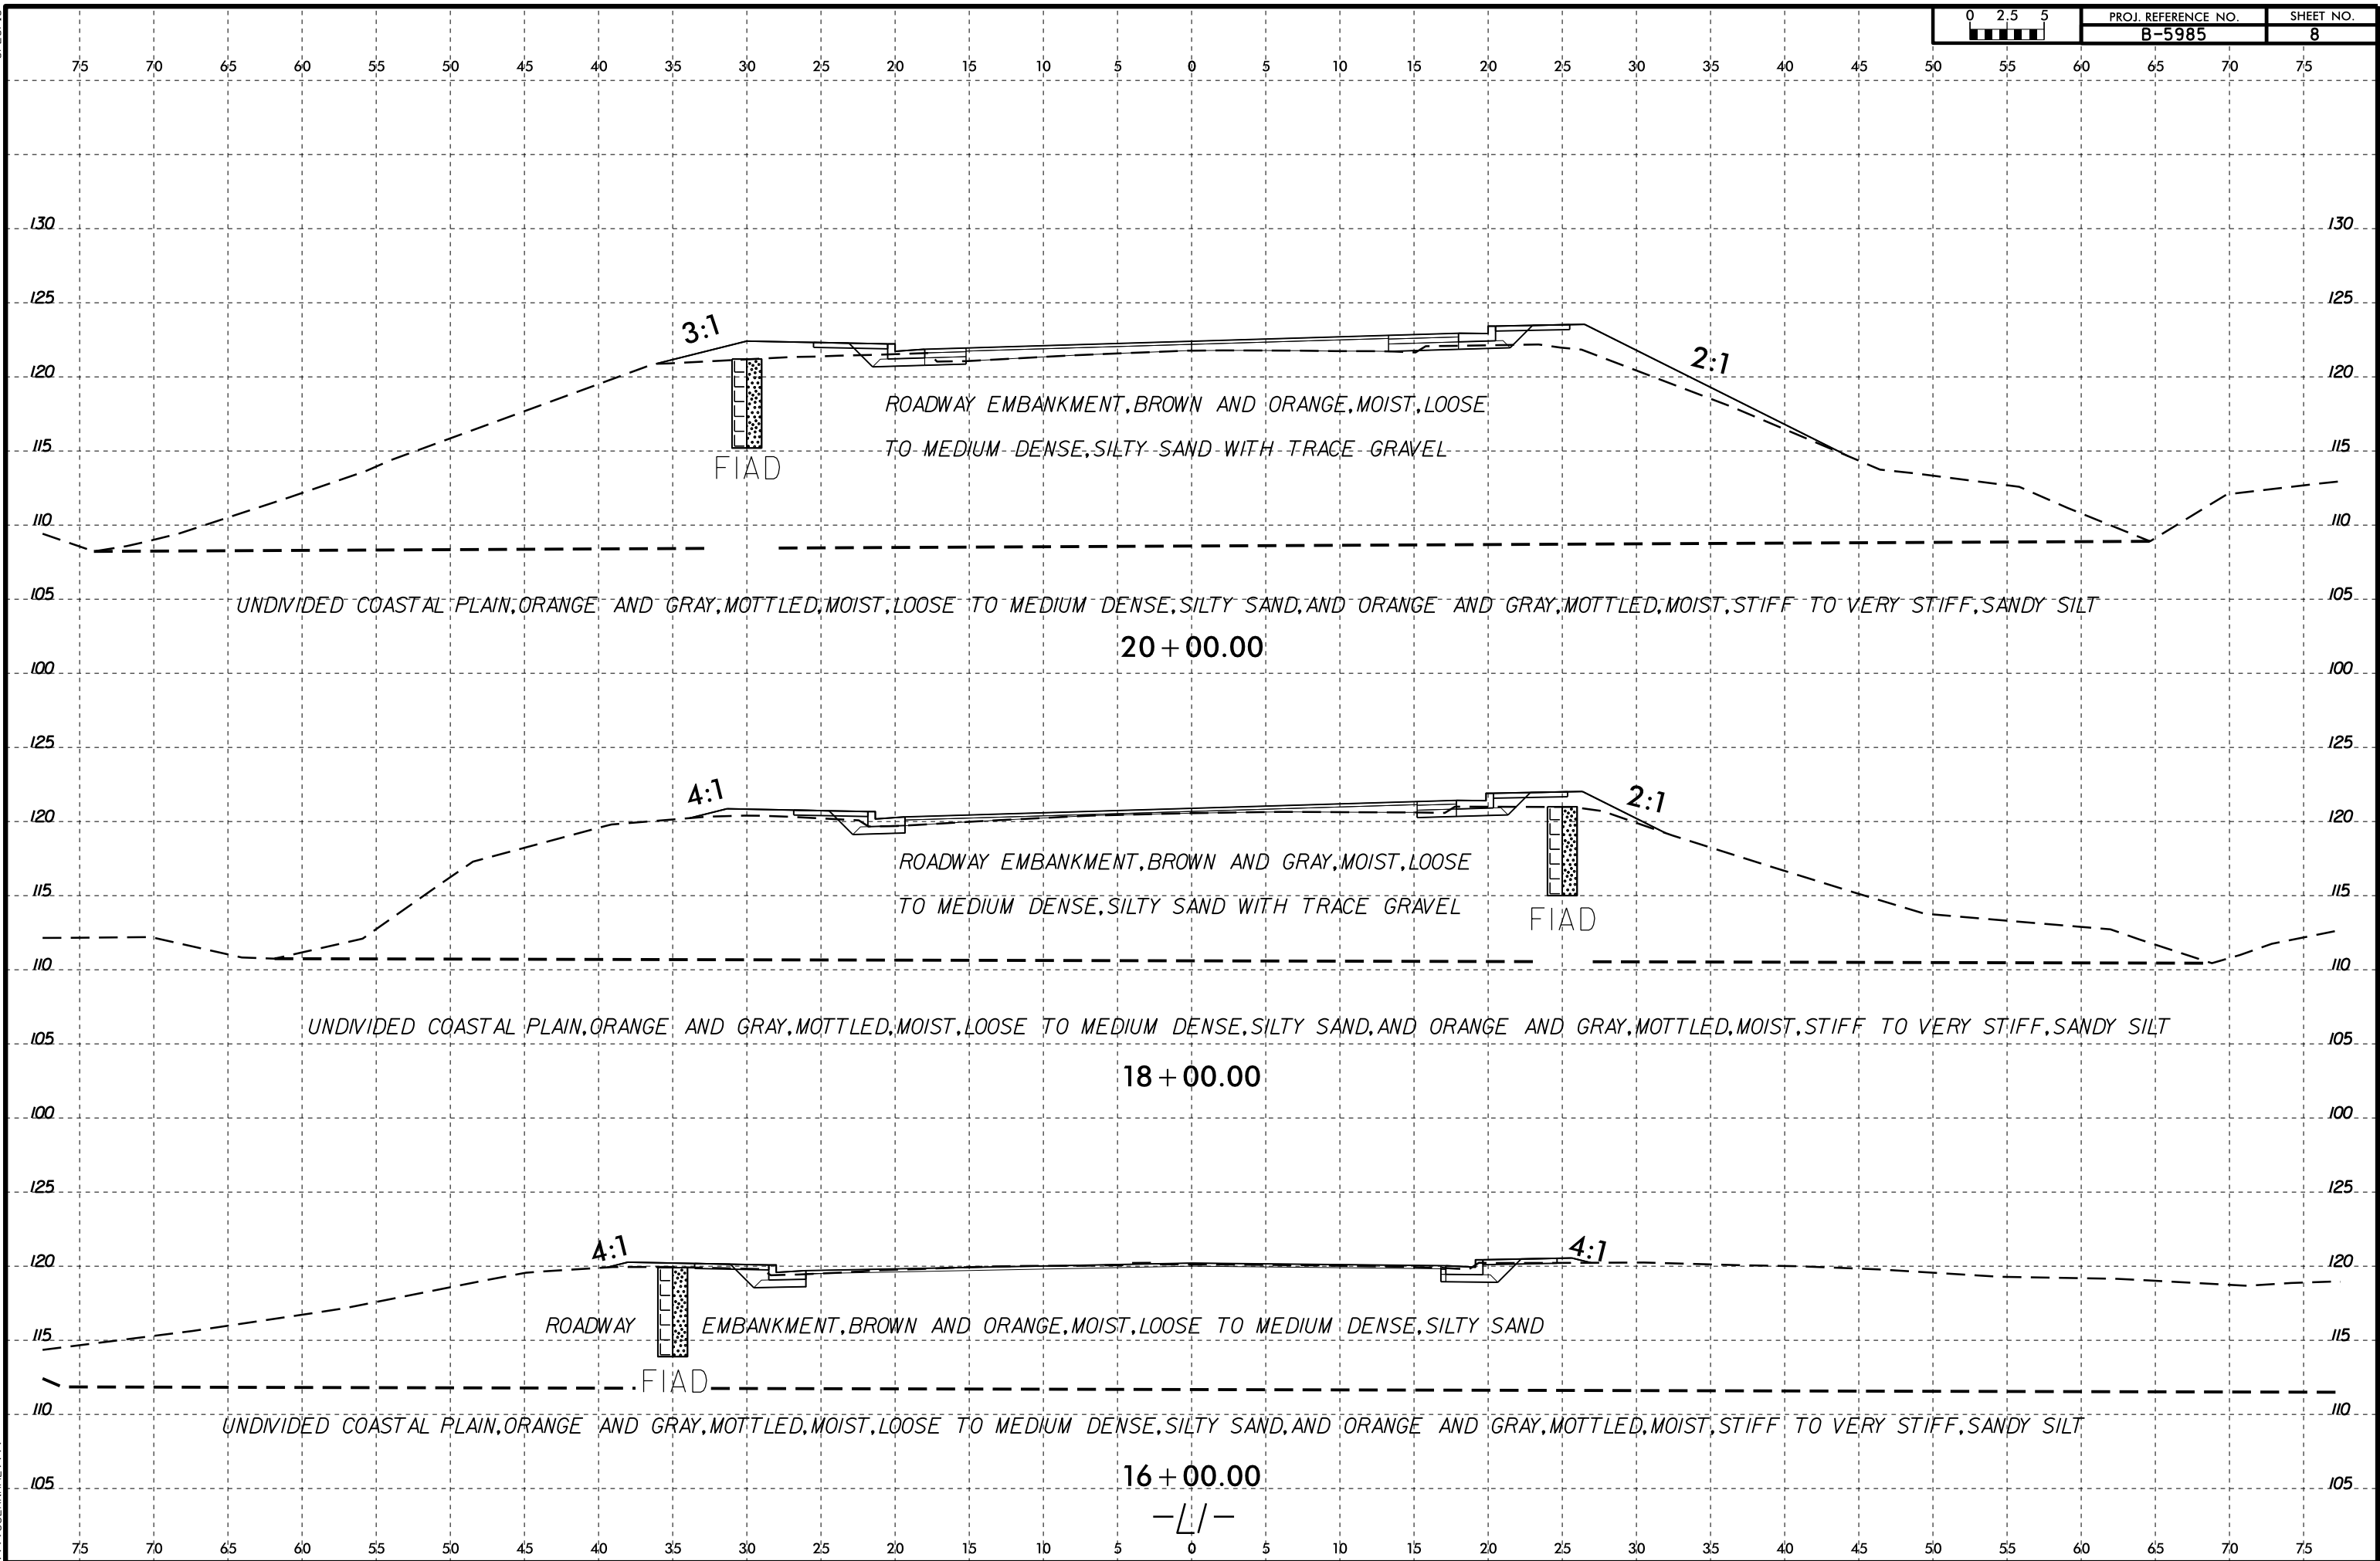

6/23/16

04-JAN-2022 16:07
S:\FERN\B\geogr\Investigation\TIP\B5985.GEO.RDWY\CAOD.GEOTECH\asc\B5985_GEO.RDWY_XSI.L1.dgn
\$\$\$USERNAME\$\$\$

	PROJ. REFERENCE NO.	SHEET NO.
	B-5985	9

