


TIP NO.	SHEET NO.
B-5985B	SIGN-3
APPROVED: REGINA M. MUNCEY C7FE51B522454FA...	
DATE: 2/11/2025	
SEAL SEAL 43239 ENGINEER REGINA M. MUNCEY	
DOCUMENT NOT CONSIDERED FINAL UNLESS ALL SIGNATURES COMPLETED	
Stantec	

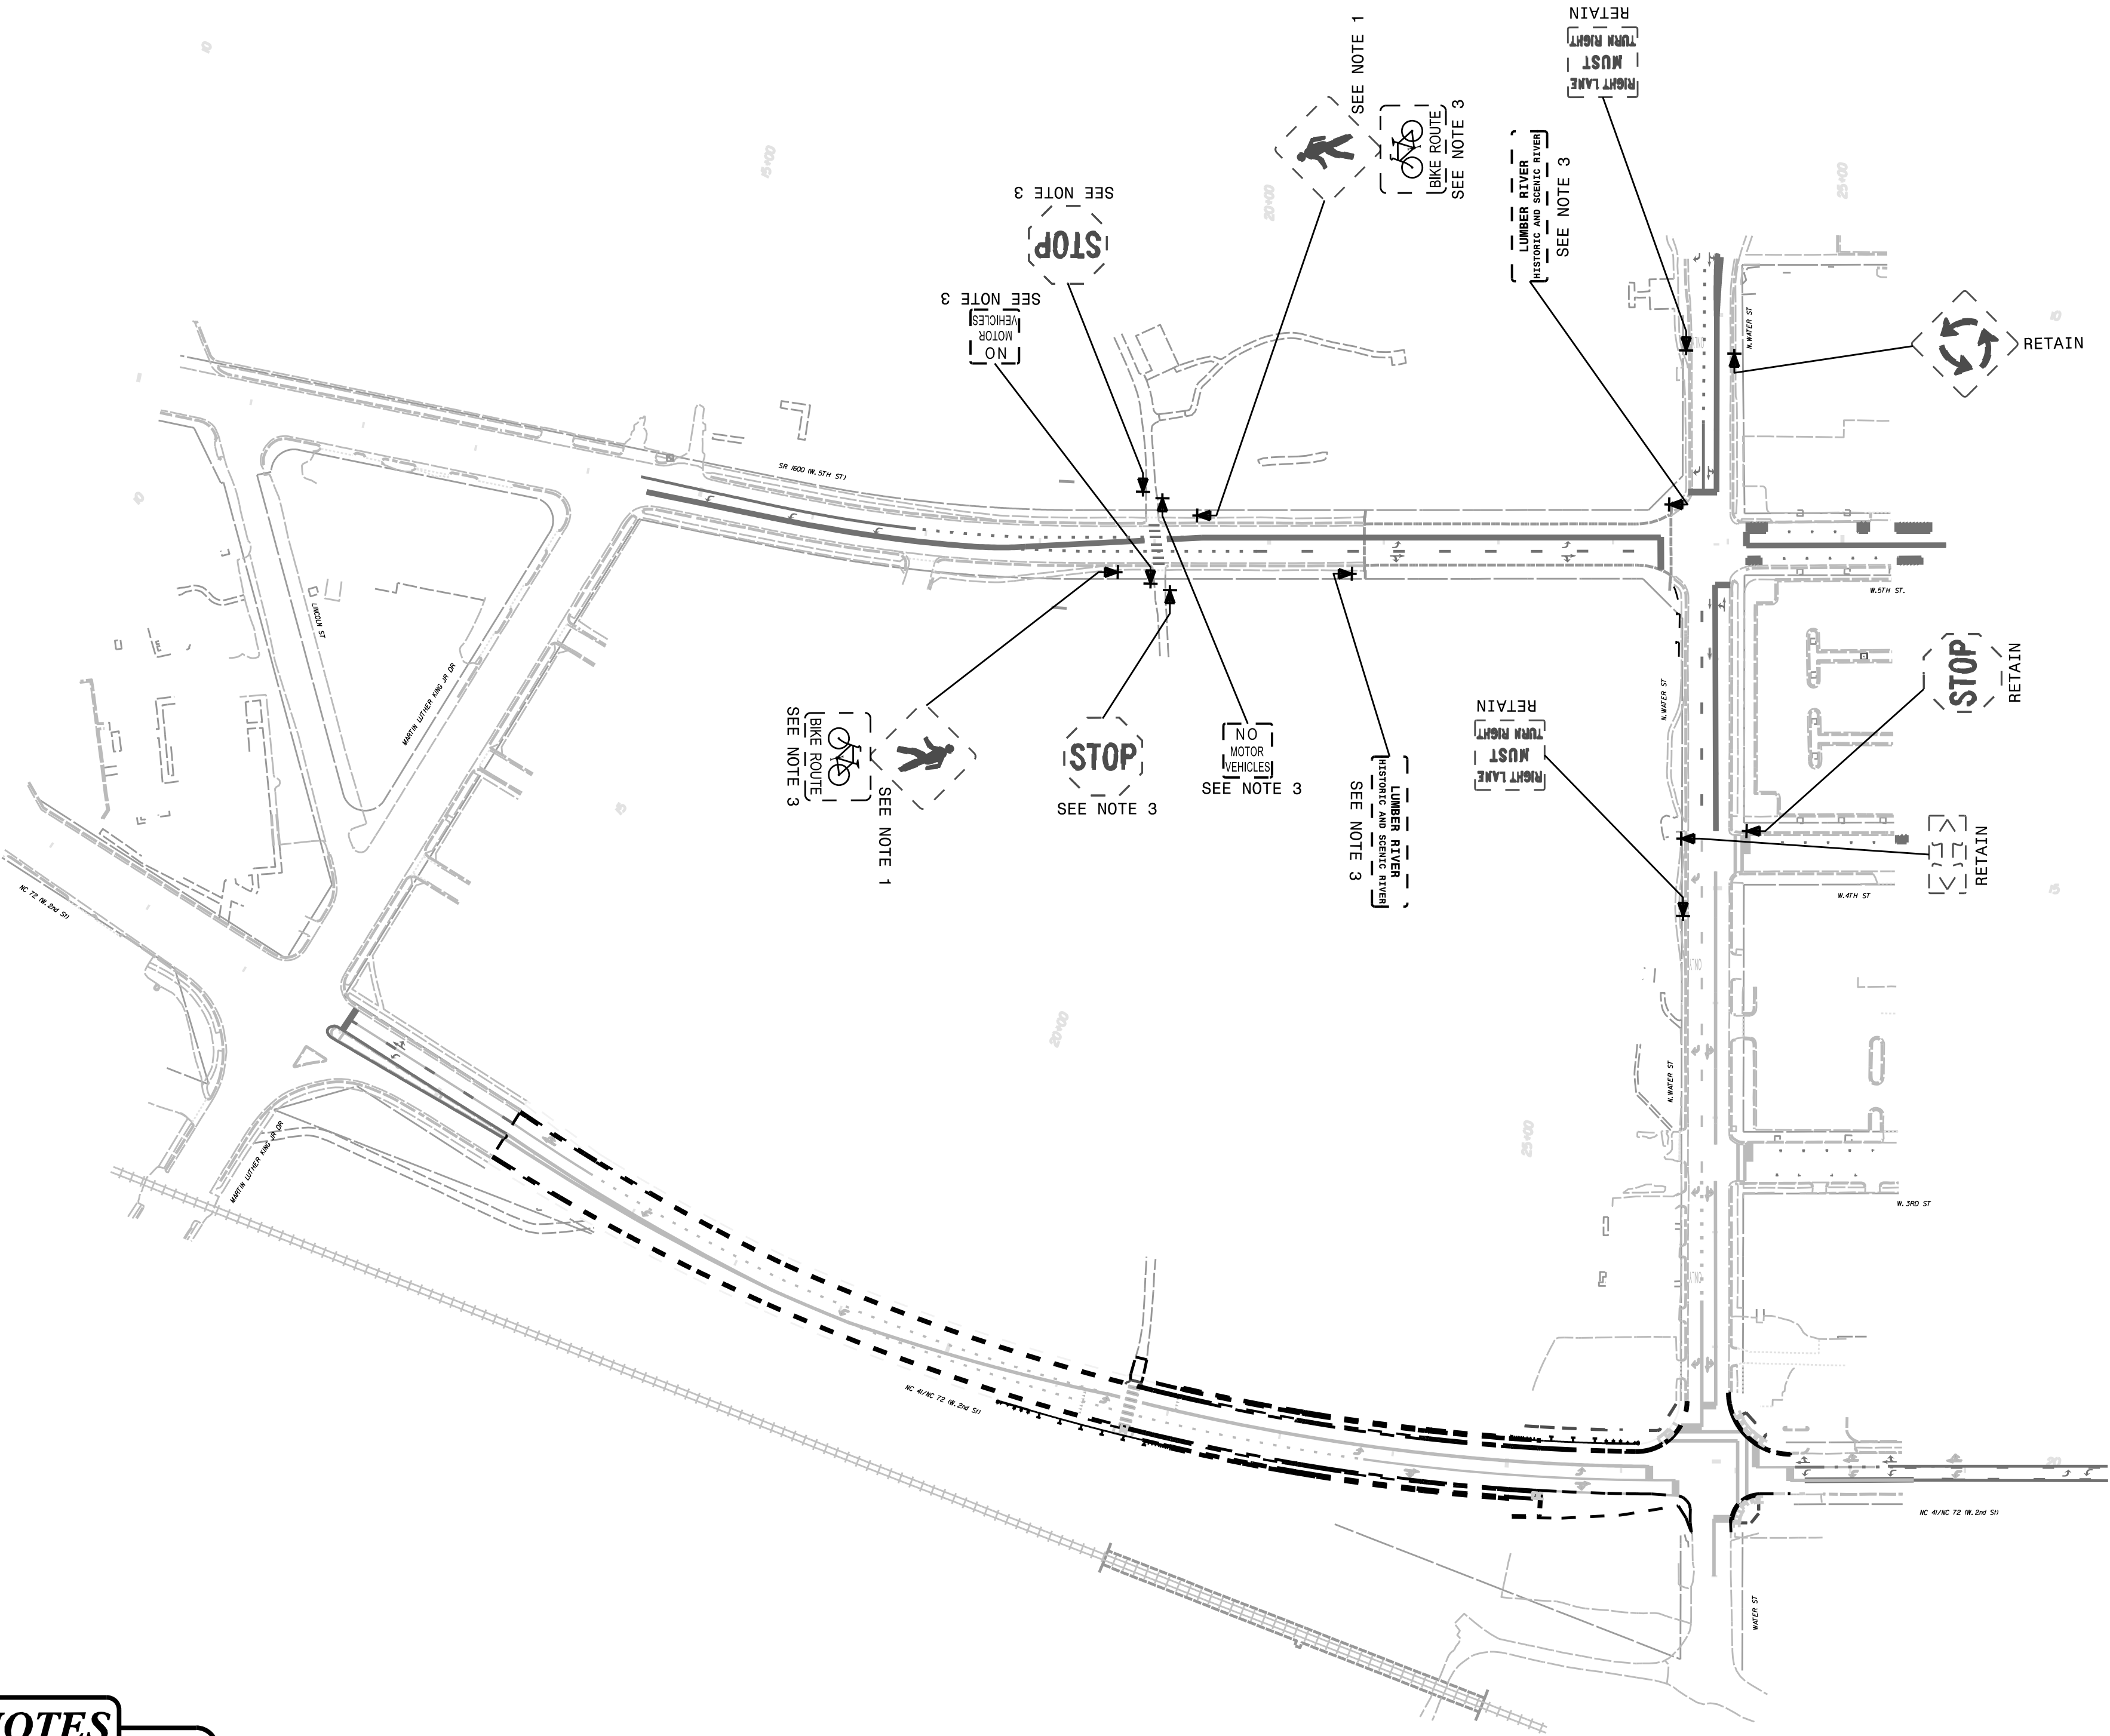

PROJECT NOTES

- 1 DISPOSAL OF SIGN SYSTEM, U-CHANNEL
- 2 DISPOSAL OF SIGN SYSTEM, WOOD
- 3 DISPOSAL OF SUPPORT, U-CHANNEL
- 4 DISPOSAL OF SUPPORT, WOOD
- 5 SIGN ERECTION, TYPE A (GROUND MOUNTED)
- 6 SIGN ERECTION, TYPE B (GROUND MOUNTED)
- 7 SIGN ERECTION, TYPE D, E, AND F
- 8 SIGN ERECTION, RELOCATE TYPE D (GROUND MOUNTED)
- 9 SIGN ERECTION, RELOCATE TYPE E (GROUND MOUNTED)
- * SIGN ERECTION, RELOCATE EXISTING SIGN AND DECORATIVE SUPPORT

EXISTING SIGNING