


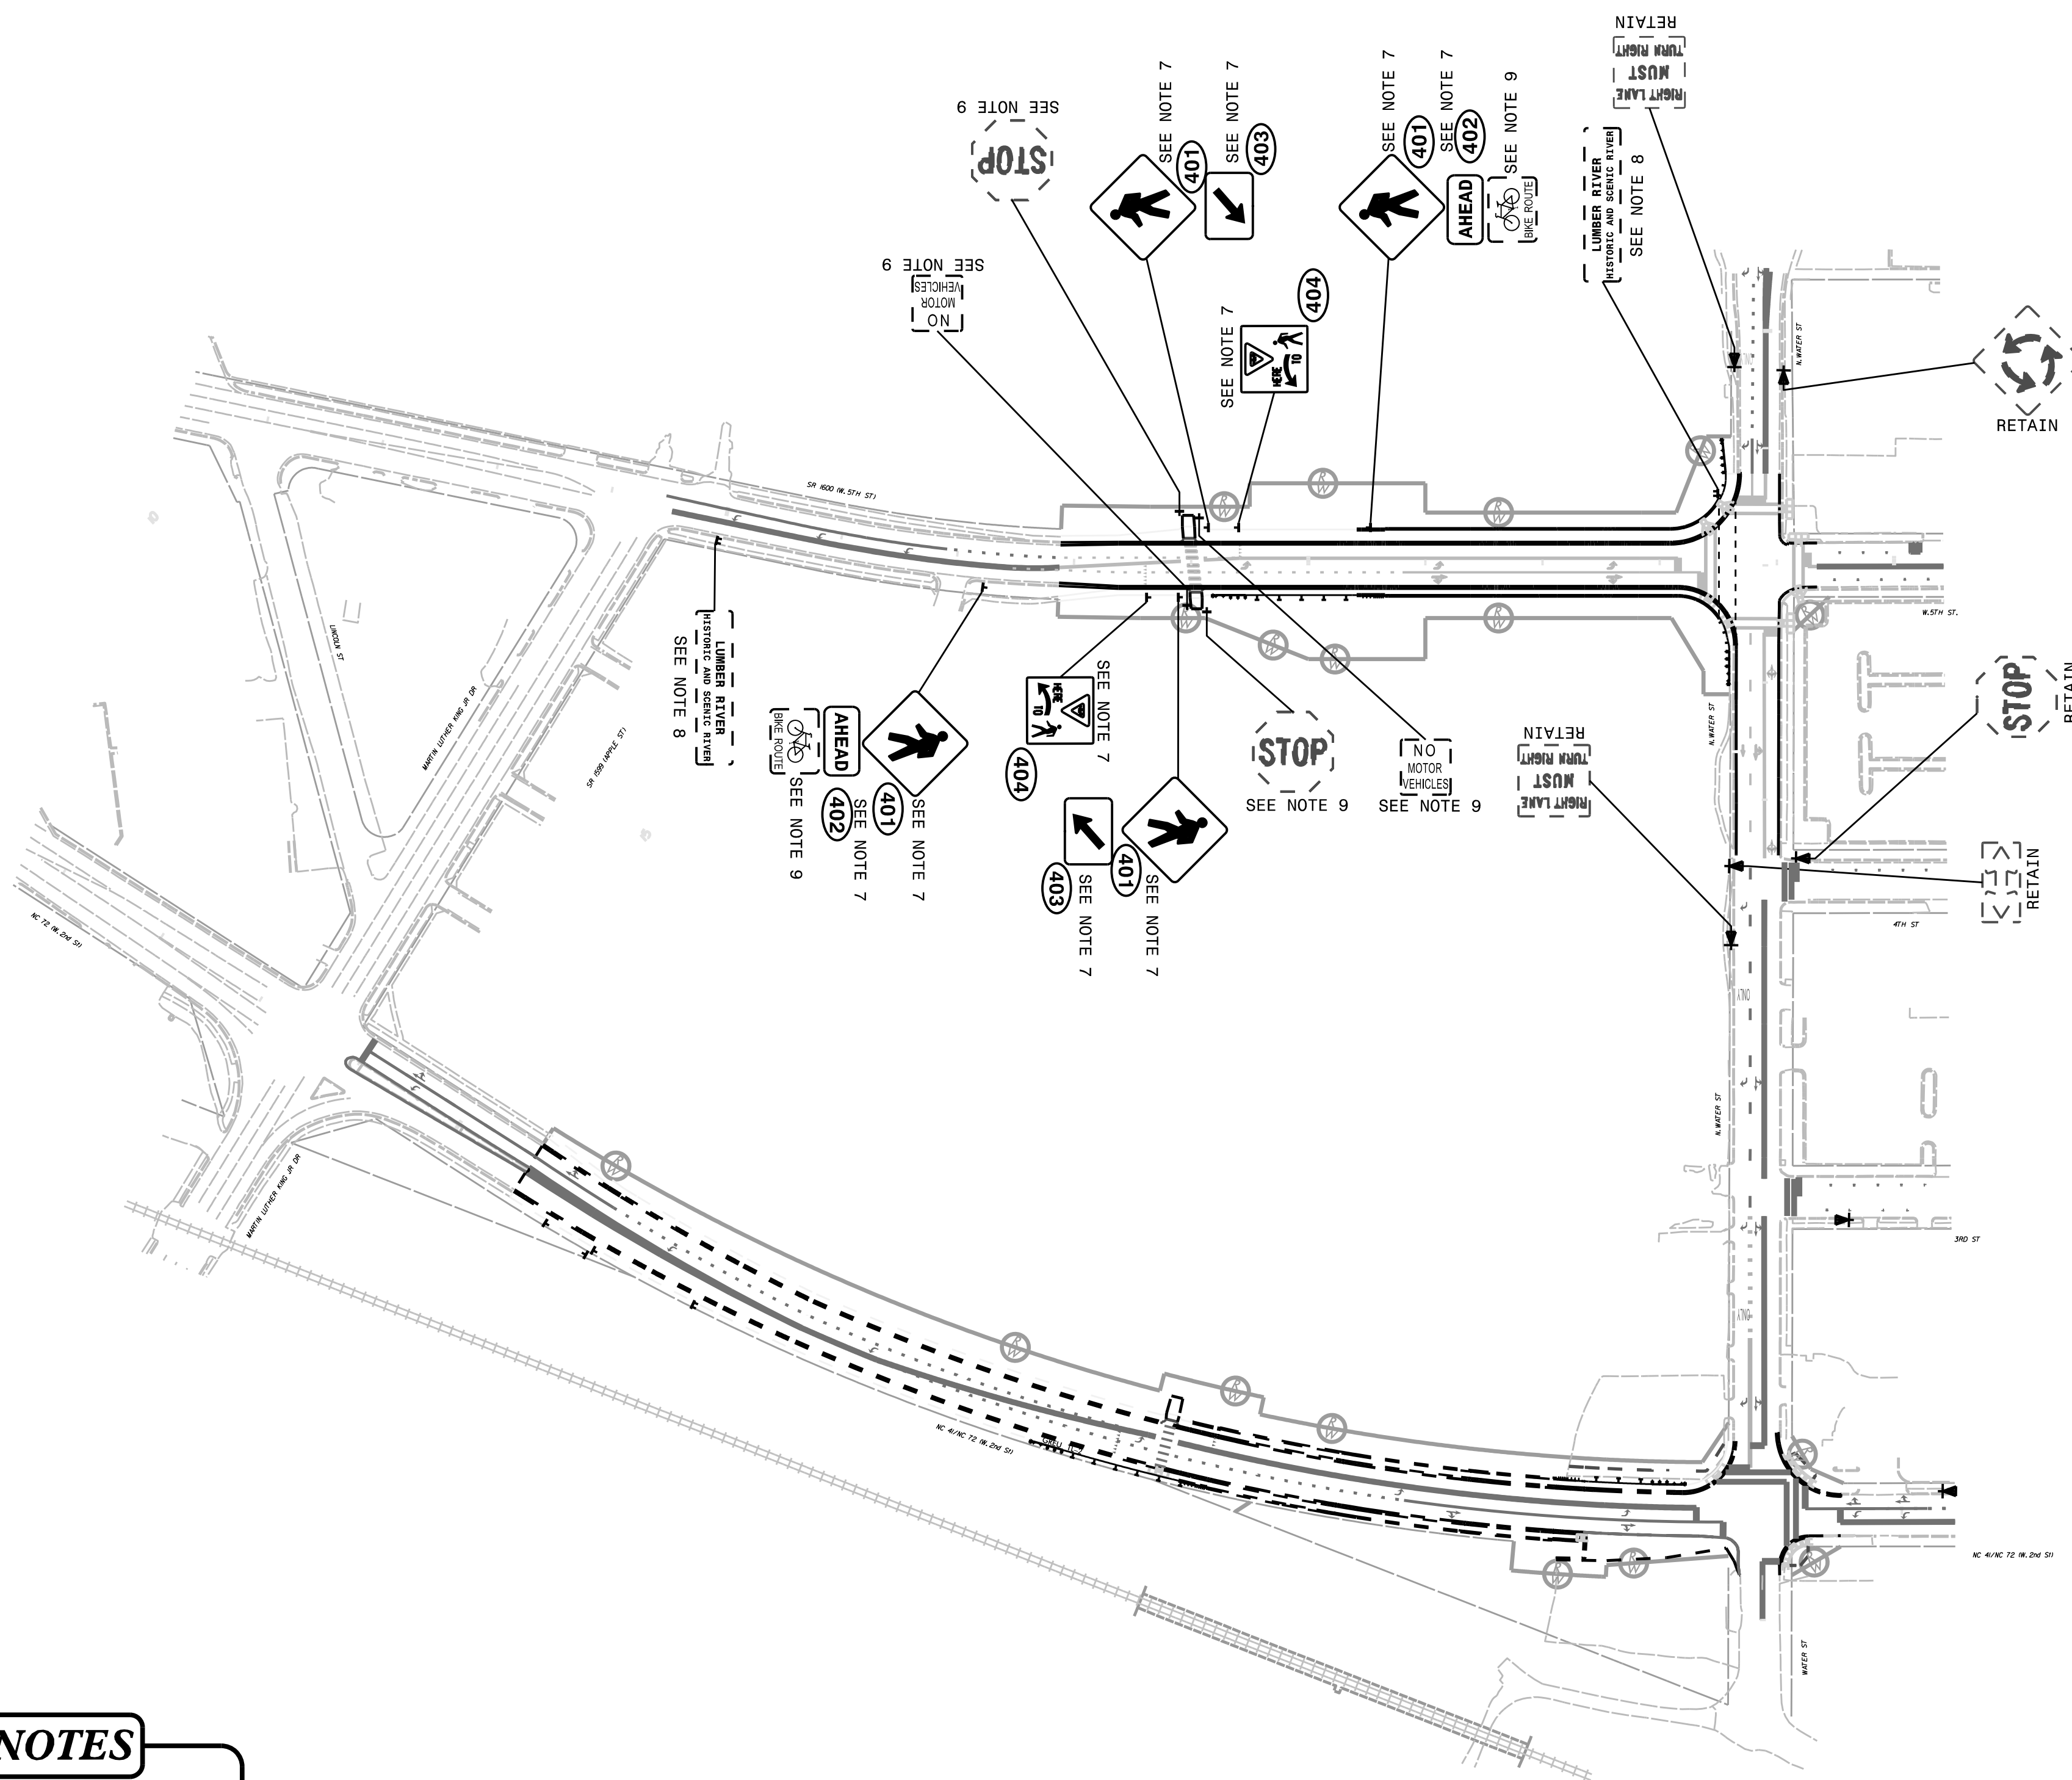

PROJECT NOTES

- | | |
|---|---|
| 1 | DISPOSAL OF SIGN SYSTEM, U-CHANNEL |
| 2 | DISPOSAL OF SIGN SYSTEM, WOOD |
| 3 | DISPOSAL OF SUPPORT, U-CHANNEL |
| 4 | DISPOSAL OF SUPPORT, WOOD |
| 5 | SIGN ERECTION, TYPE A (GROUND MOUNTED) |
| 6 | SIGN ERECTION, TYPE B (GROUND MOUNTED) |
| 7 | SIGN ERECTION, TYPE D, E, AND F |
| 8 | SIGN ERECTION, RELOCATE TYPE D (GROUND MOUNTED) |
| 9 | SIGN ERECTION, RELOCATE TYPE E (GROUND MOUNTED) |
| * | SIGN ERECTION, RELOCATE EXISTING SIGN AND
DECONSTRUCTIVE SUPPORT |

PROPOSED SIGNING

\$\$\$\$SYTIME\$\$\$\$
 \$\$\$\$SYGN\$\$\$\$
 \$\$\$USERNAME\$\$\$