
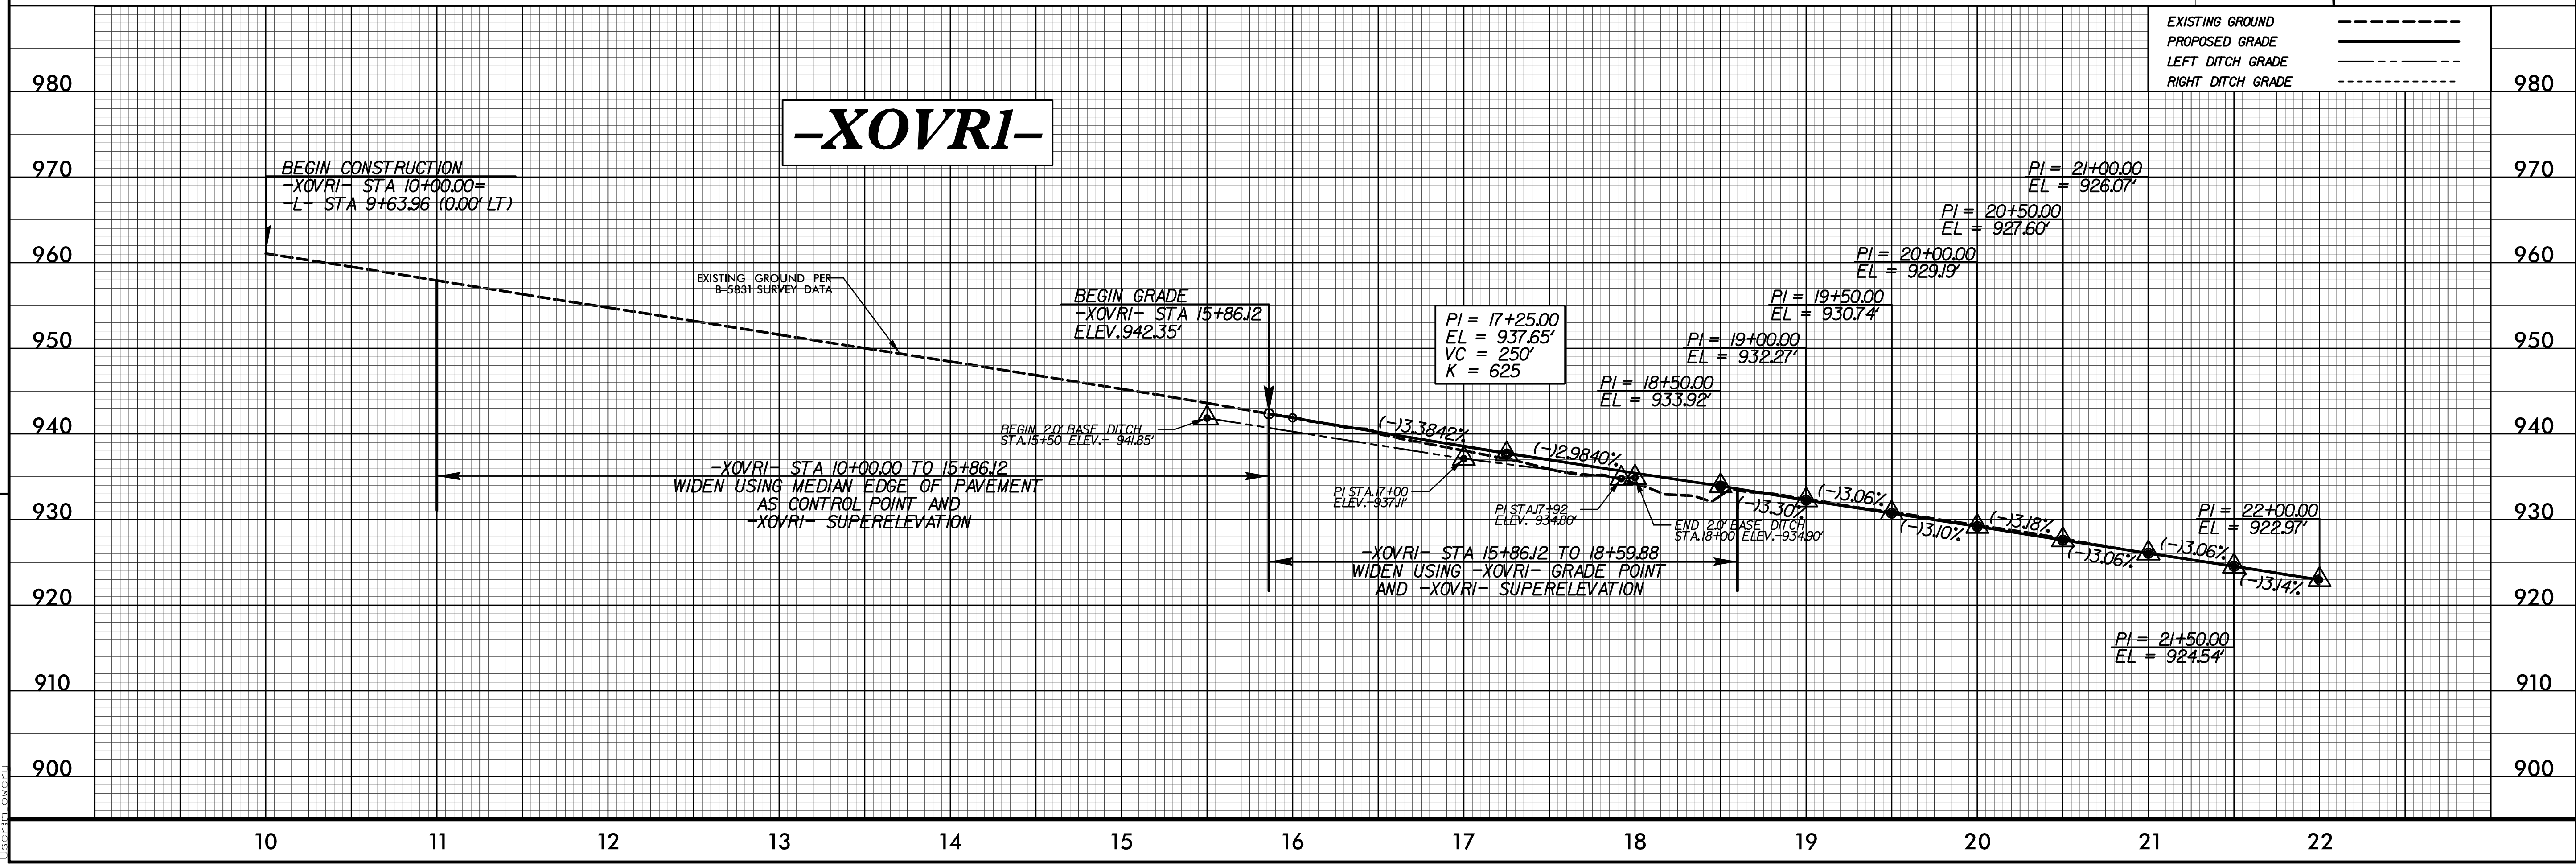


8/17/99

REVISIONS

9/5/2025
C:\projects\NC001\B-5831\Roadway\Proc\65831_rdy_psh_2b-1.dgn
User: jlowery

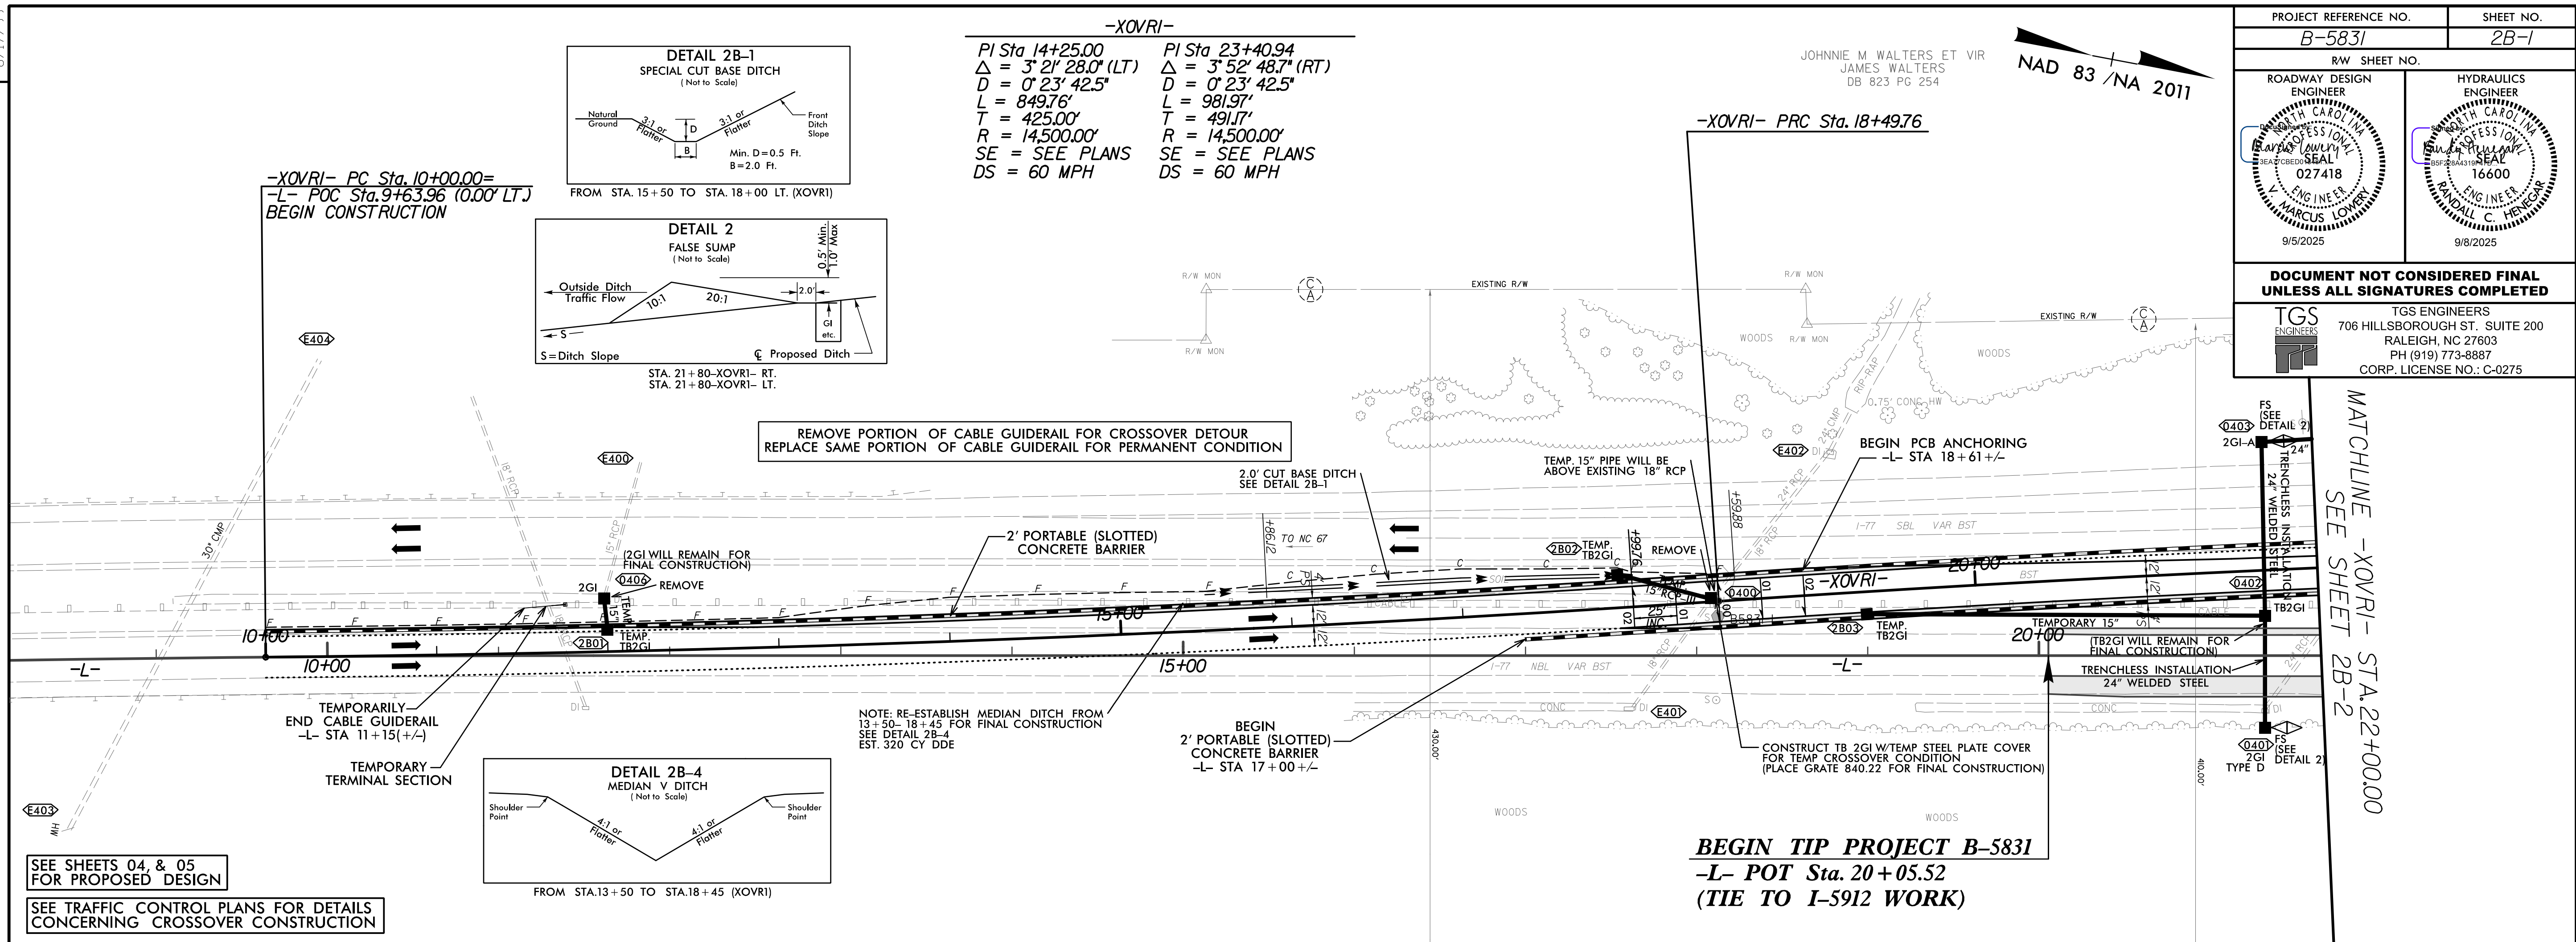

PROJECT REFERENCE NO. B-5831		SHEET NO. 2B-1	
RW SHEET NO.		HYDRAULICS ENGINEER	
ROADWAY DESIGN ENGINEER		ENGINEER	
TGS ENGINEERS 706 HILLSBOROUGH ST. SUITE 200 RALEIGH, NC 27603 PH (919) 773-8887 CORP. LICENSE NO.: C-0275		TGS ENGINEERS 706 HILLSBOROUGH ST. SUITE 200 RALEIGH, NC 27603 PH (919) 773-8887 CORP. LICENSE NO.: C-0275	

MATCHLINE -XOVRI- STA. 22+00.00
SEE SHEET 2B-2