


8/17/99

9/5/2025
C:\projects\NCD01\B-5831\Roadway\Proj\B5831_rdy_psh_06.dgn
User:mlower

REVISIONS

MATCHLINE -L- STA.40+50.00 SEE SHEET 05

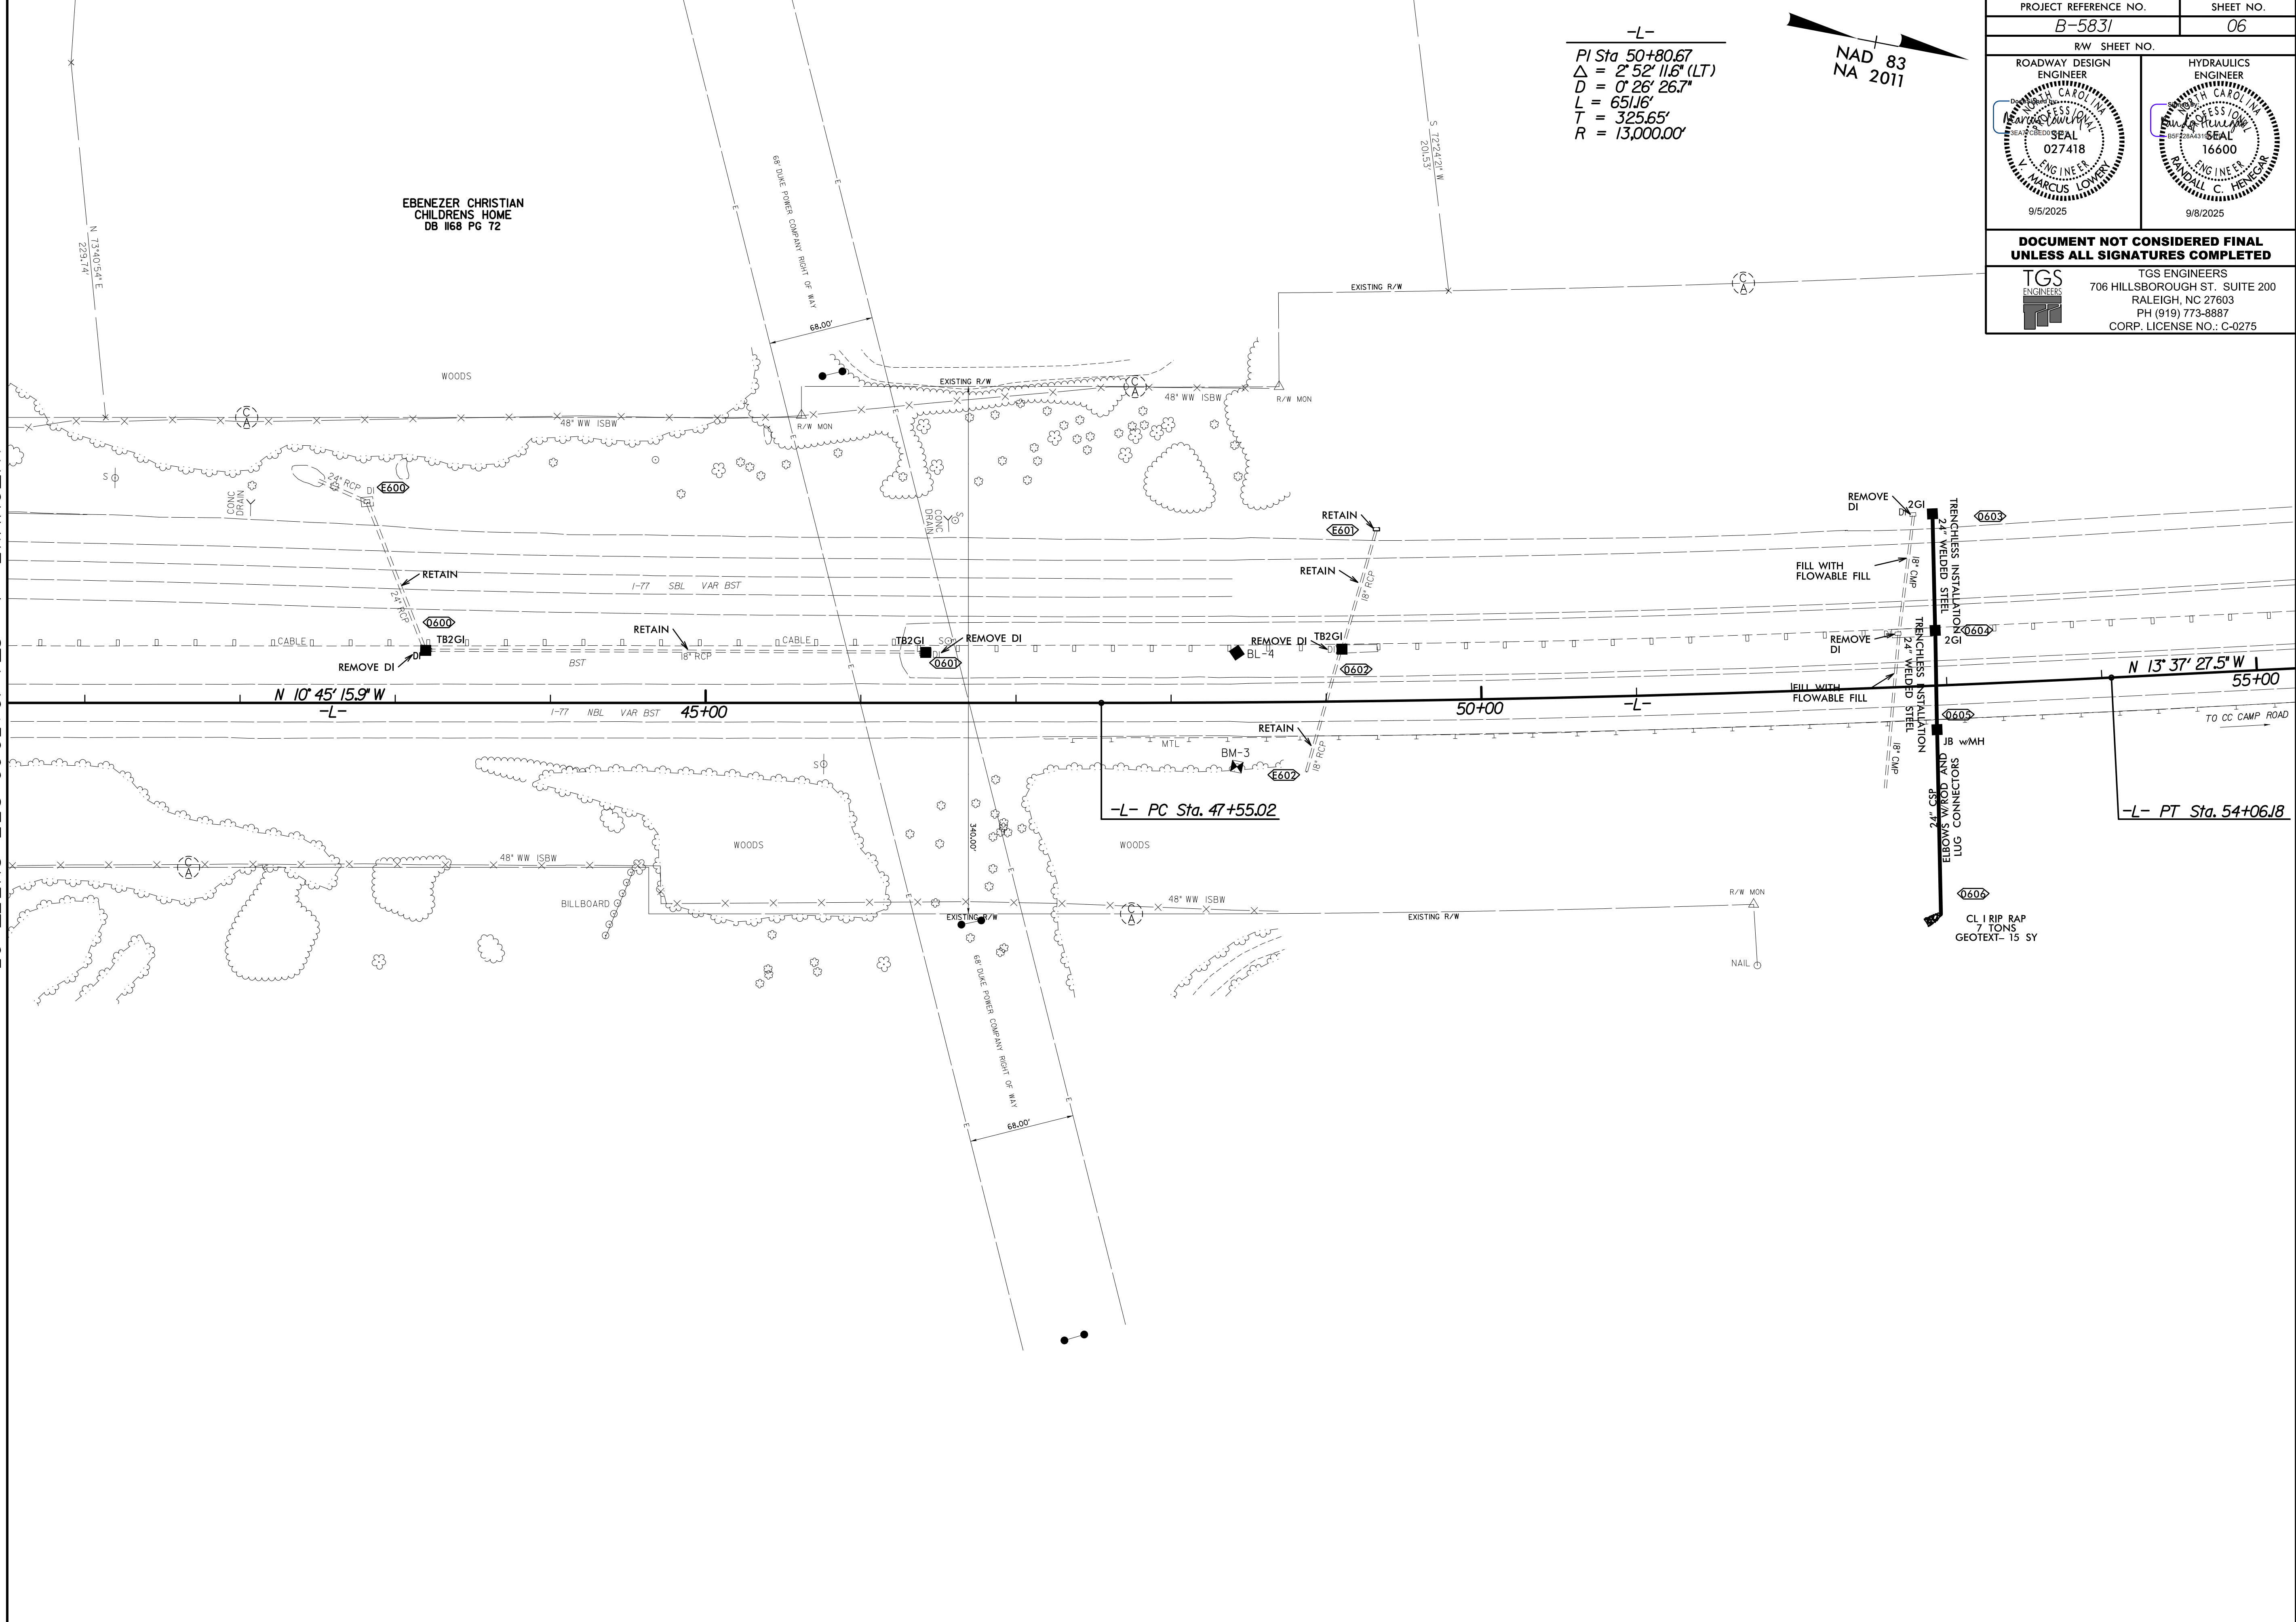

-L-
PI Sta 50+80.67
 $\Delta = 2^\circ 52' 11.6\"$ (LT)
 $D = 0^\circ 26' 26.7\"$
 $L = 6511.6'$
 $T = 325.65'$
 $R = 13,000.00'$



PROJECT REFERENCE NO. B-5831		SHEET NO. 06	
RW SHEET NO.			
ROADWAY DESIGN ENGINEER 9/5/2025		HYDRAULICS ENGINEER 9/8/2025	
DOCUMENT NOT CONSIDERED FINAL UNLESS ALL SIGNATURES COMPLETED			
		TGS ENGINEERS 706 HILLSBOROUGH ST. SUITE 200 RALEIGH, NC 27603 PH (919) 773-8887 CORP. LICENSE NO.: C-0275	