


STATE	STATE PROJECT REFERENCE NO.	SHEET NO.	TOTAL SHEETS
N.C.	B-5831	RW01	06

STATE OF NORTH CAROLINA
DIVISION OF HIGHWAYS


SURVEY CONTROL, EXISTING CENTERLINES,
RIGHT OF WAY, EASEMENTS AND PROPERTY TIES

SURRY COUNTY

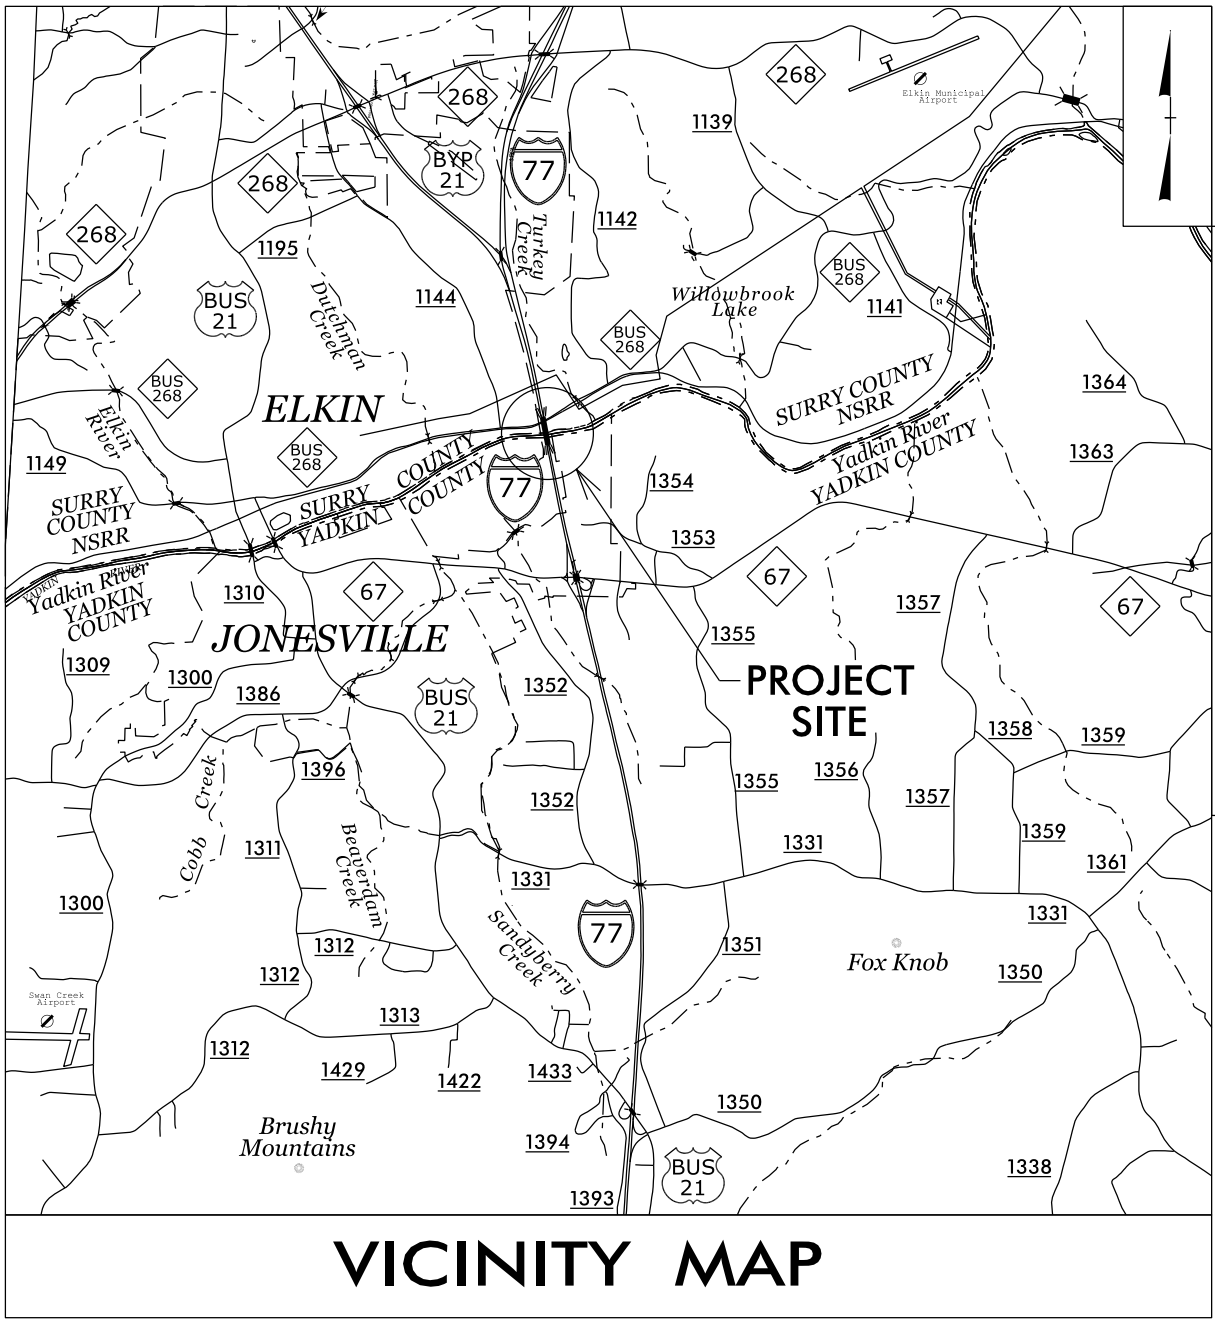

VICINITY MAP

RIGHT-OF-WAY PLANS

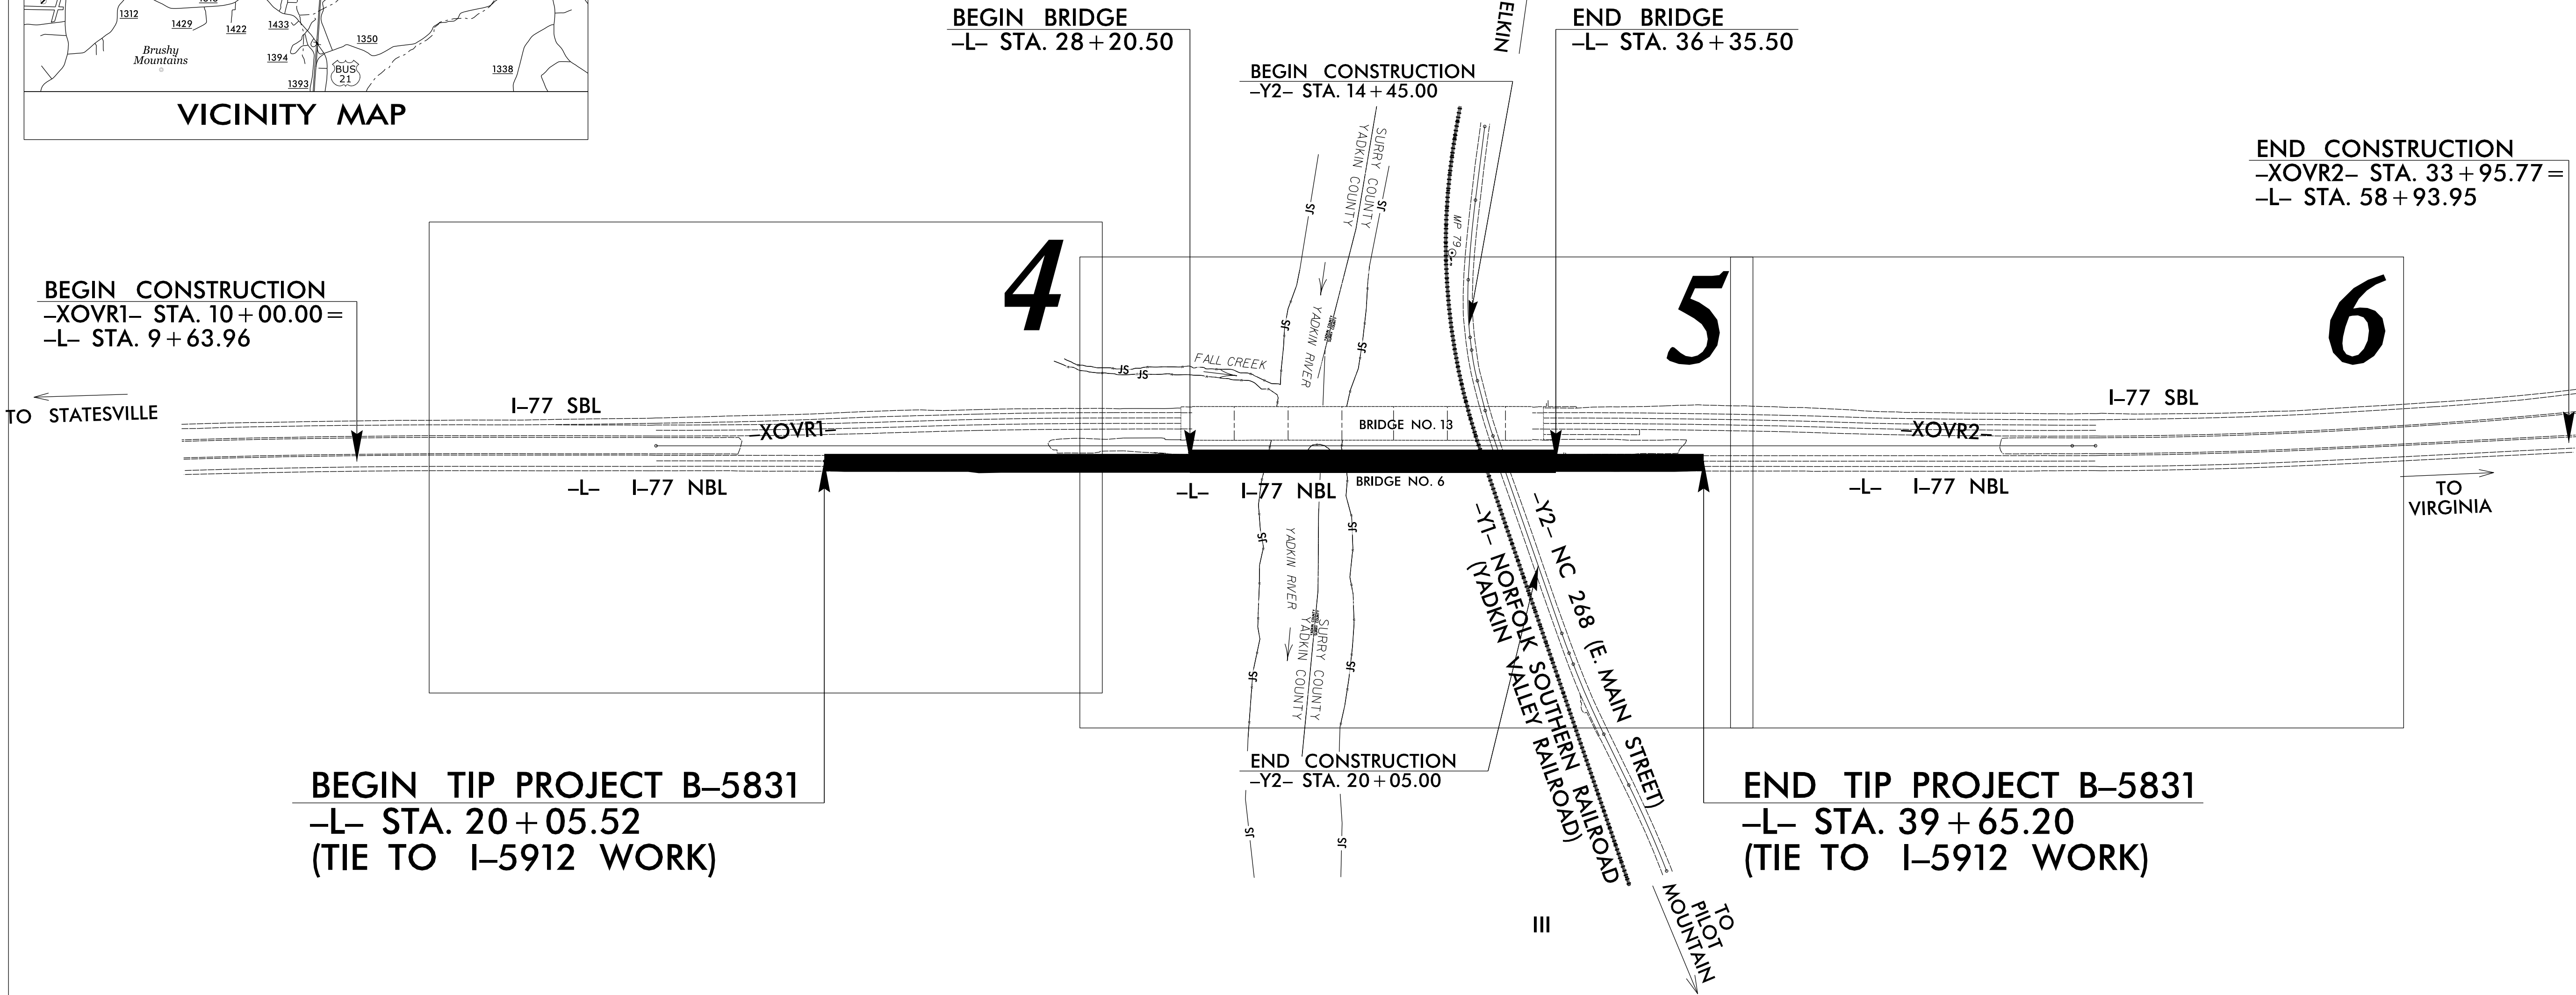

BEGIN CONSTRUCTION
-XOVR1- STA. 10 + 00.00 =
-L- STA. 9 + 63.96

BEGIN BRIDGE
-L- STA. 28 + 20.50


BEGIN CONSTRUCTION
-Y2- STA. 14 + 45.00

END BRIDGE
-L- STA. 36 + 35.50

END CONSTRUCTION
-XOVR2- STA. 33 + 95.77 =
-L- STA. 58 + 93.95

BEGIN TIP PROJECT B-5831
-L- STA. 20 + 05.52
(TIE TO I-5912 WORK)

END TIP PROJECT B-5831
-L- STA. 39 + 65.20
(TIE TO I-5912 WORK)

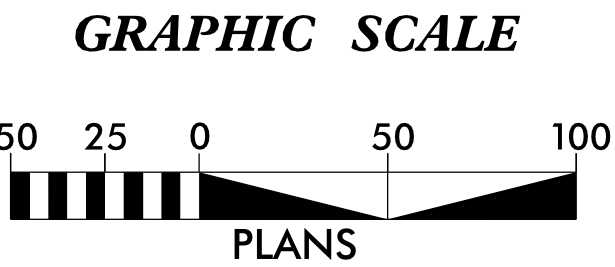

DATUM DESCRIPTION

THE LOCALIZED COORDINATE SYSTEM DEVELOPED FOR THIS PROJECT IS BASED ON THE STATE PLANE COORDINATES ESTABLISHED BY NC DOT FOR MONUMENT "B-5831-2" WITH NAD 83/NSRS XXXX STATE PLANE GRID COORDINATES OF NORTHING: 914714.7125(ft) EASTING: 1463139.8531(ft) ELEVATION: 911.22(ft) THE AVERAGE COMBINED GRID FACTOR USED ON THIS PROJECT (GROUND TO GRID) IS: 0.9999859753 THE N.C. LAMBERT GRID BEARING AND LOCALIZED HORIZONTAL GROUND DISTANCE FROM "B-5812-2" TO -L- STATION 20+05.52 IS S 12-03'32" E 814.02(ft) ALL LINEAR DIMENSIONS ARE LOCALIZED HORIZONTAL DISTANCES VERTICAL DATUM USED IS NAVD 88

Prepared in the Office of:


**NORTH WILKESBORO
LOCATION & SURVEYS UNIT
801 STATESVILLE RD.
NORTH WILKESBORO, NC 28659
336-667-9111**

2018 STANDARD SPECIFICATIONS

RIGHT OF WAY DATE:
01/09/2024

LETTING DATE:
11/18/2025

PROFESSIONAL LAND
SURVEYOR

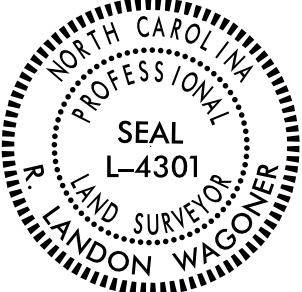

Signed by:
R. Landon Wagner
94086137FD3042D
SIGNATURE:

Date:

