


-L- PT Sta. 11+55.44

I, R. LANDON WAGONER, certify that the right of way and permanent easement monumentation for this project shown herein was completed under my direct and responsible charge from an actual survey made under my supervision; that all horizontal closures had a minimum ratio of precision of 1:10,000 (Class A). Field work was performed from 06/05/2024 to 06/06/2024, and all coordinates are based on NAD83/2011. That this survey was performed to meet the requirements of 21NCAC 56.1600 as applicable.

DocuSigned by:
R. Landon Wagner
04066437FD3042D
Professional Land Surveyor L-4301

PROJECT REFERENCE NO.	SHEET NO.
B-5138	04
Location and Surveys	
NORTH WILKESBORO LOCATION & SURVEYS UNIT	
PROJECT SURVEYOR 	
THIS DOCUMENT NOT CONSIDERED FINAL UNLESS ALL SIGNATURES COMPLETED	

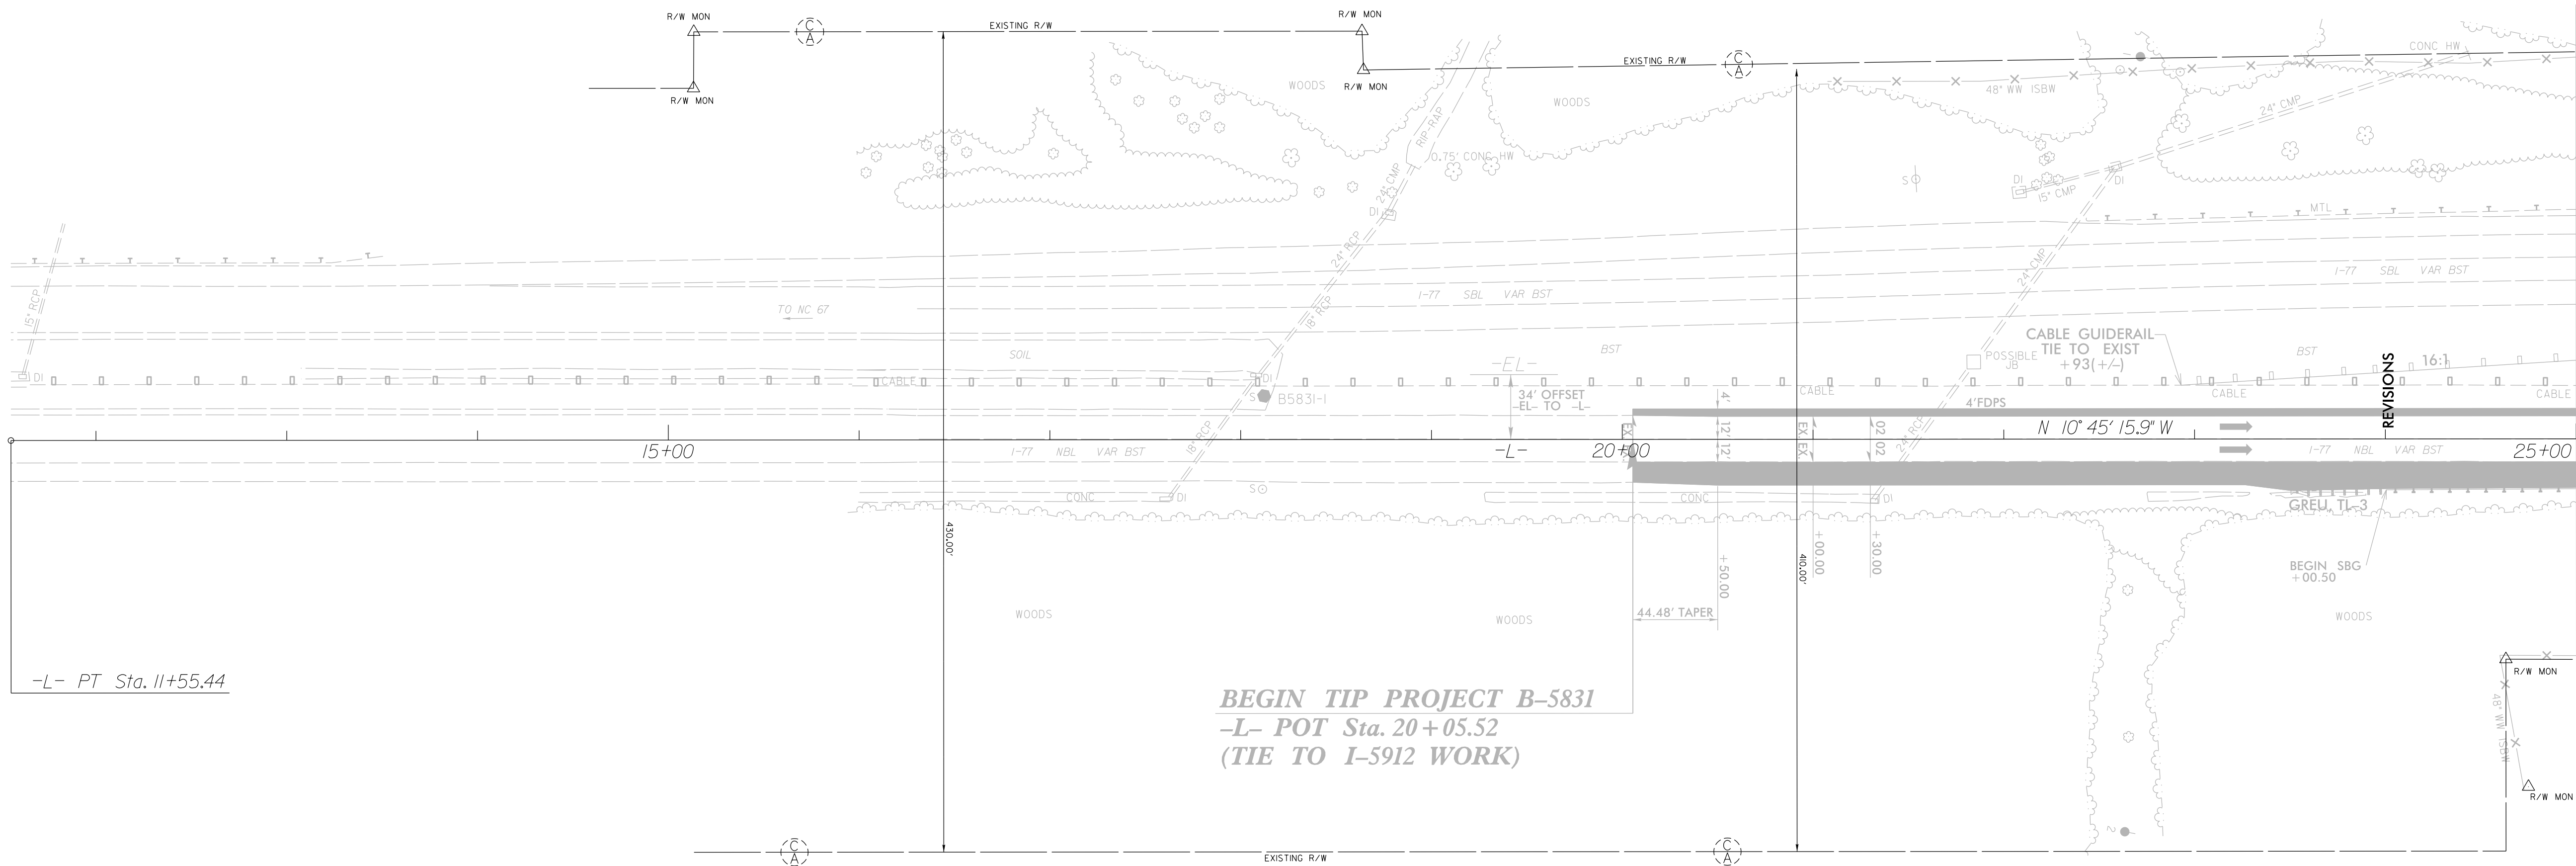

JOHNNIE M WALTERS ET VIR
JAMES WALTERS
DB 823 PG 254

1. IF FURTHER INFORMATION REGARDING PROJECT CONTROL IS NEEDED PLEASE CONTACT THE LOCATION AND SURVEYS UNIT.
2. PROJECT CONTROL WAS ESTABLISHED USING GNSS, THE GLOBAL NAVIGATION SATELLITE SYSTEM.
3. RIGHT OF WAY MONUMENTATION ESTABLISHED _____ TO _____ .