


REVISIONS

MATCHLINE -L- STATION 39+00 SEE SHEET 5

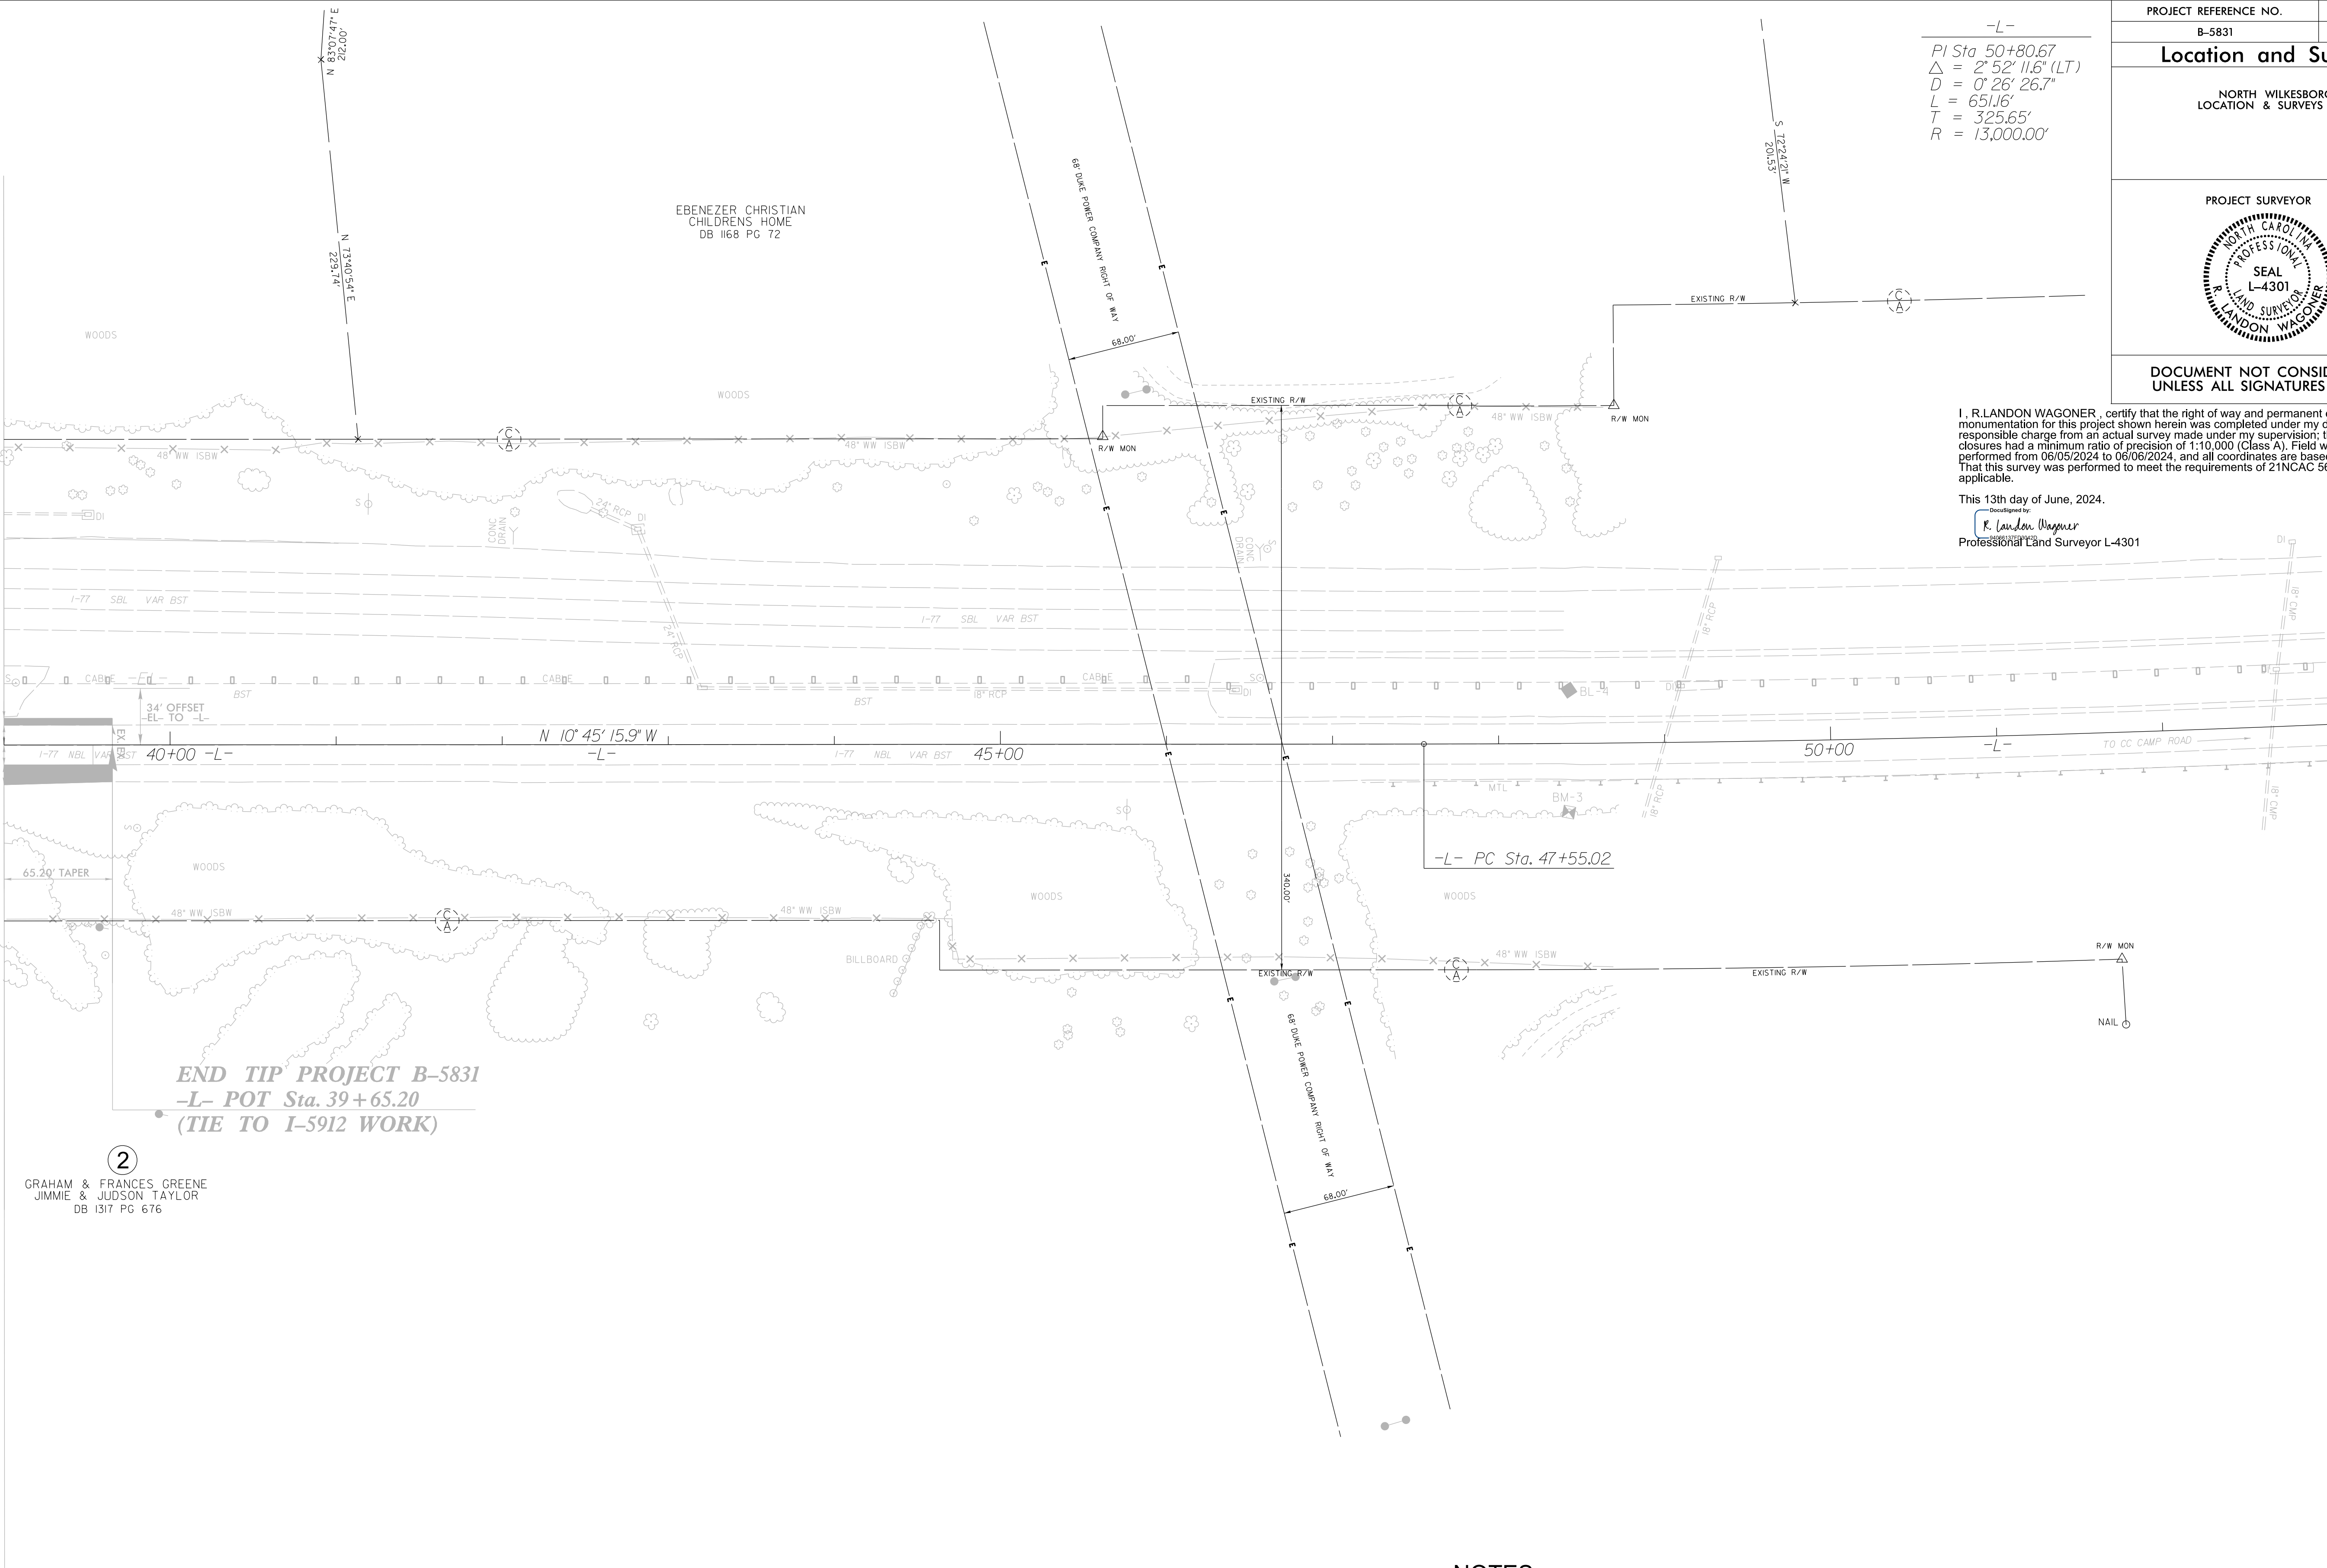

-L-
PI Sta 50+80.67
 $\Delta = 2^\circ 52' 11.6\"$ (LT)
 $D = 0^\circ 26' 26.7\"$
 $L = 651.16'$
 $T = 325.65'$
 $R = 13,000.00'$

PROJECT REFERENCE NO.	SHEET NO.
B-5831	06
Location and Surveys	
NORTH WILKESBORO LOCATION & SURVEYS UNIT	
PROJECT SURVEYOR 	
DOCUMENT NOT CONSIDERED FINAL UNLESS ALL SIGNATURES COMPLETED	

I, R.LANDON WAGONER, certify that the right of way and permanent easement monumentation for this project shown herein was completed under my direct and responsible charge from an actual survey made under my supervision; that all horizontal closures had a minimum ratio of precision of 1:10,000 (Class A). Field work was performed from 06/05/2024 to 06/06/2024, and all coordinates are based on NAD83/2011; That this survey was performed to meet the requirements of 21NCAC 56.1600 as applicable.

This 13th day of June, 2024.

Designed by

Professional Land Surveyor L-4301

END TIP PROJECT B-5831
-L- POT Sta. 39+65.20
(TIE TO I-5912 WORK)

2
GRAHAM & FRANCES GREENE
JIMMIE & JUDSON TAYLOR
DB 1317 PG 676

NOTES:

- IF FURTHER INFORMATION REGARDING PROJECT CONTROL IS NEEDED PLEASE CONTACT THE LOCATION AND SURVEYS UNIT.
- PROJECT CONTROL WAS ESTABLISHED USING GNSS, THE GLOBAL NAVIGATION SATELLITE SYSTEM.
- RIGHT OF WAY MONUMENTATION ESTABLISHED ____ TO ____ .