




-L-
PI Sta 8+66.79
Δ = 1° 34' 30.7" (RT)
D = 0° 16' 22.2"
L = 577.34'
T = 288.69'
R = 21,000.00'

NAD 83
NA 2011

PROJECT REFERENCE NO.		SHEET NO.
B-5831		EC-07/CONST.04
RW SHEET NO.		
ROADWAY DESIGN ENGINEER		HYDRAULICS ENGINEER
TGS ENGINEERS 706 HILLSBOROUGH ST., SUITE 200 RALEIGH, NC 27603 PH (919) 773-8887 CORP. LICENSE NO.: C-0275		

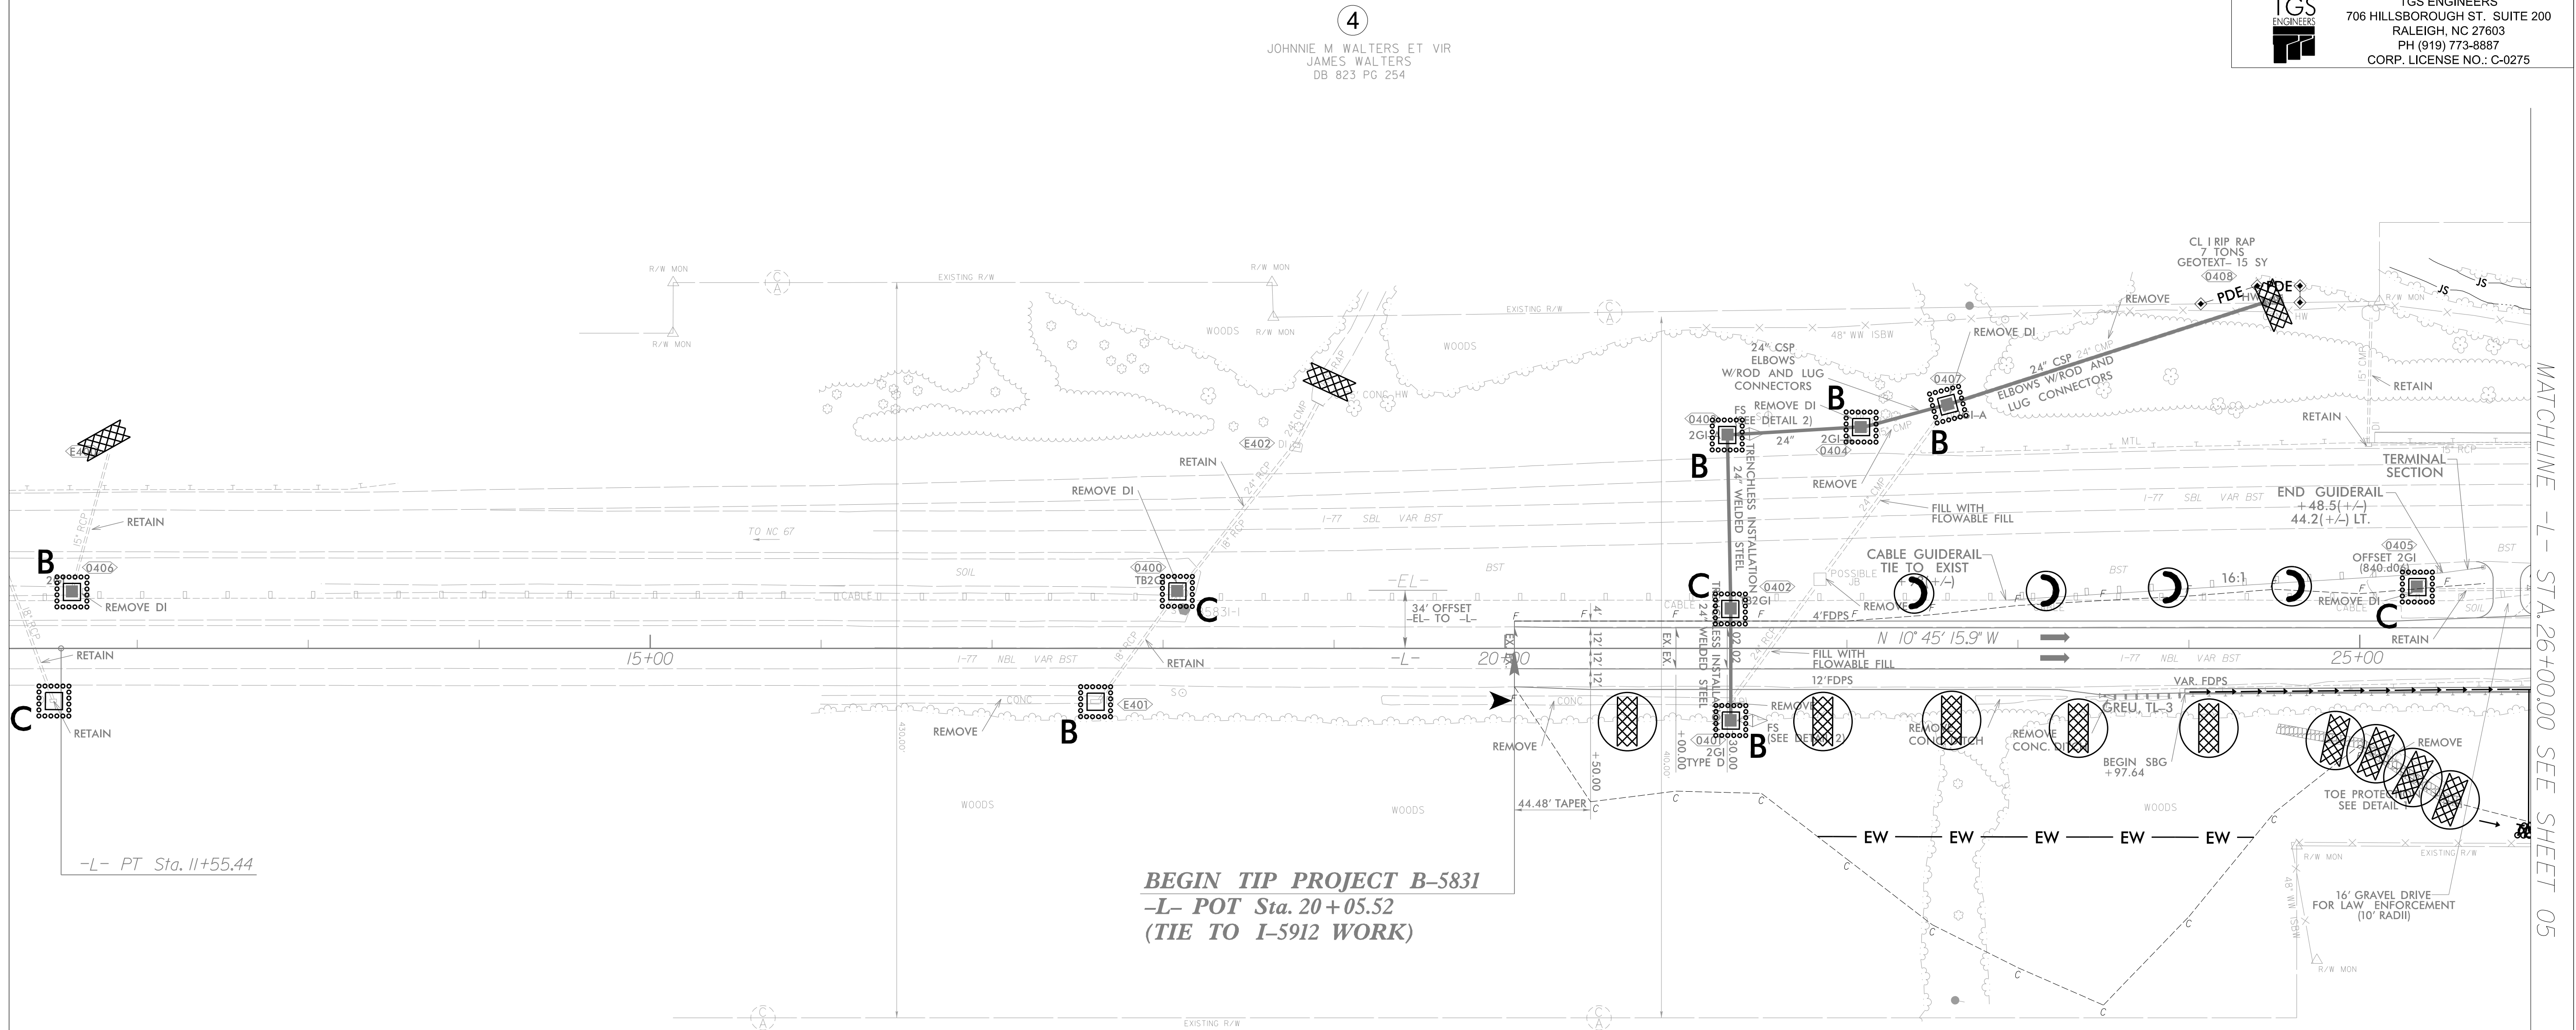

BEGIN TIP PROJECT B-5831
-L- POT Sta. 20+05.52
(TIE TO I-5912 WORK)

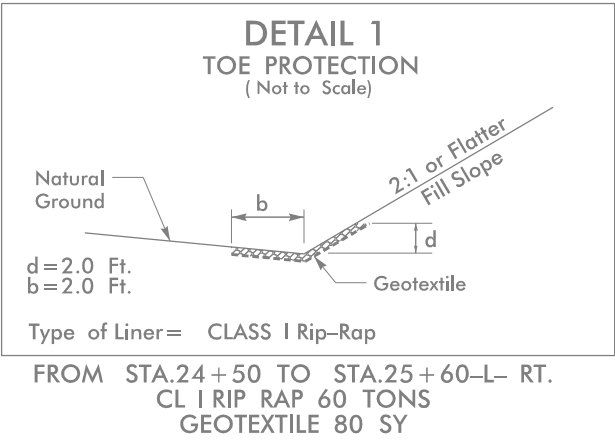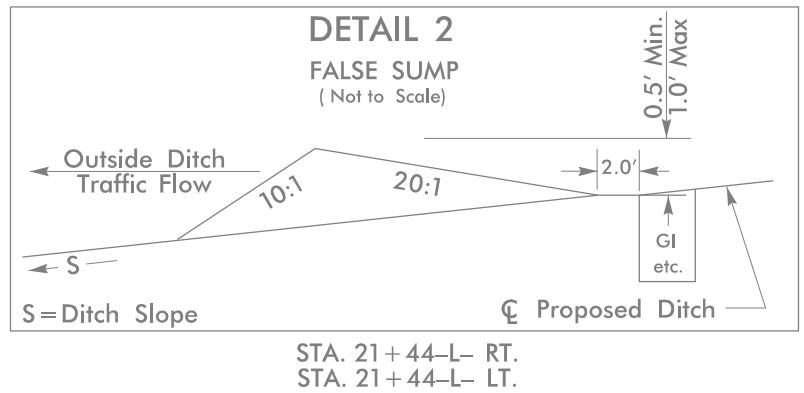

IN LIEU OF ROCK INLET SEDIMENT TRAP TYPE C,
UTILIZE FABRIC INSERT INLET PROTECTION
DEVICES IN AREAS WHERE WATER MAY
POND ON ROAD OPEN TO LIVE TRAFFIC.

SEE SHEET 07 FOR -L- PROFILE