



PROJECT REFERENCE NO.		SHEET NO.
B-5831		EC-09/CONST.06
RW SHEET NO.		
ROADWAY DESIGN ENGINEER		HYDRAULICS ENGINEER
		TGS ENGINEERS 706 HILLSBOROUGH ST., SUITE 200 RALEIGH, NC 27603 PH (919) 773-8887 CORP. LICENSE NO.: C-0275

-L-
PI Sta 50+80.67
 $\Delta = 2^{\circ}52'11.6"$ (LT)
 $D = 0^{\circ}26'26.7"$
 $L = 6511.6'$
 $T = 325.65'$
 $R = 13,000.00'$

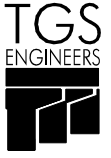

MATCHLINE -L- STA.40+50.00 SEE SHEET 05

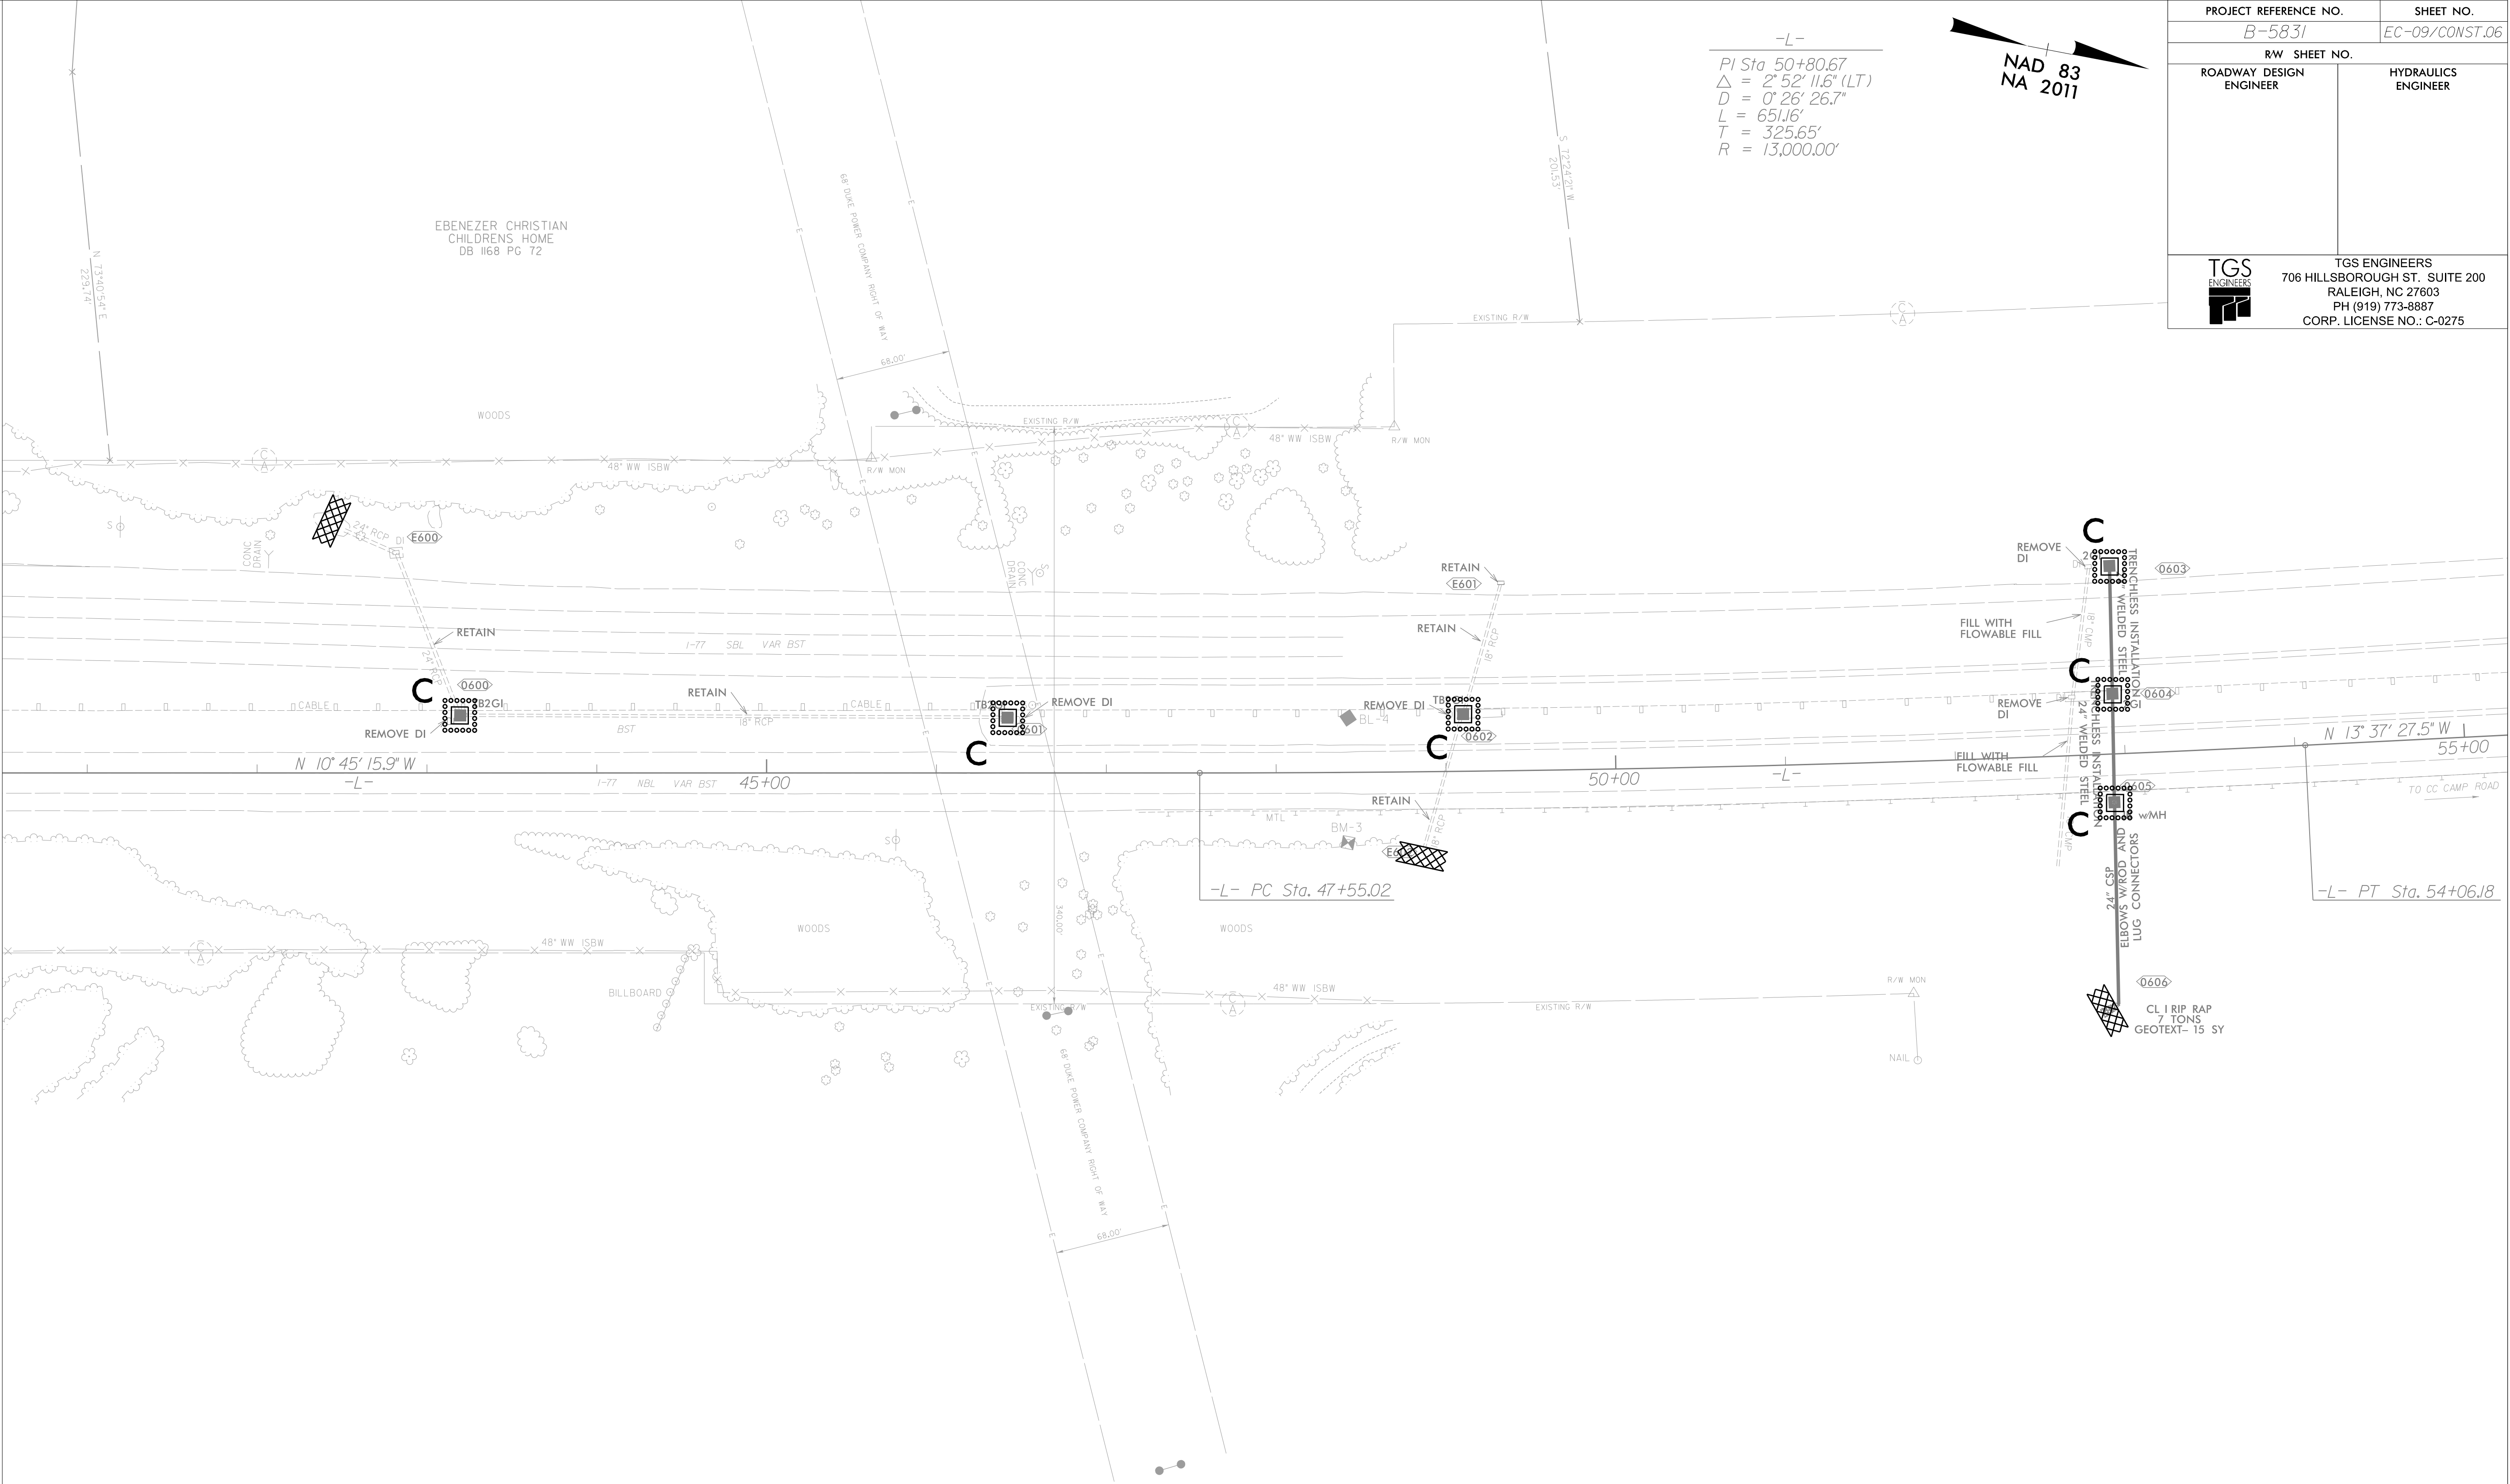

IN LIEU OF ROCK INLET SEDIMENT TRAP TYPE C,
UTILIZE FABRIC INSERT INLET PROTECTION
DEVICES IN AREAS WHERE WATER MAY
POND ON ROAD OPEN TO LIVE TRAFFIC.