


I7-DEC-2024 09:52
S:\Server_Files\PROJECTS\2018\A2018801.00_TCS_B-5831\Design\Utilities\Engineering\UBO\Proj\B-5831_ut_tsh_U001_psh.dgn
\$\$\$\$\$USERNAME\$\$\$\$\$

TIP PROJECT: B-5831

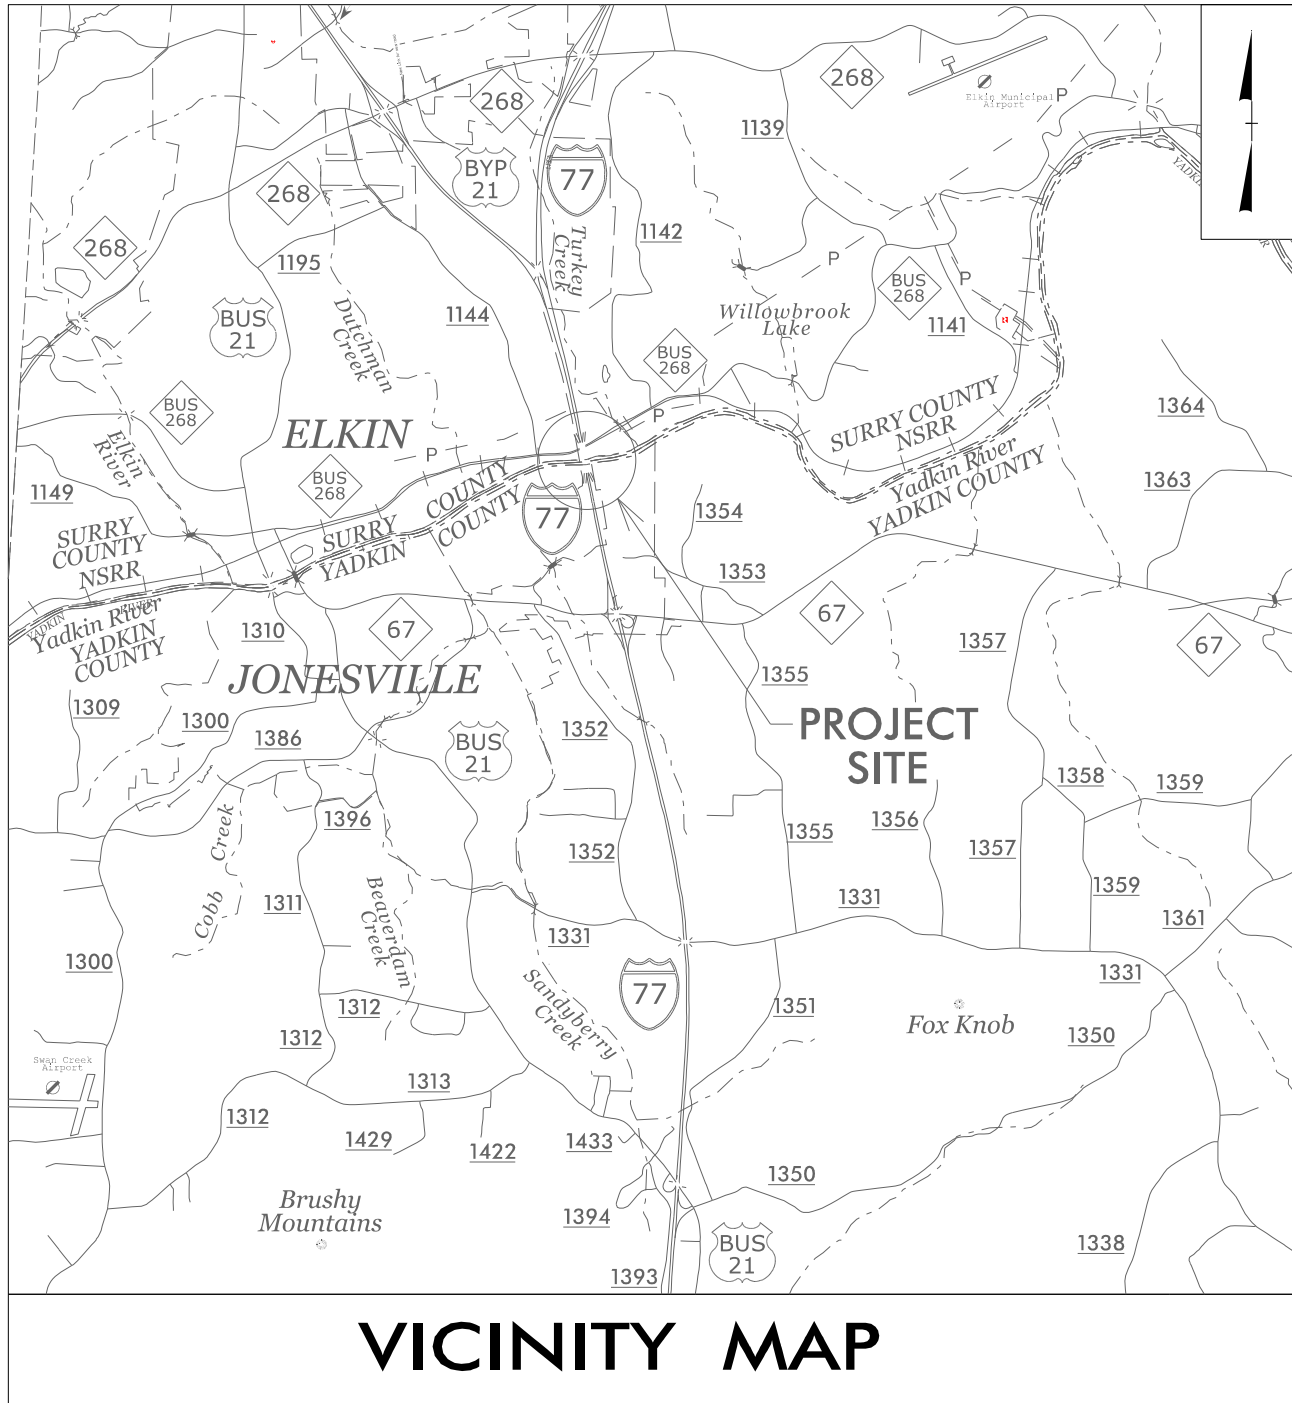


VICINITY MAP

STATE OF NORTH CAROLINA
DIVISION OF HIGHWAYS


UTILITIES BY OTHERS PLANS
YADKIN & SURRY COUNTY

LOCATION: REPLACE BRIDGE NO. 6 OVER YADKIN RIVER,
NORFOLK SOUTHERN RAILROAD, AND NC 268 ON I-77 NBL

TYPE OF WORK: UTILITIES BY OTHERS RELOCATIONS

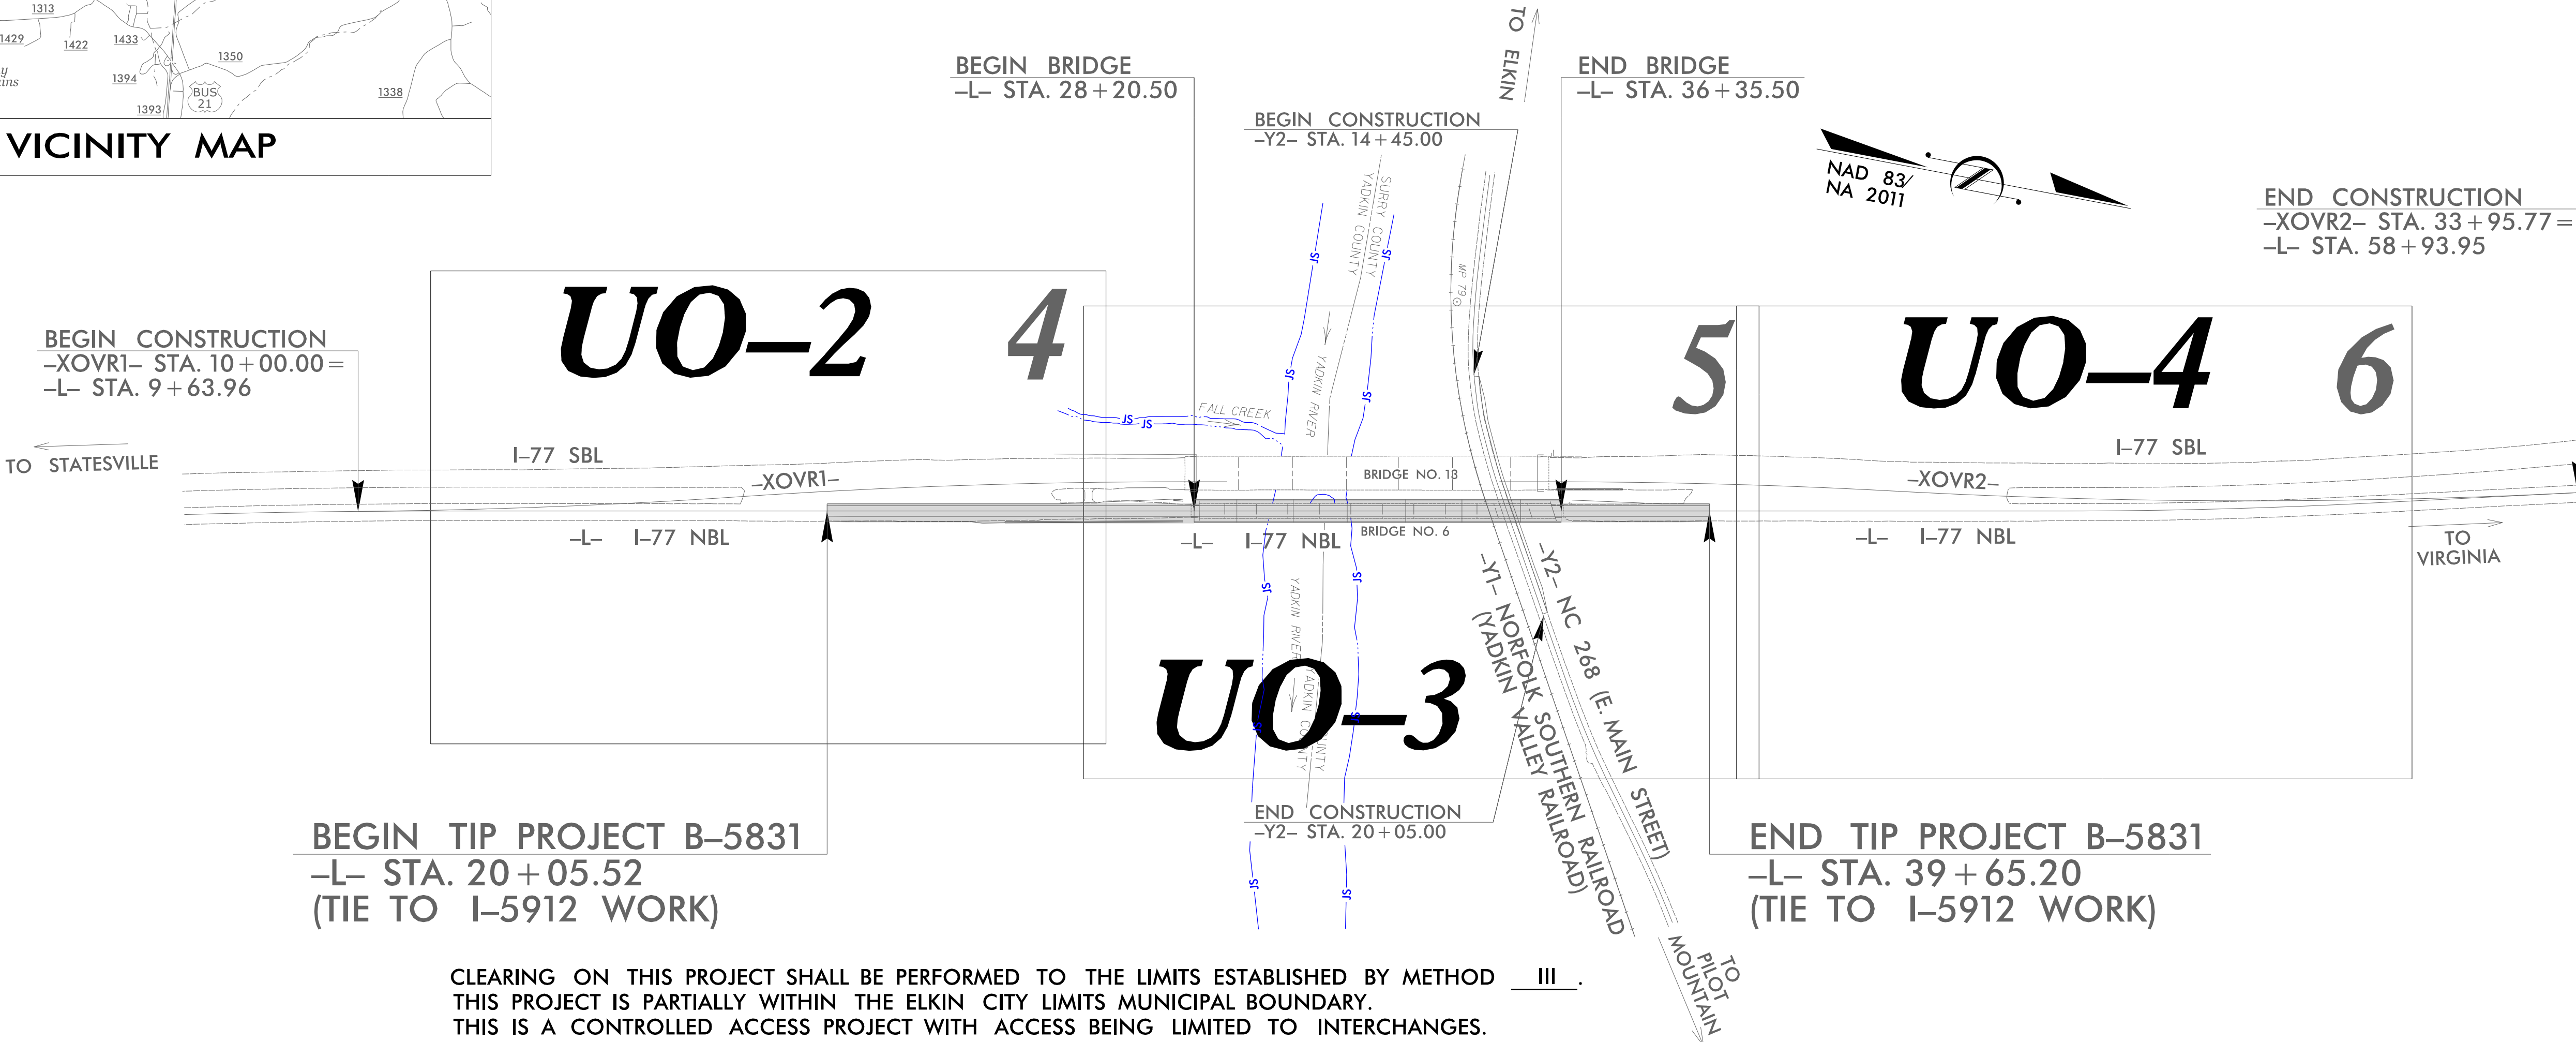

GRAPHIC SCALES

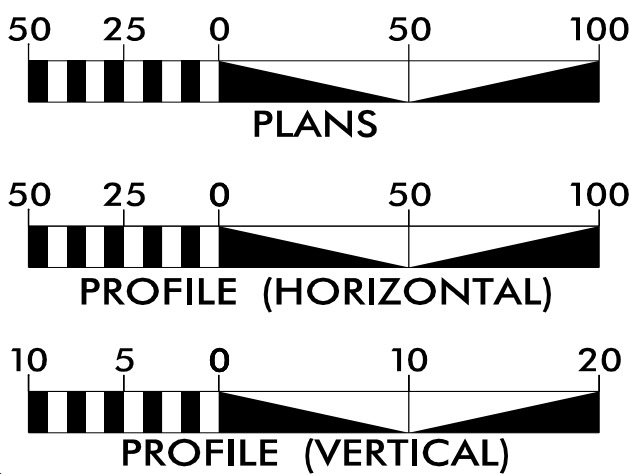

INDEX OF SHEETS

SHEET NO.	DESCRIPTION
UO-1	TITLE SHEET
UO-2 THRU UO-4	UBO PLAN SHEETS


UTILITY OWNERS WITH CONFLICTS

(A) TELECOM - SURRY TELEPHONE

PREPARED IN THE OFFICE OF:



Clint L. Stevens, P.E.	UTILITY COORDINATION PROJECT MANAGER
Todd E. Butner	PROJECT UTILITY COORDINATOR
James N. Arnold	PROJECT UTILITY DESIGNER

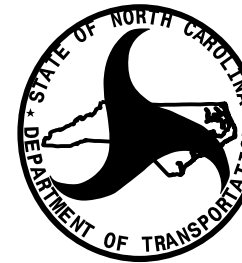

DIVISION OF HIGHWAYS
DIVISION 11
801 STATESVILLE RD.
NORTH WILKESBORO, NC 28659
PHONE (336) 903-9101
FAX (336) 667-4549

David Stuts, P.E.	DIVISION PROJECT ENGINEER
Daniel R. Adams, P.E.	PROJECT TEAM LEAD
Brandon Greer	DIVISION UTILITY ENGINEER


UTILITIES BY OTHERS

NOTE:
ALL UTILITY WORK SHOWN ON THIS SHEET WILL BE DONE BY OTHERS.
NO PAYMENT WILL BE MADE TO THE CONTRACTOR FOR UTILITY WORK SHOWN ON THIS SHEET.

-L-
PI Sta 8+66.79
 $\Delta = 1^{\circ} 34' 30.7''$ (RT)
D = 0' 16' 22.2"
L = 577.34'
T = 288.69'
R = 21,000.00'





JOHNNIE M. WALTERS ET VIR
JAMES WALTERS
DB 823 PG 254

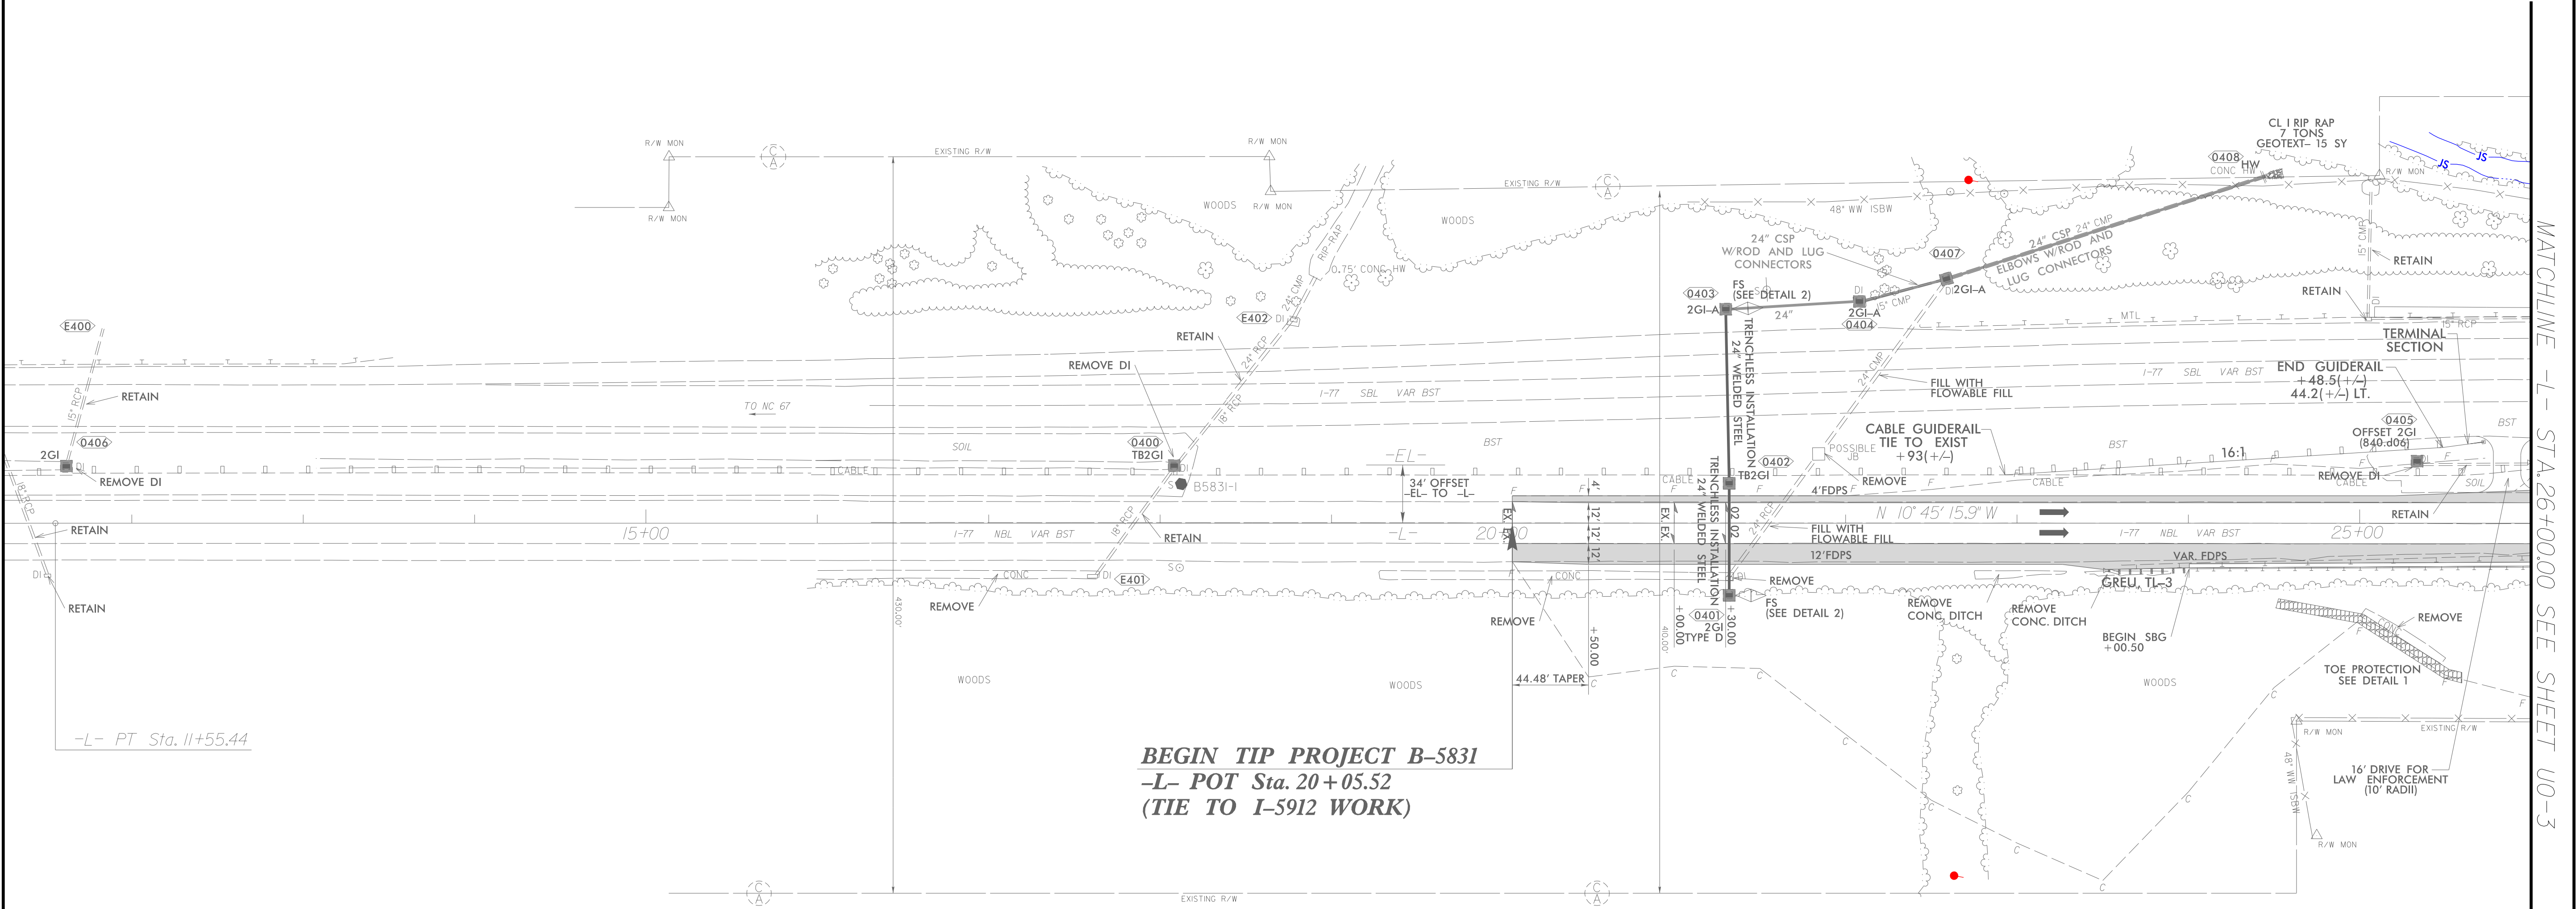

BEGIN TIP PROJECT B-5831
-L- POT Sta. 20+05.52
(TIE TO I-5912 WORK)

JOHNNIE M. WALTERS ET VIR
JAMES WALTERS
DB 823 PG 254


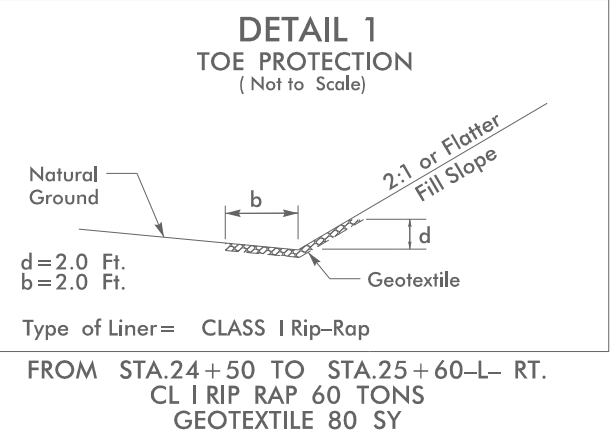
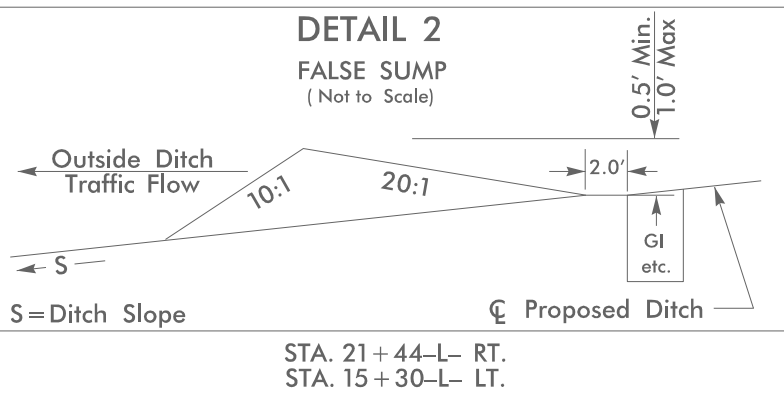


UTILITIES BY OTHERS

NOTE:
ALL UTILITY WORK SHOWN ON THIS SHEET WILL BE DONE BY OTHERS. NO PAYMENT WILL BE MADE TO THE CONTRACTOR FOR UTILITY WORK SHOWN ON THIS SHEET.

MATCHLINE -L- STA.26+00.00 SEE SHEET U0-2

MATCHLINE -L- STA.40+50.00 SEE SHEET U0-4

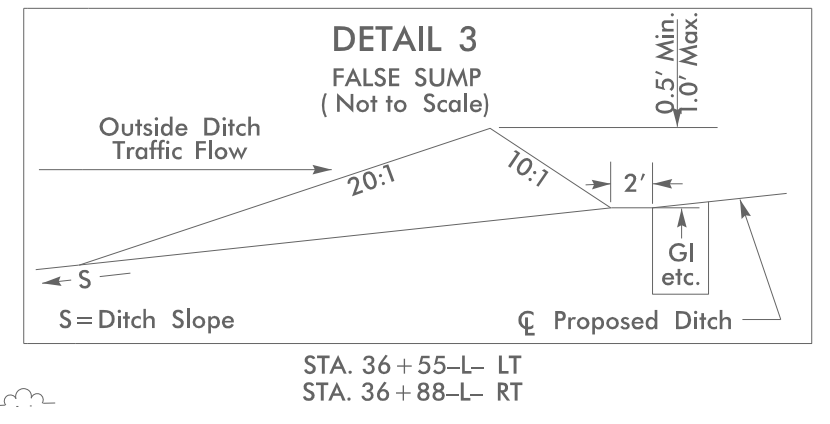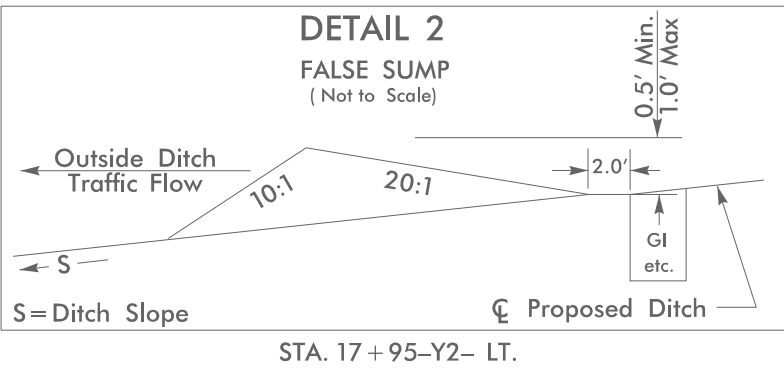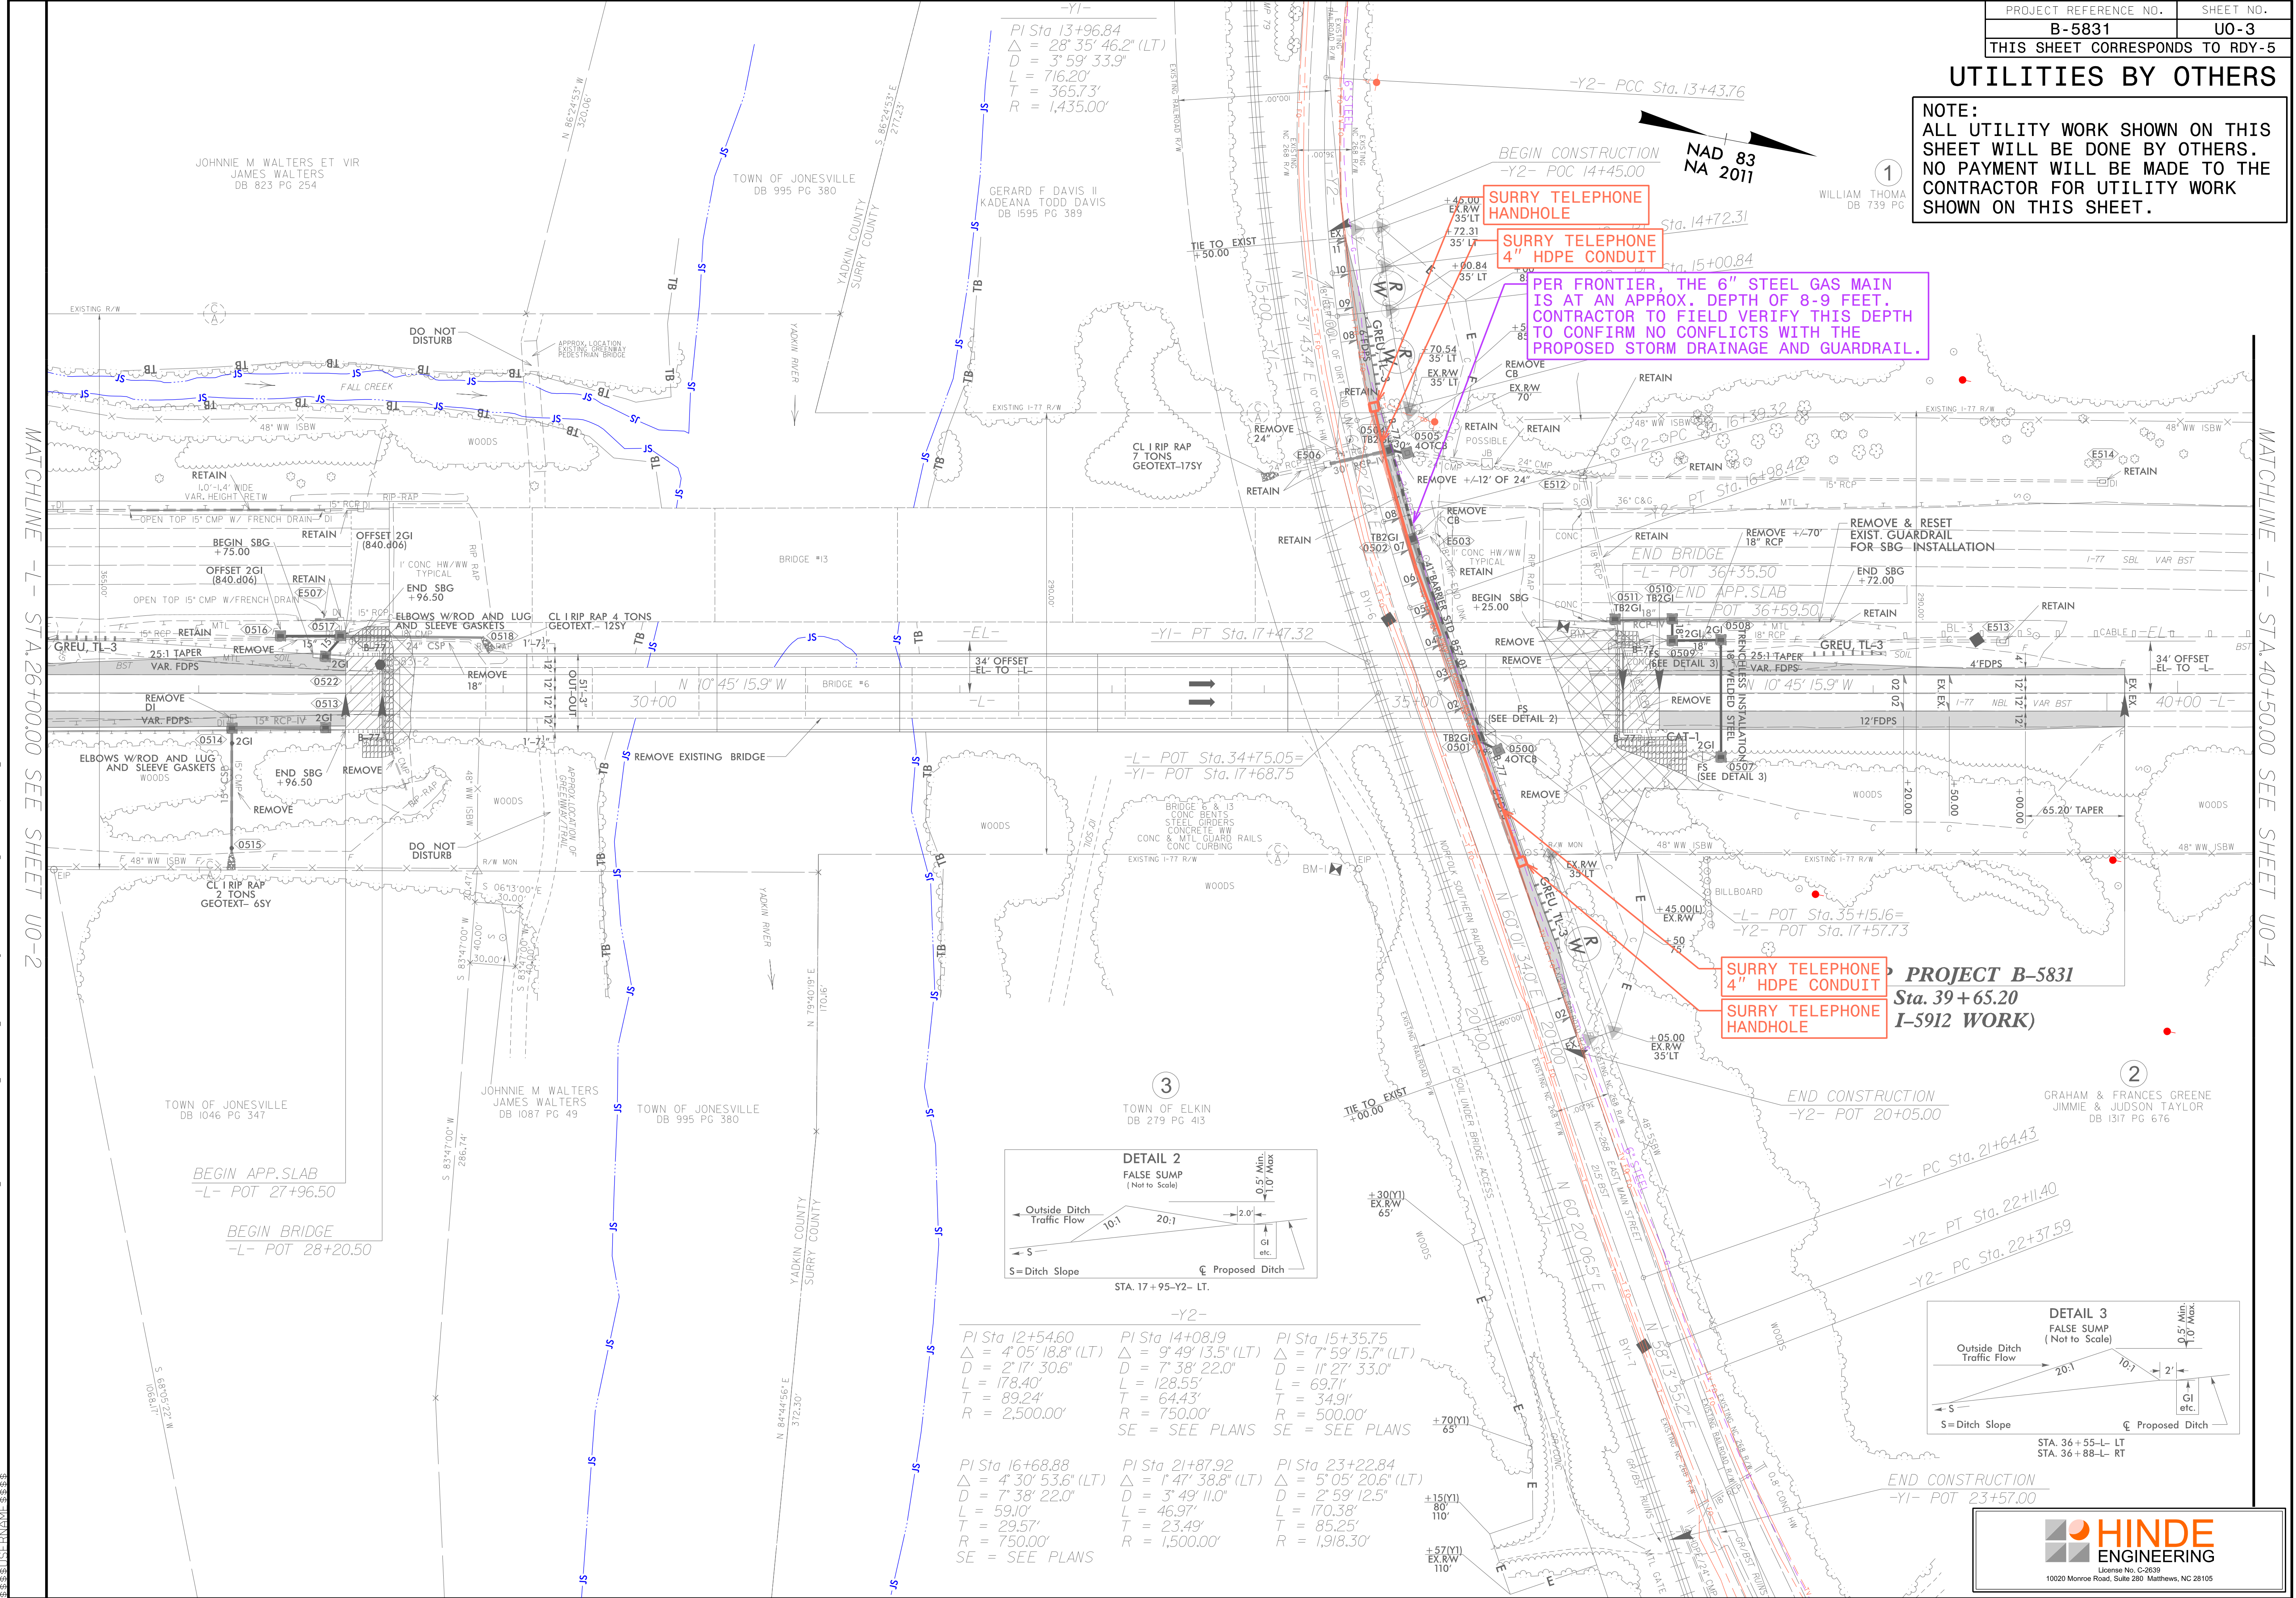

$PI\ Sta\ 12+54.60$ $\Delta = 4^{\circ}05'18.8''\ (LT)$ $D = 2^{\circ}17'30.6''$ $L = 178.40'$ $T = 89.24'$ $R = 2,500.00'$	$PI\ Sta\ 14+08.19$ $\Delta = 9^{\circ}49'13.5''\ (LT)$ $D = 7^{\circ}38'22.0''$ $L = 128.55'$ $T = 64.43'$ $R = 750.00'$ SE = SEE PLANS	$PI\ Sta\ 15+35.75$ $\Delta = 7^{\circ}59'15.7''\ (LT)$ $D = 1^{\circ}27'33.0''$ $L = 69.71'$ $T = 34.91'$ $R = 500.00'$ SE = SEE PLANS
$PI\ Sta\ 16+68.88$ $\Delta = 4^{\circ}30'53.6''\ (LT)$ $D = 7^{\circ}38'22.0''$ $L = 59.10'$ $T = 29.57'$ $R = 750.00'$ SE = SEE PLANS	$PI\ Sta\ 21+87.92$ $\Delta = 1^{\circ}47'38.8''\ (LT)$ $D = 3^{\circ}48'11.0''$ $L = 46.97'$ $T = 23.49'$ $R = 1,500.00'$	$PI\ Sta\ 23+22.84$ $\Delta = 5^{\circ}05'20.6''\ (LT)$ $D = 2^{\circ}59'12.5''$ $L = 170.38'$ $T = 85.25'$ $R = 1,918.30'$

UTILITIES BY OTHERS

NOTE:
ALL UTILITY WORK SHOWN ON THIS SHEET WILL BE DONE BY OTHERS.
NO PAYMENT WILL BE MADE TO THE CONTRACTOR FOR UTILITY WORK SHOWN ON THIS SHEET.

-L-
PI Sta 50+80.67
 $\Delta = 2^{\circ}52'11.6"$ (LT)
 $D = 0^{\circ}26'26.7"$
 $L = 651.16'$
 $T = 325.65'$
 $R = 13,000.00'$



MATCHLINE -L- STA.40+50.00 SEE SHEET U0-3

