

STATE	PROJECT NO.	SHEET NO.	TOTAL SHEETS
N.C.		6	
WBS NO.		2026CPT.10.07.10601	


INCIDENTAL MILLING

NOTES:

FOR SURFACE MIXES OVER 1" IN THICKNESS, MILL THE EXISTING PAVEMENT IN ACCORDANCE WITH THE FOLLOWING SKETCH AS DIRECTED BY THE ENGINEER.

LOCATIONS SHALL INCLUDE TIES INTO EXISTING CONCRETE PAVEMENT AT BRIDGE APPROACHES WHERE THE BRIDGE WILL NOT BE RESURFACED, AND AT THE BEGINNING AND ENDING POINT OF EACH RESURFACING MAP.

PERFORM THE WORK IN ACCORDANCE WITH SECTION 607 OF THE JANUARY 2024 NORTH CAROLINA DEPARTMENT OF TRANSPORTATION STANDARD SPECIFICATIONS FOR ROADS AND STRUCTURES. RESURFACING WILL BE ACCOMPLISHED AT THE SAME TIME AS THE MILLING OPERATION.

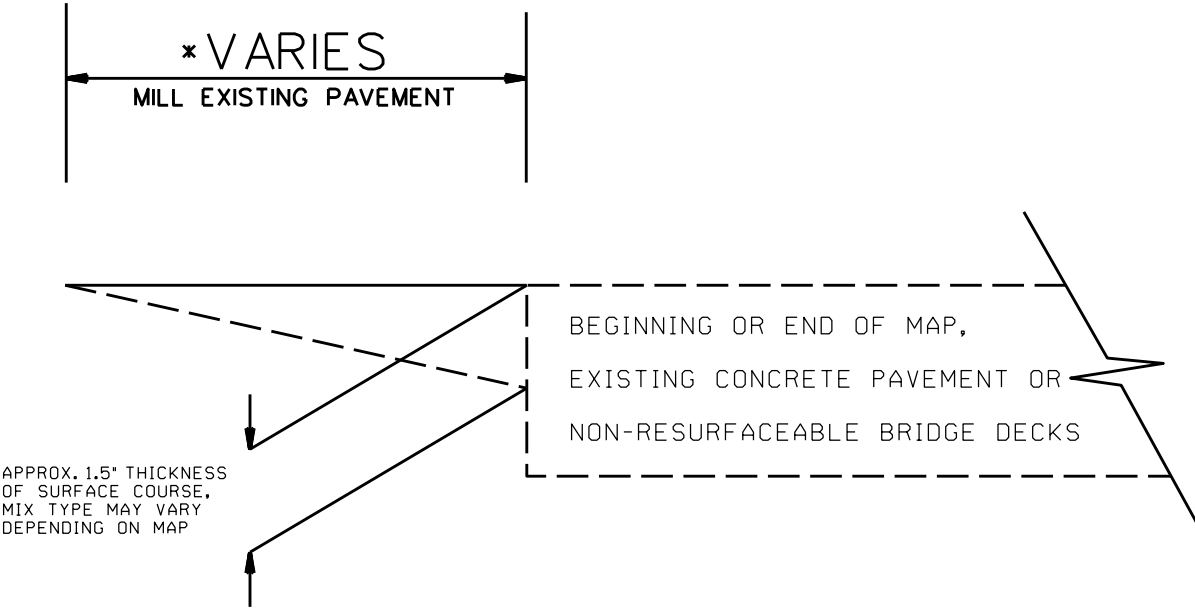

2026 MECKLENBURG COUNTY
RESURFACING CONTRACT #1

SCALE		REVISIONS	
DATE			
DWG. BY JHE			
DESIGN BY			
APPROVED			