


TIP PROJECT: BR-0155

STATE OF NORTH CAROLINA
DIVISION OF HIGHWAYS



SURVEY CONTROL, EXISTING CENTERLINES,
RIGHT OF WAY, EASEMENTS AND PROPERTY TIES

ROCKINGHAM COUNTY

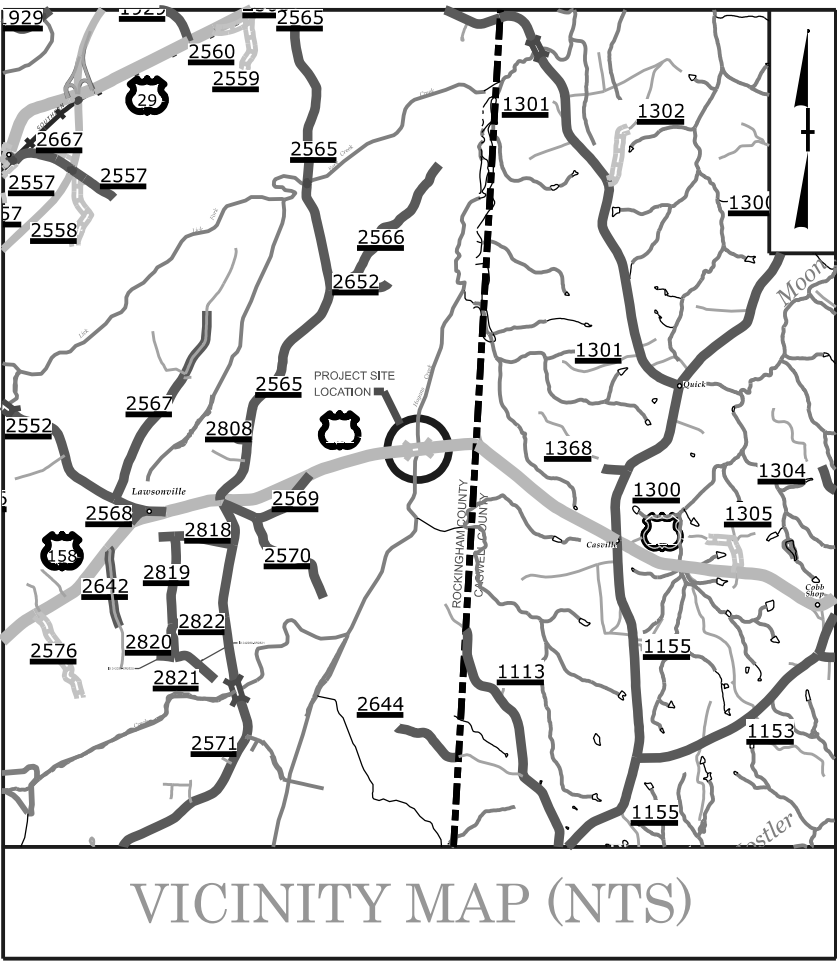

VICINITY MAP (NTS)

RIGHT OF WAY PLAN SET

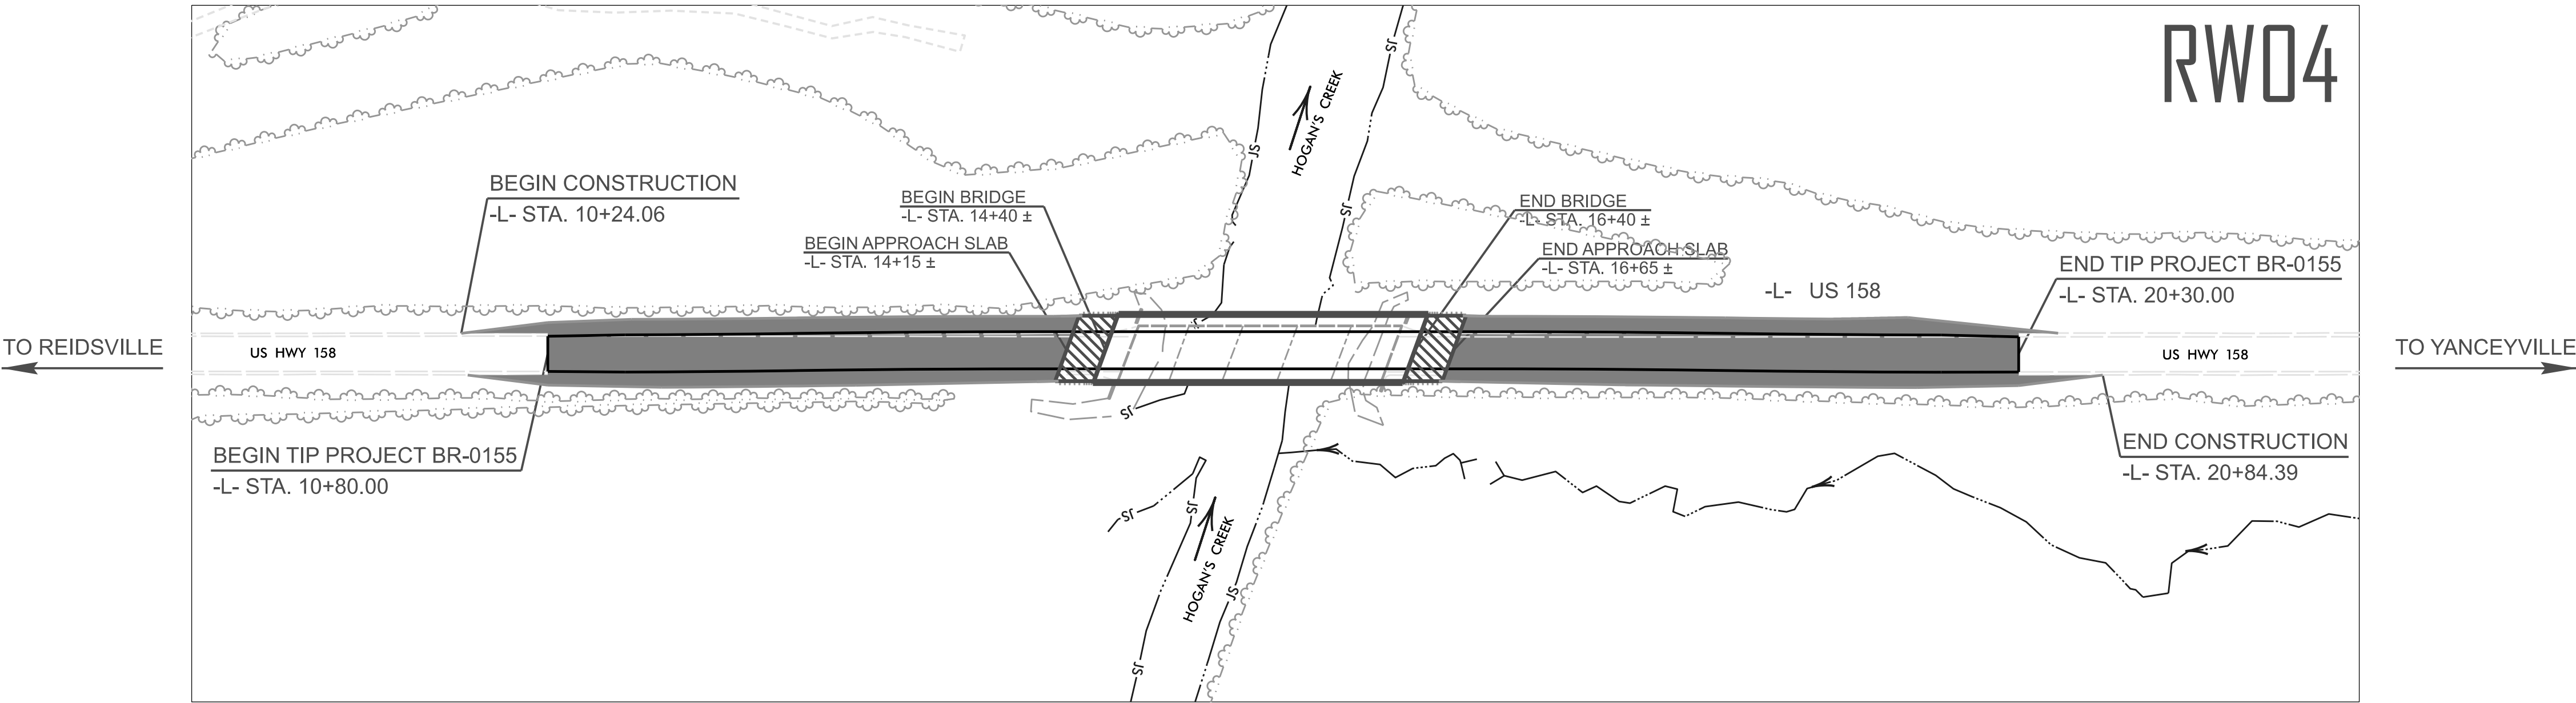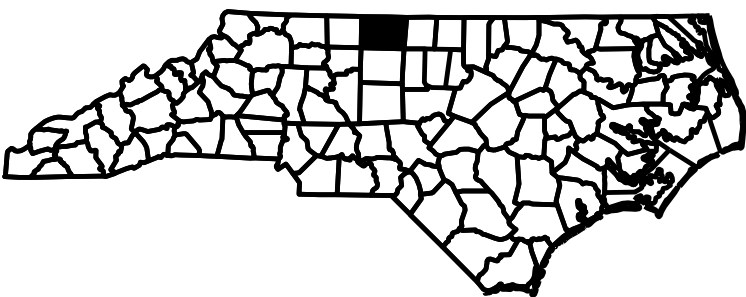

RWD4

DOCUMENT NOT CONSIDERED FINAL
UNLESS ALL SIGNATURES COMPLETED

GRAPHIC SCALES



DATUM DESCRIPTION

THE LOCALIZED COORDINATE SYSTEM DEVELOPED FOR THIS PROJECT
IS BASED ON THE STATE PLANE COORDINATES ESTABLISHED BY
NCDOT FOR MONUMENT "NCGS DUMP"
WITH NAD 1983 (2011) STATE PLANE GRID COORDINATES OF
NORTHING: 964273.902 EASTING: 1842479.308
ELEVATION: 547.89
THE AVERAGE COMBINED GRID FACTOR USED ON THIS PROJECT
(GROUND TO GRID) IS: 1.00005161
ALL LINEAR DIMENSIONS ARE LOCALIZED HORIZONTAL DISTANCES
VERTICAL DATUM USED IS NAVD 88

Prepared in the Office of:



Stantec


ONE WEST FOURTH ST., SUITE 820
WINSTON SALEM, N.C. 27101
LICENSE NO : F-0672
www.stantec.com

2024 STANDARD SPECIFICATIONS

RIGHT OF WAY DATE:
MAY 1, 2024

LETTING DATE:
DECEMBER 16, 2025

PROFESSIONAL LAND
SURVEYOR

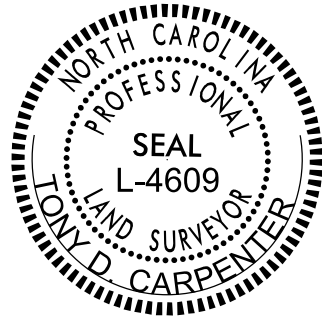

Signed by:
Tony D. Carpenter
SIGNATURE:

9/3/2025
DATE:

