

PROPOSED ALIGNMENT CONTROL SHEET

I, TONY D. CARPENTER, PLS, CERTIFY THAT THE DATA COMPILED CAME FROM AVAILABLE SURVEYS/MAPPING PERFORMED BY OTHERS AND PROVIDED TO ME BY NCDOT AND DO NOT CERTIFY TO THE ACCURACY OR QUALITY OF THE INDIVIDUAL DATA SOURCES.

THIS 3rd DAY OF SEPTEMBER, 2025


Signed by: Tony D. Carpenter

PROFESSIONAL LAND SURVEYOR L-4609


BR-0155

R/W02D-I

NORTH CAROLINA
DEPARTMENT
OF TRANSPORTATION

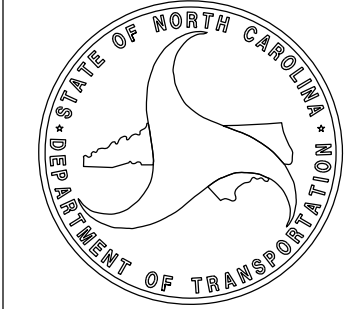

PROFESSIONAL LAND
SURVEYOR

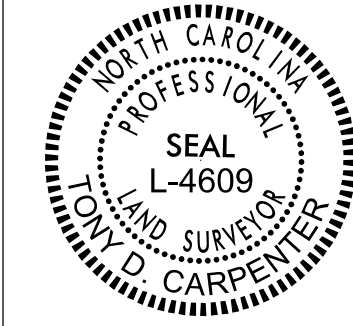

DOCUMENT NOT CONSIDERED
FINAL UNLESS ALL SIGNATURES
ARE COMPLETED


2024 STANDARD
SPECIFICATIONS

PROPOSED ALIGNMENT: L												
POINT	STATION	NORTHING	EASTING	BEARING	DIST	DELTA	D	L	T	R	LT	ST
START	10+00.00	964368.7806	1843521.9462	N83°40'56.3"E	88.8668							
PC	10+88.87	964378.5596	1843610.2734	N83°17'09.3"E	153.5822	00°47'34.0"	00°30'58.2"	153.5835	76.7930	11100.0000		
PRC	12+42.45	964396.5156	1843762.8023	N83°17'09.3"E	153.5822	00°47'34.0"	00°30'58.2"	153.5835	76.7930	11100.0000		
PT	13+96.03	964414.4717	1843915.3312	N83°40'56.3"E	290.4995							
PC	16+86.53	964446.4387	1844204.0666	N84°04'43.2"E	153.5822	00°47'34.0"	00°30'58.2"	153.5835	76.7930	11100.0000		
PRC	18+40.12	964462.2827	1844356.8294	N84°04'43.2"E	153.5822	00°47'34.0"	00°30'58.2"	153.5835	76.7930	11100.0000		
PT	19+93.70	964478.1266	1844509.5921	N83°40'56.3"E	120.5900							
END	21+14.29	964491.3965	1844629.4498									

TIP PROJECT: BR-0155

County: ROCKINGHAM

PREPARED FOR

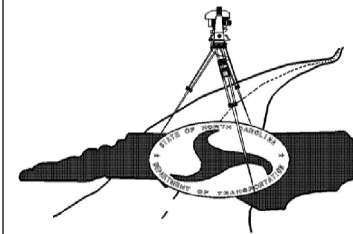

LOCATION AND
SURVEYS UNIT

PREPARED BY



Stantec

ONE WEST FOURTH ST., SUITE 820
WINSTON SALEM, N.C. 27101
LICENSE NO.: F-0672
www.stantec.com

NOTES:

1. THE PROPOSED ALIGNMENT CONTROL DATA FOR THIS PROJECT HAS BEEN COMPILED FROM VARIOUS SOURCES. IF FURTHER INFORMATION REGARDING PROJECT CONTROL IS NEEDED, PLEASE CONTACT THE LOCATION AND SURVEYS UNIT.