


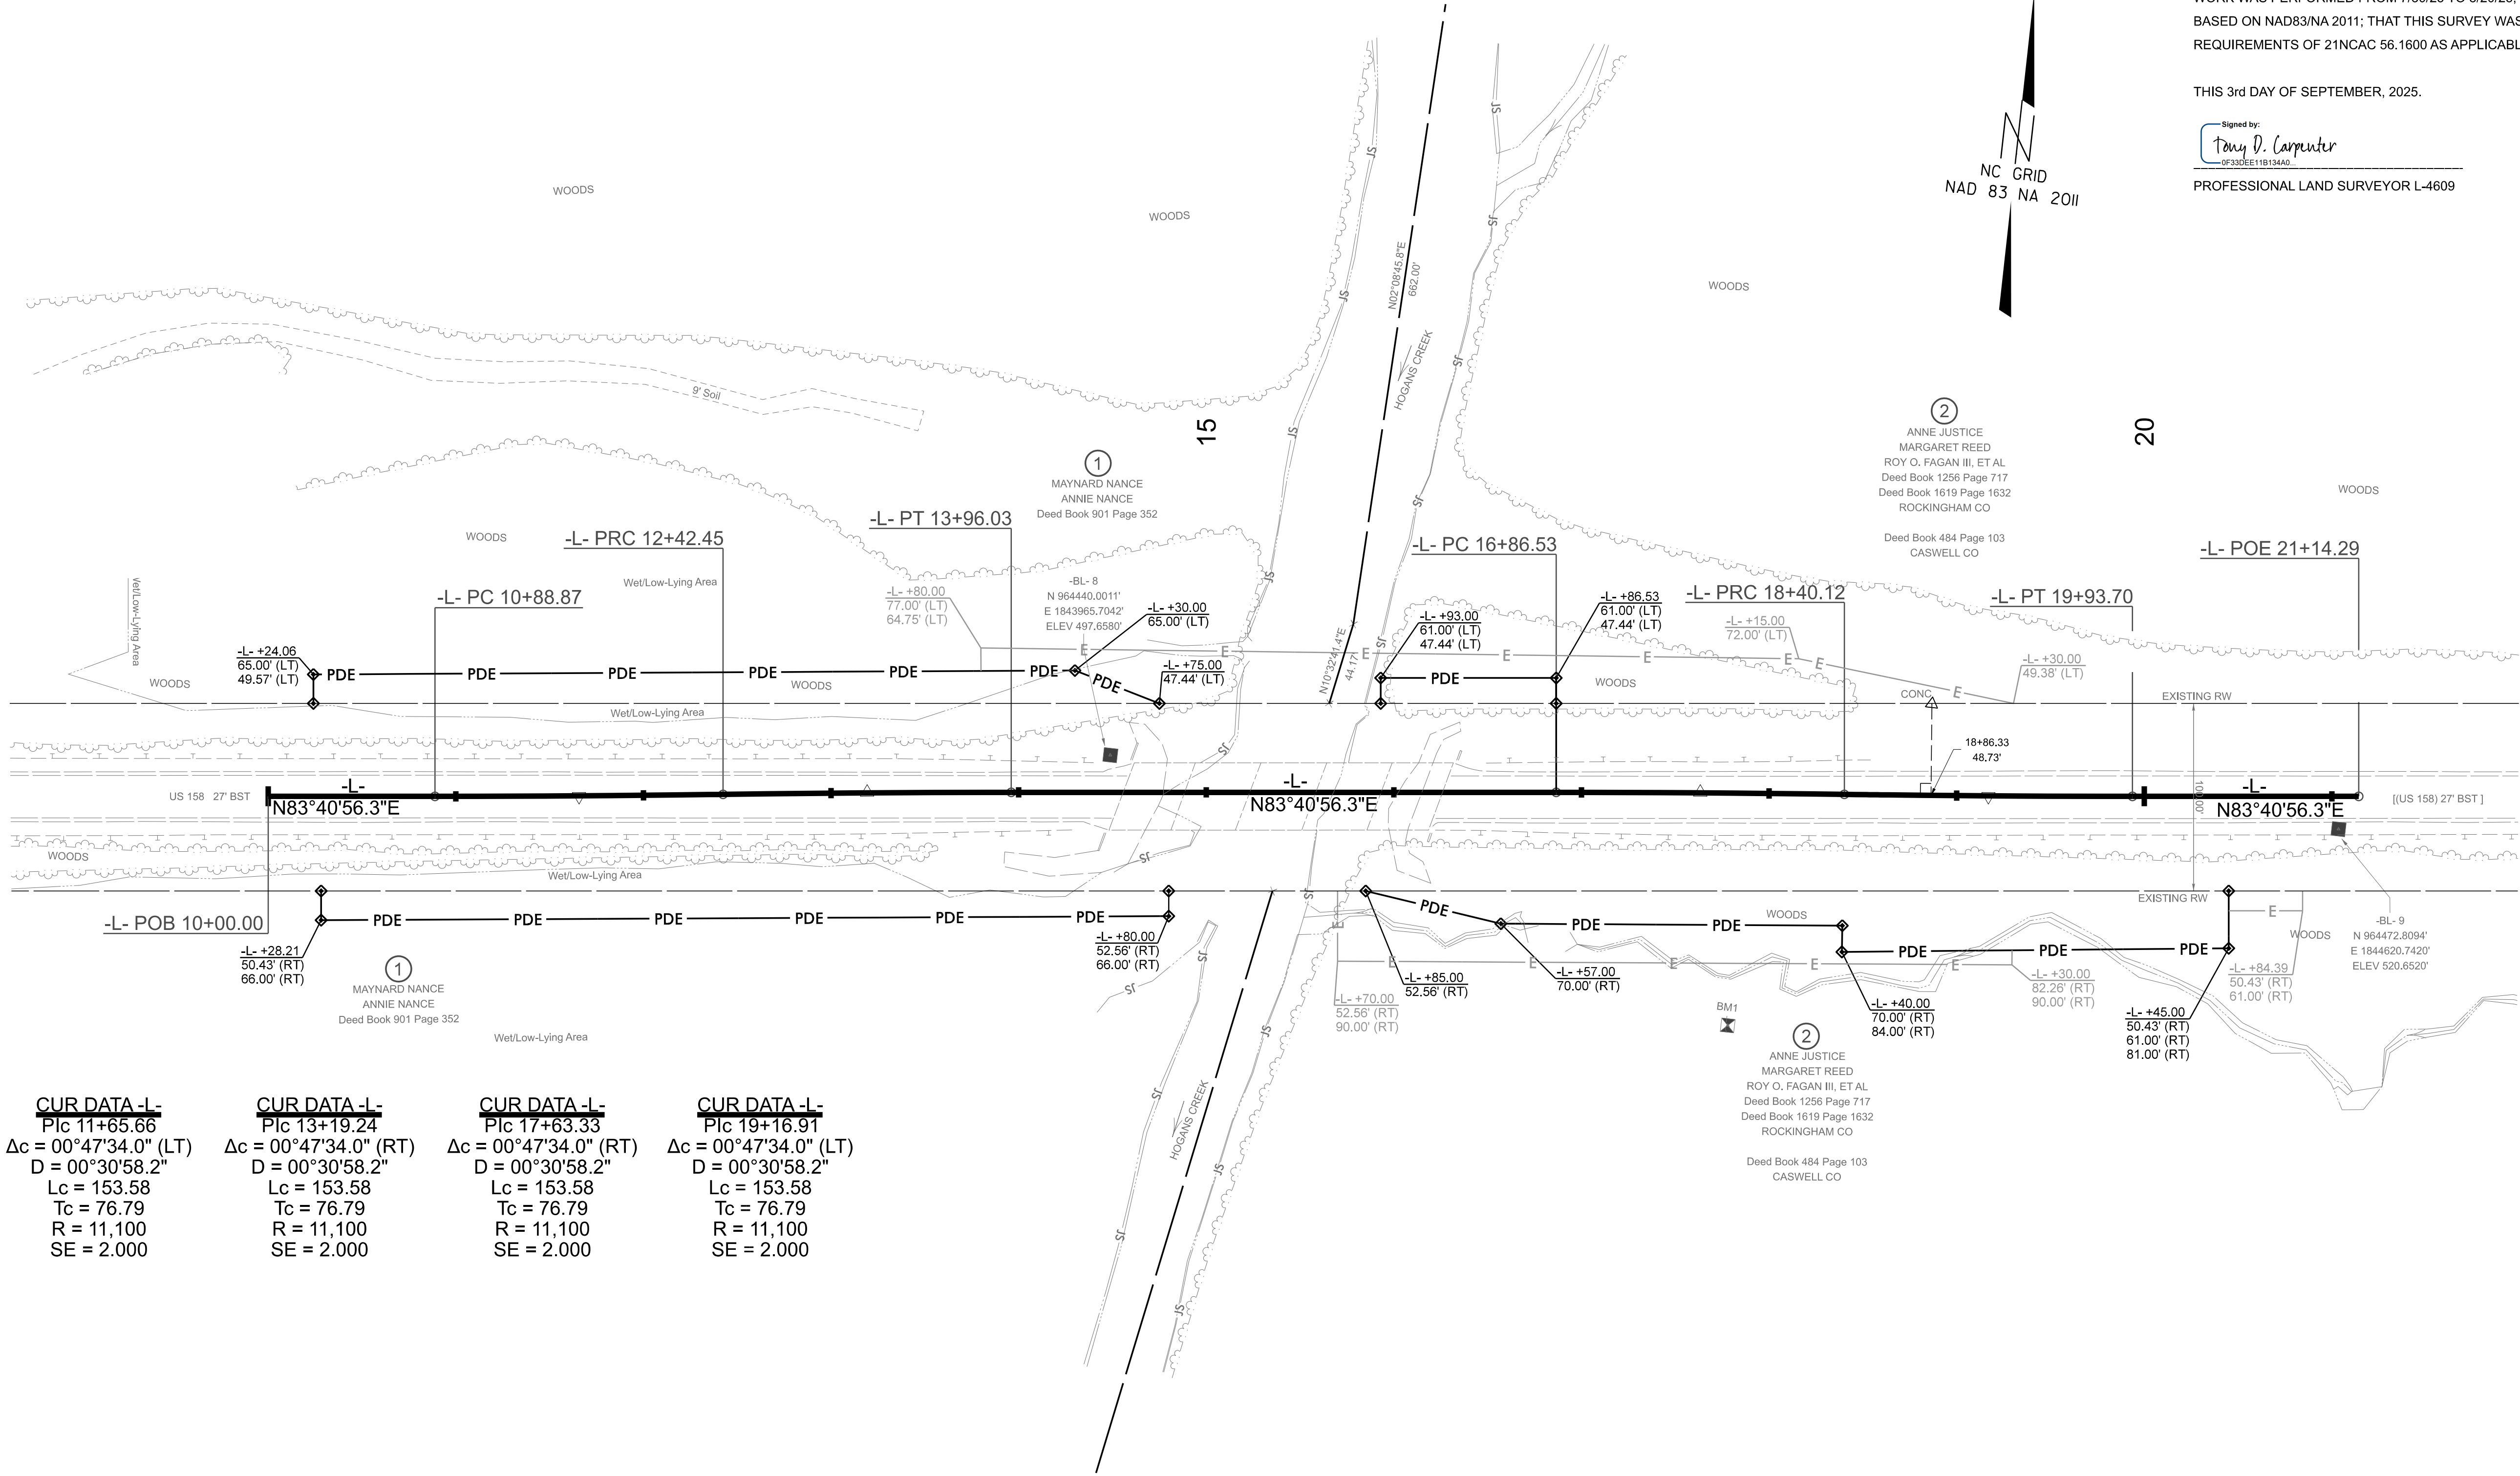

CUR DATA -L- Plc 11+65.66 $\Delta c = 00^\circ 47' 34.0''$ (LT) $D = 00^\circ 30' 58.2''$ Lc = 153.58 Tc = 76.79 R = 11,100 SE = 2.000	CUR DATA -L- Plc 13+19.24 $\Delta c = 00^\circ 47' 34.0''$ (RT) $D = 00^\circ 30' 58.2''$ Lc = 153.58 Tc = 76.79 R = 11,100 SE = 2.000	CUR DATA -L- Plc 17+63.33 $\Delta c = 00^\circ 47' 34.0''$ (RT) $D = 00^\circ 30' 58.2''$ Lc = 153.58 Tc = 76.79 R = 11,100 SE = 2.000	CUR DATA -L- Plc 19+16.91 $\Delta c = 00^\circ 47' 34.0''$ (LT) $D = 00^\circ 30' 58.2''$ Lc = 153.58 Tc = 76.79 R = 11,100 SE = 2.000
--	--	--	--

I, TONY D. CARPENTER, PLS, CERTIFY THAT THE RIGHT OF WAY AND PERMANENT EASEMENT MONUMENTATION FOR THIS PROJECT SHOWN HEREIN WAS COMPLETED UNDER MY DIRECT AND RESPONSIBLE CHARGE FROM AN ACTUAL SURVEY MADE UNDER MY SUPERVISION; THAT ALL HORIZONTAL CLOSURES HAD A MINIMUM RATIO OF PRECISION OF 1:10,000 (CLASS A). FIELD WORK WAS PERFORMED FROM 7/30/25 TO 8/20/25, AND ALL COORDINATES ARE BASED ON NAD83/NA 2011; THAT THIS SURVEY WAS PERFORMED TO MEET THE REQUIREMENTS OF 21NCAC 56.1600 AS APPLICABLE.

THIS 3rd DAY OF SEPTEMBER, 2025.


Signed by:
Tony D. Carpenter
0F330EE11B13440

PROFESSIONAL LAND SURVEYOR L-4609

BR-0155

R/W 04

NORTH CAROLINA
DEPARTMENT
OF TRANSPORTATION

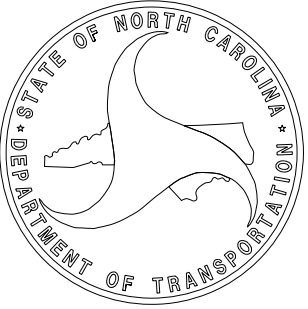

PROFESSIONAL LAND
SURVEYOR




DOCUMENT NOT CONSIDERED
FINAL UNLESS ALL SIGNATURES
ARE COMPLETED

2024 STANDARD
SPECIFICATIONS

TIP PROJECT: BR-0155
County: ROCKINGHAM

PREPARED FOR

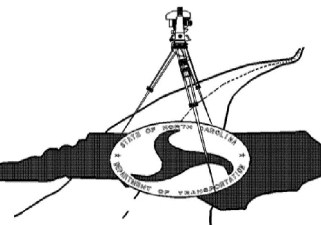

LOCATION AND
SURVEYS UNIT

PREPARED BY



Stantec

ONE WEST FOURTH ST., SUITE 820
WINSTON SALEM, N.C. 27101
LICENSE NO.: F-0672
www.stantec.com

NOTES:

1. IF FURTHER INFORMATION REGARDING PROJECT CONTROL IS NEEDED, PLEASE CONTACT THE LOCATION AND SURVEYS UNIT.

