


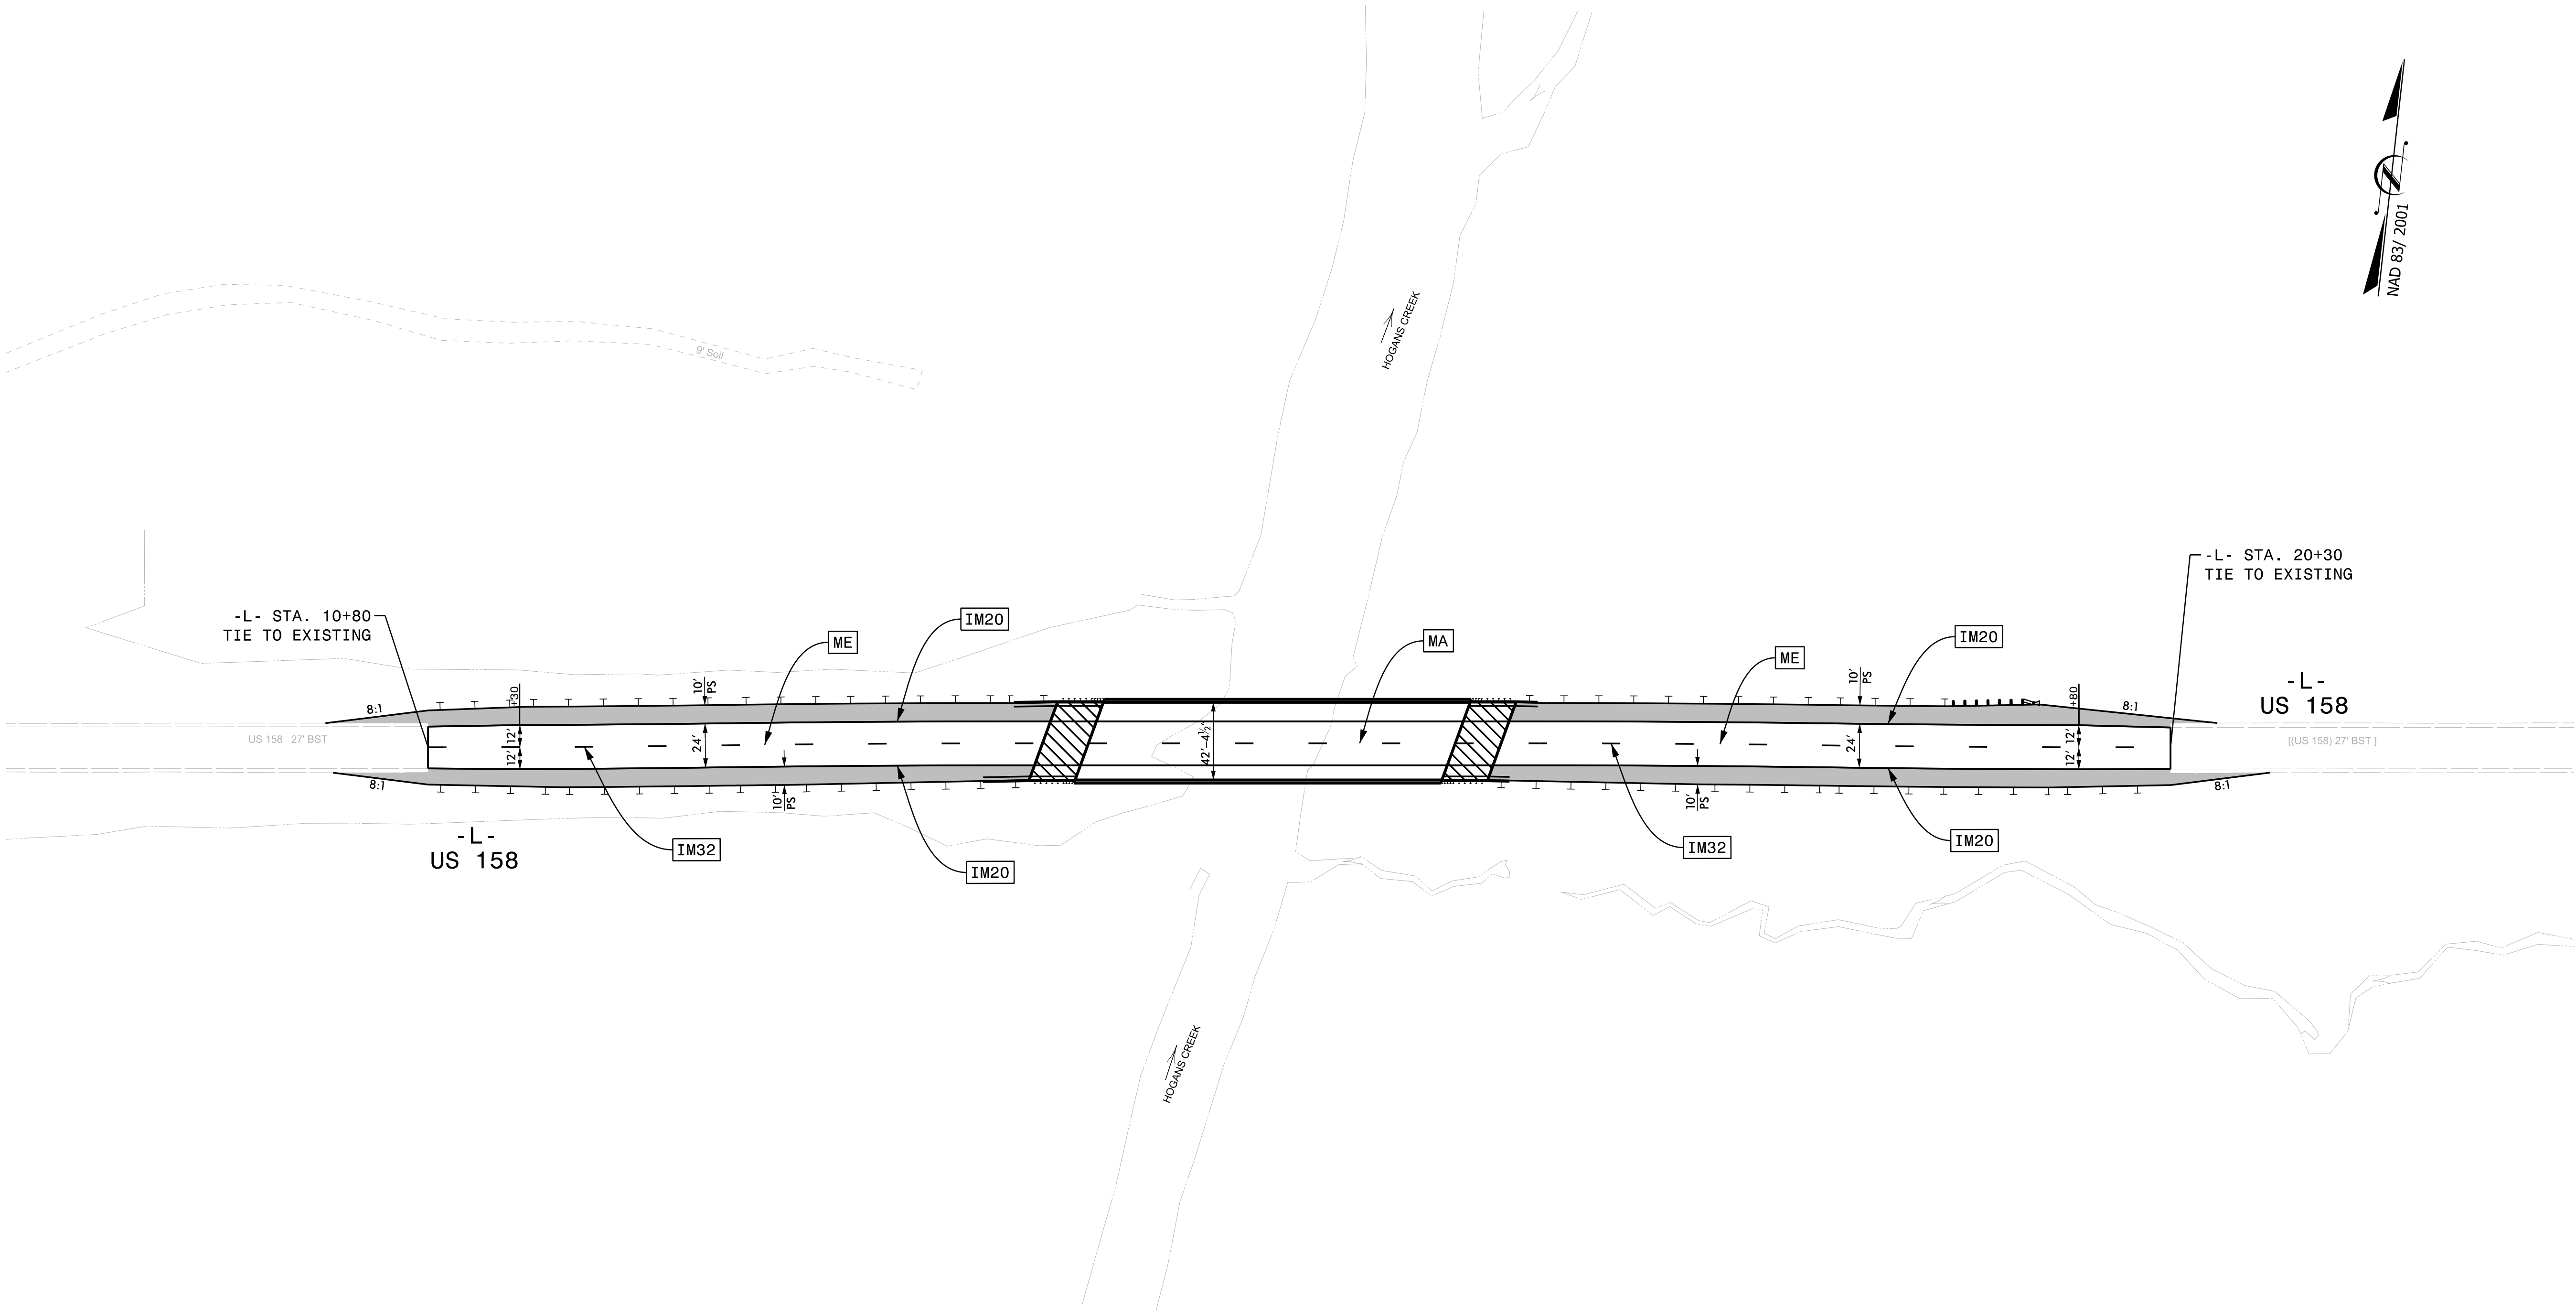

BR-0155

PMP03

NORTH CAROLINA
DEPARTMENT OF TRANSPORTATION
ROCKINGHAM COUNTY

ROADWAY DESIGN UNIT

NORTH CAROLINA
PROFESSIONAL
SEAL
044594
ENGINEER
BENJAMIN A. WHITE

DocuSigned by
Benjamin A. White
10/8/2025

DOCUMENT NOT CONSIDERED FINAL
UNLESS ALL SIGNATURES COMPLETED

PREPARED BY

GANNETT
FLEMING