


CROSS SECTION INDEX

BR-0155

X01

NORTH CAROLINA
DEPARTMENT OF TRANSPORTATION
ROCKINGHAM COUNTY

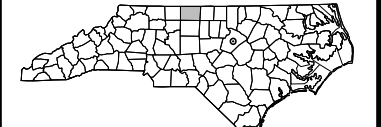

ROADWAY DESIGN UNIT

DOCUMENT NOT CONSIDERED FINAL
UNLESS ALL SIGNATURES COMPLETED

PREPARED BY

GANNETT
FLEMING

12000
10000
20000
<u>ROADWAY</u>	<u>STATION</u>	<u>TO</u>	<u>STATION</u>	<u>SHEET NO.</u>
CROSS SECTION INDEX				X-1
CROSS SECTION SUMMARY				X-1A
-L- (US 158)	10+80.00		20+30.00	X-2 THRU X-12

STATE OF NORTH CAROLINA DIVISION OF HIGHWAYS



PROJ. REFERENCE NO.

BR-0155



SHEET NO.



X-1A

NOTE: EMBANKMENT COLUMN DOES NOT INCLUDE BACKFILL FOR UNDERCUT


CROSS-SECTION SUMMARY

[illegible]


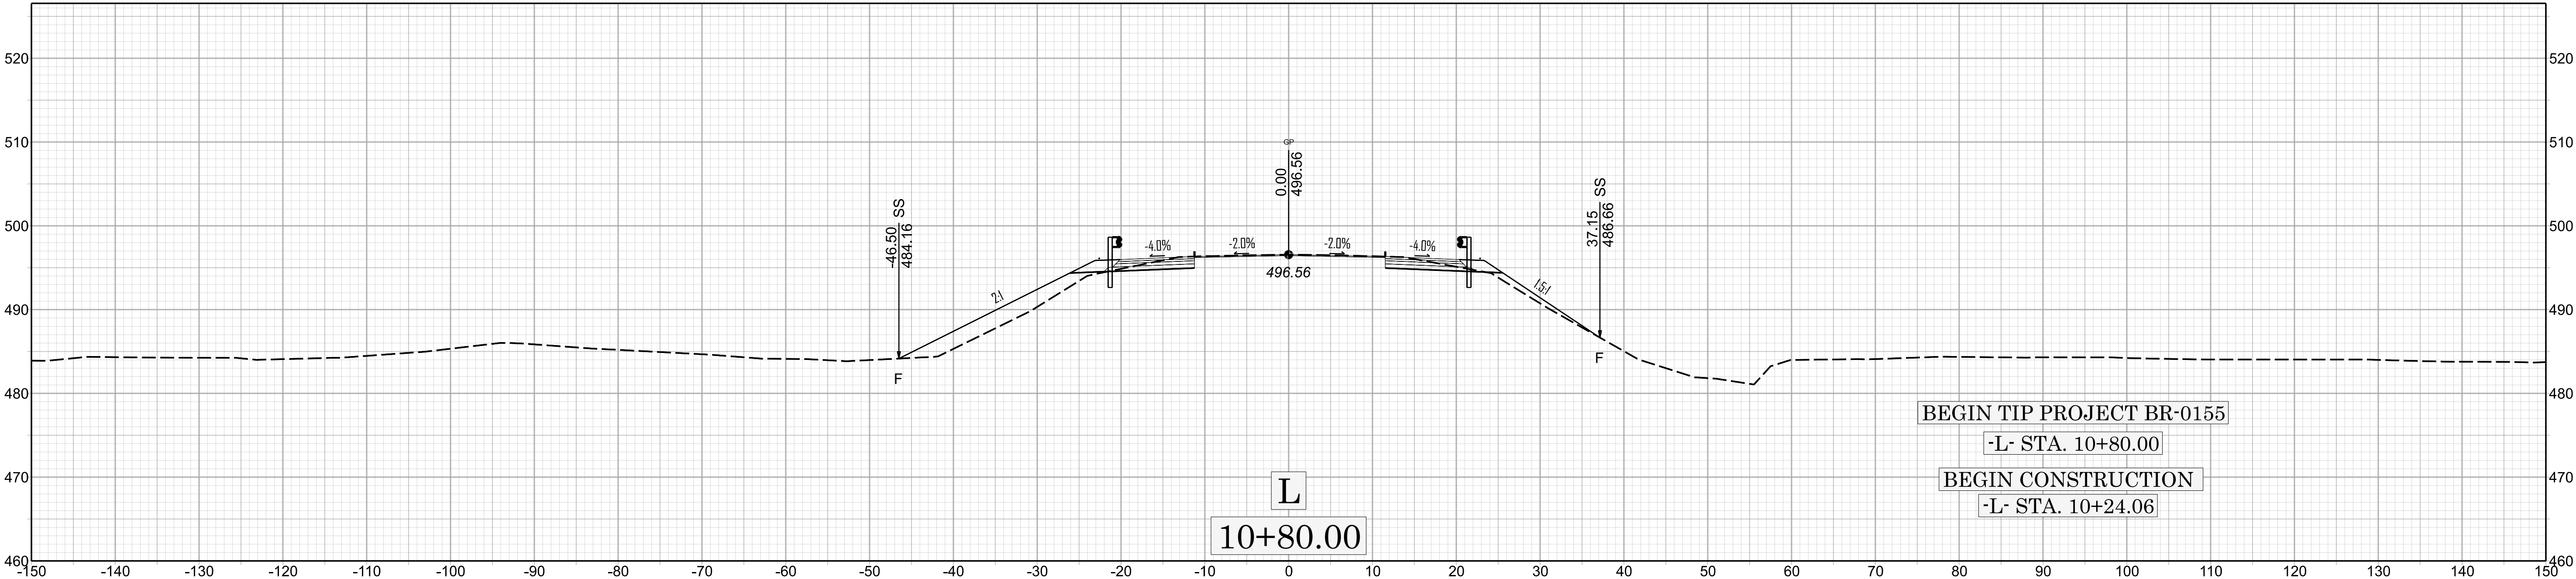
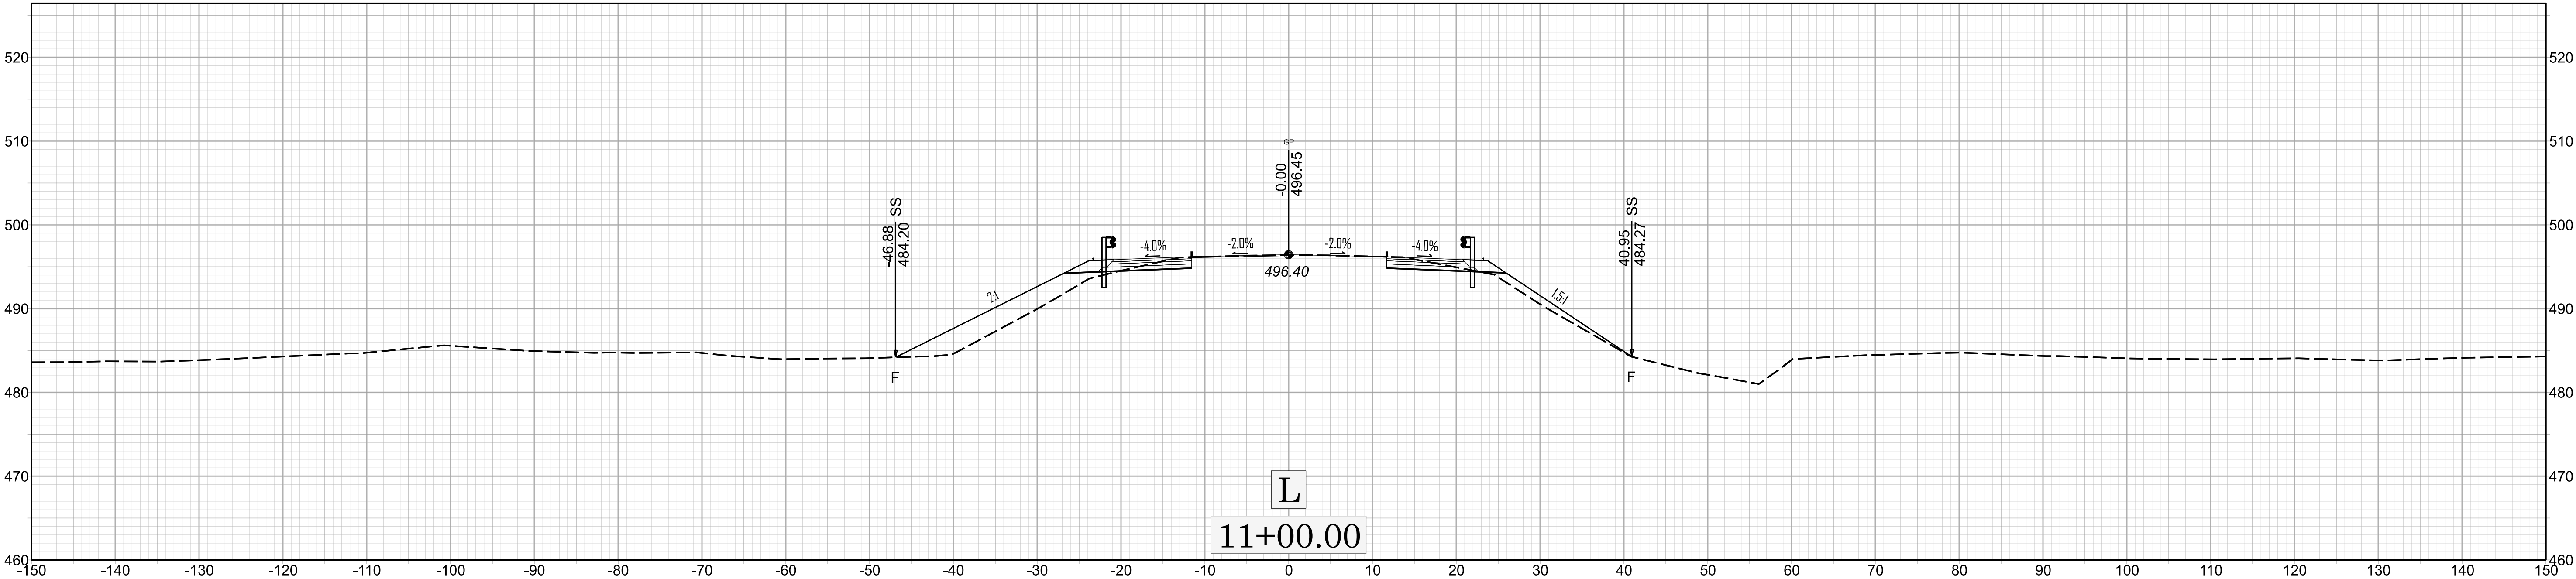


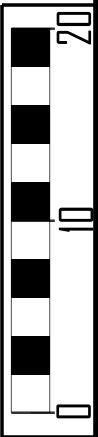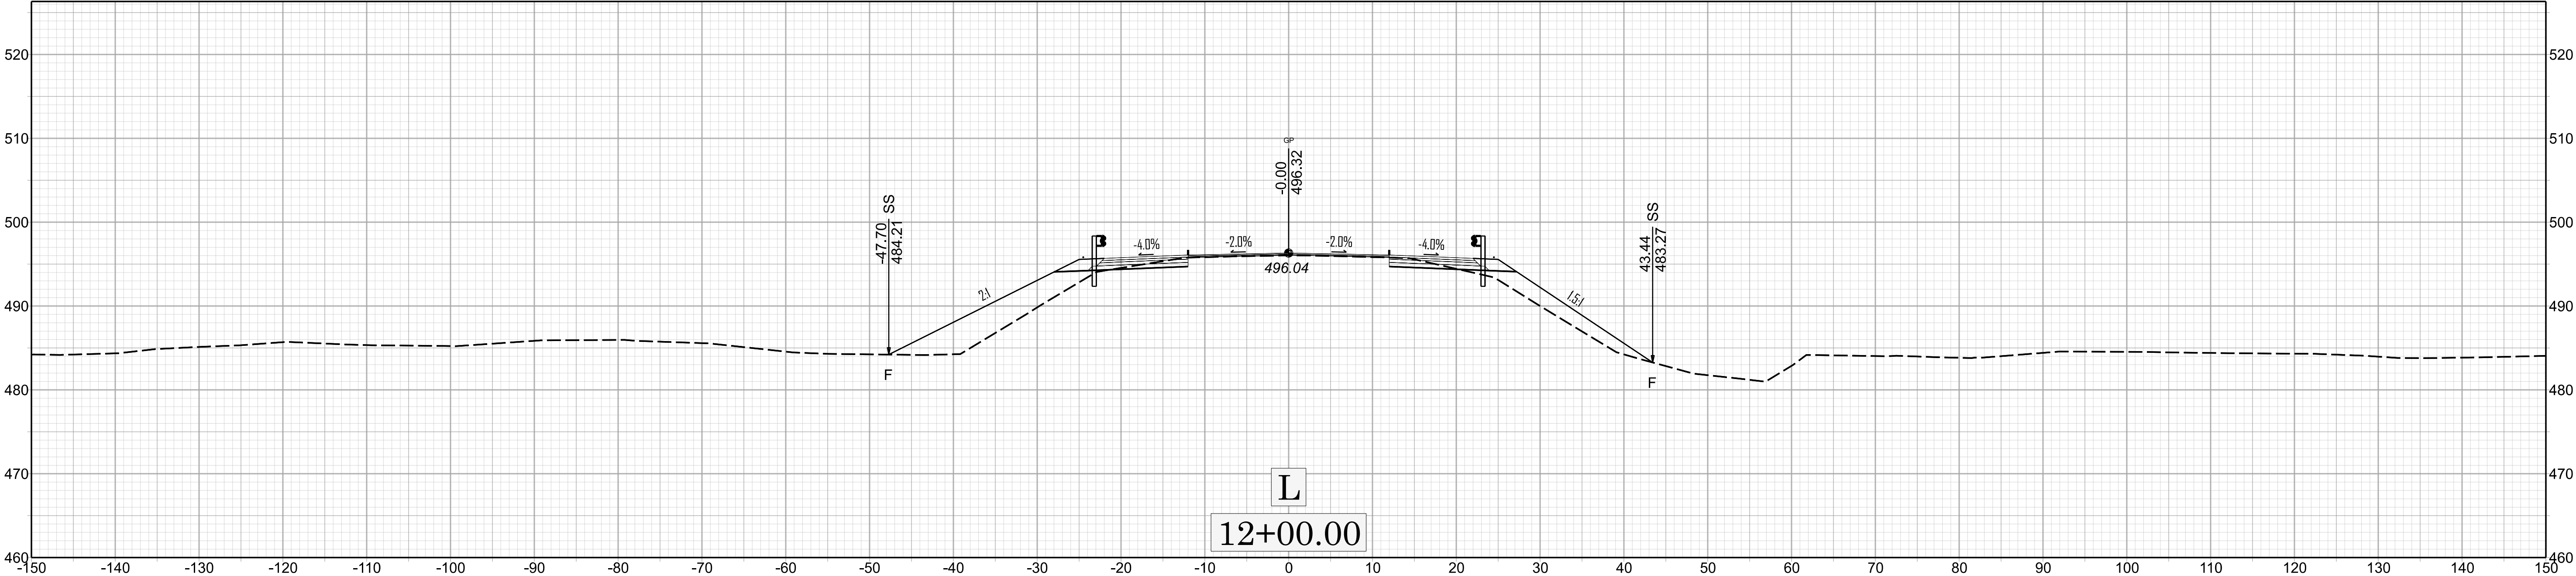

X 03



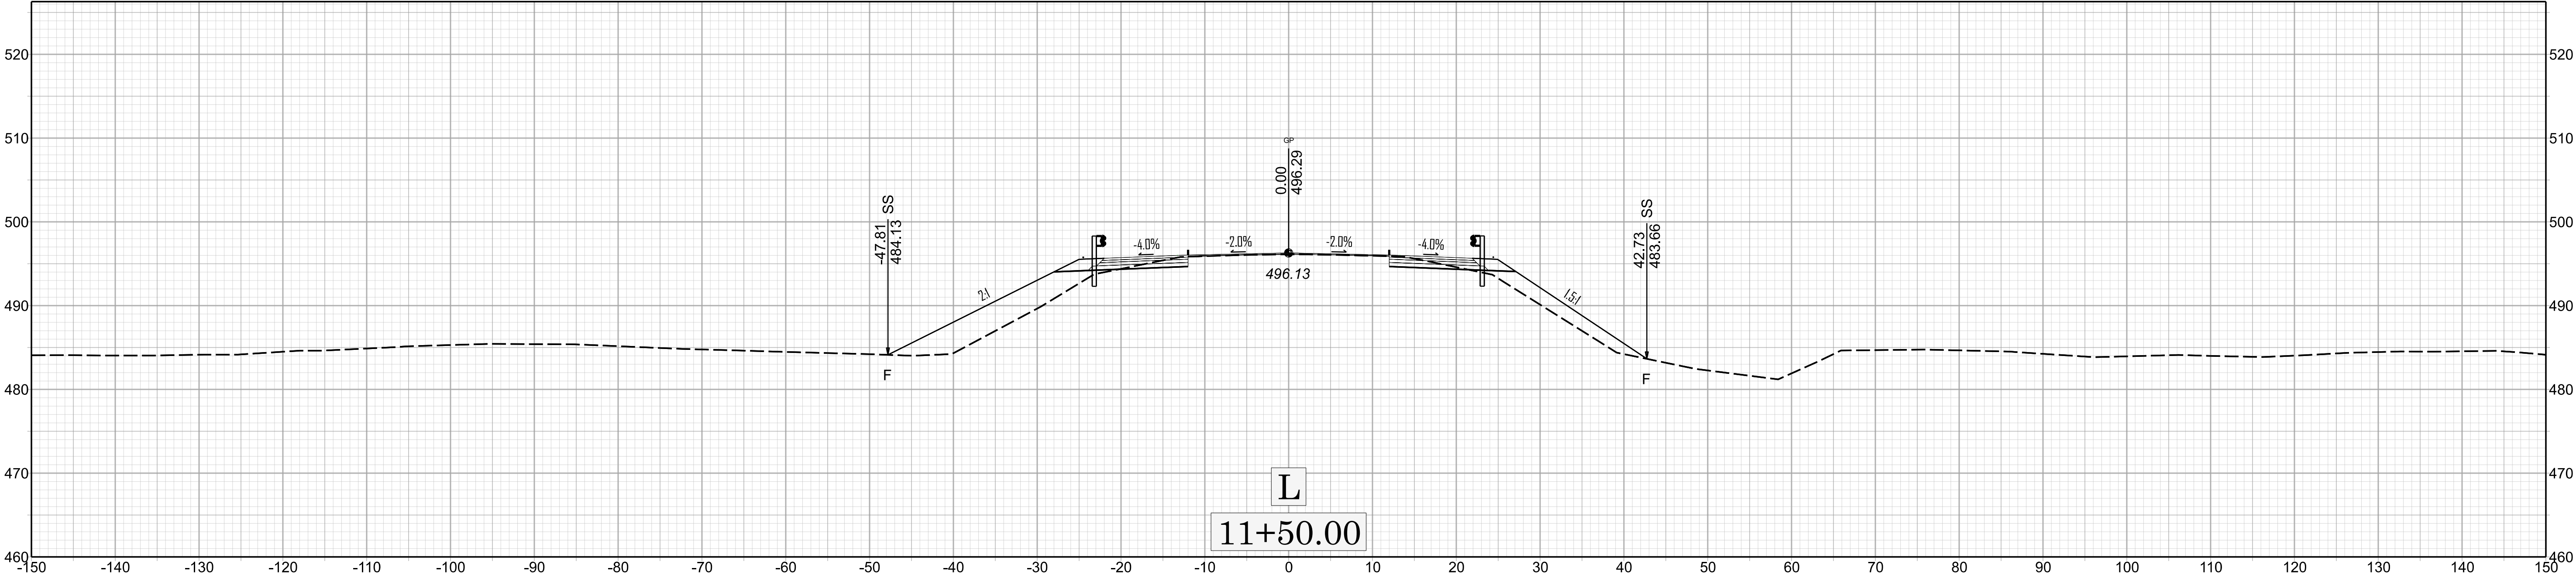


BR-0155

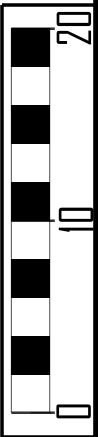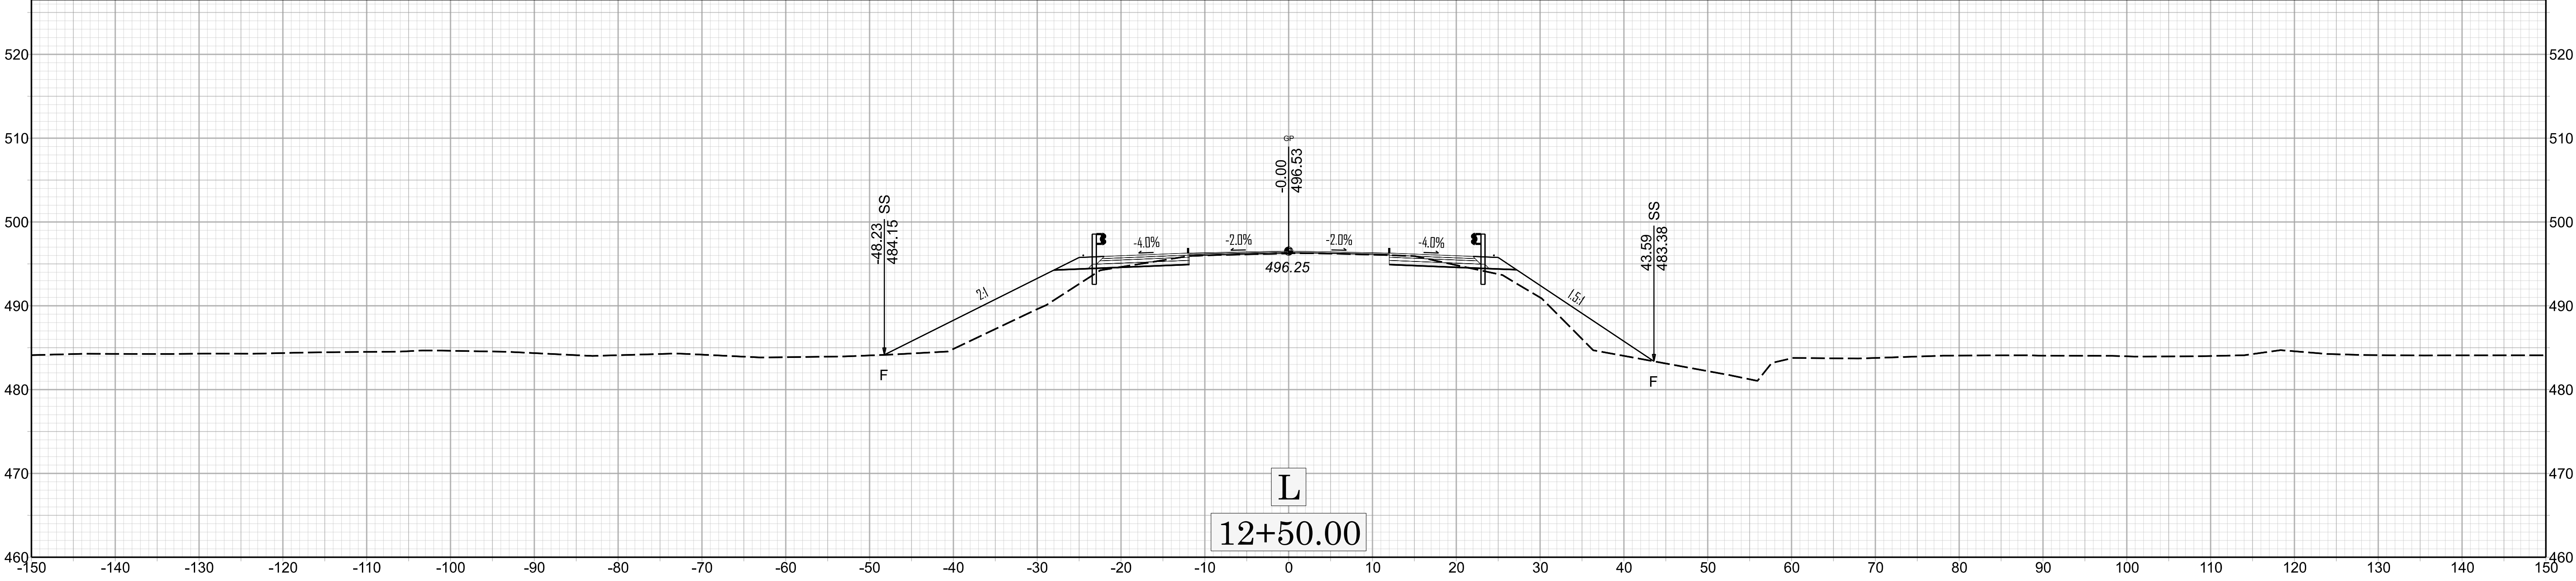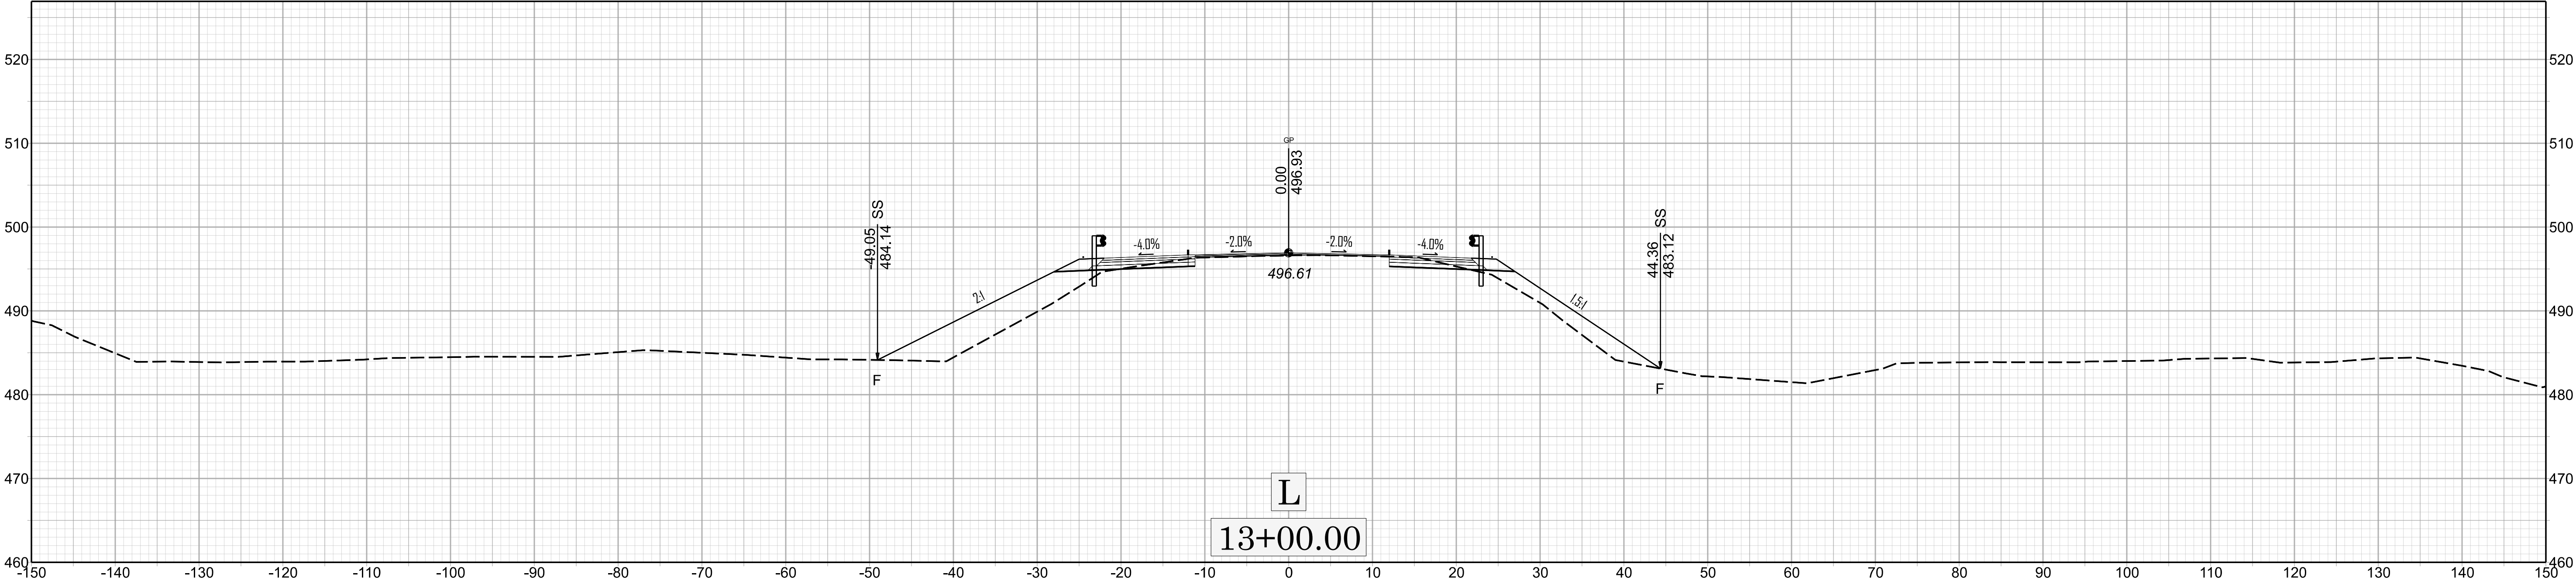


X 04




BR-0155

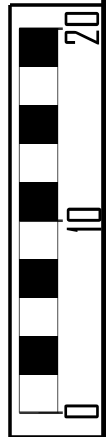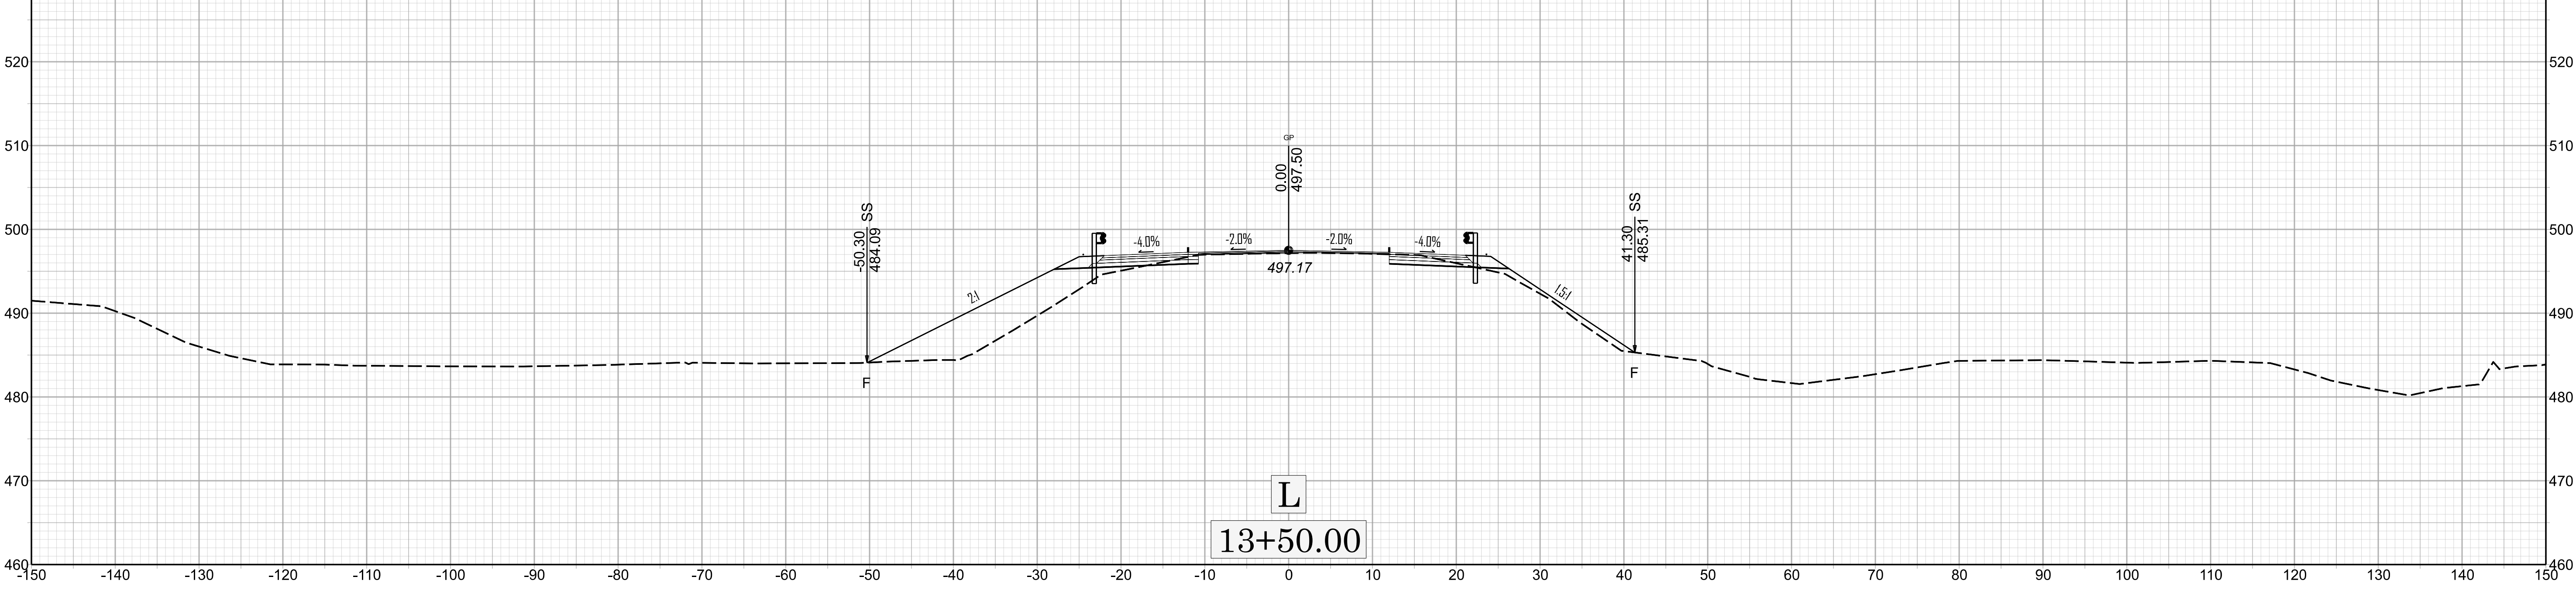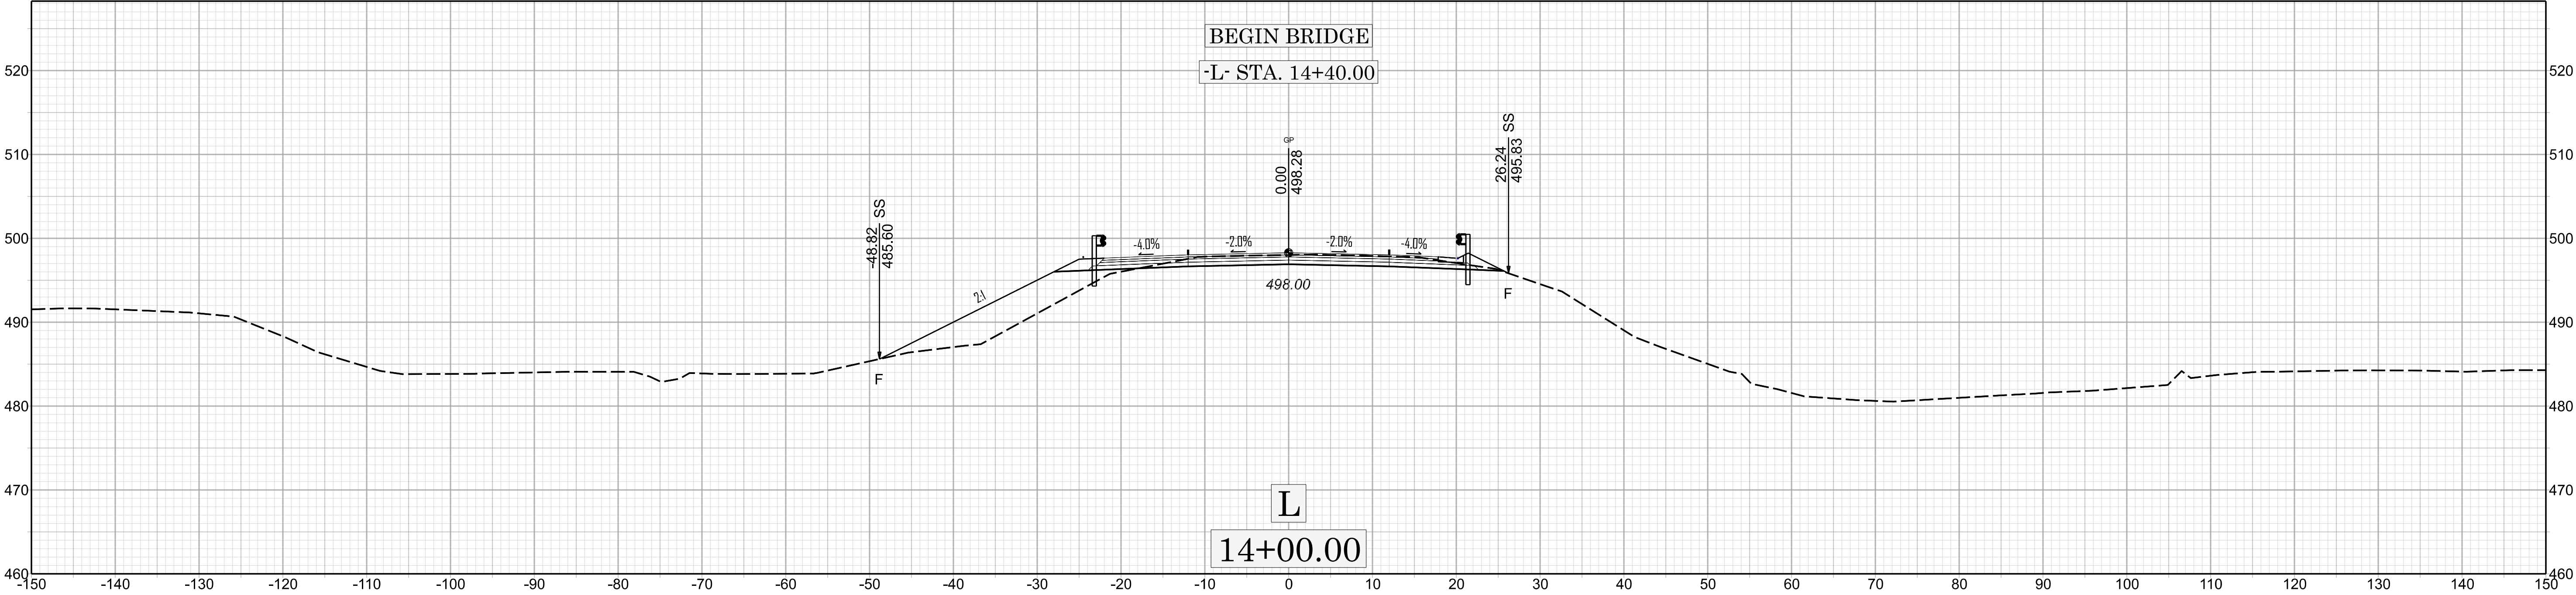

X 05



BR-0155

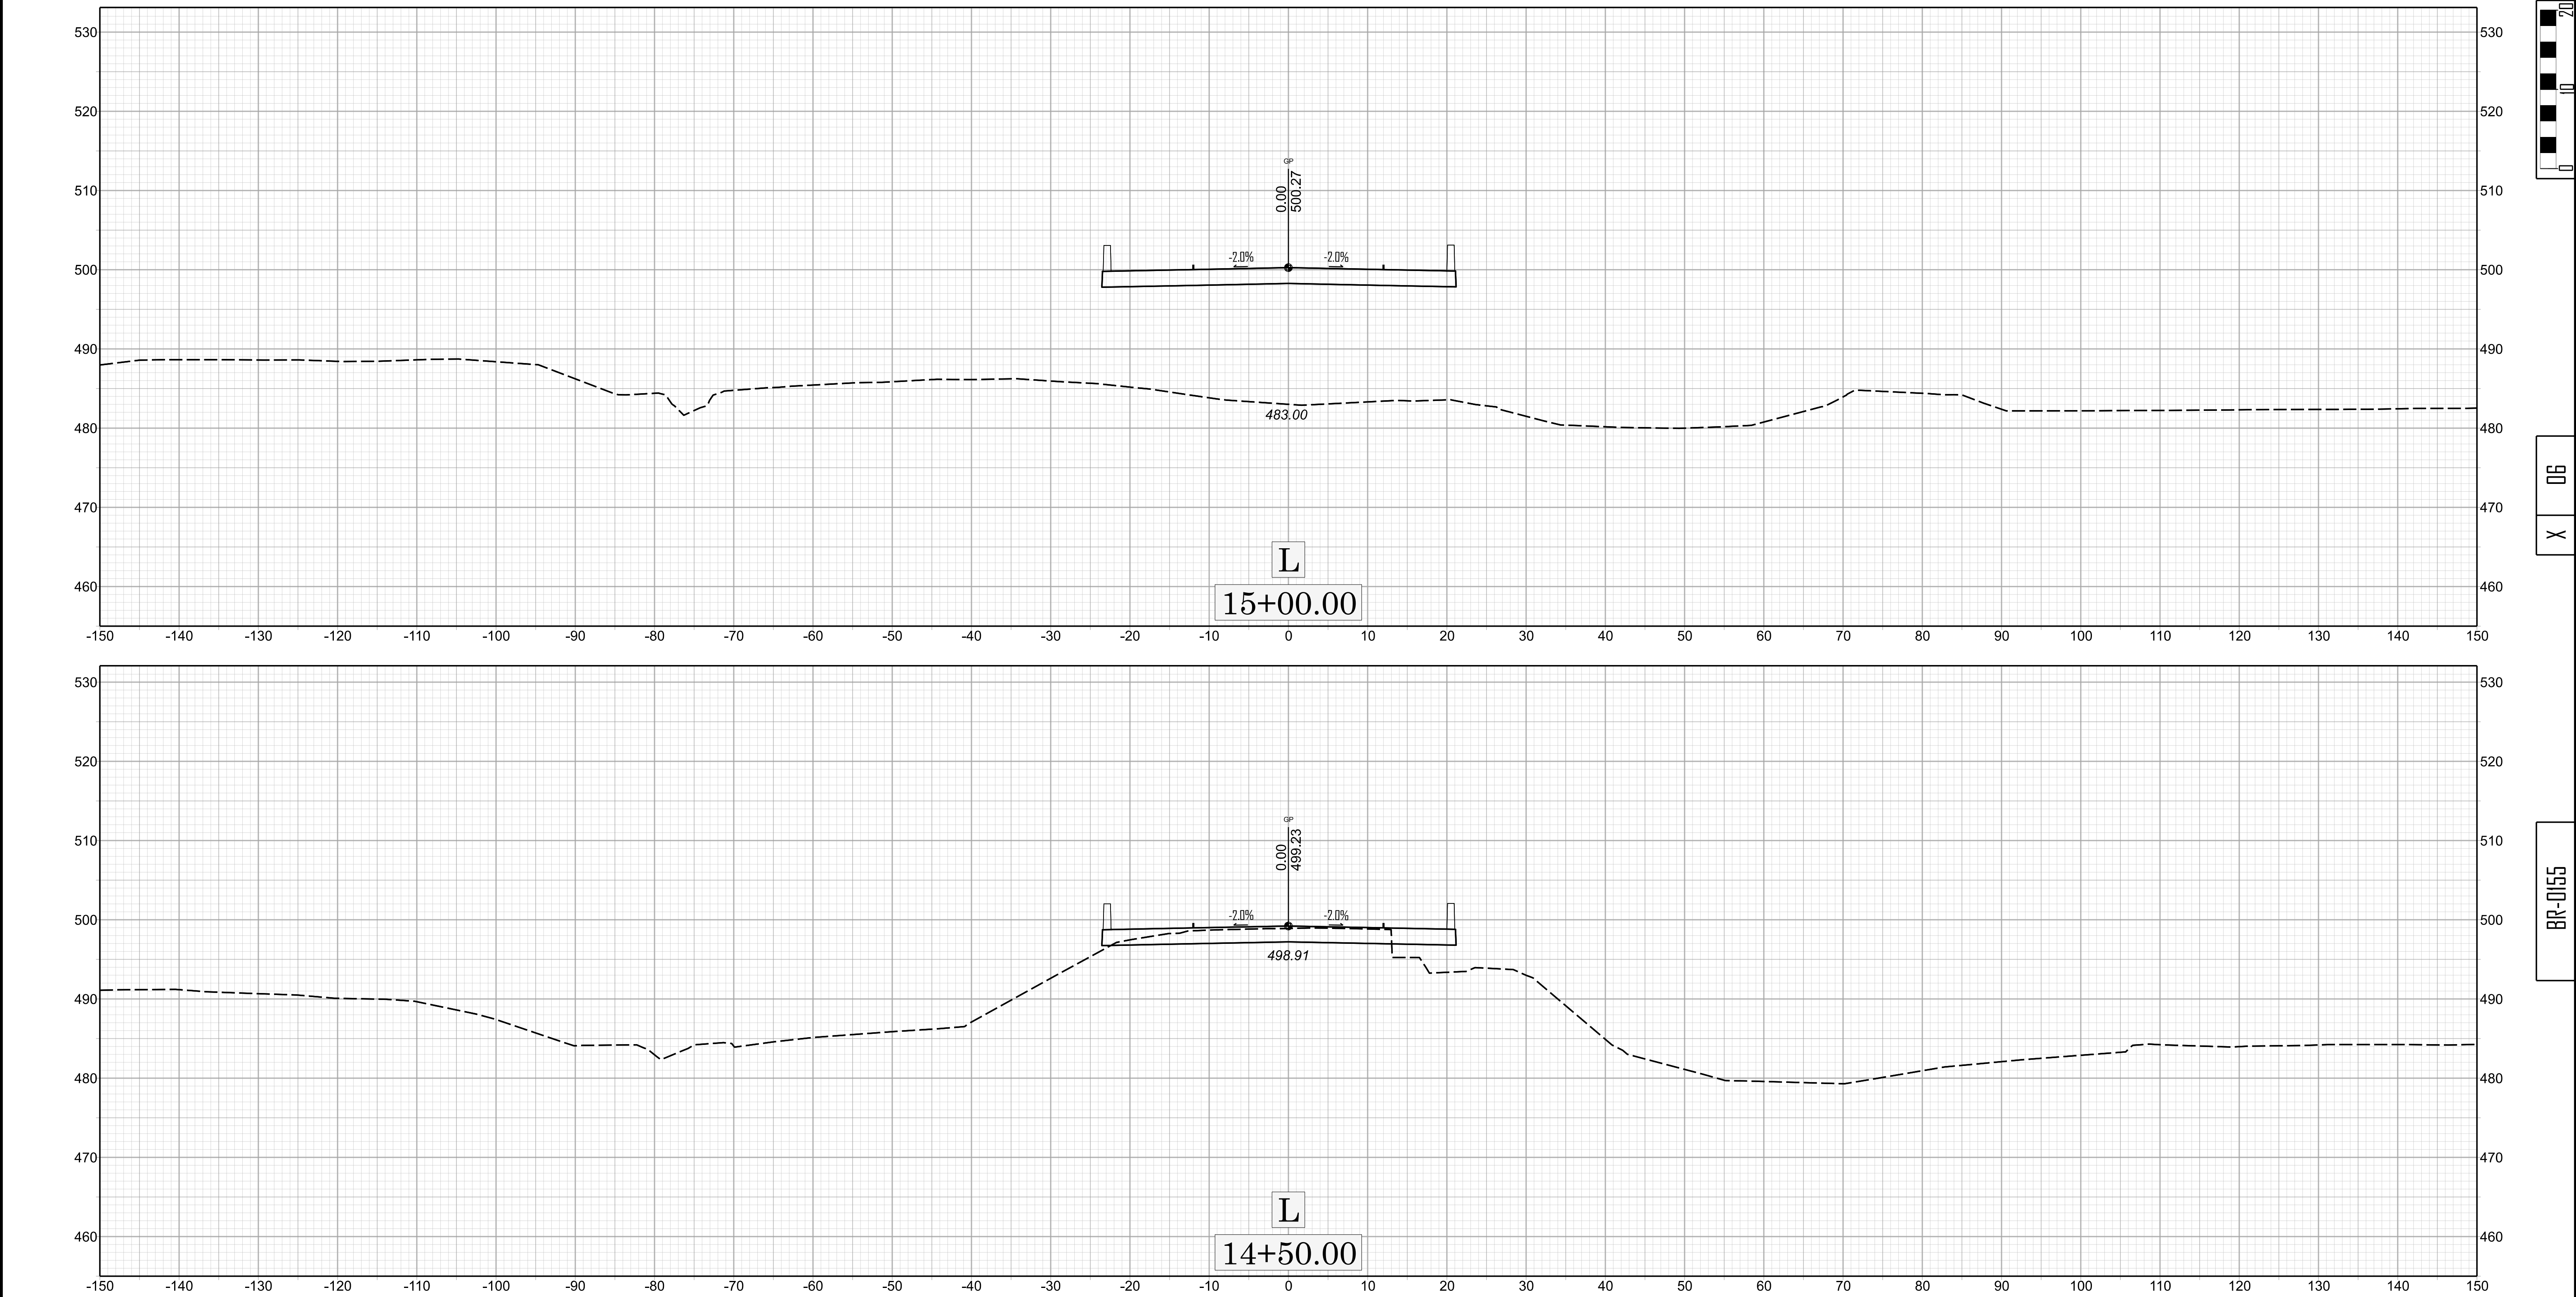

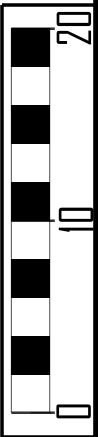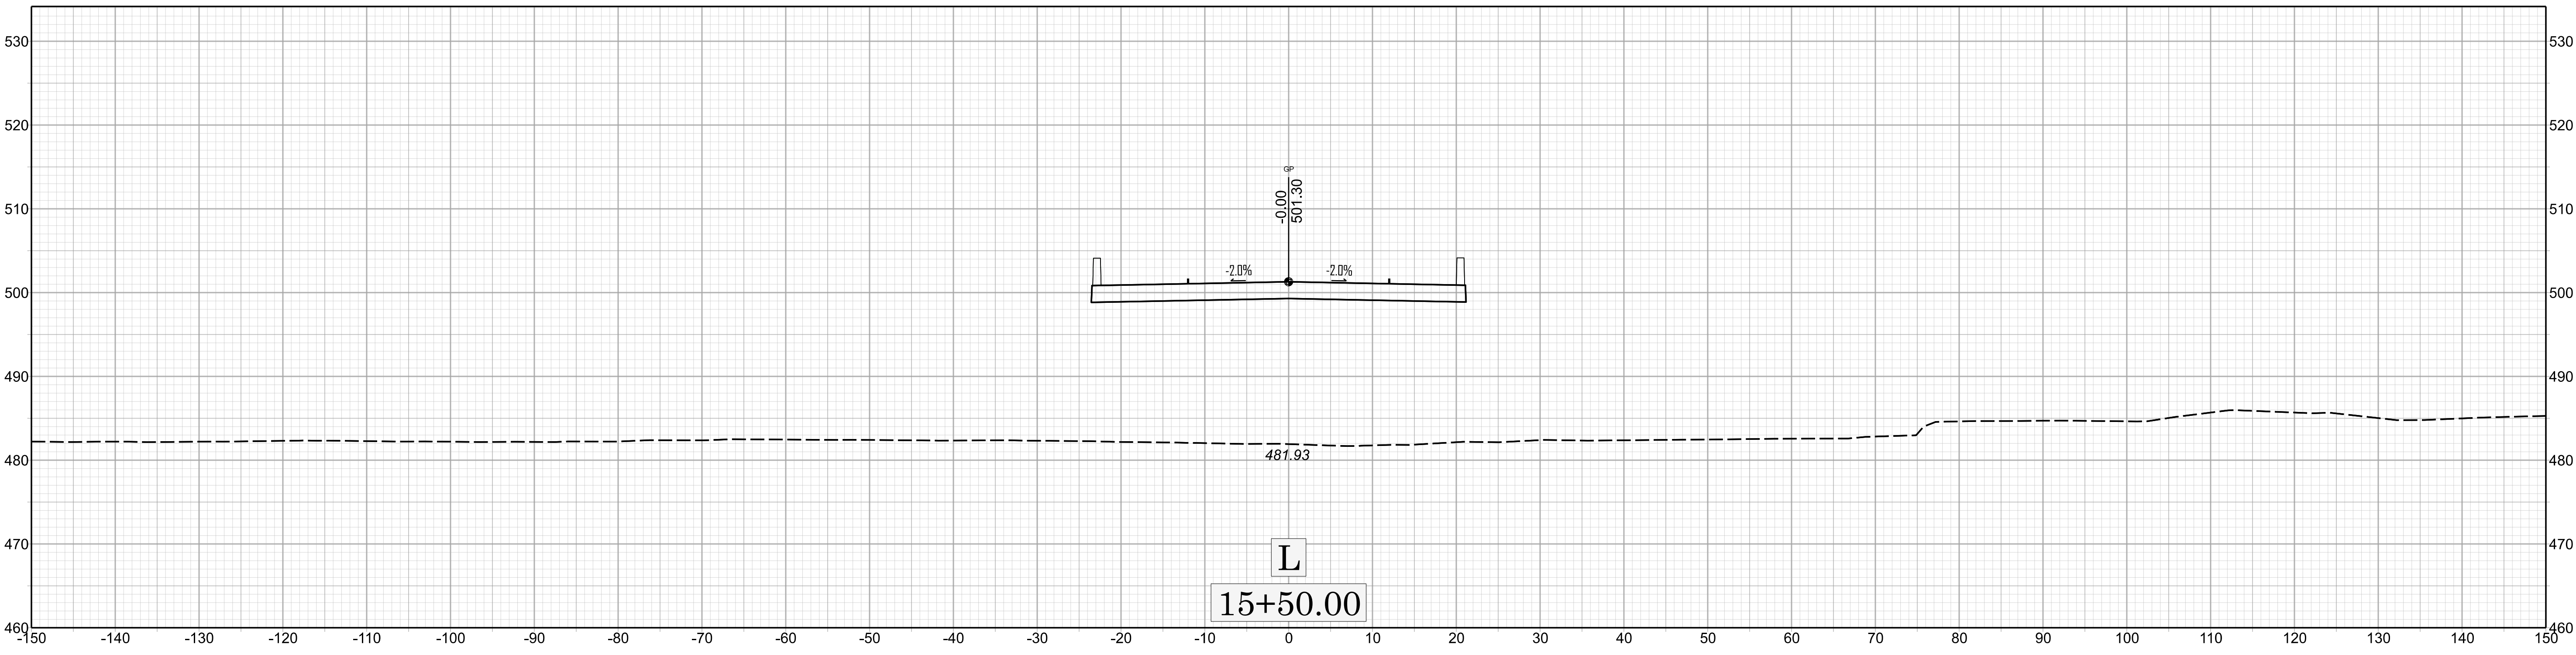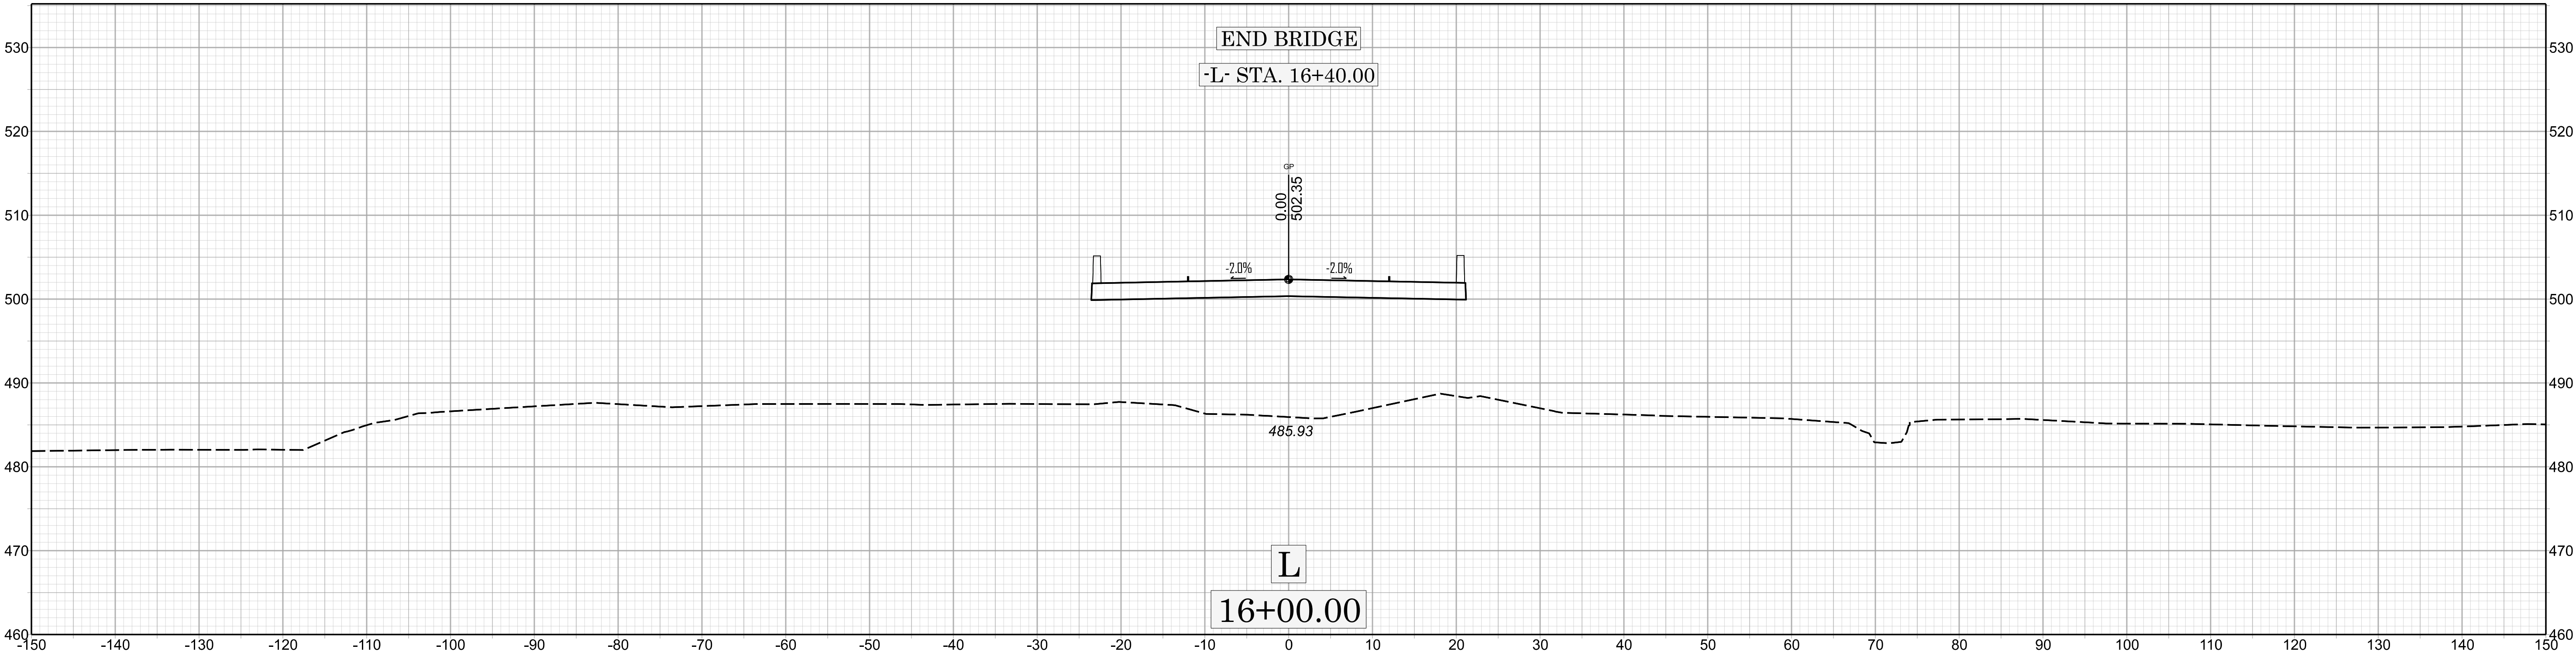


X 07



BR-0155

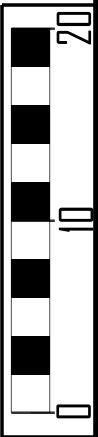
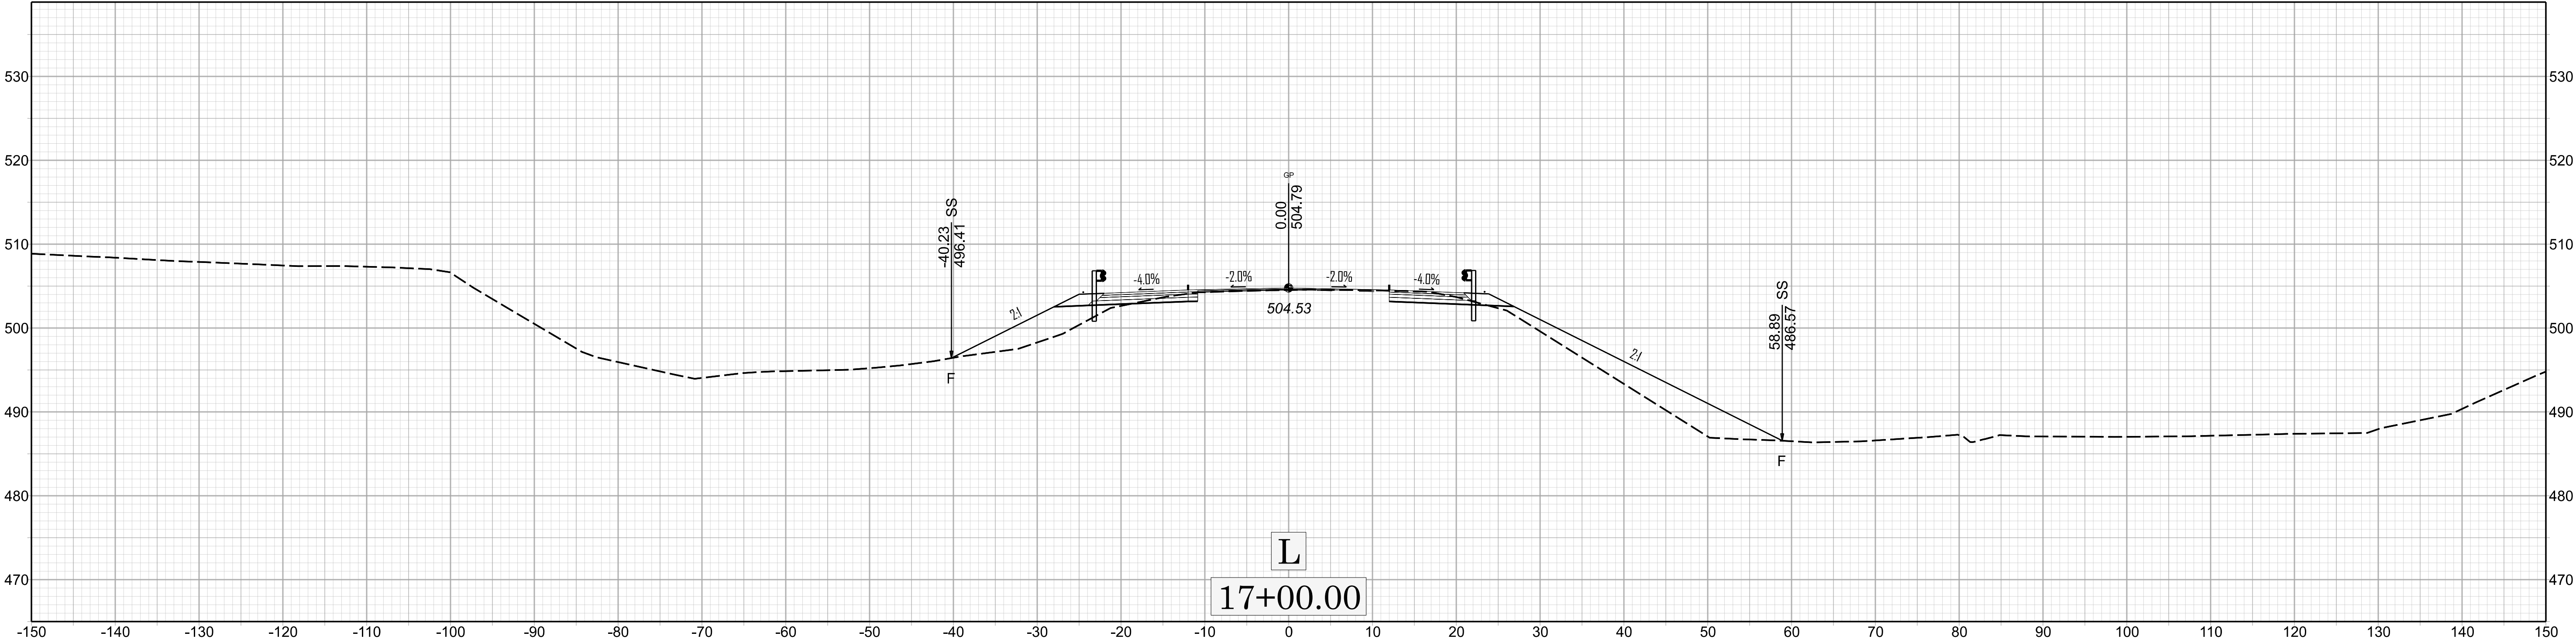


X 08

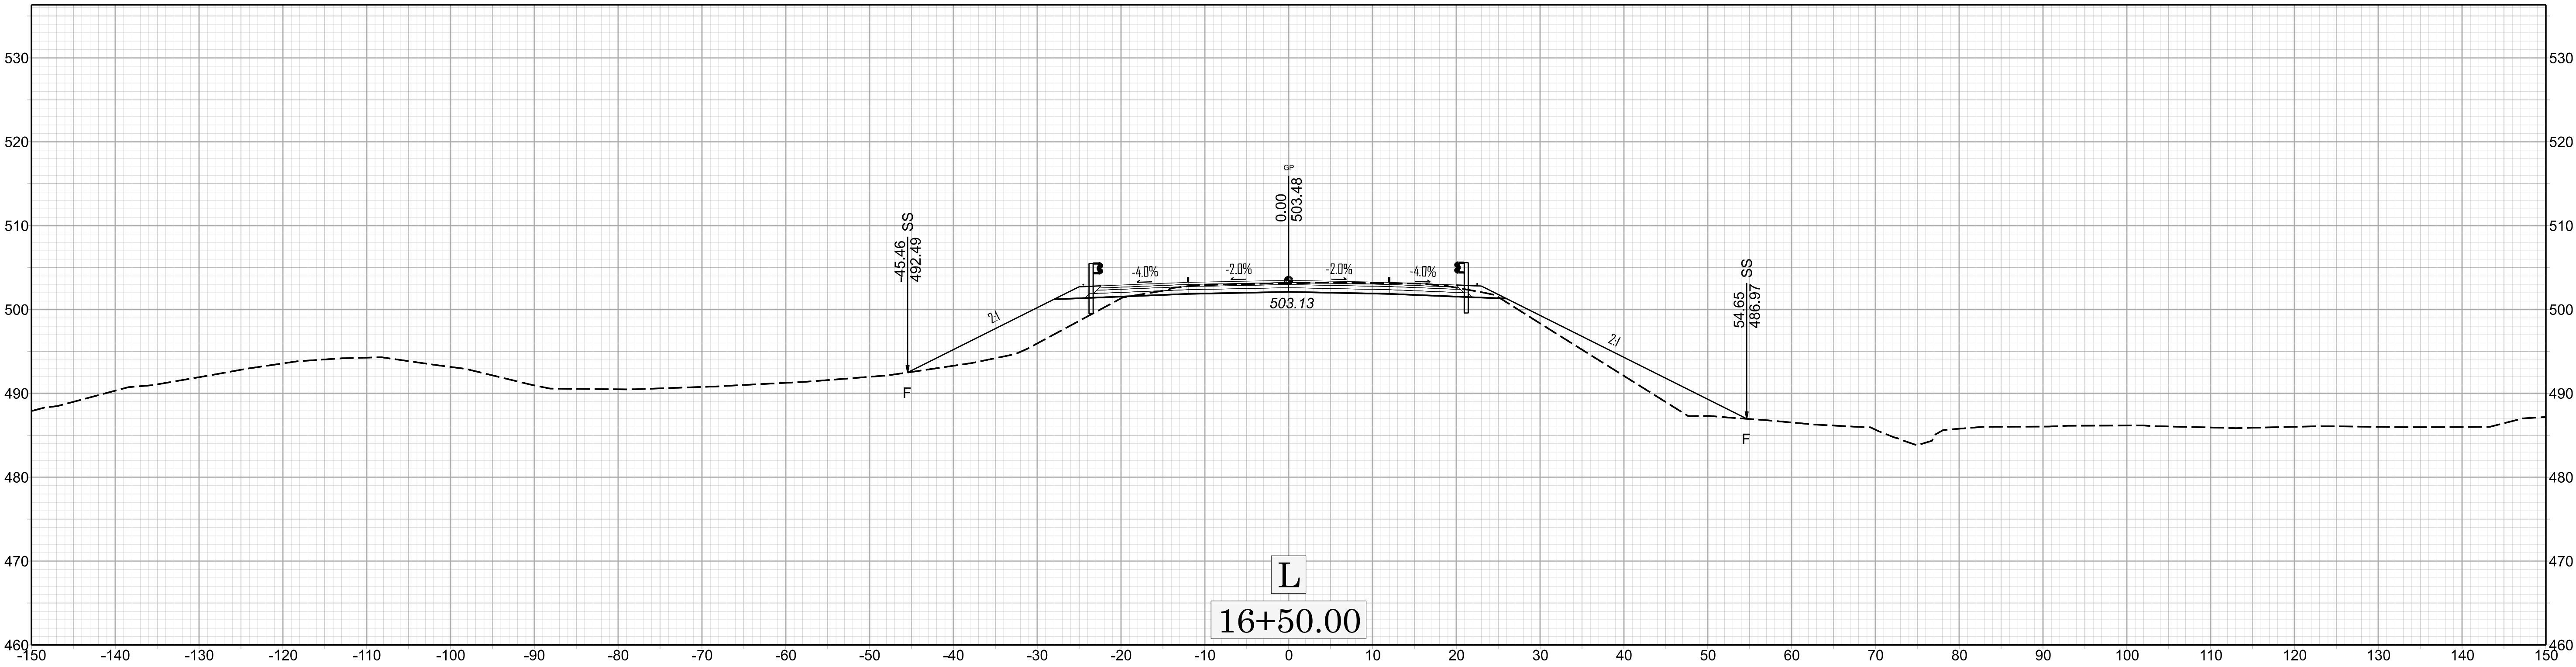


BR-0155

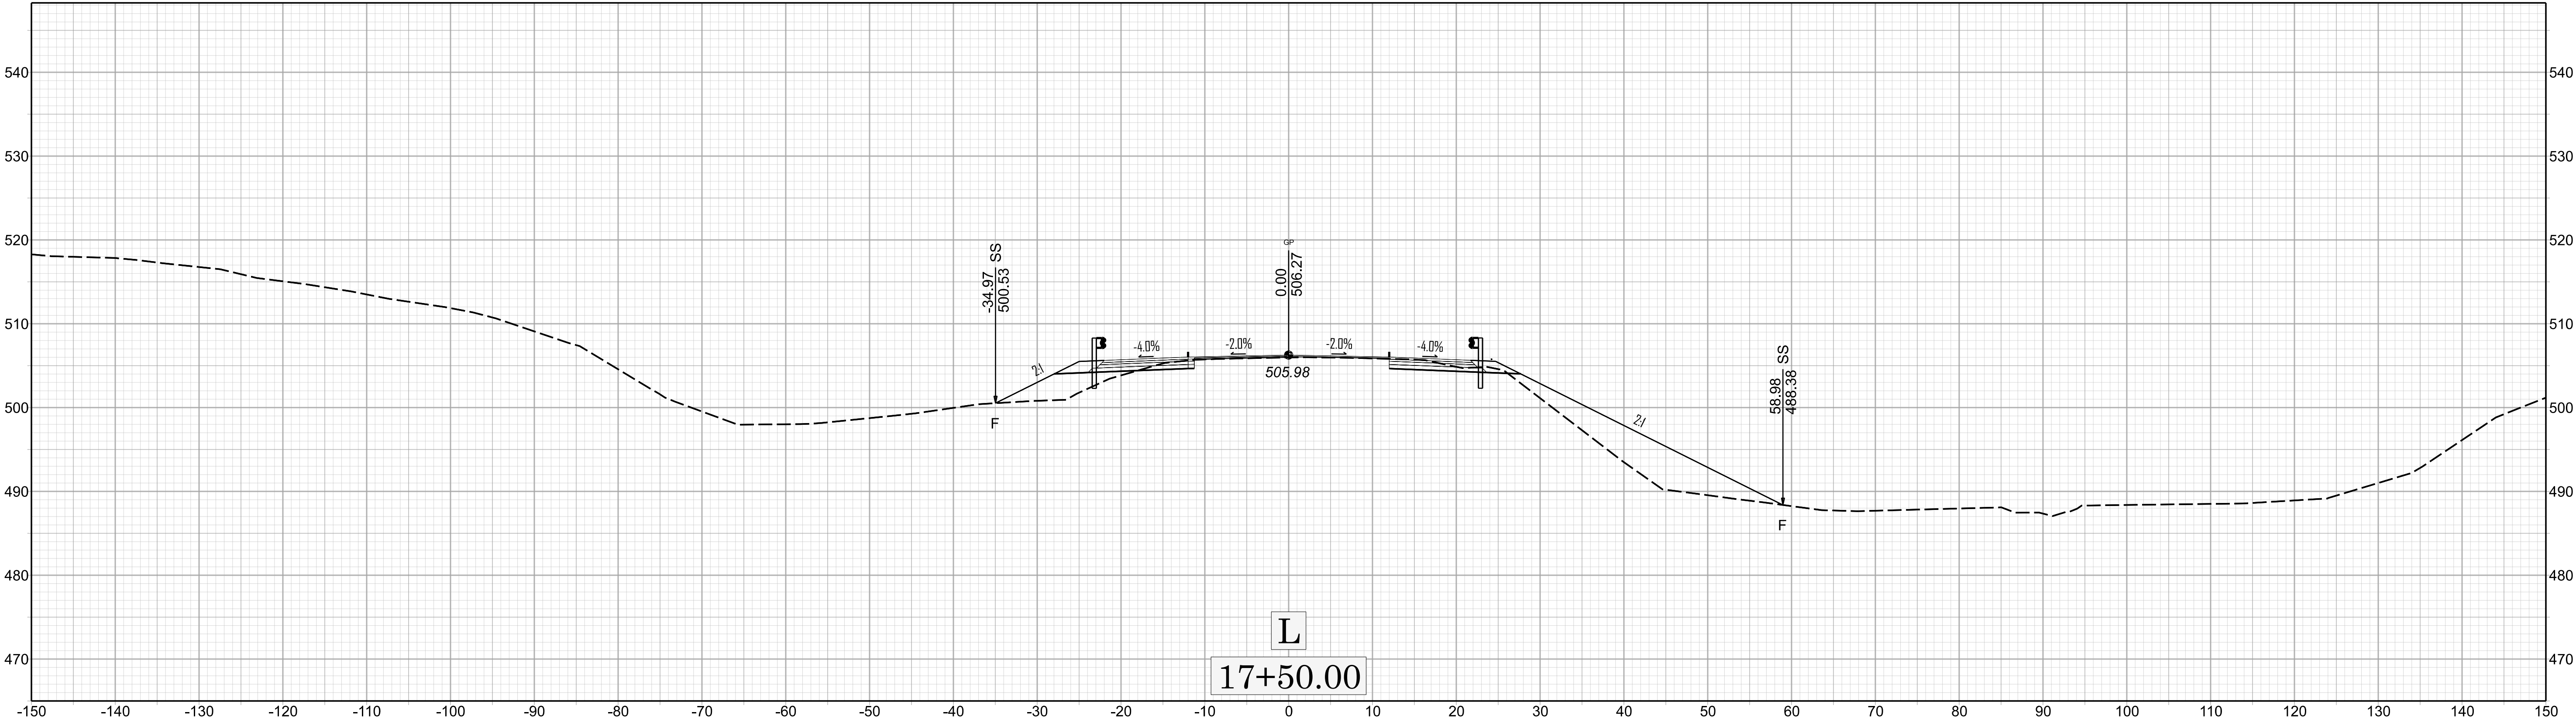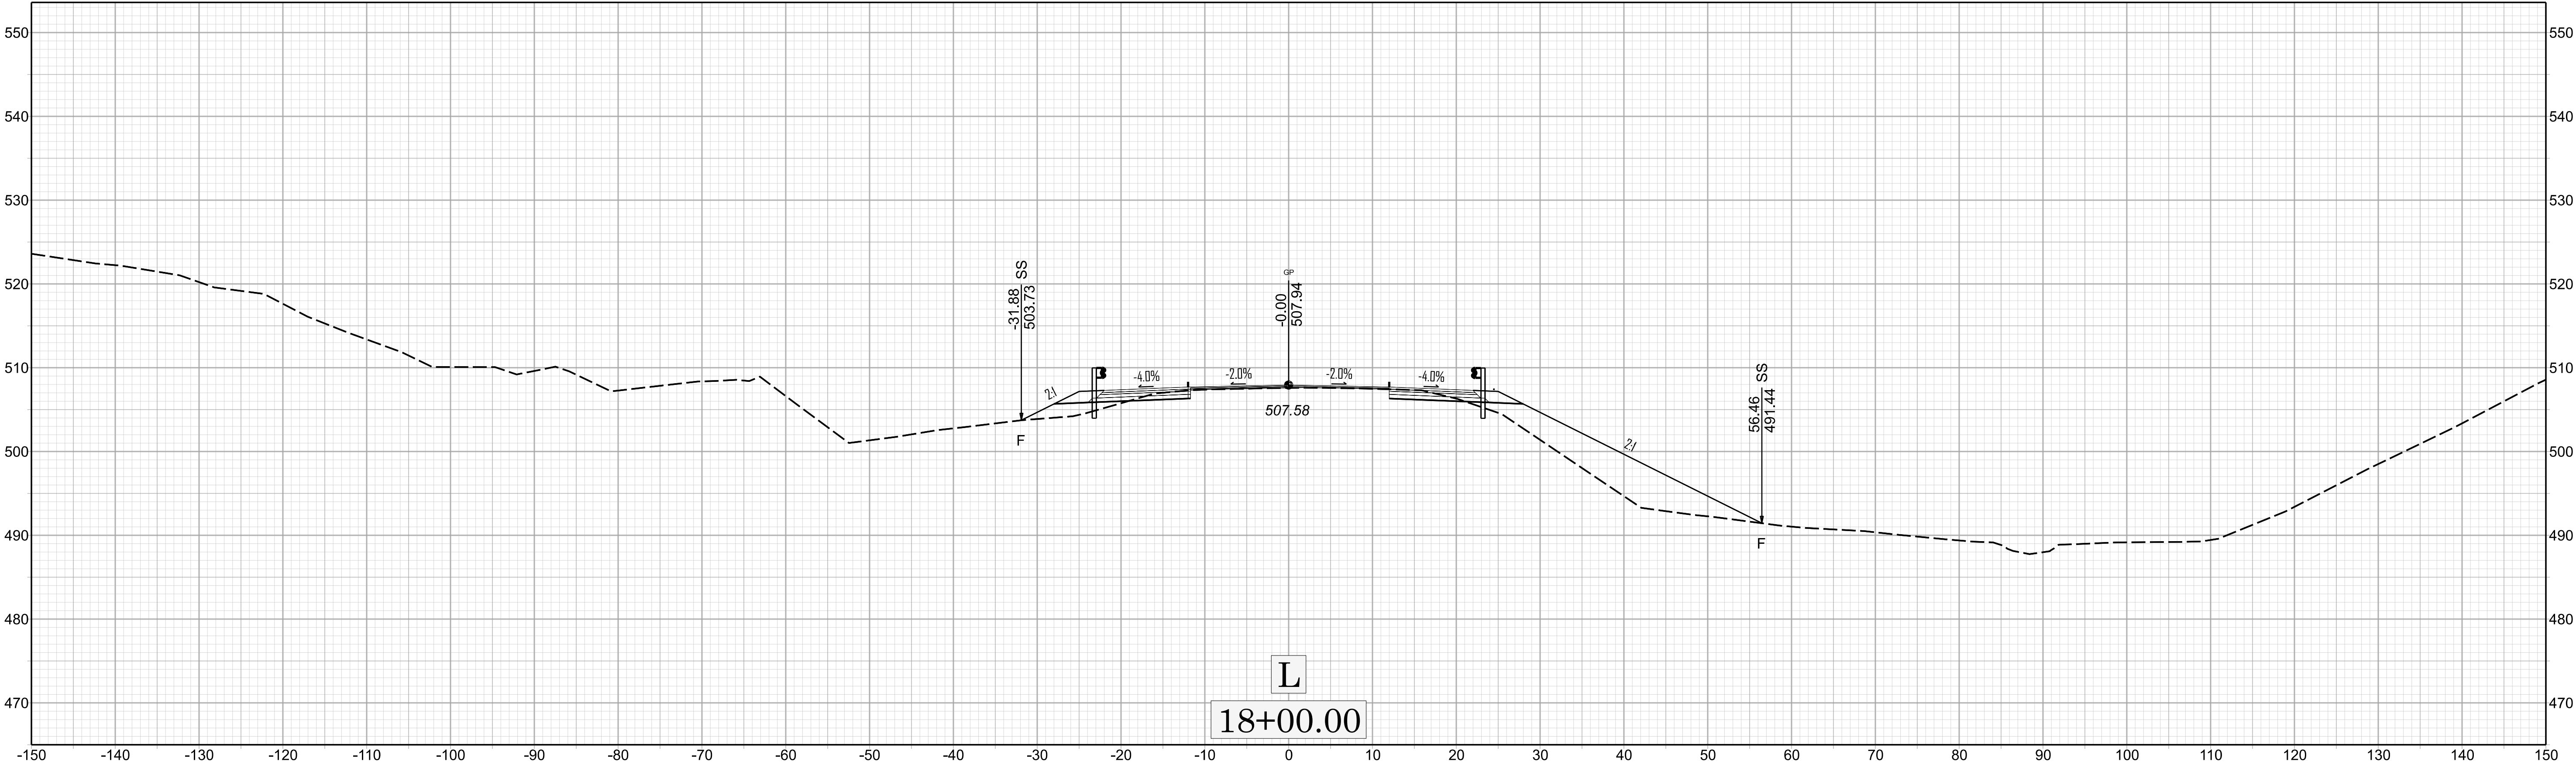

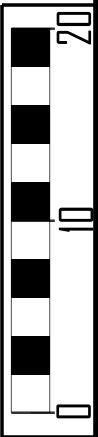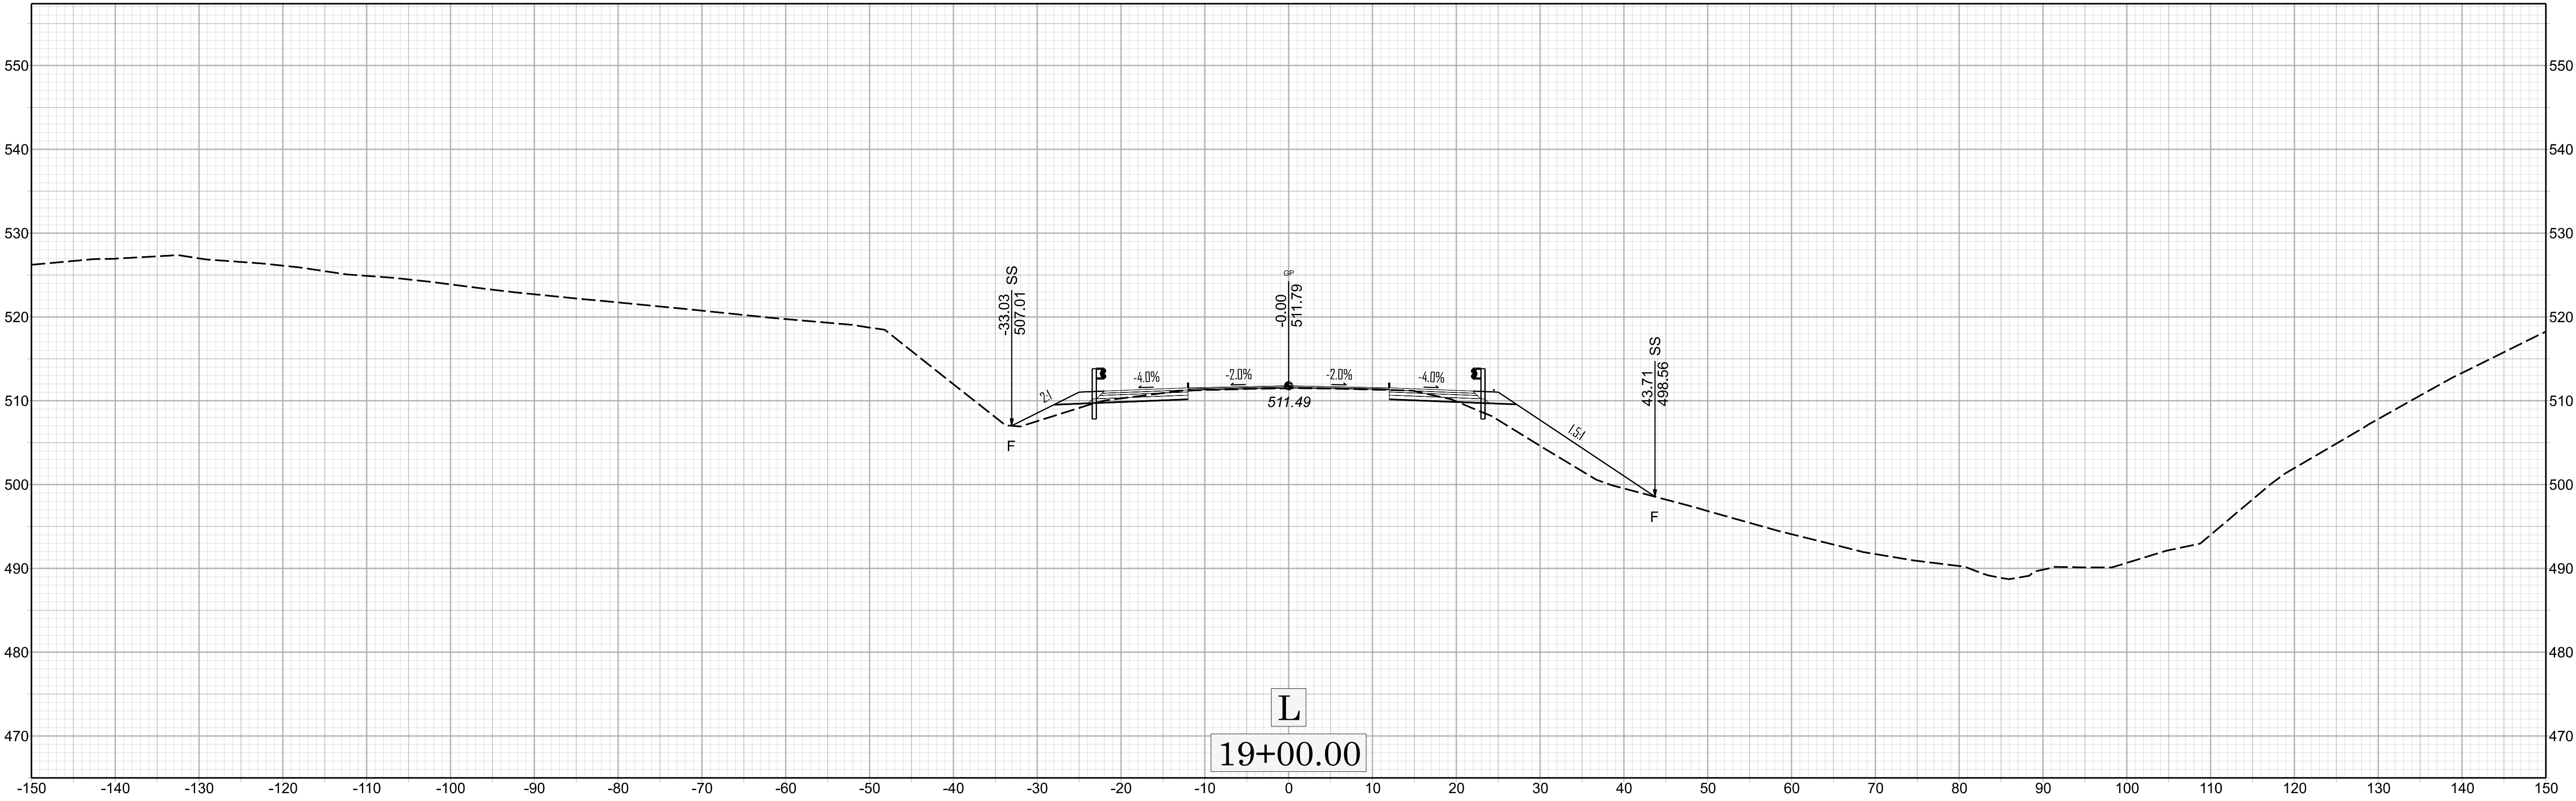

X 10

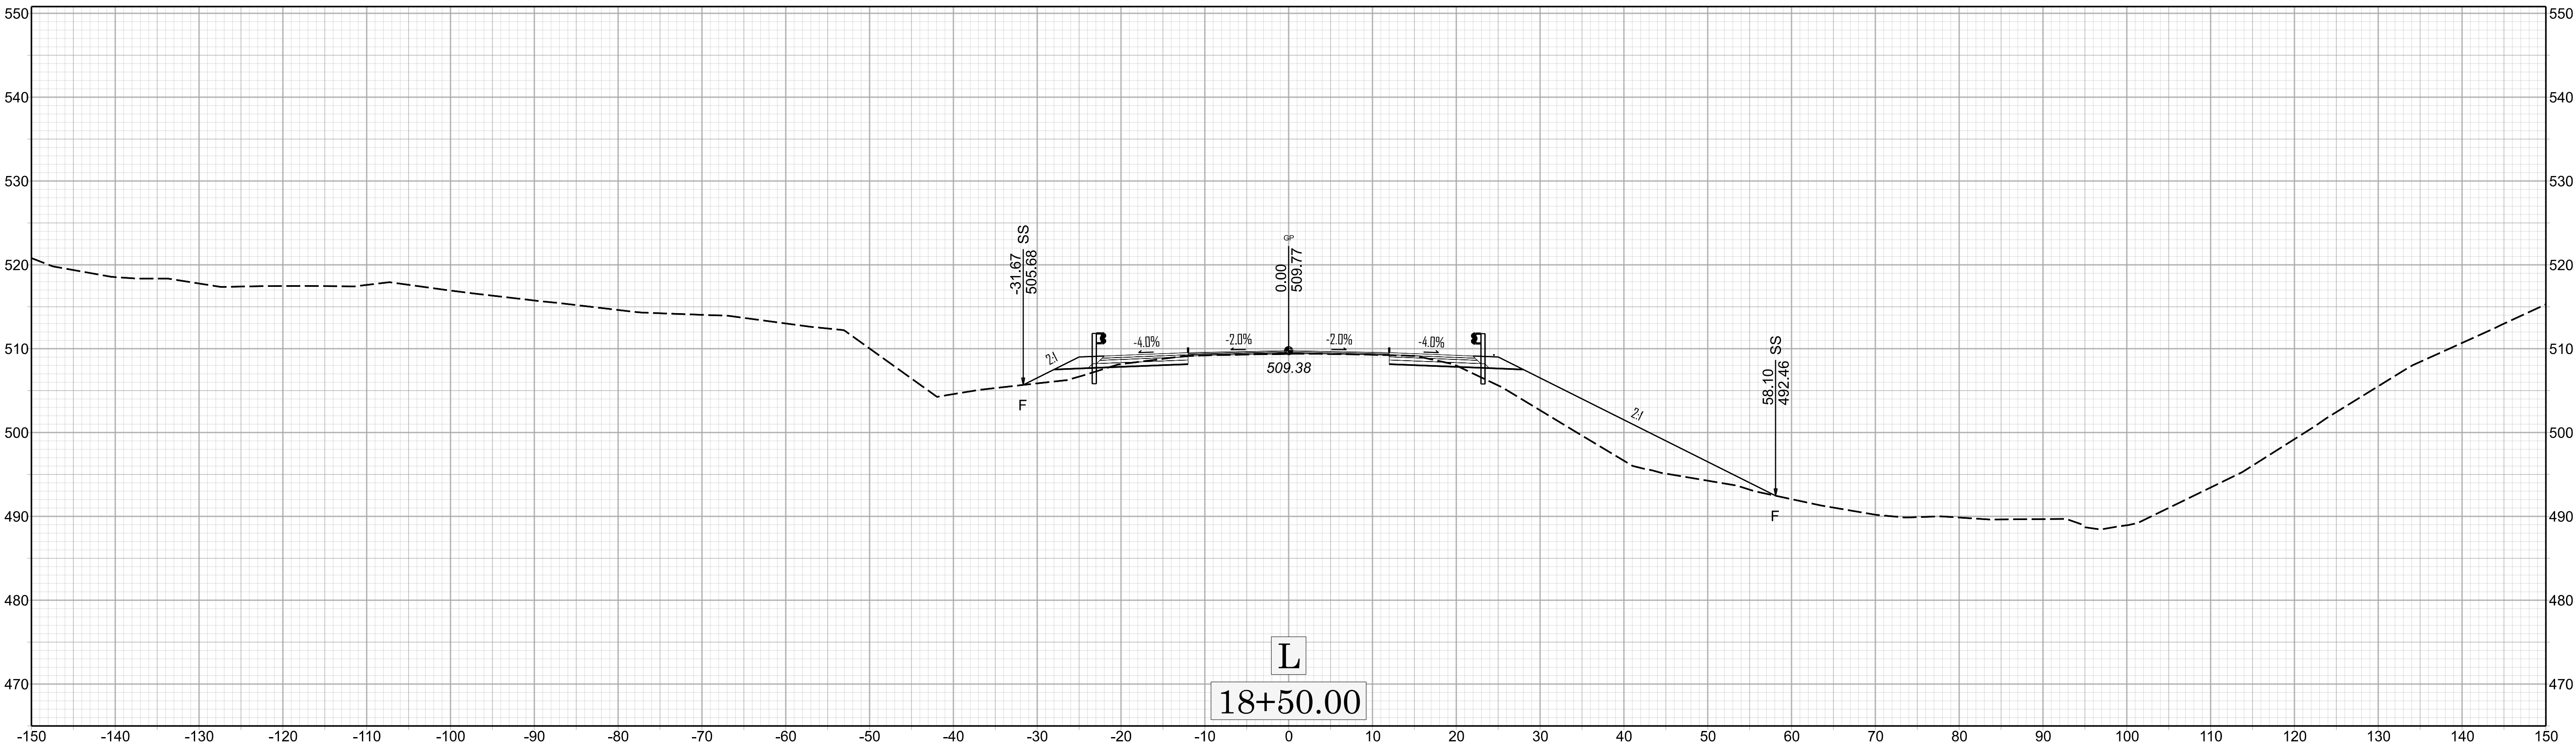

BR-0155

