

8/17/99

2/20/2025 11:54:06 AM
C:\projects\15898-01\detail_2b-1.dgn
jtschidlov

REVISIONS

INTERSECTION DETAILS -Y- (NC135) & -Y2-

100

105

110



Johnson, Mirmiran, & Thompson Inc.
4700 Falls of Neuse Rd, Suite 100,
Raleigh, NC 27609
License No: C-3057

PROJECT REFERENCE NO.


1-5898

SHEET NO.



2B-1

RW SHEET NO.

ROADWAY DESIGN
ENGINEER

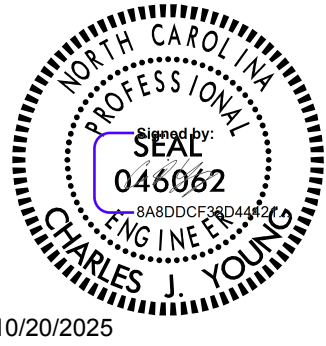

DOCUMENT NOT CONSIDERED FINAL
UNLESS ALL SIGNATURES COMPLETED

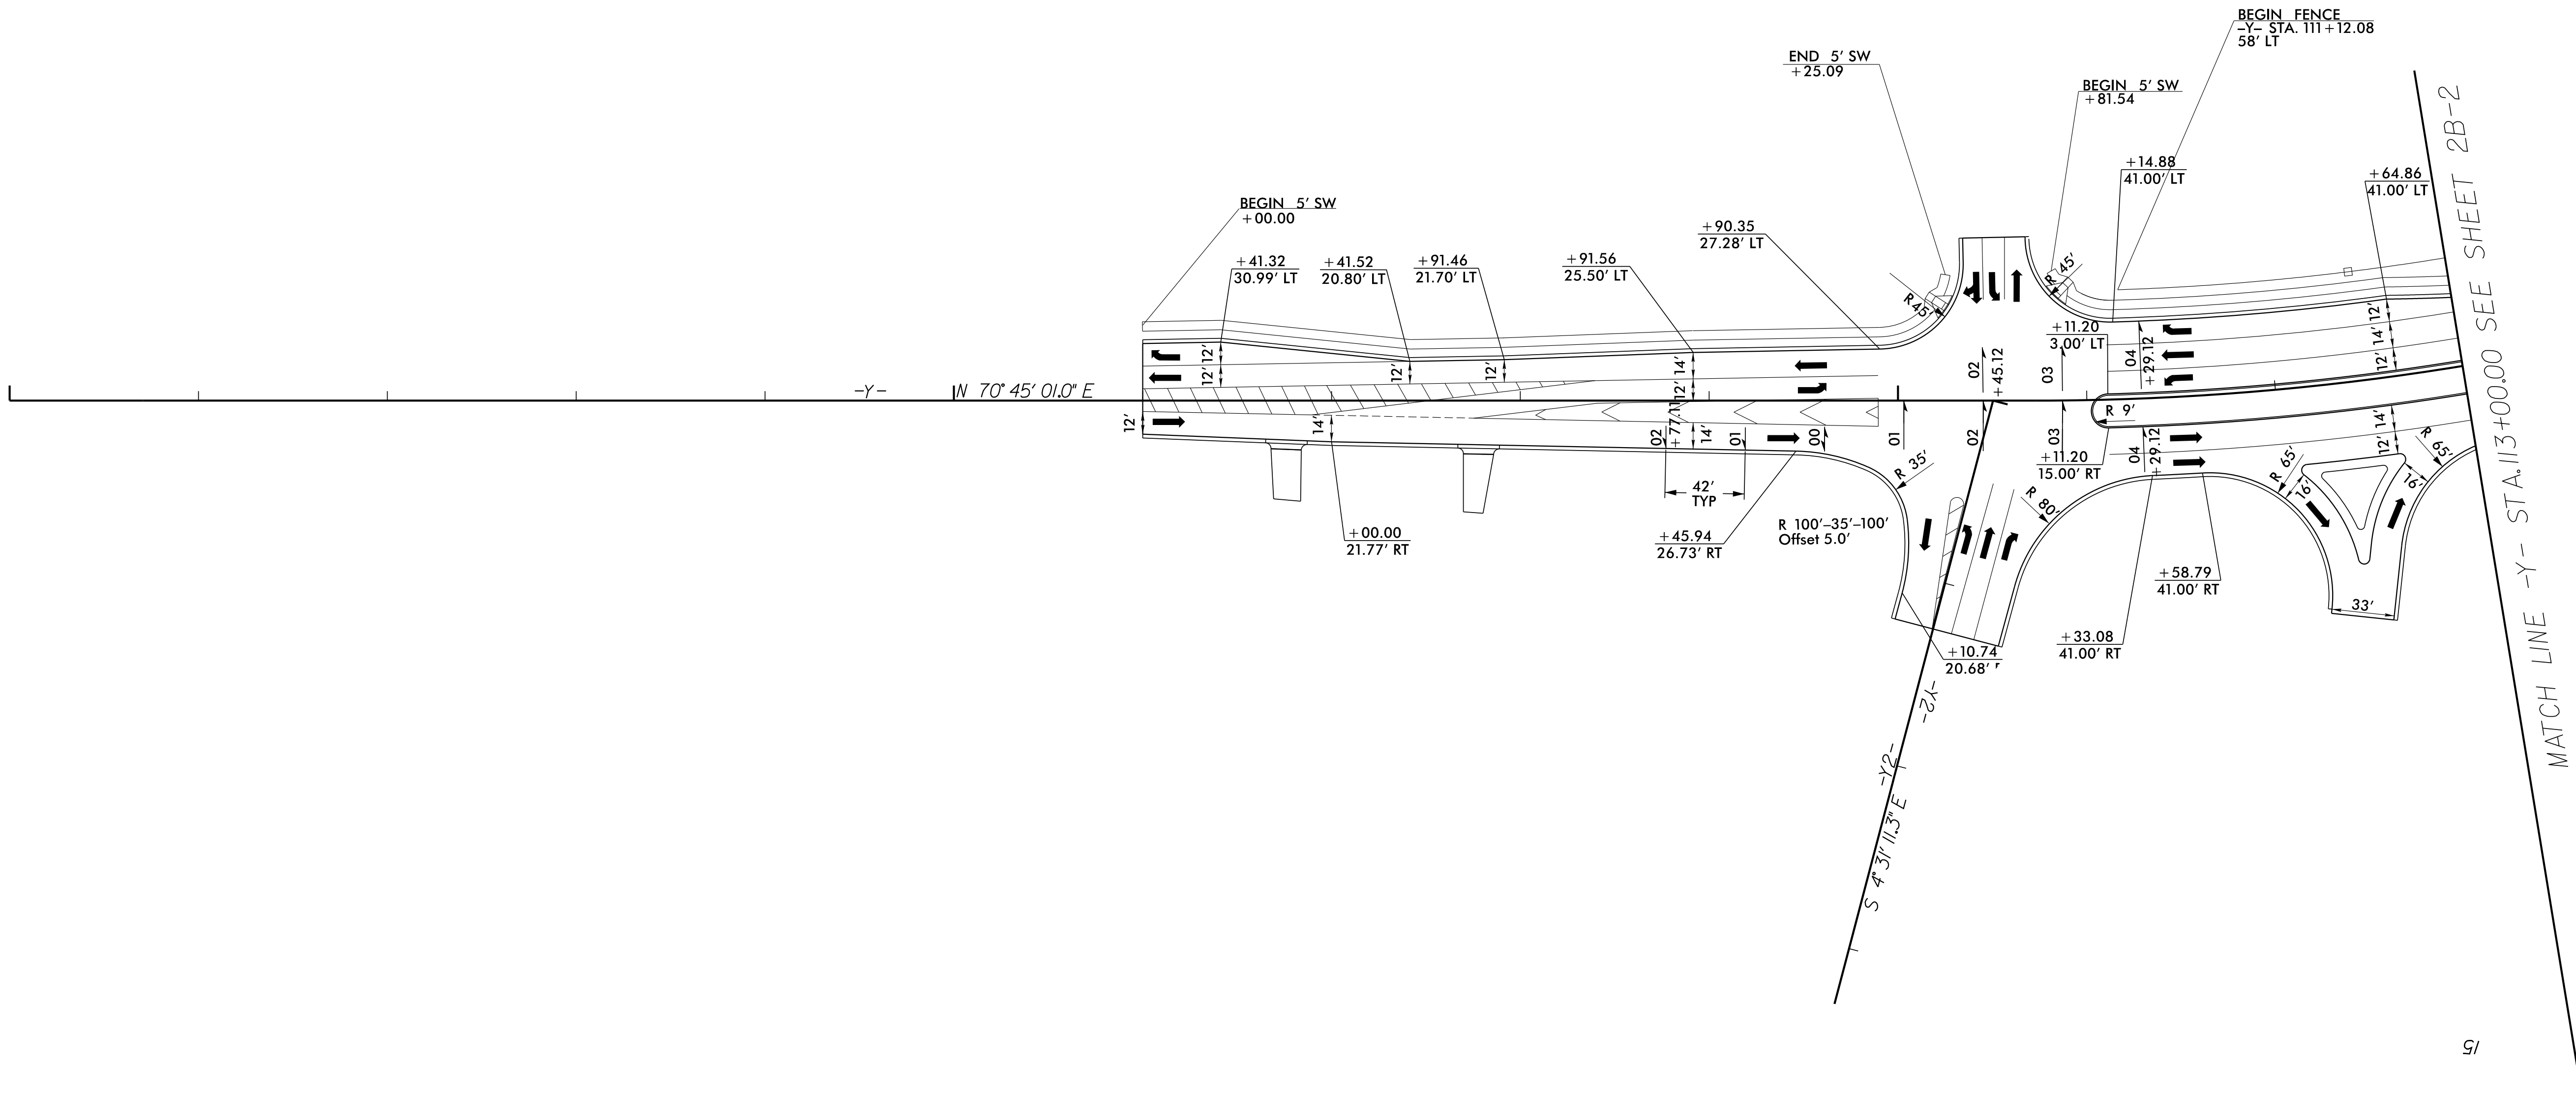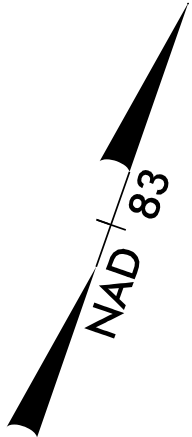

15

SEE SHEET 10 FOR -Y- PROFILE
SEE SHEET 12 FOR -Y2- PROFILE