

8/17/99

INTERSECTION DETAILS -Y- (NC135) & -Y3- AND -Y4-




Johnson, Mirman, & Thompson Inc.
4700 Falls of Neuse Rd, Suite 100,
Raleigh, NC 27609
License No. C-3057

PROJECT REFERENCE NO.	SHEET NO.
I-5898	2B-3
RW SHEET NO.	
ROADWAY DESIGN ENGINEER	
10/20/2025	
DOCUMENT NOT CONSIDERED FINAL UNLESS ALL SIGNATURES COMPLETED	

REVISIONS

MATCH LINE STA. 125+00.00 SEE SHEET 2B-2

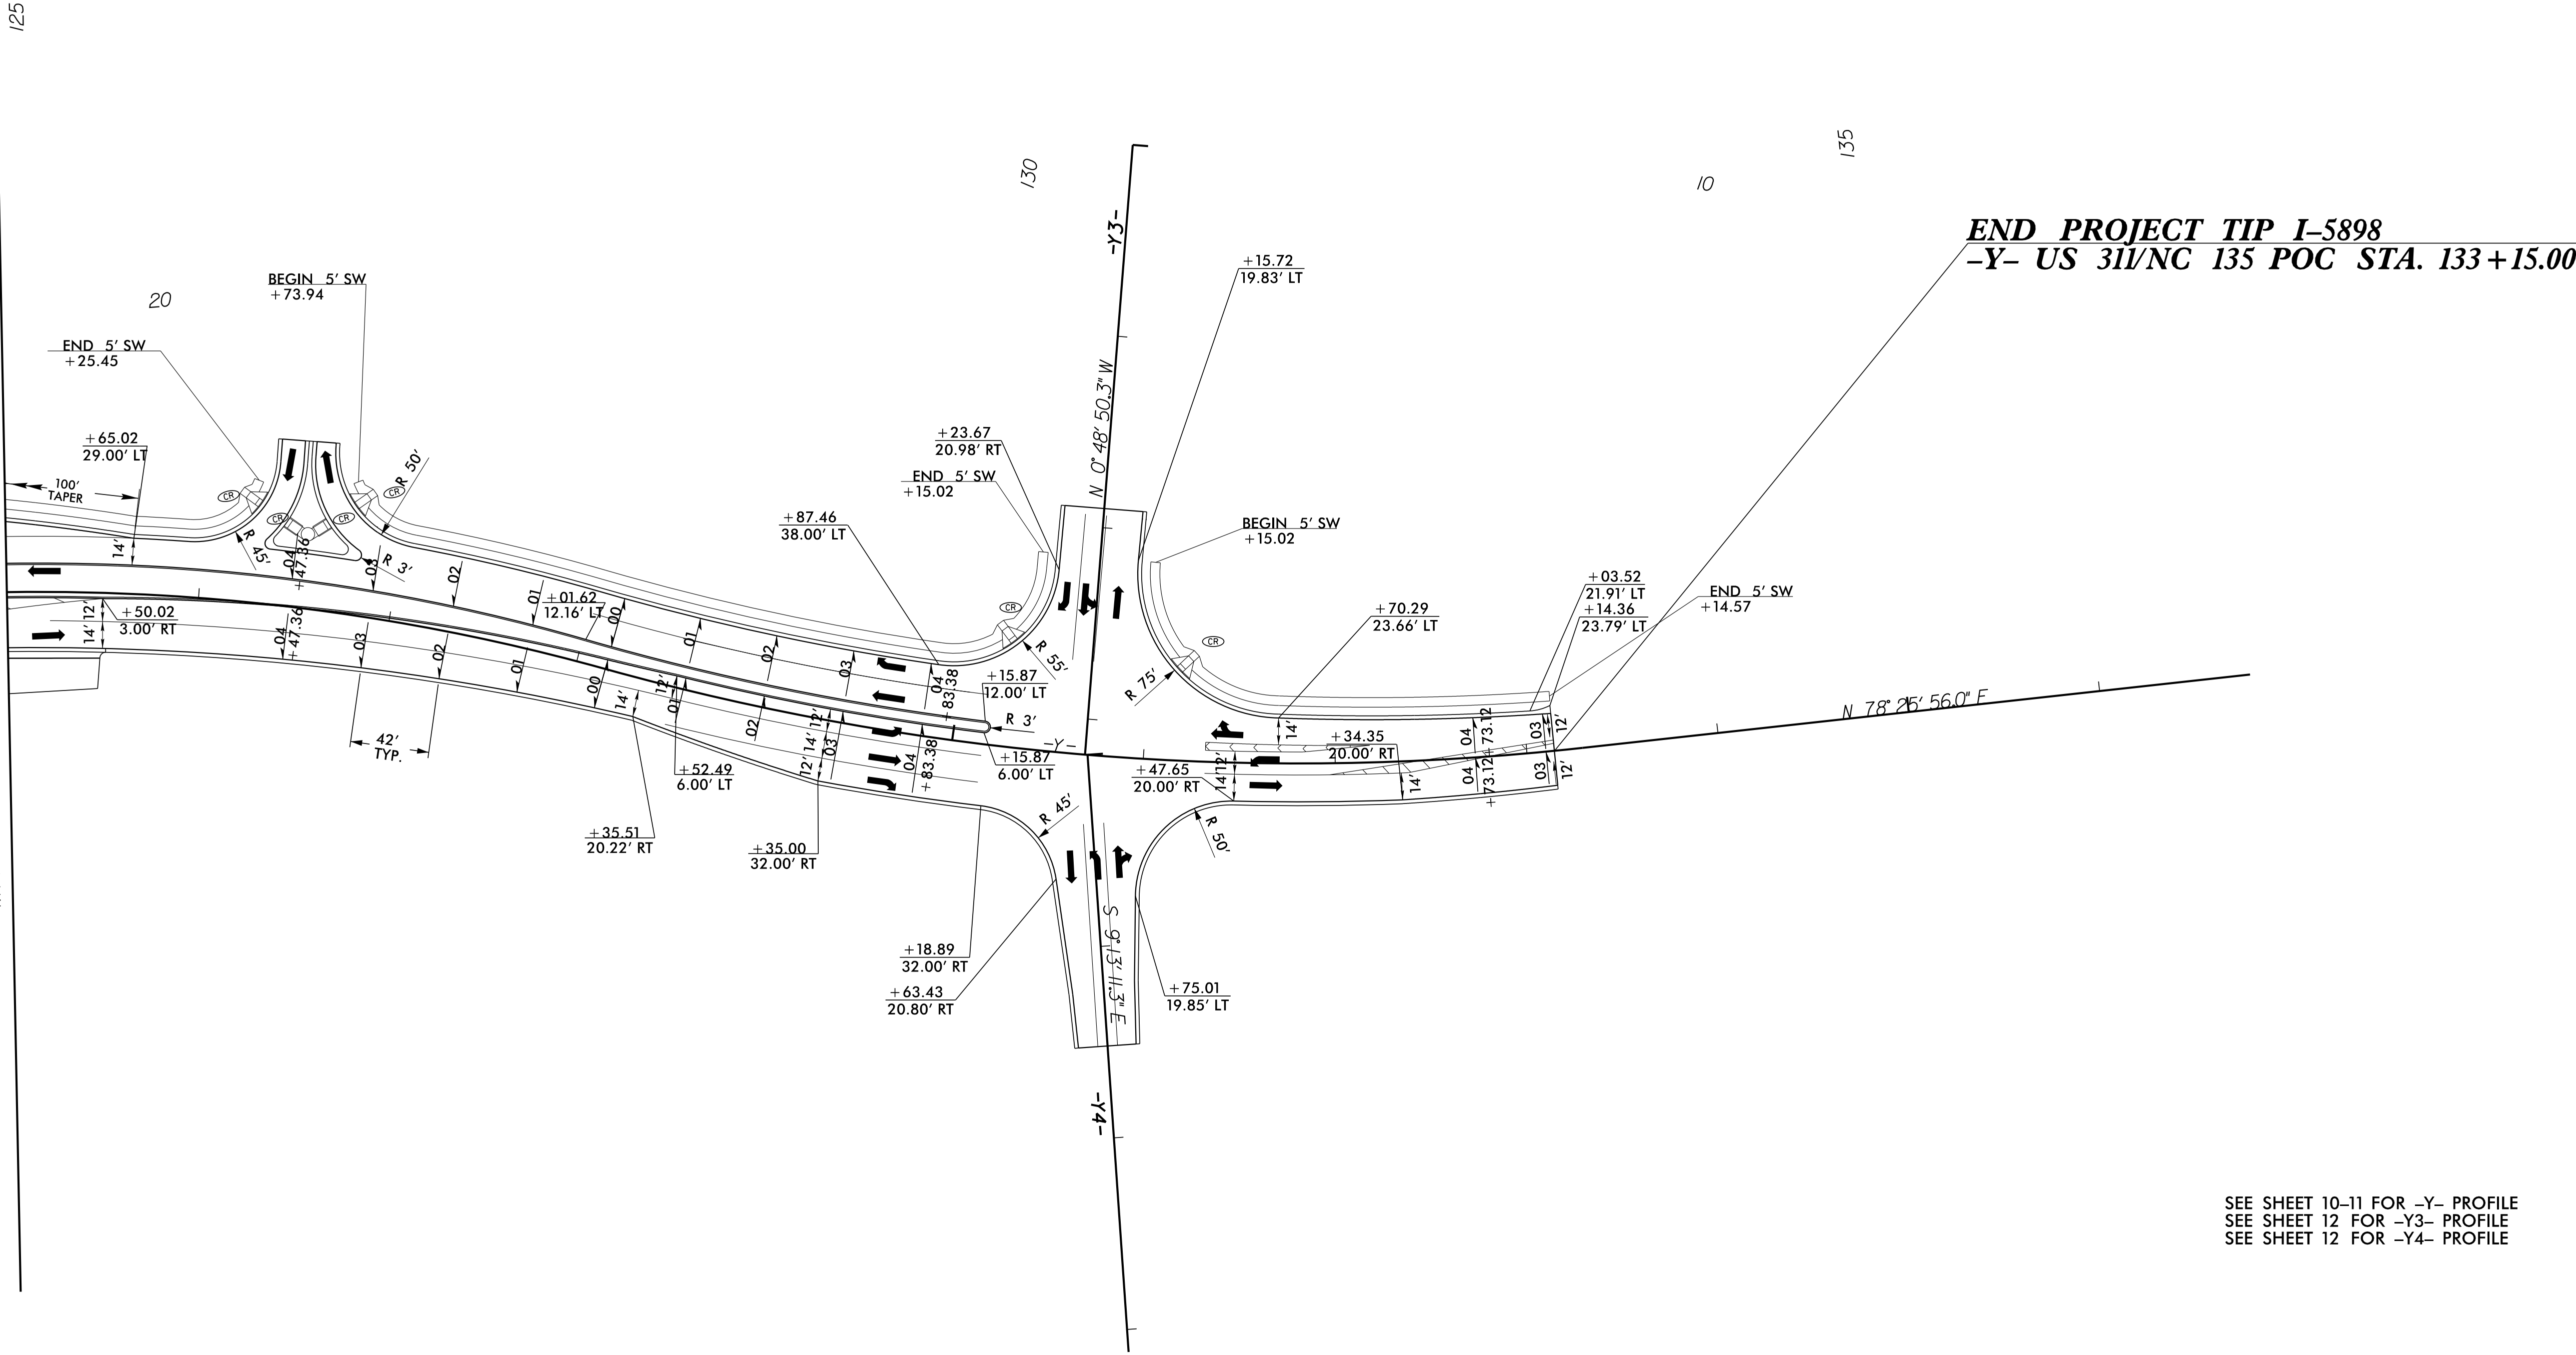

SEE SHEET 10-11 FOR -Y- PROFILE
SEE SHEET 12 FOR -Y3- PROFILE
SEE SHEET 12 FOR -Y4- PROFILE

2/20/2025 11:58:01 AM
I:\Projects\I-5898-Cell\detail_2b-3.dgn
User: jaynes