


PROJECT REFERENCE NO.	SHEET NO.
I-5898	2C-5

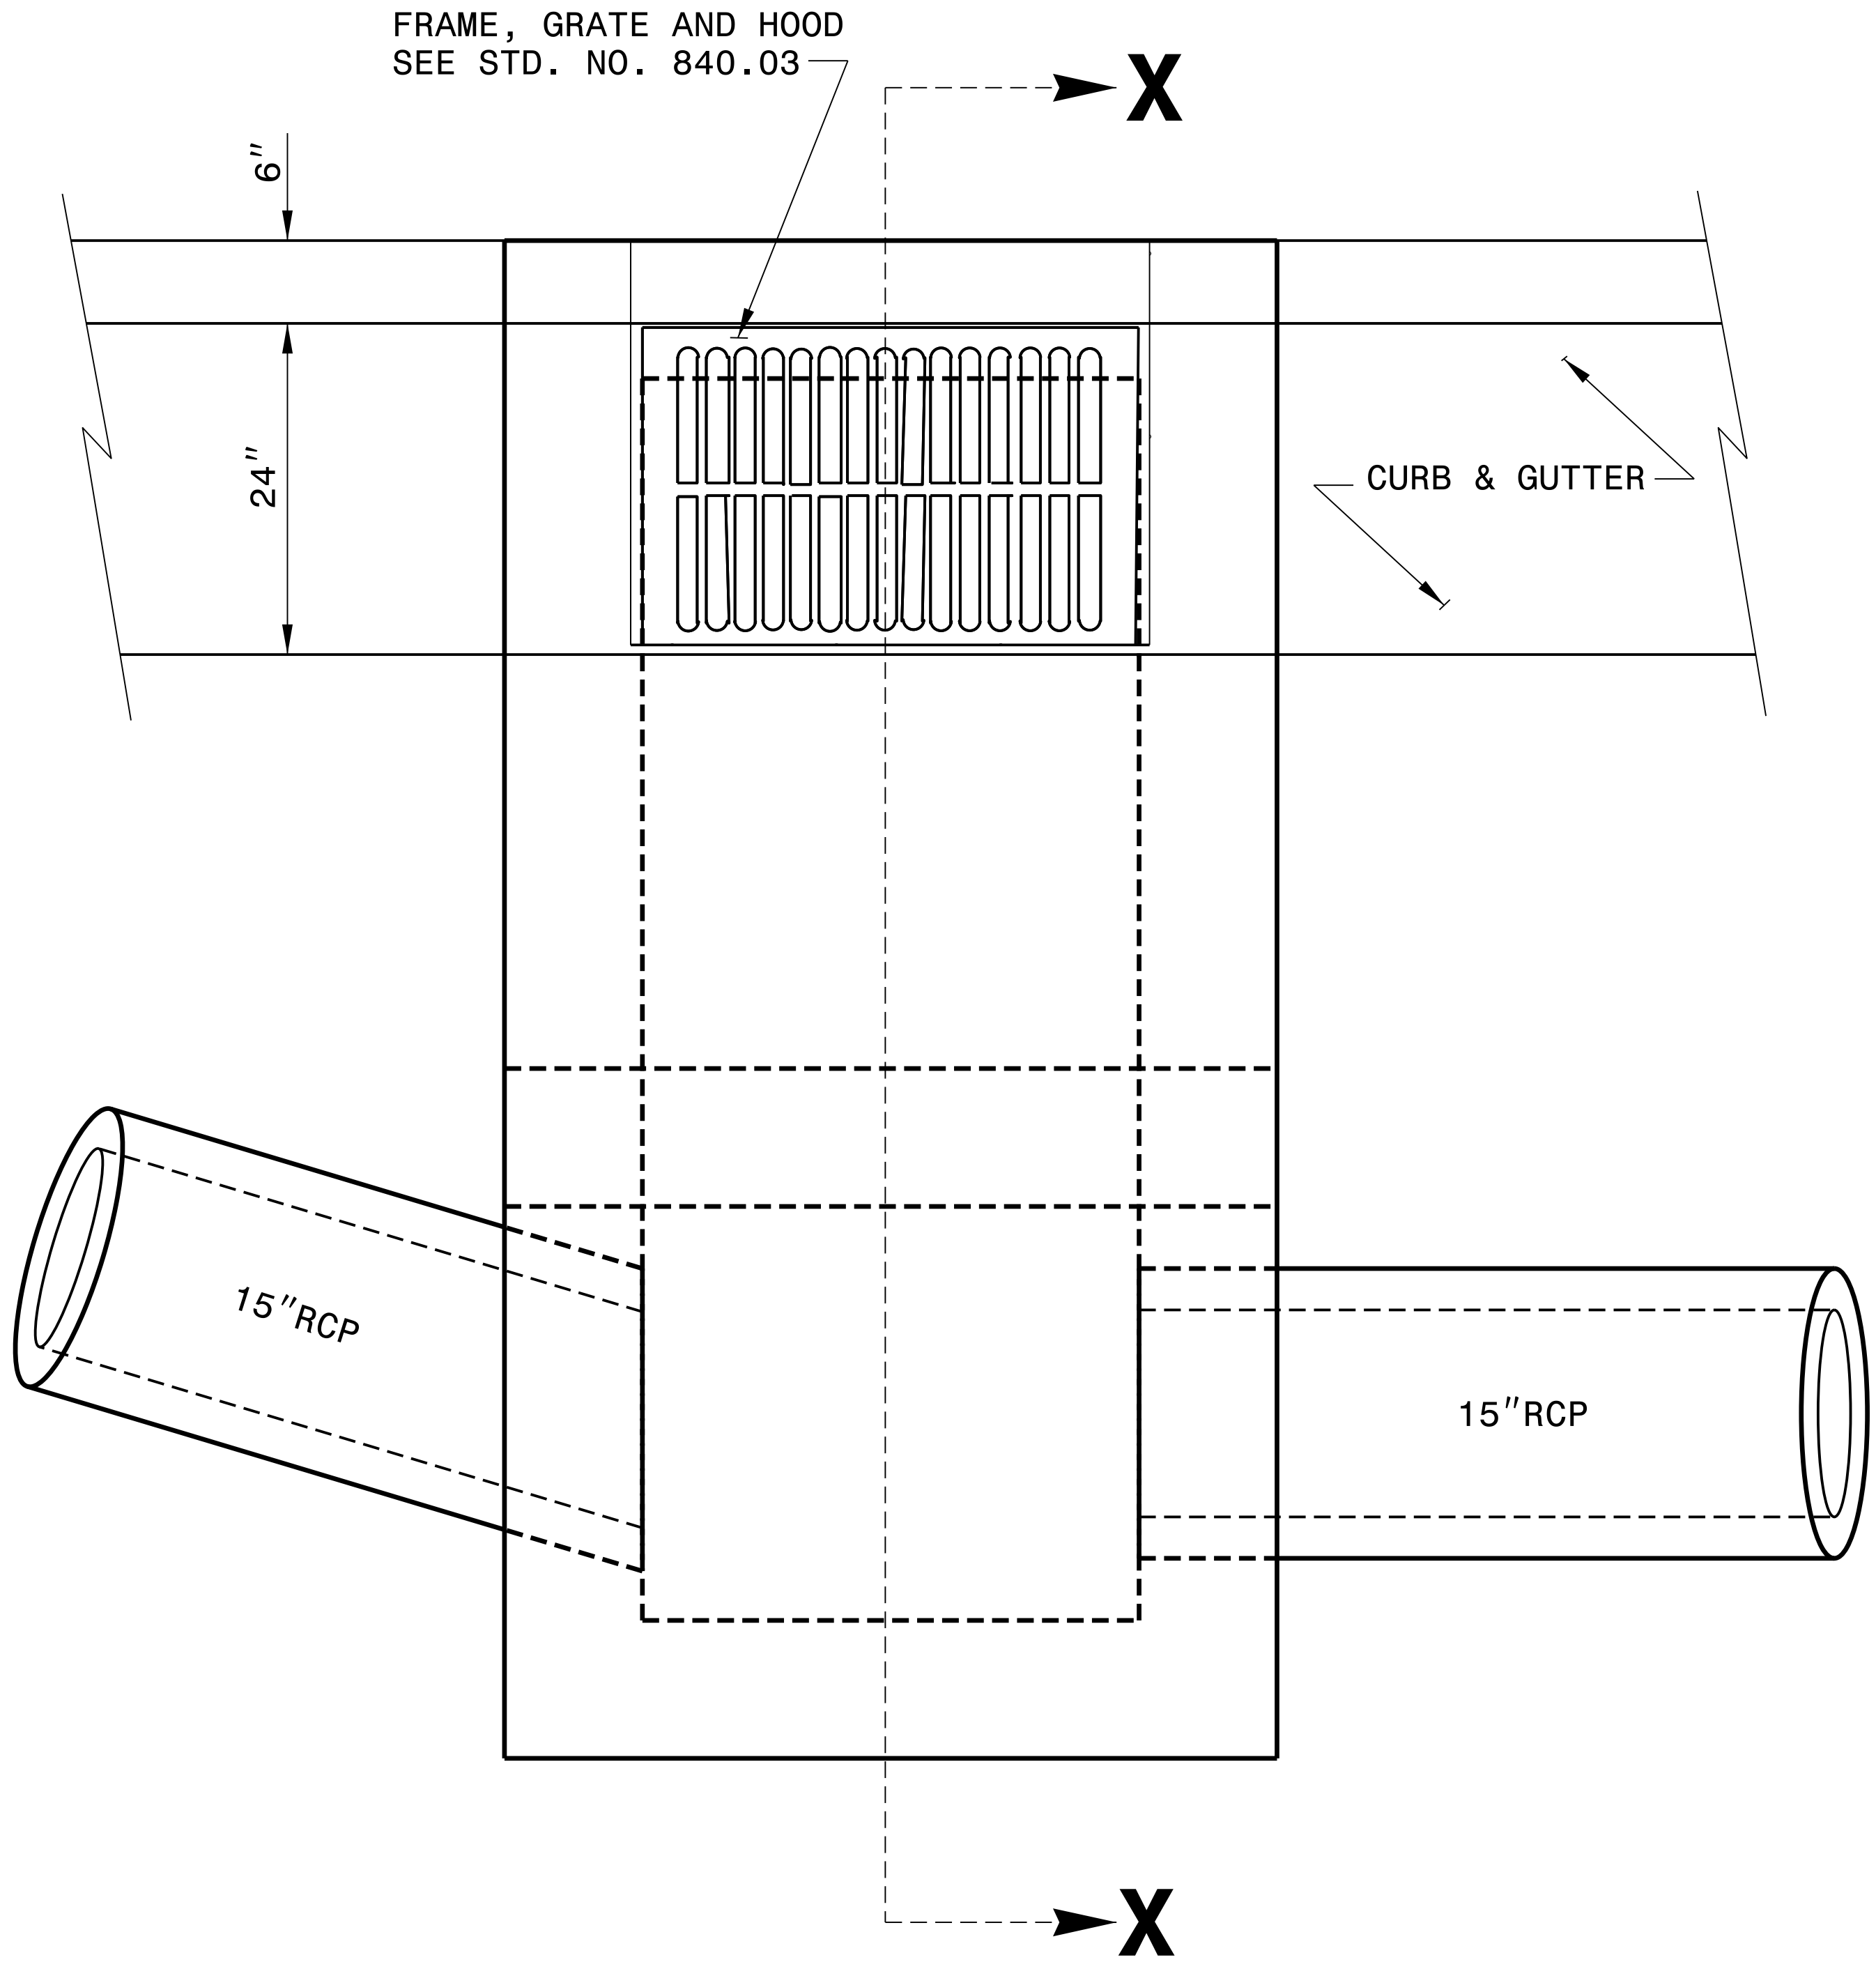

PLAN

NOTES:

MORTAR JOINTS $\frac{1}{2}$ " TO $\frac{1}{4}$ " THICK.


USE CLASS "B" CONCRETE THROUGHOUT.

USE TYPE "E", "F" AND "G" GRATES UNLESS OTHERWISE INDICATED.


USE BRICK OR CONCRETE BLOCK WHICH COMPLIES WITH THE REQUIREMENTS OF SECTION 840 OF THE STANDARD SPECIFICATIONS.

CHAMFER ALL EXPOSED CORNERS 1".

FRAME, GRATE AND HOOD
SEE STD. NO. 840.03

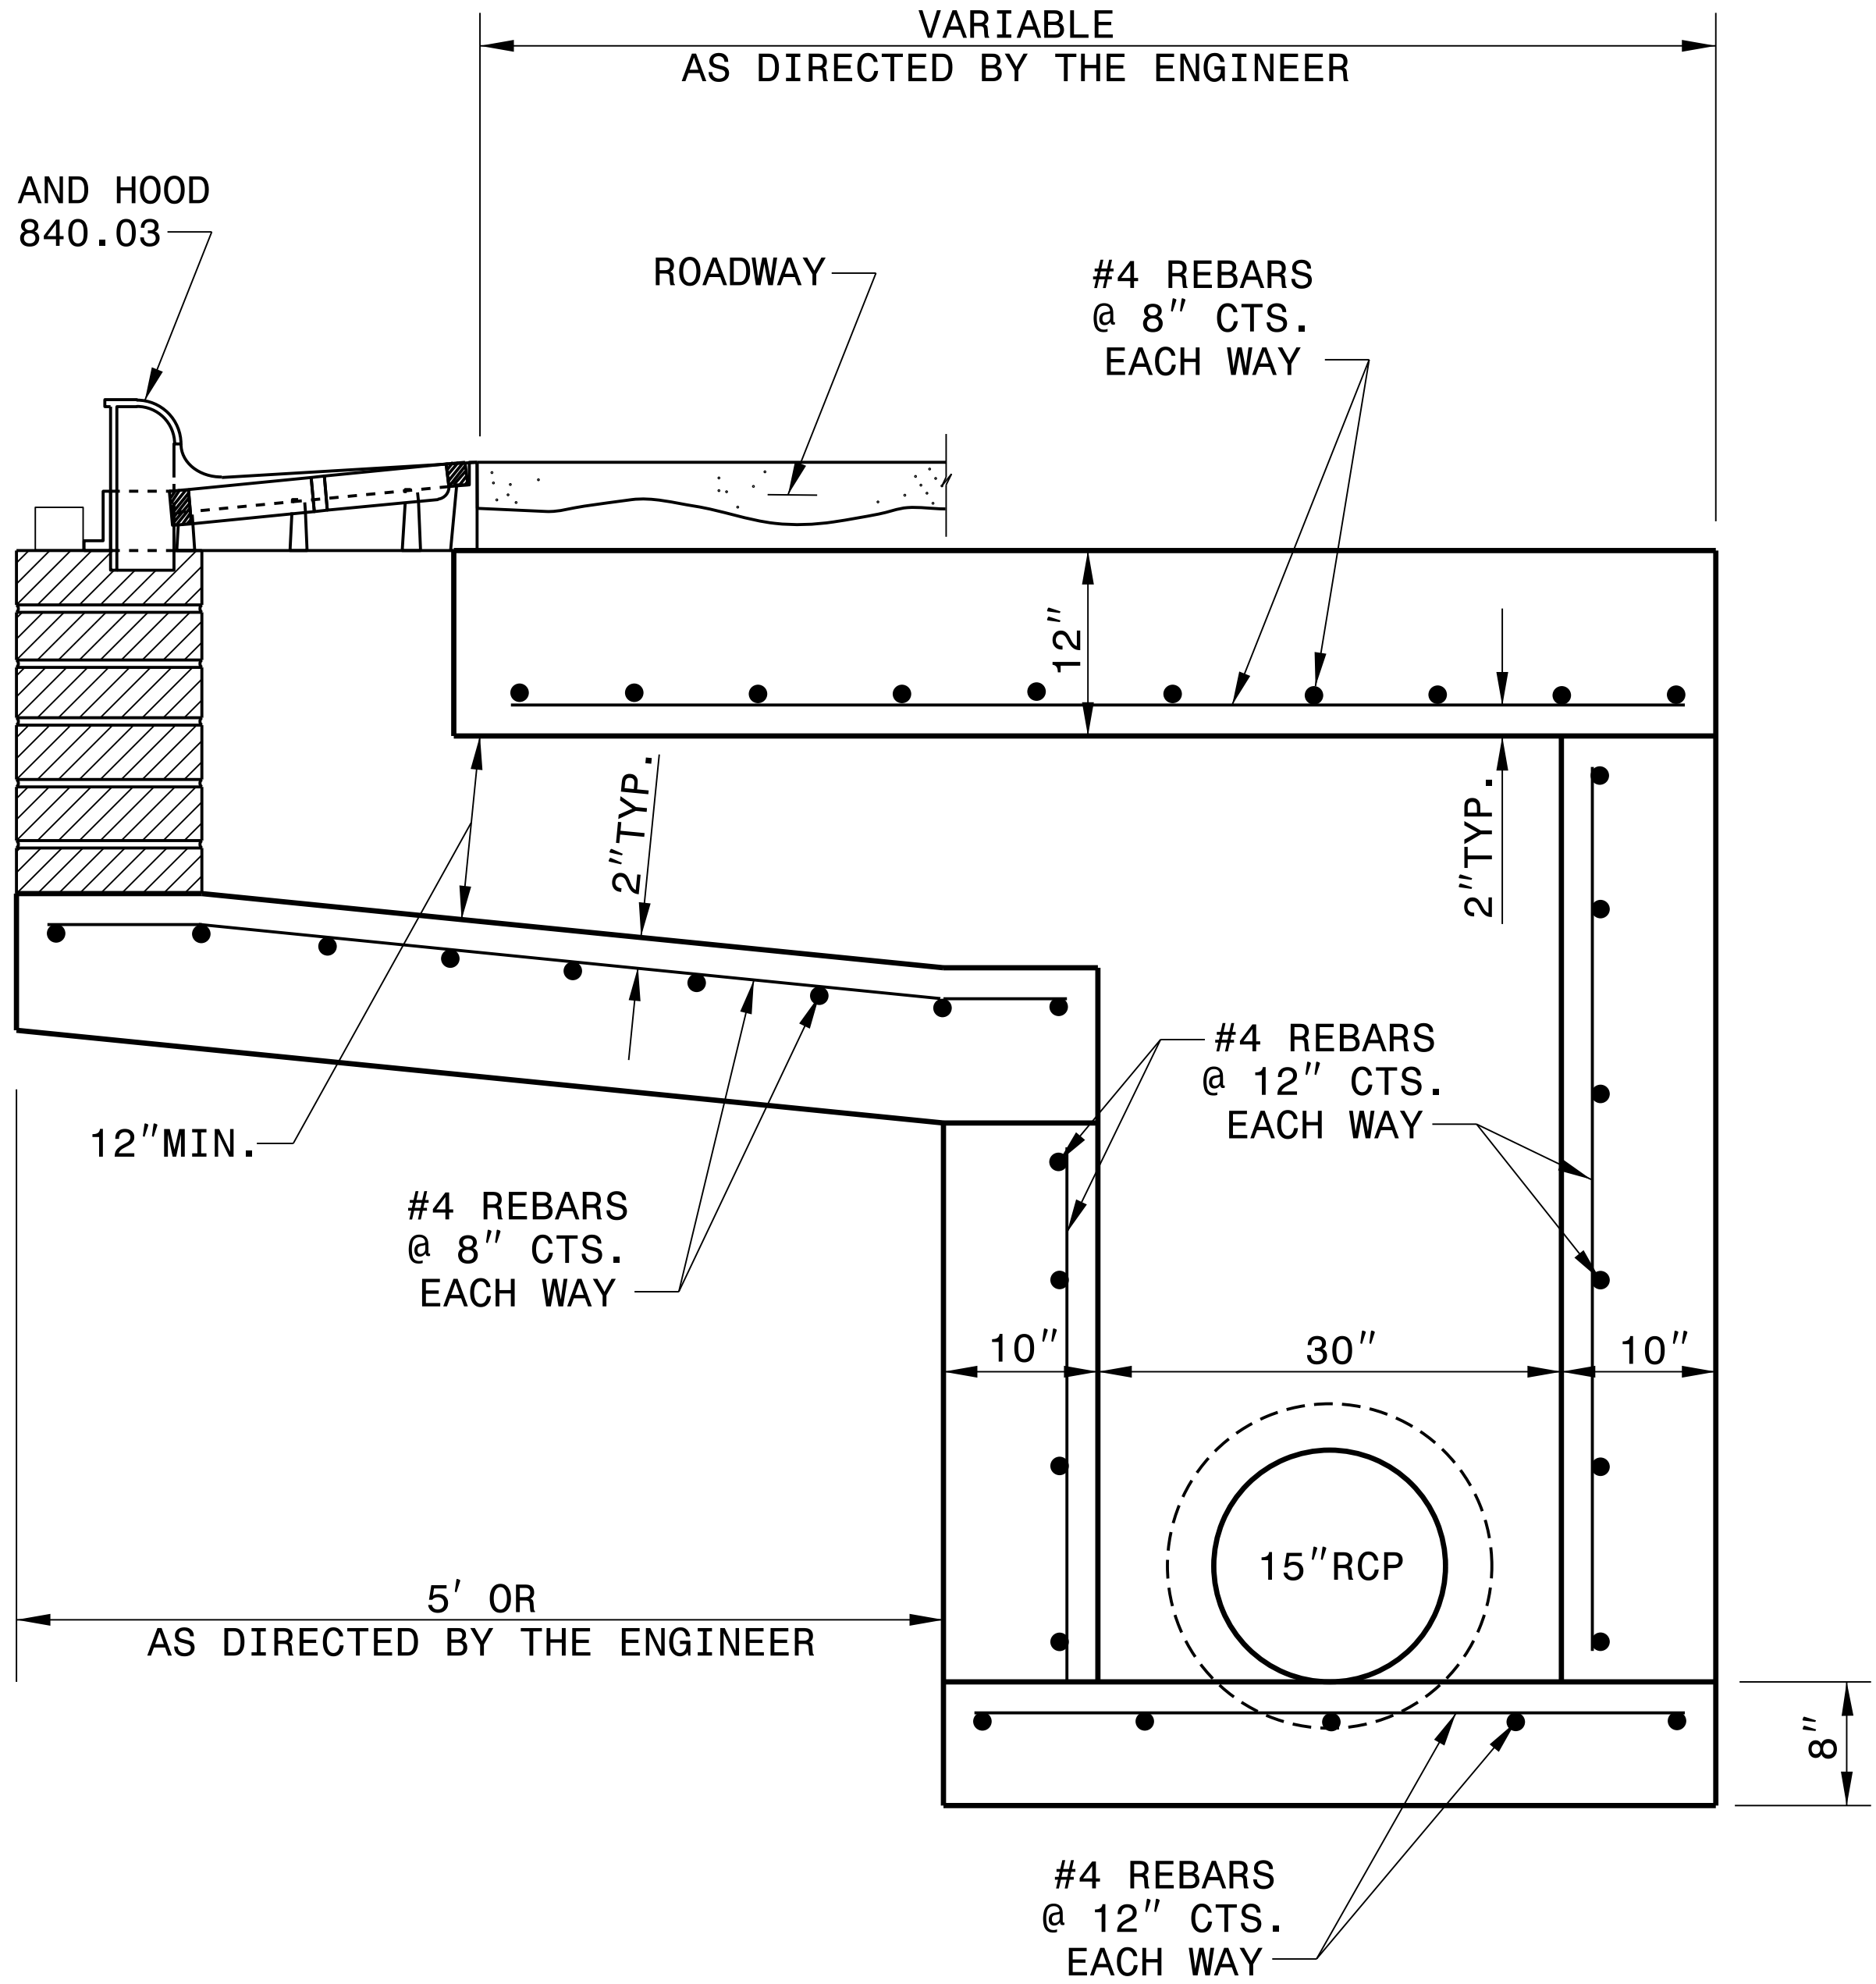

SECTION X-X

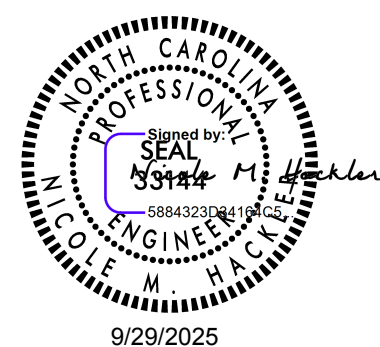

CONTRACT STANDARDS AND DEVELOPMENT UNIT	
Office 919-707-6950	FAX 919-250-4119
PROPOSED OFFSET CATCH BASIN	
ORIGINAL BY: _____	DATE: _____
MODIFIED BY: <u>rnbritt</u>	DATE: <u>10-30-2012</u>
CHECKED BY: _____	DATE: _____
FILE SPEC.: <u>nbritt/english/hydro/840d06.dgn</u>	