



STATE	STATE PROJECT REFERENCE NO.	SHEET NO.	TOTAL SHEETS
N.C.	I-5898	RW01	

STATE OF NORTH CAROLINA
DIVISION OF HIGHWAYS

SURVEY CONTROL, EXISTING CENTERLINES,
RIGHT OF WAY, EASEMENTS AND PROPERTY TIES

ROCKINGHAM COUNTY

TIP PROJECT: I-5898

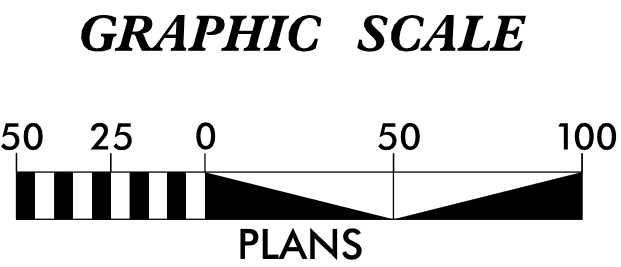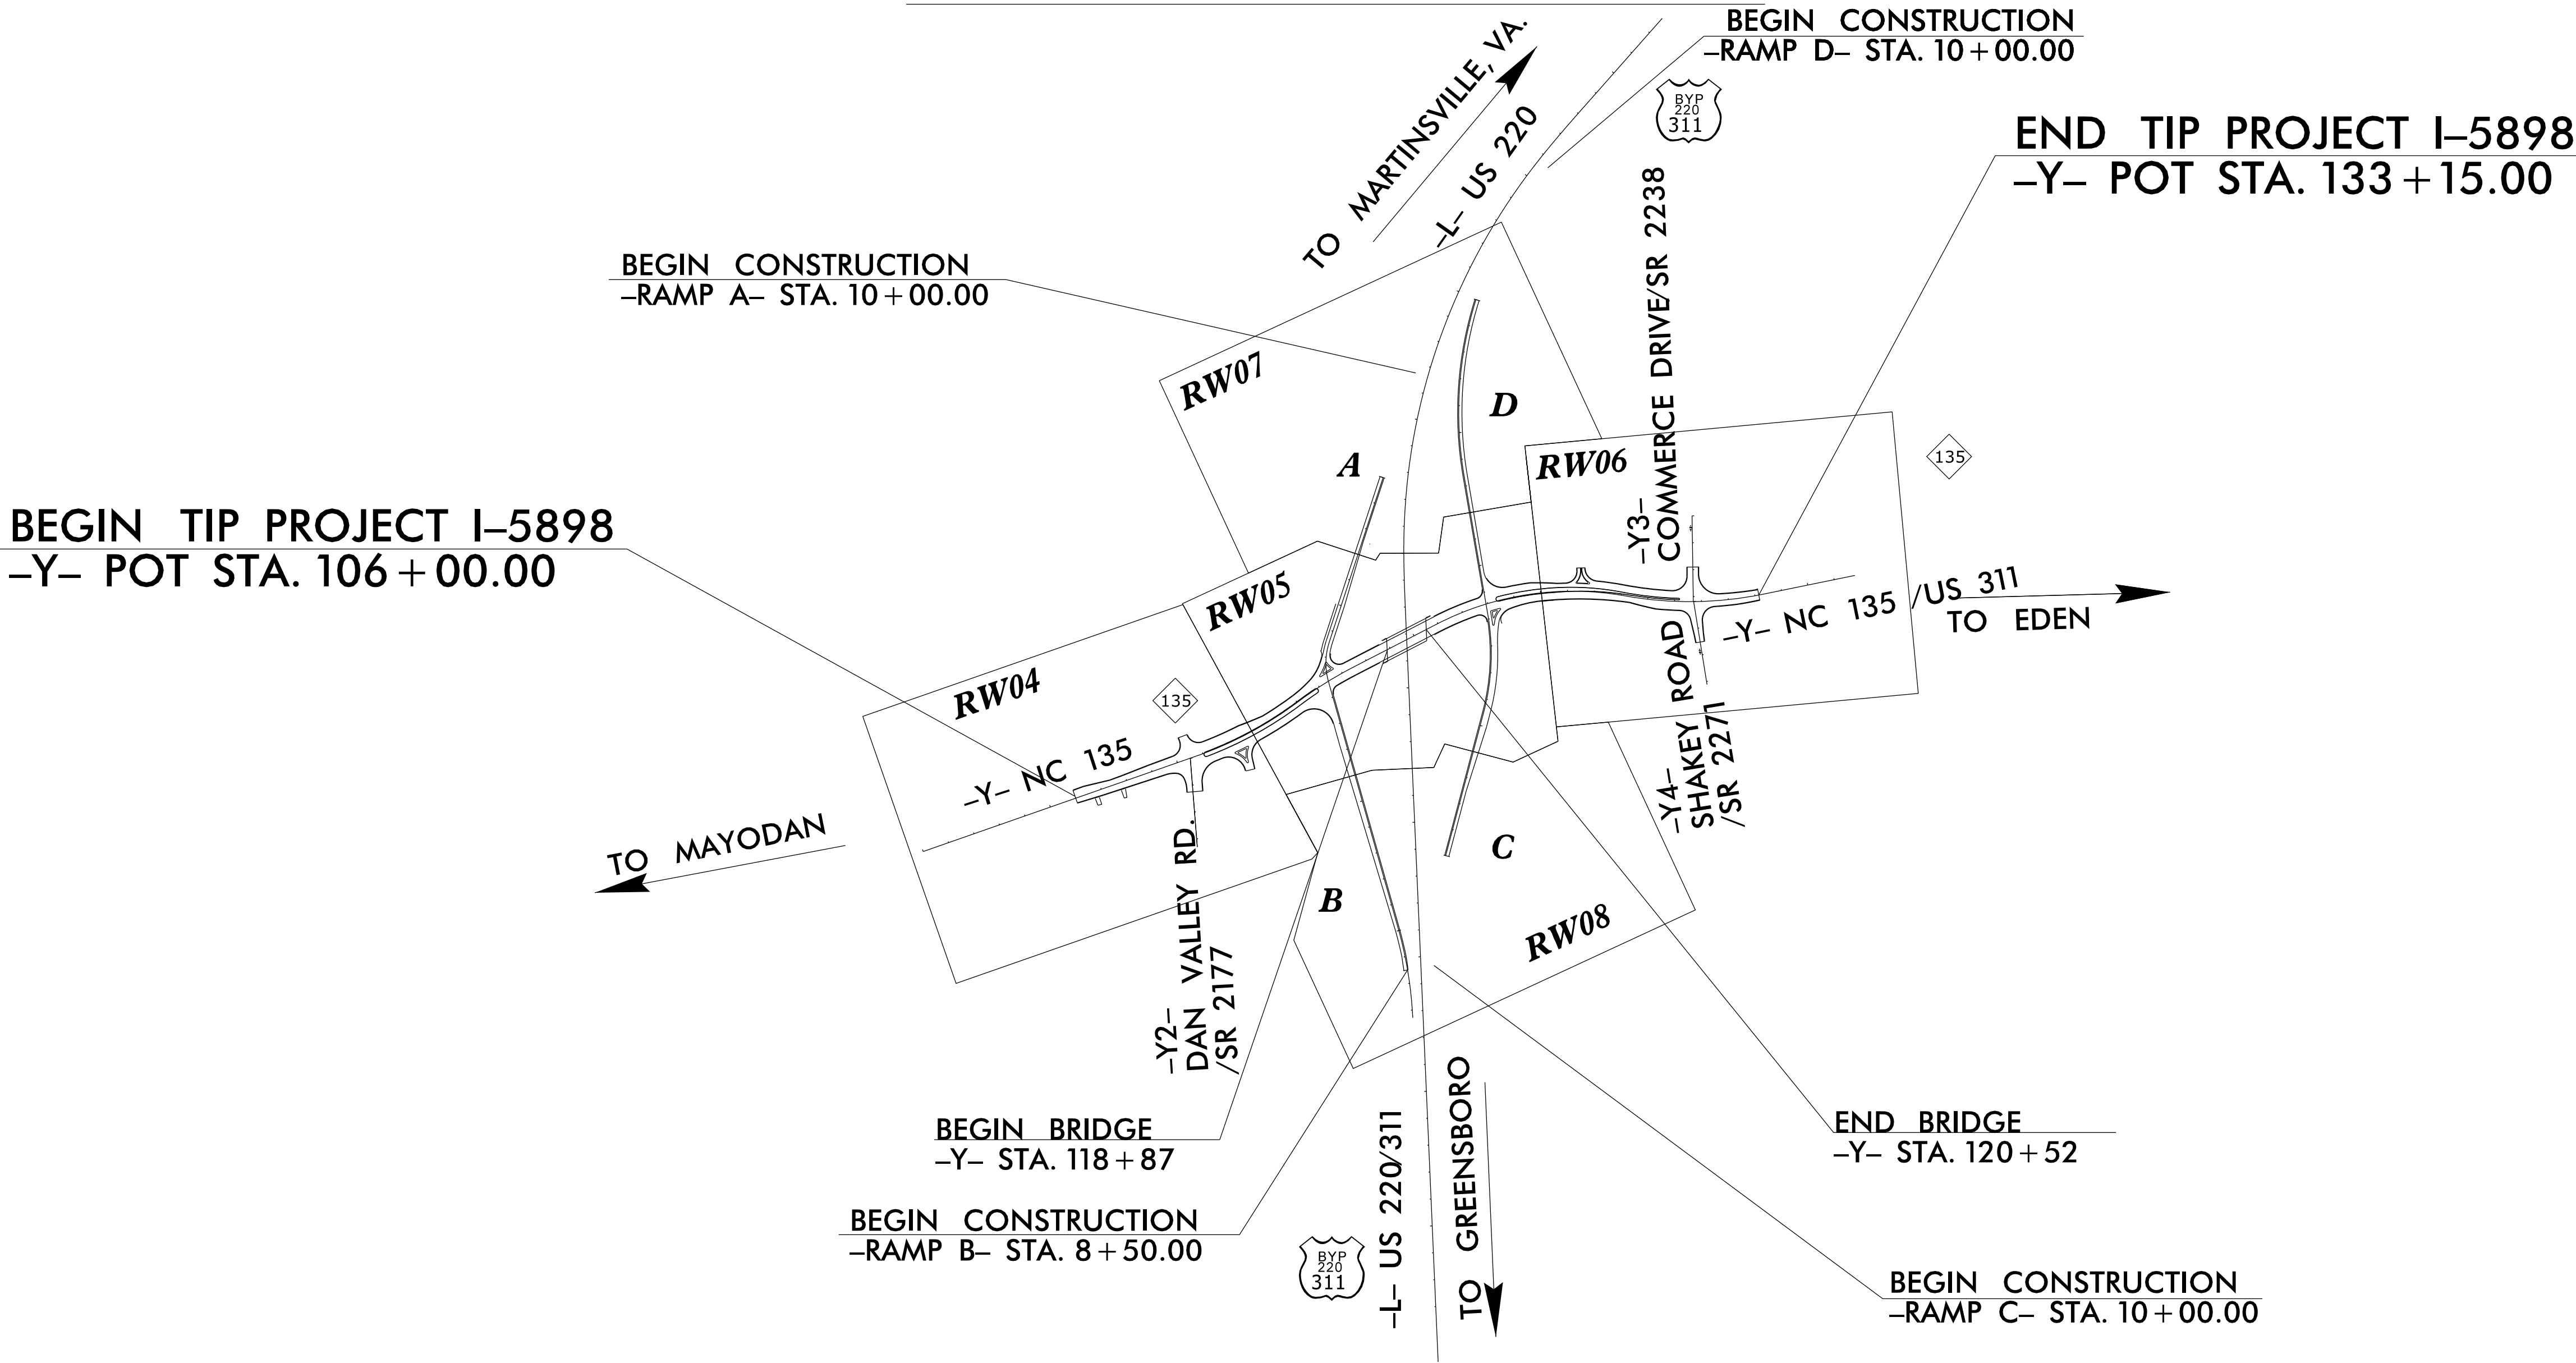

DATUM DESCRIPTION

THE LOCALIZED COORDINATE SYSTEM DEVELOPED FOR THIS PROJECT IS BASED ON THE STATE PLANE COORDINATES ESTABLISHED BY NCDOT FOR MONUMENT "I5898-2" WITH NAD 83/NA 2011 STATE PLANE GRID COORDINATES OF NORTHING: 971917.059(ft) EASTING: 1724037.620(ft) ELEVATION: 691.52(ft) THE AVERAGE COMBINED GRID FACTOR USED ON THIS PROJECT (GROUND TO GRID) IS: 1.00005153 THE N.C. LAMBERT GRID BEARING AND LOCALIZED HORIZONTAL GROUND DISTANCE FROM "I5898-2" TO -L- STATION 131+78.78 IS N 73-02'37" W 111.41(ft) ALL LINEAR DIMENSIONS ARE LOCALIZED HORIZONTAL DISTANCES VERTICAL DATUM USED IS NAVD 88

Prepared in the Office of:

Dewberry
Dewberry Engineers Inc.
551 PINEY FOREST ROAD
DANVILLE, VA 24540
PHONE: 434.797.4497
FAX: 434.797.4341
NCBELS #F-0929

2024 STANDARD SPECIFICATIONS

RIGHT OF WAY DATE:
01/15/2022

LETTING DATE:
12/16/2025

PROFESSIONAL LAND
SURVEYOR



Signed by:
W. B. Powell
SIGNATURE:

9/29/2025 | 5:23:24 PM EDT
Date:

