

NOTES:

1. IF FURTHER INFORMATION REGARDING PROJECT CONTROL IS NEEDED PLEASE CONTACT THE LOCATION AND SURVEYS UNIT.
2. PROJECT CONTROL WAS ESTABLISHED USING GNSS, THE GLOBAL NAVIGATION SATELLITE SYSTEM.
3. RIGHT OF WAY MONUMENTATION ESTABLISHED 10/09/25 TO 10/23/25 .

I, William B. Powell, certify that the right of way and permanent easement monumentation for this project shown herein was completed under my direct and responsible charge from an actual survey made under my supervision; that all horizontal closures had a minimum ratio of precision of 1:10,000 (Class A). Field work was performed from 10/9/25 to 10/23/25, and all coordinates are based on NAD83/2011; That this survey was performed to meet the requirements of 21NCAC 56.1600 as applicable.

This 27th day of October, 2025.

Signed by
W. B. Powell
A1CS882AFABA4A0...

Professional Land Surveyor L-5664

10/27/2025 | 11:40 AM EDT

PROJECT REFERENCE NO.

I-5898

SHEET NO.

RW06

Location and Surveys

Dewberry
Dewberry Engineers Inc.


551 PINEY FOREST ROAD
DANVILLE, VA 24540
PHONE: 434.797.4497
FAX: 434.797.4341
NCBELS #F-5929

PROJECT SURVEYOR



DOCUMENT NOT CONSIDERED FINAL
UNLESS ALL SIGNATURES COMPLETED

MATCH LINE STA. 125+00.00 SEE SHEET 05

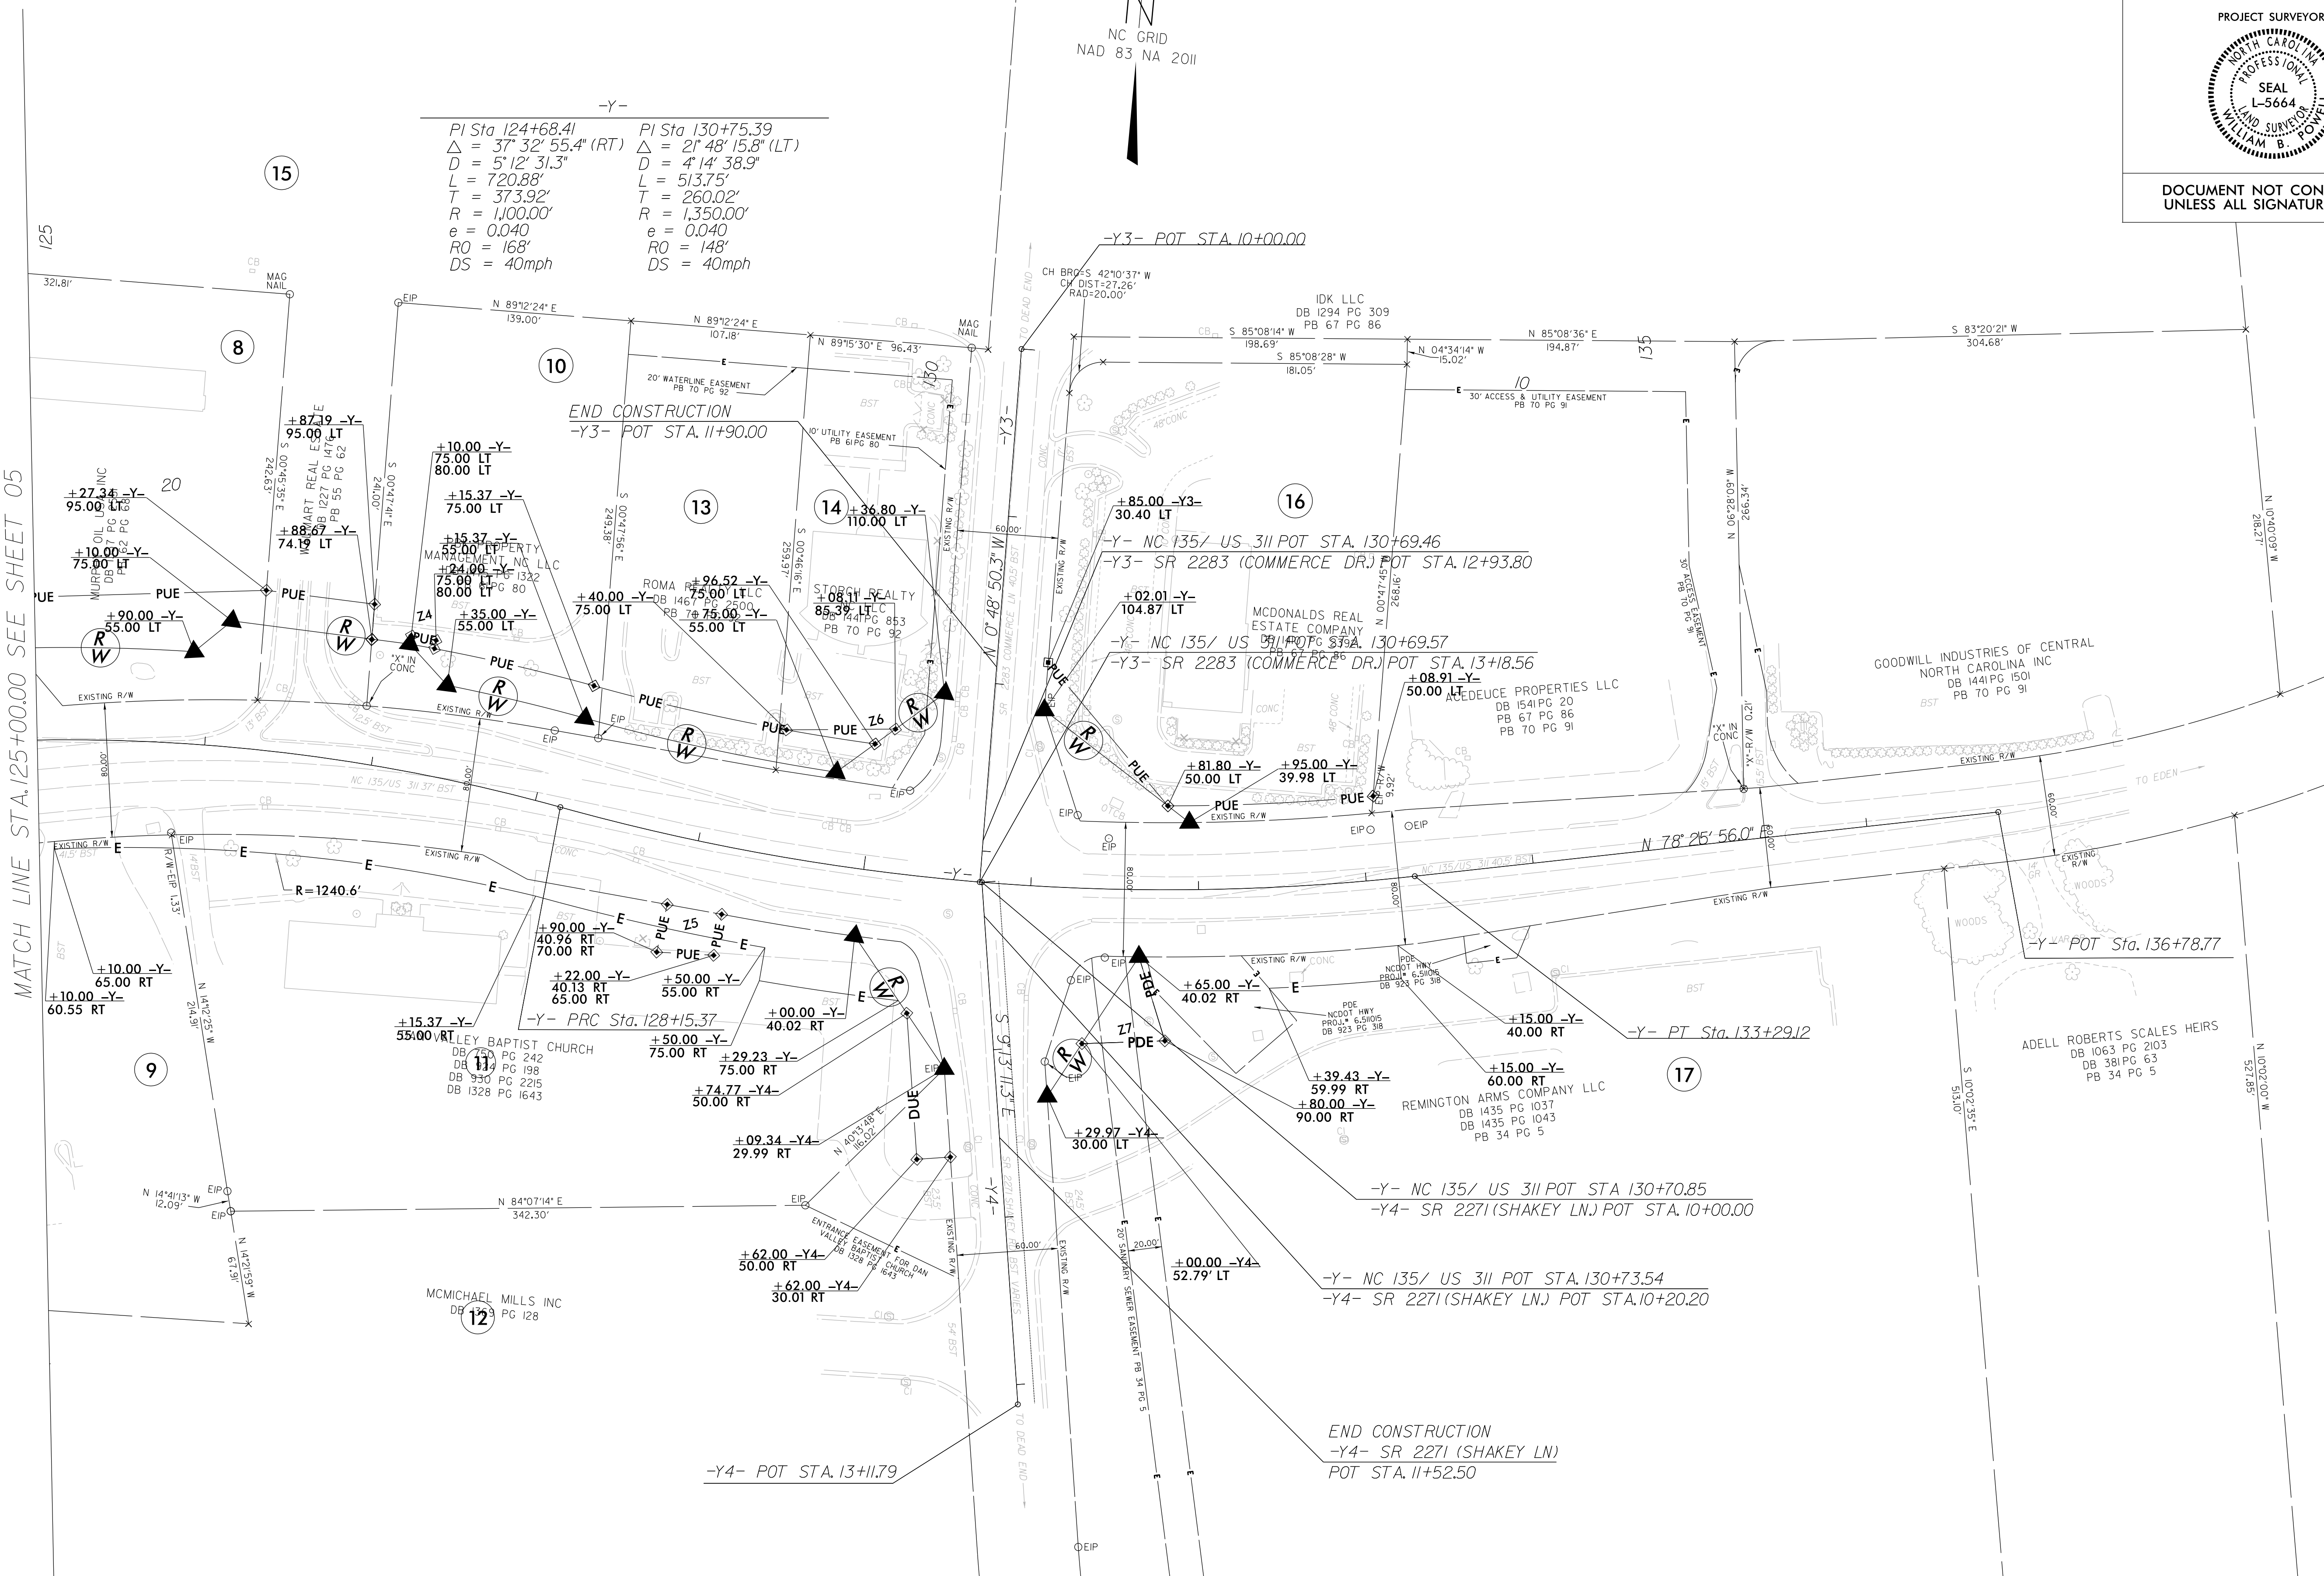

NC GRID
NAD 83 NA 2011