

REVISIONS



-RP B-

PI Sta 8+41.28
 $\Delta = 13^{\circ} 06' 10.6''$ (LT)
 $D = 3^{\circ} 52' 16.8''$
 $L = 338.46'$
 $T = 169.97'$
 $R = 1,480.00'$
 $e = 0.03$
 $RQ = 76'$
 $DS = 60\text{mph}$

-RP B- PT Sta. 10+09.76

LOWES HOME CENTERS INC
DB 134 PC 2338
PB 63 PC 44

BEGIN CONSTRUCTION
-RP B- POT STA. 8+50.00

-RP B- PC Sta. 6+71.30

MATCH LINE -RP B- STA. 16+00.00
SEE SHEET 05

MATCH LINE -L- STA. 127+00.00
SEE SHEET 05

MATCH LINE -RP C- STA. 14+00.00
SEE SHEET 05

BEGIN CONSTRUCTION
-RP C- POT STA. 10+00.00

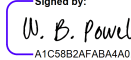
NOTES:

1. IF FURTHER INFORMATION REGARDING PROJECT CONTROL IS NEEDED PLEASE CONTACT THE LOCATION AND SURVEYS UNIT.
2. PROJECT CONTROL WAS ESTABLISHED USING GNSS, THE GLOBAL NAVIGATION SATELLITE SYSTEM.
3. RIGHT OF WAY MONUMENTATION ESTABLISHED 10/9/25 TO 10/23/25 .

PROJECT REFERENCE NO.	SHEET NO.
I-5898	RW08
Location and Surveys	
 Dewberry Engineers Inc. 551 PINEY FOREST ROAD DANVILLE, VA 24540 PHONE: 434.797.4487 FAX: 434.797.4341 NCBELS #F-0929	
PROJECT SURVEYOR	
	
DOCUMENT NOT CONSIDERED FINAL UNLESS ALL SIGNATURES COMPLETED	

I, William B. Powell, certify that the right of way and permanent easement monumentation for this project shown herein was completed under my direct and responsible charge from an actual survey made under my supervision; that all horizontal closures had a minimum ratio of precision of 1:10,000 (Class A). Field work was performed from 10/9/25 to 10/23/25, and all coordinates are based on NAD83/2011; That this survey was performed to meet the requirements of 21NCAC 56.1600 as applicable.

This 27th day of October, 2025.


Professional Land Surveyor L-5664

10/27/2025 | 11:40 AM EDT