

TIP NO.
I-5898

SHEET NO.
PMP-2

Signed by:

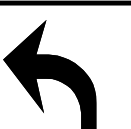
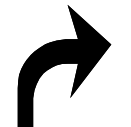
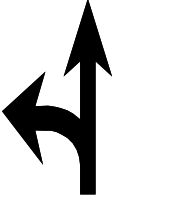
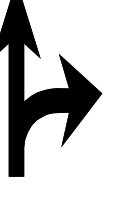
6480DCFB32044421...

APPROVED:

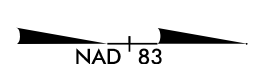
DATE: 10/20/2025

SEAL


FINAL PAVEMENT MARKING SCHEDULE		
MATERIAL	SYMBOL	DESCRIPTION
PAVEMENT MARKING		
POLYUREA (4", 30 MILS)		
	W1	WHITE EDGELINE
	W2	WHITE SOLID LANE LINE
	W3	10 FT WHITE SKIP
	W4	3 FT - 9 FT/SP WHITE MINISKIP
	W5	2 FT - 6 FT/SP WHITE MINISKIP
	W10	YELLOW EDGELINE
	W13	YELLOW DOUBLE CENTER
POLYUREA (6", 30 MILS)		
	W20	WHITE EDGLINE
	W21	WHITE SOLID LANE LINE
	W23	3 FT - 9 FT/SP WHITE MINISKIP
	W30	YELLOW EDGELINE
POLYUREA (8", 30 MILS)		
	W40	WHITE GORELINE
	W43	WHITE SOLID LANE LINE
	W44	3 FT - 9 FT/SP WHITE MINISKIP
COLD APPLIED PLASTICS (8")		
	C41	WHITE DIAGONAL
	C42	YELLOW DIAGONAL
	C46	WHITE CROSSWALK LINE
COLD APPLIED PLASTICS (24")		
	C61	WHITE STOPBAR
	C62	WHITE CROSSWALK LINE
COLD APPLIED PLASTICS SYMBOL		
	C70	LEFT TURN ARROW
	C71	RIGHT TURN ARROW
	C72	STRAIGHT ARROW
	C73	COMBO. LEFT/STRAIGHT ARROW
	C74	COMBO. RIGHT/STRAIGHT ARROW
	C79	MERGE ARROW
	C100	ALPHANUMERIC CHAR.
POLYCARBONATE H-SHAPED PAVEMENT MARKERS		
PERMANENT RAISED		
	ME	YELLOW & YELLOW
	MF	CRYSTAL & RED

PAVEMENT MARKING SYMBOLS	
	C70
	C71
	C72
	C73
	C74
	C79
	C100
	C100

RAMP TYPES AND LOCATIONS		
ID	TYPE	LOCATION
1	STD. 848.06	-Y- STA. 110+24 +/-
2	STD. 848.06	-Y- STA. 110+85 +/-
3	STD. 848.06 - TYPE 3	-RPA- STA. 17+39 +/-
4	STD. 848.06 - TYPE 7	-RPA- STA. 17+43 +/-
5	STD. 848.06 - 3 MODIFIED	-RPA- STA. 17+12 +/-
6	STD. 848.06 - 3 MODIFIED	-RPD- STA. 20+94 +/-
7	STD. 848.06 - TYPE 3	-RPD- STA. 20+78 +/-
8	STD. 848.06	-Y- STA. 126+22 +/-
9	STD. 848.06 - TYPE 6	-Y- STA. 126+51 +/-
10	STD. 848.06	-Y- STA. 126+79 +/-
11	STD. 848.06	-Y3- STA. 12+54 +/-
12	STD. 848.06	-Y3- STA. 12+63 +/-

LEGEND	
GENERAL	
	NORTH ARROW
	EXISTING PAVEMENT
	PROPOSED PAVEMENT
PAVEMENT MARKINGS	
	PROPOSED LINES
PAVEMENT MARKING SYMBOLS	
	PAVEMENT MARKING SYMBOLS