


| PAVEMENT MARKING SCHEDULE |                                                         |
|---------------------------|---------------------------------------------------------|
| SYMBOL                    | DESCRIPTION                                             |
| W1                        | WHITE EDGLINE (4", 30 MIL)                              |
| W2                        | WHITE SOLID LANE LINE (4", 30 MIL)                      |
| W3                        | 10 FT. WHITE SKIP (4", 30 MIL)                          |
| W4                        | 3 FT - 9 FT/SP WHITE MINISKIP (4", 30 MIL)              |
| W5                        | 2 FT. - 6 FT./SP WHITE MINISKIP (4", 30 MIL)            |
| W10                       | YELLOW EDGLINE (4", 30 MIL)                             |
| W13                       | YELLOW DOUBLE CENTER (4", 30 MIL)                       |
| W20                       | WHITE EDGLINE (6", 30 MIL)                              |
| W21                       | WHITE SOLID LANE LINE (6", 30 MIL)                      |
| W23                       | 3 FT - 9 FT/SP WHITE MINISKIP (6", 30 MIL)              |
| W30                       | YELLOW EDGLINE (6", 30 MIL)                             |
| W40                       | WHITE GORELINE (8", 30 MIL)                             |
| W43                       | WHITE SOLID LANE LINE (8", 30 MIL)                      |
| W44                       | 3 FT - 9 FT/SP WHITE MINISKIP (8", 30 MIL)              |
| C41                       | WHITE DIAGONAL (8")                                     |
| C42                       | YELLOW DIAGONAL (8")                                    |
| C46                       | WHITE CROSSWALK LINE (8")                               |
| C61                       | WHITE STOPBAR (24")                                     |
| C62                       | WHITE CROSSWALK LINE (24")                              |
| C70                       | LEFT TURN ARROW                                         |
| C71                       | RIGHT TURN ARROW                                        |
| C72                       | STRAIGHT ARROW                                          |
| C73                       | COMBO. LEFT/STRAIGHT ARROW                              |
| C74                       | COMBO. RIGHT/STRAIGHT ARROW                             |
| C79                       | MERGE ARROW                                             |
| C80                       | WRONG WAY RAMP ARROW                                    |
| C100                      | ALPHANUMERIC CHAR.                                      |
| ME                        | POLYCARBONATE H-SHAPED PAVEMENT MARKER, YELLOW & YELLOW |
| MF                        | POLYCARBONATE H-SHAPED PAVEMENT MARKER, CRYSTAL & RED   |

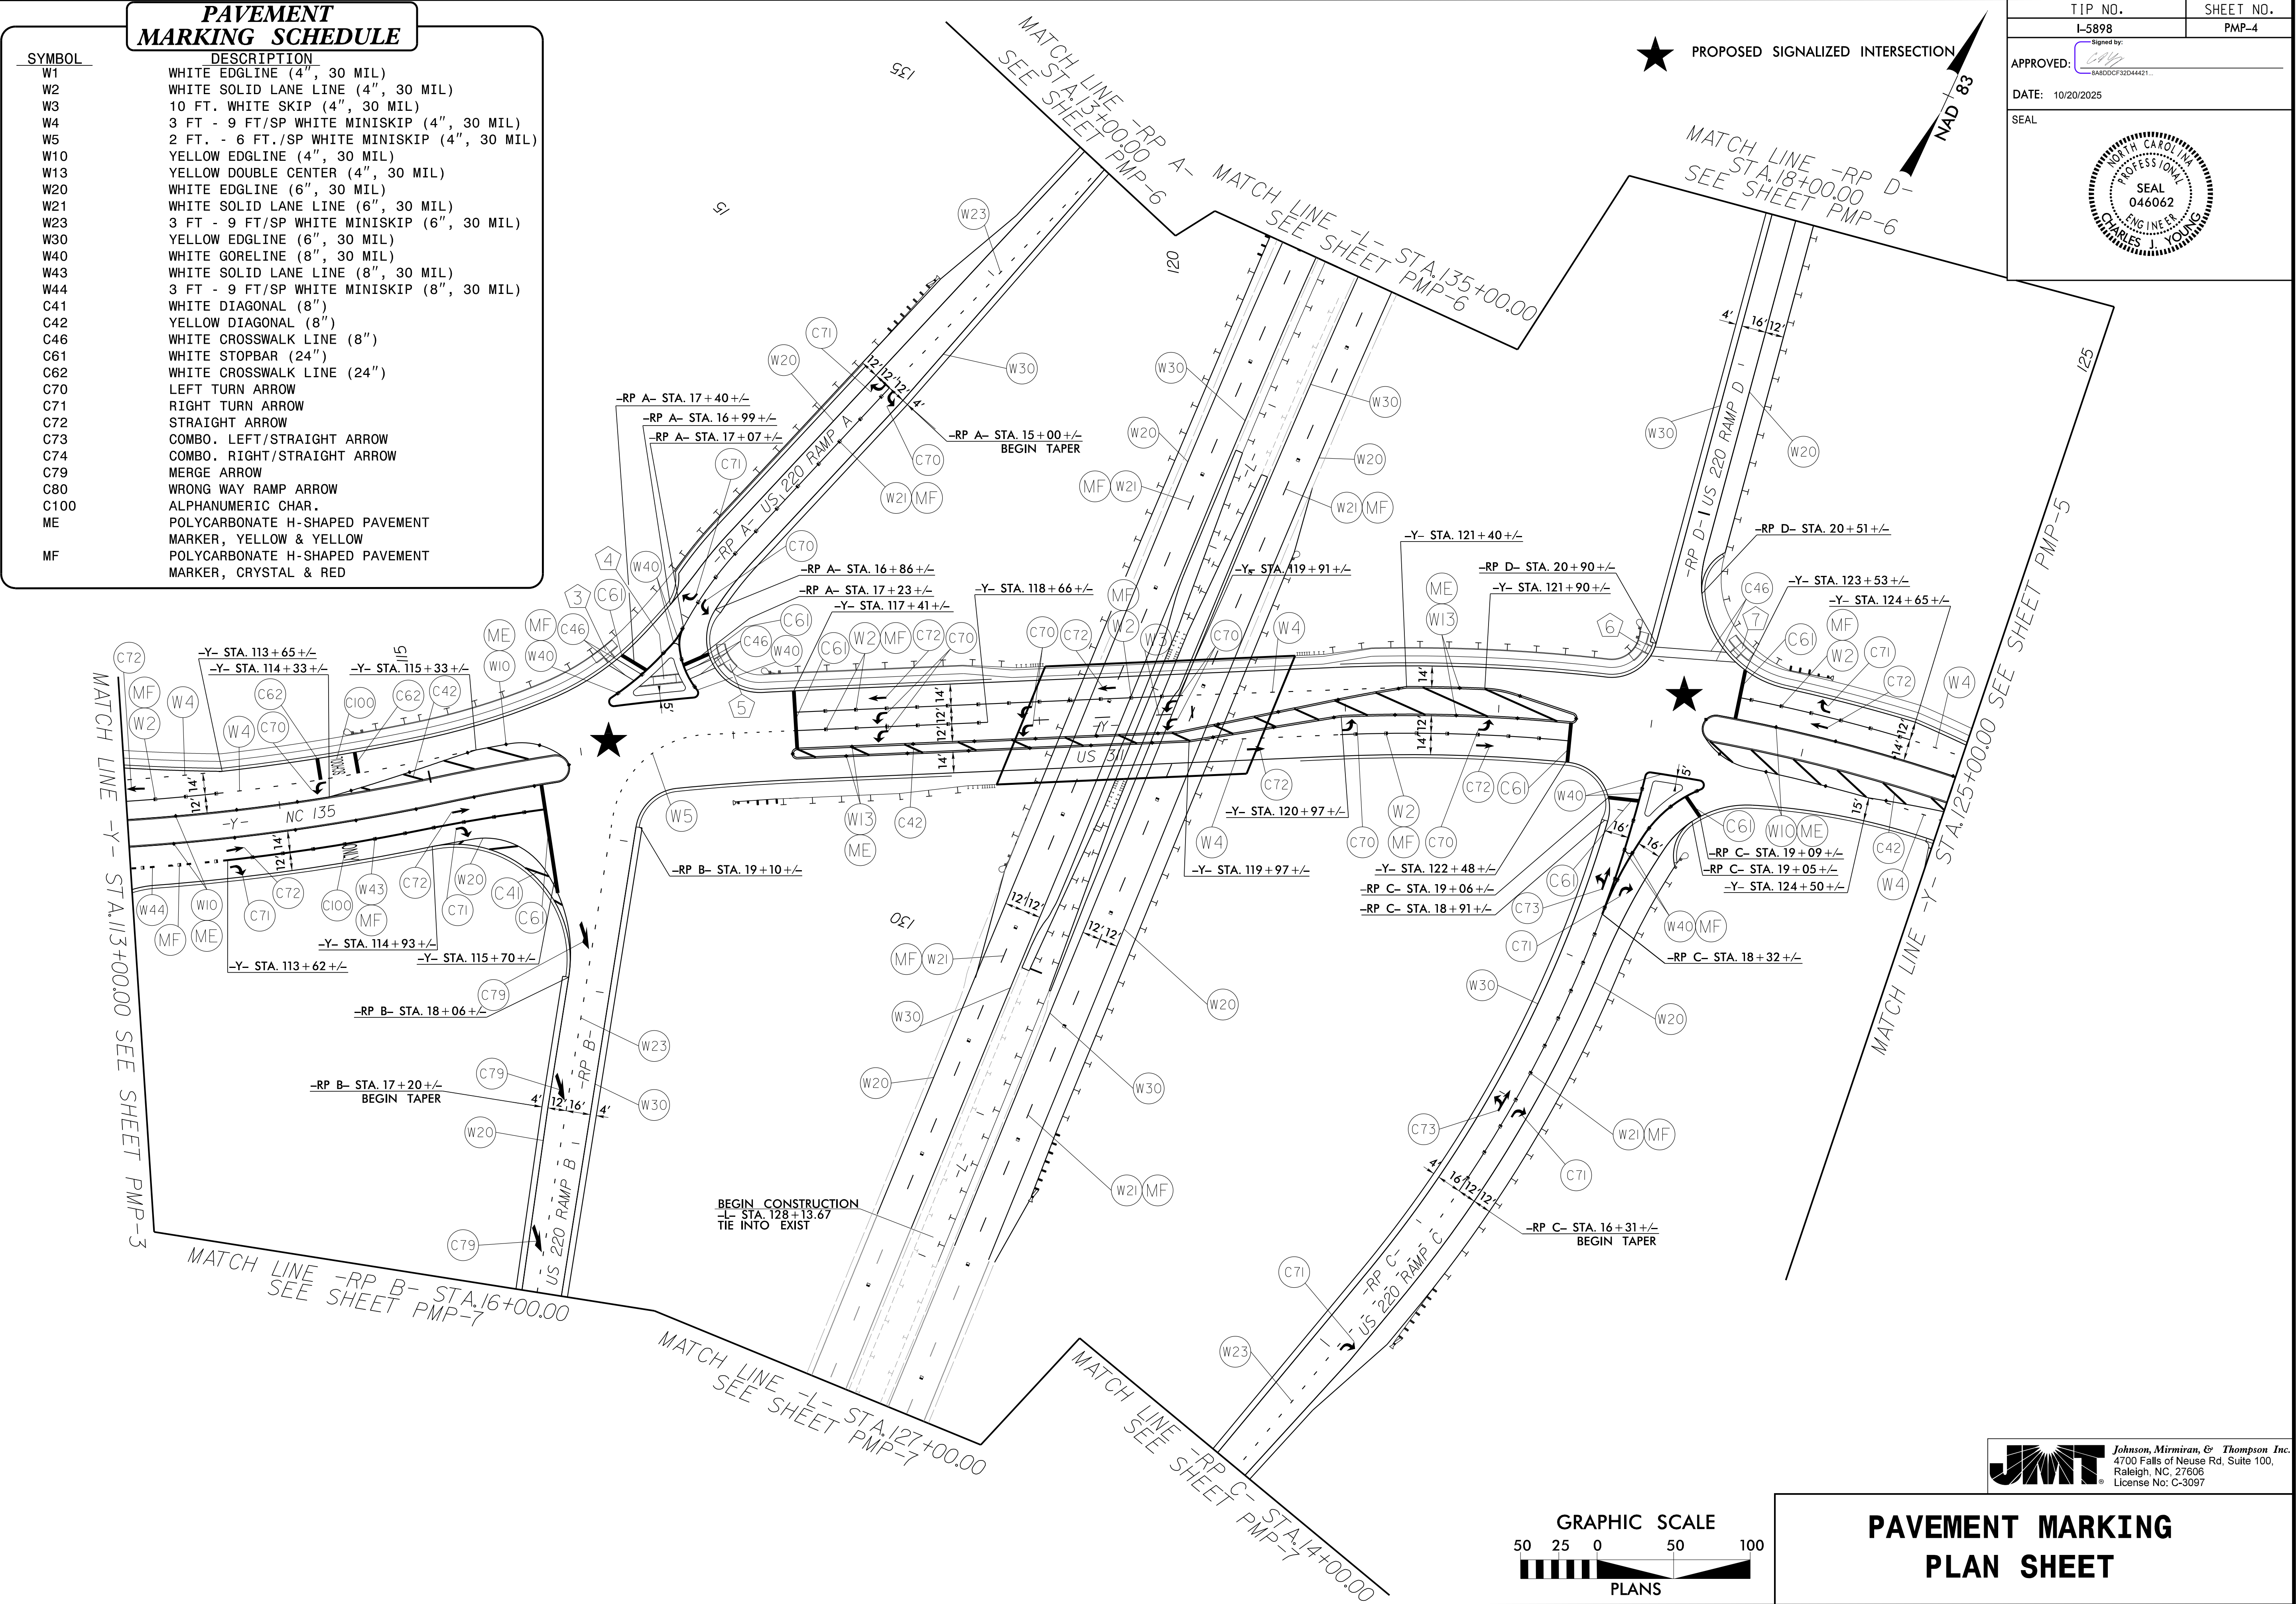

10/8/2025 10:44:50 AM  
...\\16698\_omp\_psh\_04.dgn  
User:rdredde

**JMT** Johnson, Mirmiran, & Thompson Inc.  
4700 Falls of Neuse Rd, Suite 100,  
Raleigh, NC, 27606  
License No: C-3097