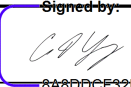


TIP NO.
I-5898



SHEET NO.
PMP-7

APPROVED: 

DATE: 10/20/2025


SEAL



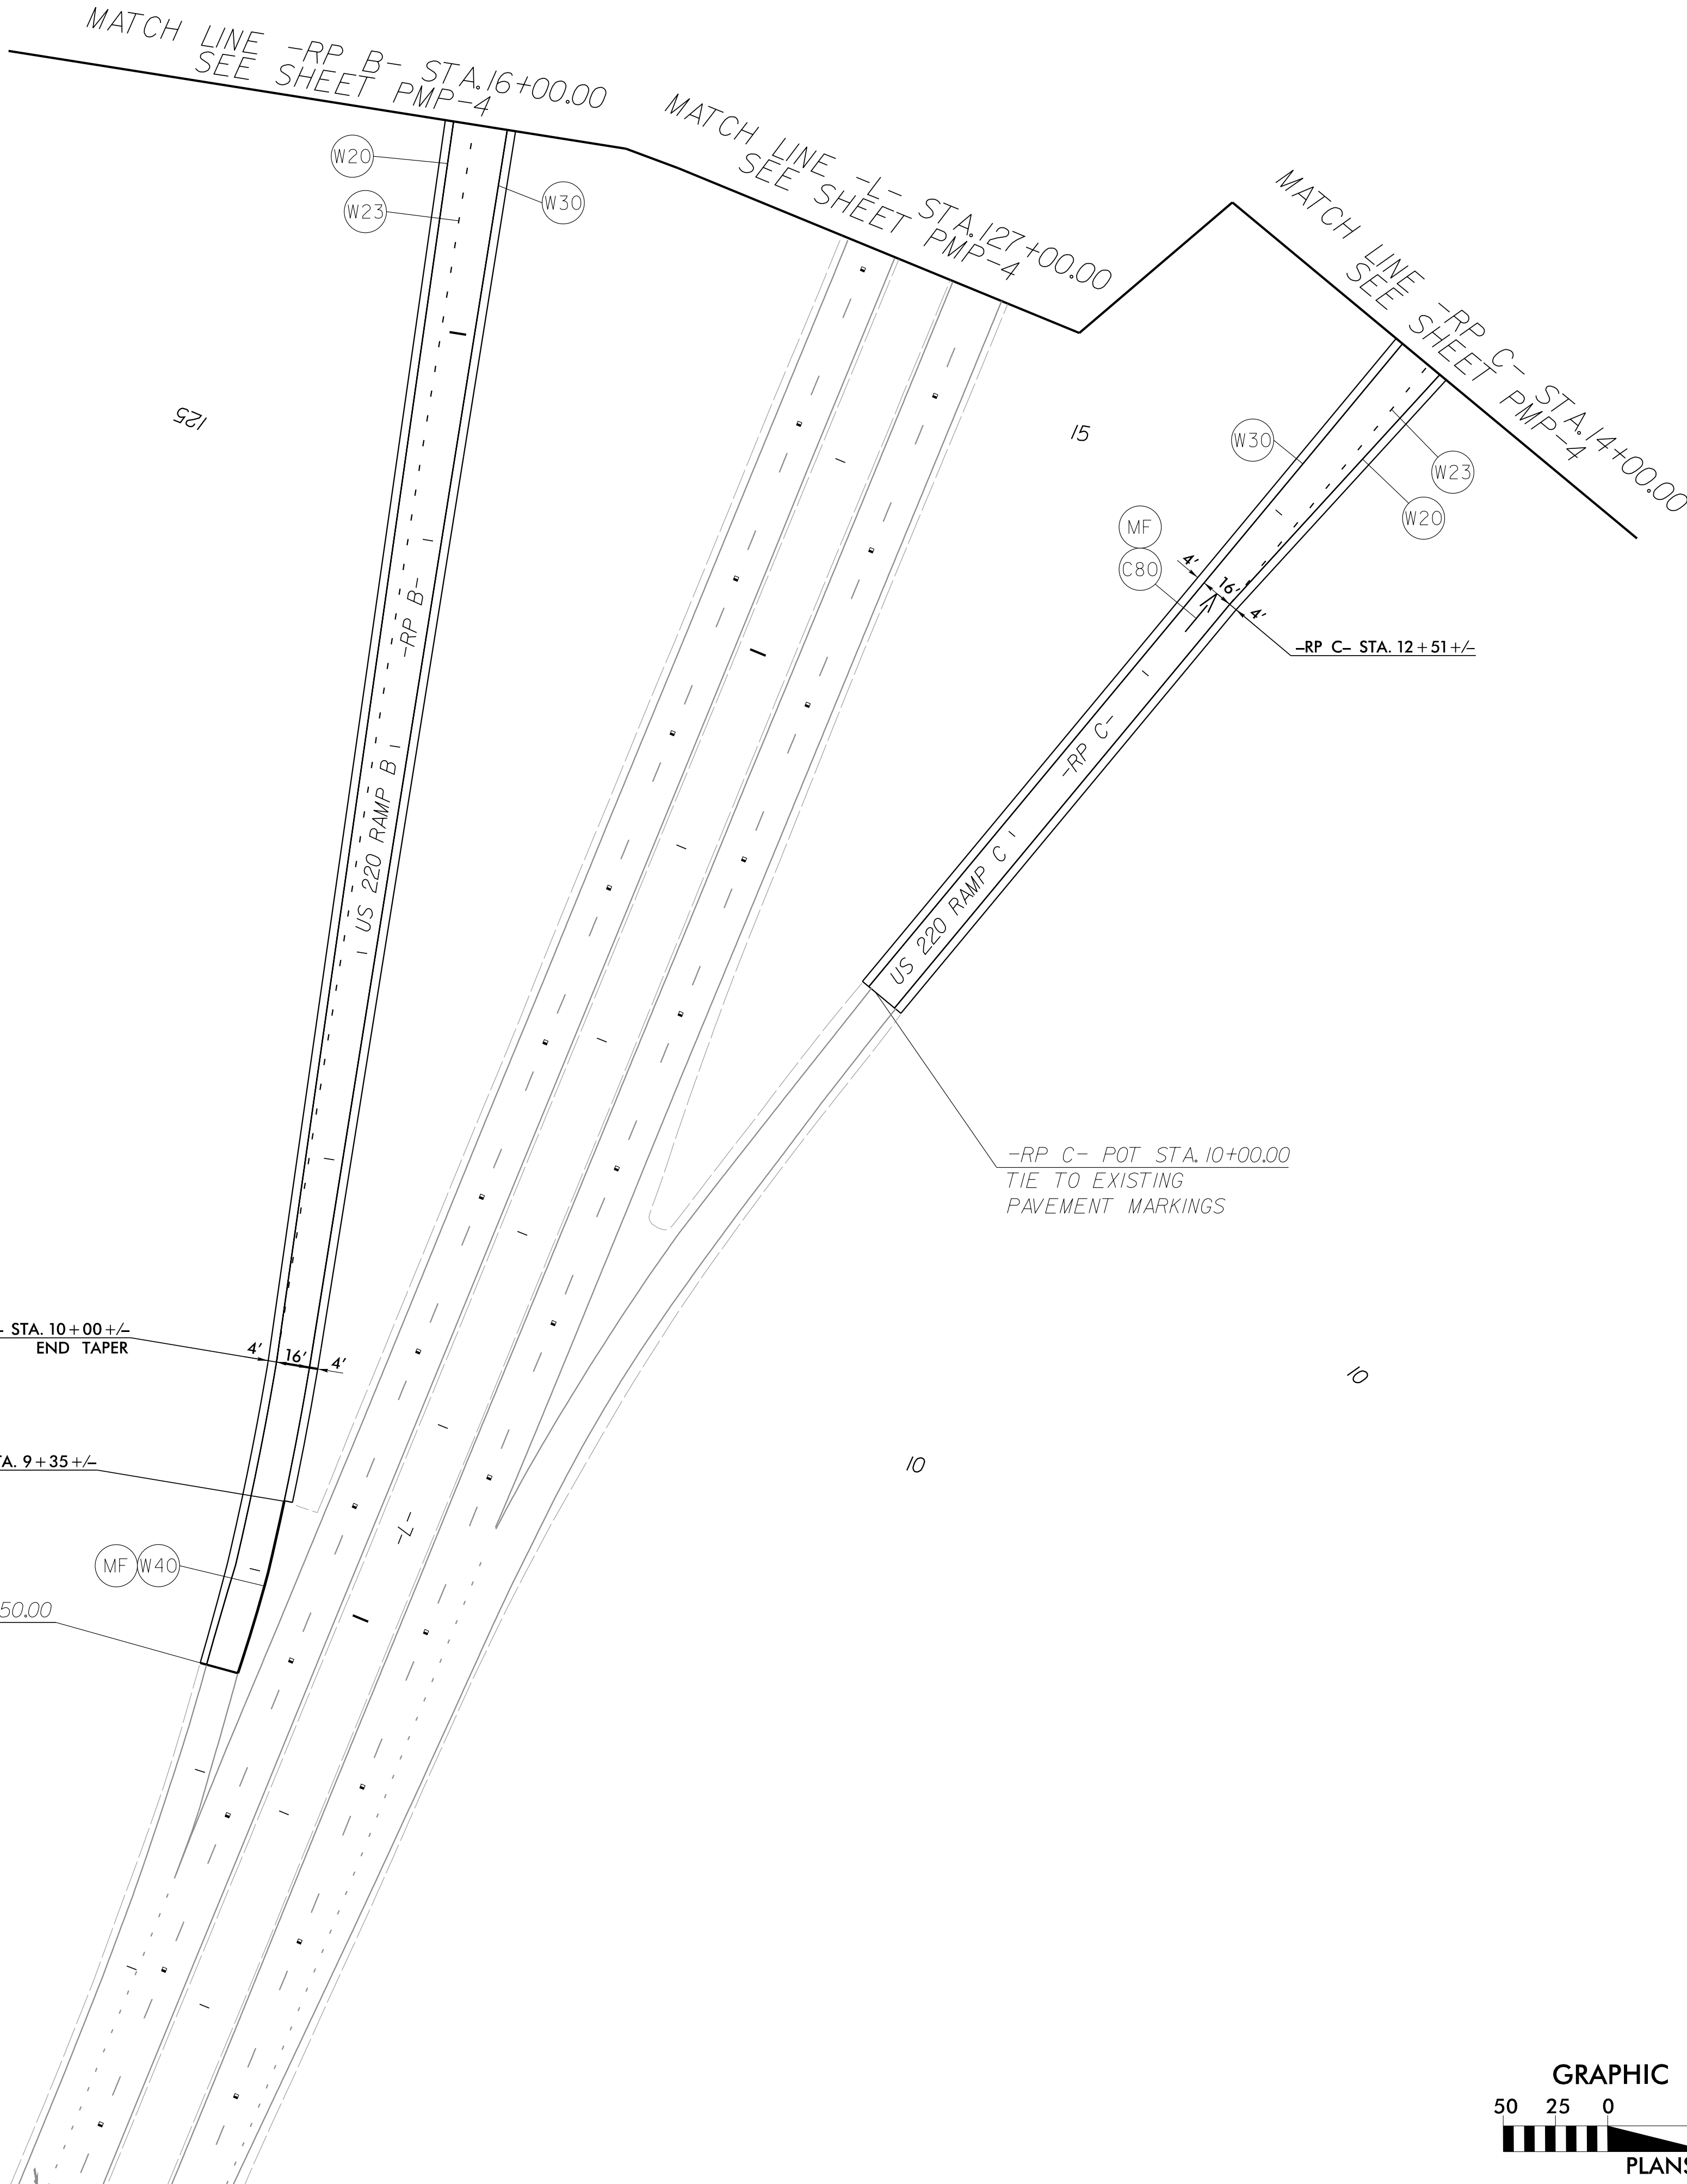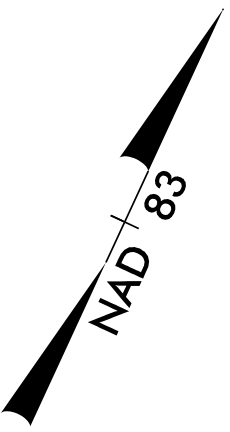

PAVEMENT MARKING SCHEDULE

SYMBOL	DESCRIPTION
W1	WHITE EDGLINE (4", 30 MIL)
W2	WHITE SOLID LANE LINE (4", 30 MIL)
W3	10 FT. WHITE SKIP (4", 30 MIL)
W4	3 FT - 9 FT/SP WHITE MINISKIP (4", 30 MIL)
W5	2 FT. - 6 FT./SP WHITE MINISKIP (4", 30 MIL)
W10	YELLOW EDGLINE (4", 30 MIL)
W13	YELLOW DOUBLE CENTER (4", 30 MIL)
W20	WHITE EDGLINE (6", 30 MIL)
W21	WHITE SOLID LANE LINE (6", 30 MIL)
W23	3 FT - 9 FT/SP WHITE MINISKIP (6", 30 MIL)
W30	YELLOW EDGLINE (6", 30 MIL)
W40	WHITE GORELINE (8", 30 MIL)
W43	WHITE SOLID LANE LINE (8", 30 MIL)
W44	3 FT - 9 FT/SP WHITE MINISKIP (8", 30 MIL)
C41	WHITE DIAGONAL (8")
C42	YELLOW DIAGONAL (8")
C46	WHITE CROSSWALK LINE (8")
C61	WHITE STOPBAR (24")
C62	WHITE CROSSWALK LINE (24")
C70	LEFT TURN ARROW
C71	RIGHT TURN ARROW
C72	STRAIGHT ARROW
C73	COMBO. LEFT/STRAIGHT ARROW
C74	COMBO. RIGHT/STRAIGHT ARROW
C79	MERGE ARROW
C80	WRONG WAY RAMP ARROW
C100	ALPHANUMERIC CHAR.
ME	POLYCARBONATE H-SHAPED PAVEMENT MARKER, YELLOW & YELLOW
MF	POLYCARBONATE H-SHAPED PAVEMENT MARKER, CRYSTAL & RED

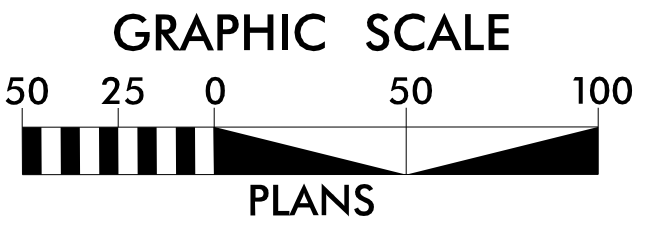



Johnson, Mirmiran, & Thompson Inc.
4700 Falls of Neuse Rd, Suite 100,
Raleigh, NC, 27606
License No: C-3097

PAVEMENT MARKING PLAN SHEET

10/8/2025 10:46:21 AM
...\\6898_omp_psh_07.dgn
User: jredde