



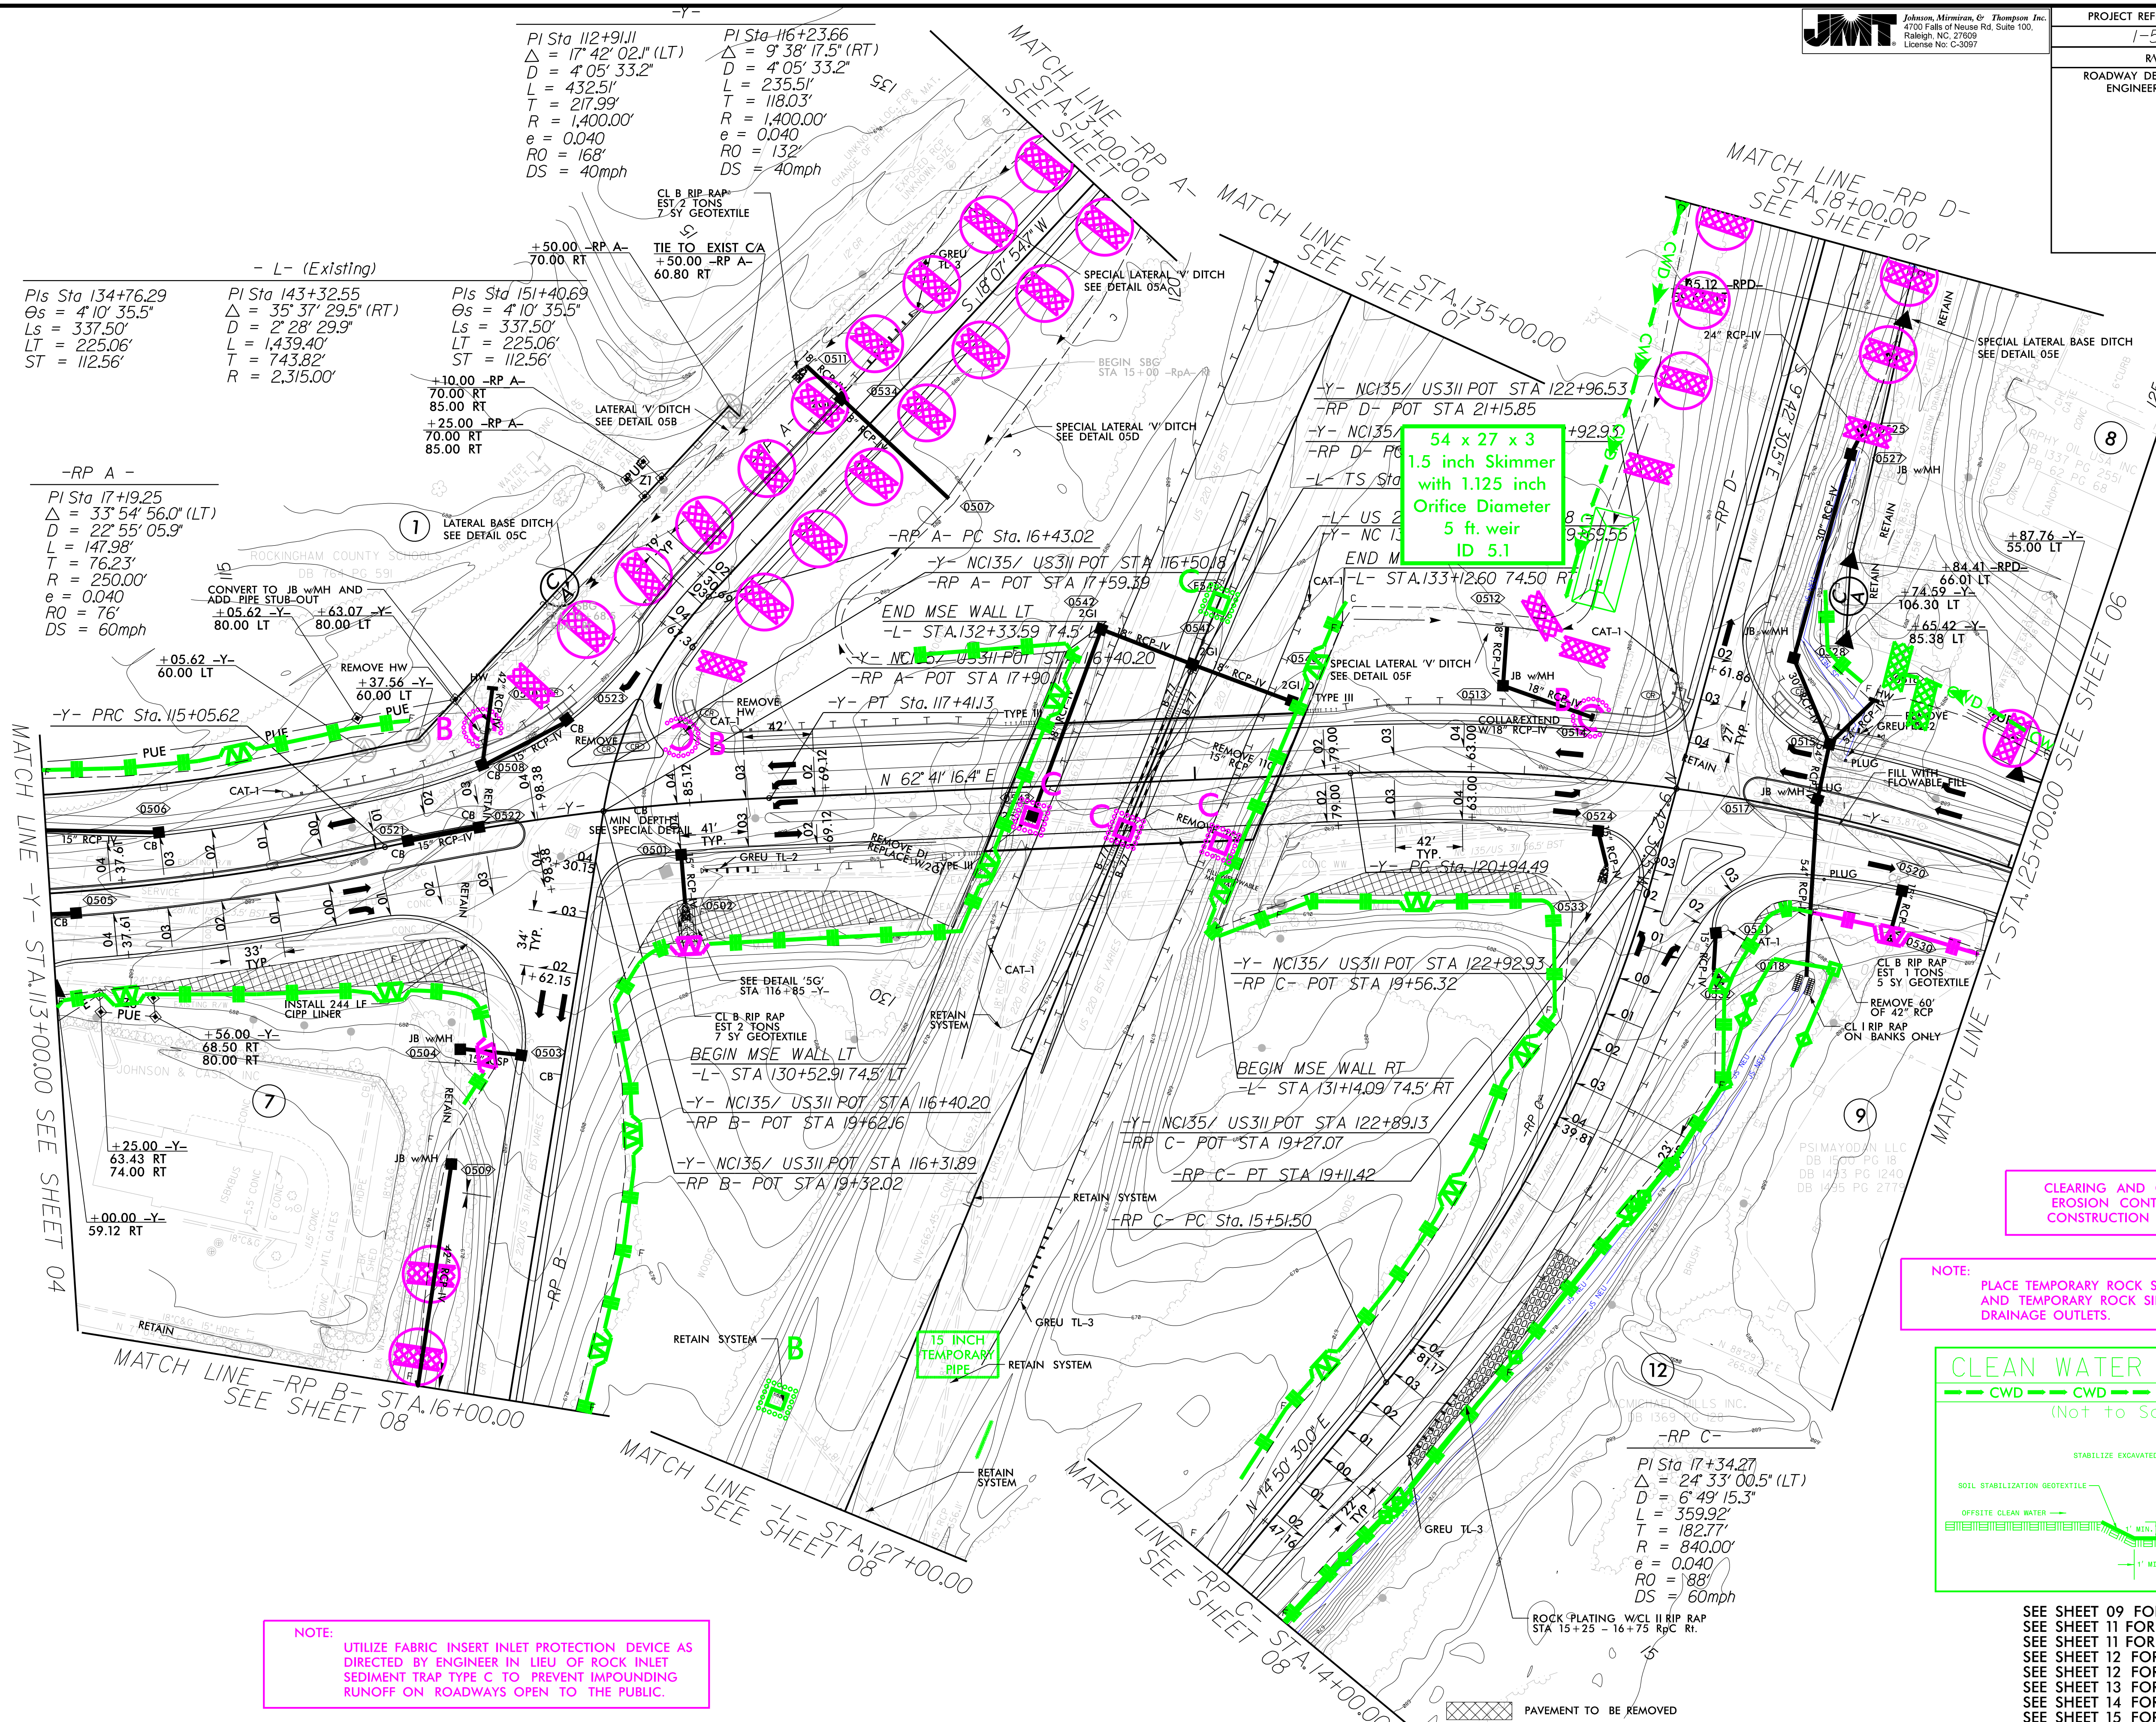

NOTE: PLACE TEMPORARY ROCK SEDIMENT DAMS TYPE – B AND TEMPORARY ROCK SILT CHECKS TYPE – A AT DRAINAGE OUTLETS.

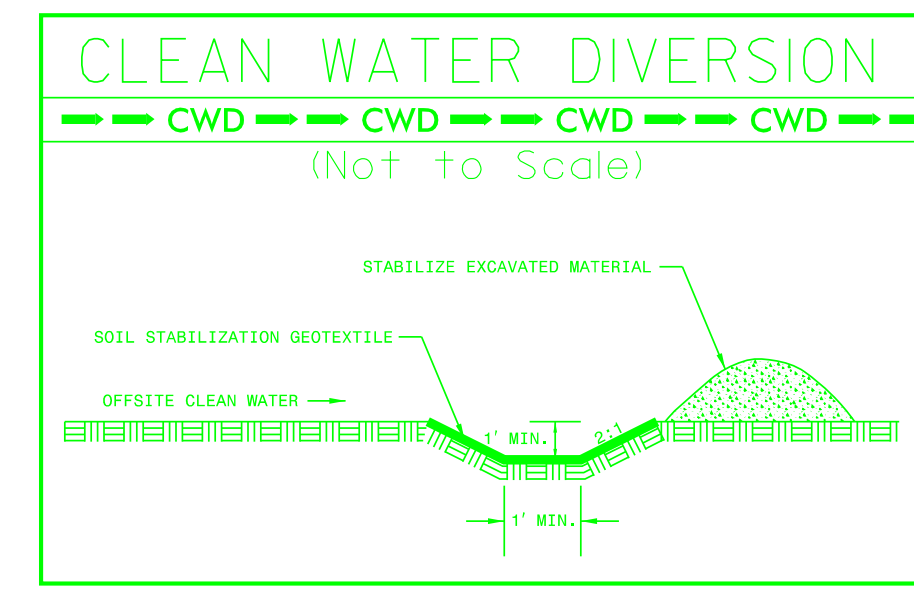

```
SEE SHEET 09 FOR -Y- PROFILE
SEE SHEET 11 FOR -RPA- PROFILE
SEE SHEET 11 FOR -RPB- PROFILE
SEE SHEET 12 FOR -RPC- PROFILE
SEE SHEET 12 FOR -RPD- PROFILE
SEE SHEET 13 FOR -Y2- PROFILE
SEE SHEET 14 FOR -L1- PROFILE
SEE SHEET 15 FOR -WALL- PROFILE
```

NOTE: UTILIZE FABRIC INSERT INLET PROTECTION DEVICE AS DIRECTED BY ENGINEER IN LIEU OF ROCK INLET SEDIMENT TRAP TYPE C TO PREVENT IMPOUNDING RUNOFF ON ROADWAYS OPEN TO THE PUBLIC.

REVISIONS

4/11/2025 10:34:22 AM
...\\C&G\\15898-EC_psh_05-EC05.dgn
User:osmith