


PROJECT REFERENCE NO.		SHEET NO.
I-5898		EC-13/CONST.B
RW SHEET NO.		
ROADWAY DESIGN ENGINEER		HYDRAULICS ENGINEER

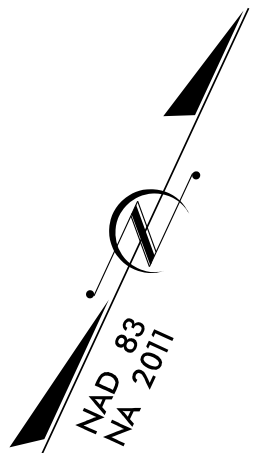

12

MCMICHAEL MILLS, INC.
DB 1369 PG 128

N 68°24'09"E
703.50'

SEE SHEET 11 FOR -RPB- PROFILE
SEE SHEET 12 FOR -RPC- PROFILE
SEE SHEET 14 FOR -L- PROFILE

NOTE:
UTILIZE FABRIC INSERT INLET PROTECTION DEVICE AS
DIRECTED BY ENGINEER IN LIEU OF ROCK INLET
SEDIMENT TRAP TYPE C TO PREVENT IMPOUNDING
RUNOFF ON ROADWAYS OPEN TO THE PUBLIC.

REVISIONS

4/9/2025 3:10:06 PM
I-5898-EC-13-CONST.B.dgn
JMT

