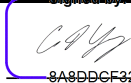
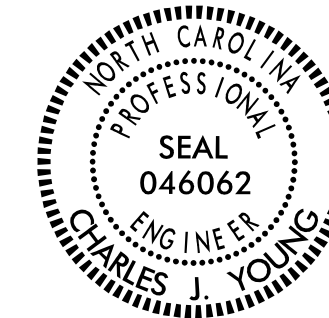
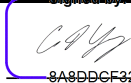
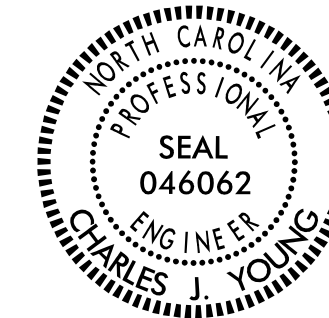
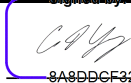
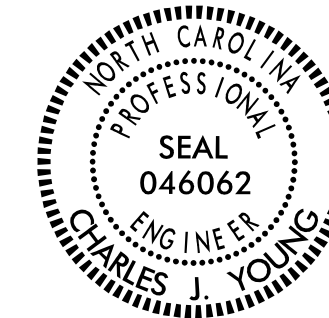
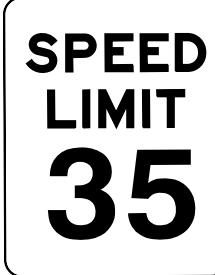

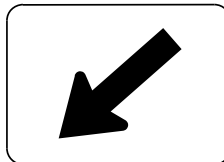
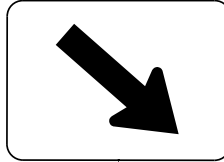
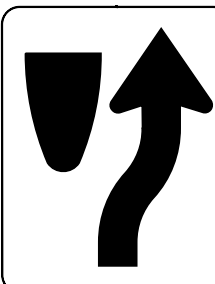

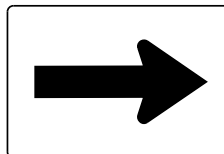

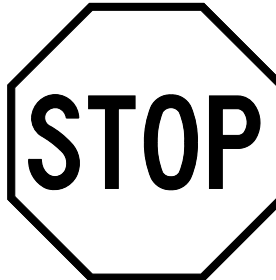

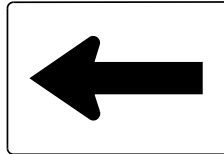
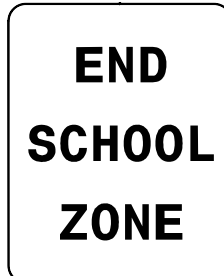









				<table><tr><td>TIP NO.</td><td>SHEET NO.</td></tr><tr><td>I-5898</td><td>SIGN-3</td></tr><tr><td colspan="2">APPROVED: </td></tr><tr><td colspan="2">DATE: 10/20/2025</td></tr><tr><td colspan="2">SEAL </td></tr><tr><td colspan="2">DOCUMENT NOT CONSIDERED FINAL UNLESS ALL SIGNATURES COMPLETED</td></tr></table>		TIP NO.	SHEET NO.	I-5898	SIGN-3	APPROVED: 		DATE: 10/20/2025		SEAL 		DOCUMENT NOT CONSIDERED FINAL UNLESS ALL SIGNATURES COMPLETED	
TIP NO.	SHEET NO.																
I-5898	SIGN-3																
APPROVED: 																	
DATE: 10/20/2025																	
SEAL 																	
DOCUMENT NOT CONSIDERED FINAL UNLESS ALL SIGNATURES COMPLETED																	
<div>401</div> <div>QUANTITY REQ'D 1</div> <div><div>24" X 30" R2-1</div></div> <div>ONE "U" POST PER SIGN</div>	<div>406</div> <div>QUANTITY REQ'D 2</div> <div><div>48" X 18" R6-1 L</div></div> <div>MOUNT BACK TO BACK WITH SIGN 405 IN 2 INSTALLATIONS</div>	<div>411</div> <div>QUANTITY REQ'D 1</div> <div><div>21" X 15" W16-7P</div></div> <div>MOUNT BELOW SIGN 410 IN 1 INSTALLATION</div>	<div>416</div> <div>QUANTITY REQ'D 1</div> <div><div>21" X 15" W16-7P</div></div> <div>MOUNT BELOW SIGN 410 IN 1 INSTALLATION</div>														
<div>402</div> <div>QUANTITY REQ'D 4</div> <div><div>24" X 30" R4-7</div></div> <div>ONE "U" POST PER SIGN NOTE: SIGN R4-7 WILL BE INSTALLED AT A MINIMUM OF 10 FT FROM THE NOSE OF AN ISLAND.</div>	<div>407</div> <div>QUANTITY REQ'D 4</div> <div><div>36" X 24" R5-1a</div></div> <div>ONE "U" POST PER SIGN</div>	<div>412</div> <div>QUANTITY REQ'D 2</div> <div><div>21" x 15" M6-1 R</div></div> <div>MOUNT BELOW SIGNS 408 & 409 IN 2 INSTALLATIONS</div>	<div>417</div> <div>QUANTITY REQ'D 1</div> <div><div>30" X 30" R3-7</div></div> <div>ONE "U" POST PER SIGN</div>														
<div>403</div> <div>QUANTITY REQ'D 2</div> <div><div>36" X 36" R1-1</div></div> <div>ONE "U" POST PER SIGN</div>	<div>408</div> <div>QUANTITY REQ'D 2</div> <div><div>24" X 24" RS-117</div></div> <div>MOUNT BELOW SIGNS 303 & 304 IN 2 INSTALLATIONS</div>	<div>413</div> <div>QUANTITY REQ'D 2</div> <div><div>21" x 15" M6-1 L</div></div> <div>MOUNT BELOW SIGNS 408 & 409 IN 2 INSTALLATIONS</div>	<div>418</div> <div>QUANTITY REQ'D 1</div> <div><div>24" X 30" S5-2</div></div> <div>ONE "U" POST PER SIGN</div>														
<div>404</div> <div>QUANTITY REQ'D 4</div> <div><div>30" X 30" R5-1</div></div> <div>ONE "U" POST PER SIGN</div>	<div>409</div> <div>QUANTITY REQ'D 2</div> <div><div>24" X 24" I3-5</div></div> <div>MOUNT BELOW SIGNS 303 & 304 IN 2 INSTALLATIONS</div>	<div>414</div> <div>QUANTITY REQ'D 1</div> <div><div>24" x 9" S4-3P</div></div> <div>MOUNT BELOW SIGN 415 IN 1 INSTALLATION</div>															
<div>405</div> <div>QUANTITY REQ'D 2</div> <div><div>48" X 18" R6-1 R</div></div> <div>TWO "U" POST PER SIGN</div>	<div>410</div> <div>QUANTITY REQ'D 2</div> <div><div>30" X 30" W11-2</div></div> <div>ONE "U" POST PER SIGN</div>	<div>415</div> <div>QUANTITY REQ'D 1</div> <div><div>36" X 36" S1-1</div></div> <div>ONE "U" POST PER SIGN</div>															
				<div><div>Johnson, Mirmiran, & Thompson Inc. 4700 Falls of Neuse Rd, Suite 100, Raleigh, NC, 27603 License No: C-3097</div></div>													
				TYPE "E" & "F" SIGNS													