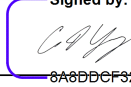


501 JCT JCT 220 311 2 – M2-1P 21" x 15" 2 – M1-4 30" x 24" TWO "U" POST PER SIGN	505 SOUTH SOUTH 220 311 ← ← 2 – M3-2P 24" x 12" 2 – M1-4 30" x 24" 2 – M6-1 L 21" x 15" TWO "U" POST PER SIGN	509 JCT 220 1 – M2-1P 21" x 15" 1 – M1-4 30" x 24" ONE "U" POST PER SIGN
502 SOUTH 311 ← SOUTH NORTH 220 220 ↙ → 1 – M3-2P 24" x 12" 1 – M1-4 30" x 24" 1 – M5-1 L 21" x 15" 2 – M3-2P 24" x 12" 2 – M1-4 30" x 24" 1 – M5-1 L 21" x 15" 1 – M6-1 R 21" x 15" TWO "U" POST PER SIGN	506 NORTH 220 ← 1 – M3-2P 24" x 12" 1 – M1-4 30" x 24" 1 – M6-1 L 21" x 15" ONE "U" POST PER SIGN	510 WEST 135 1 – M3-2P 24" x 12" 1 – M1-5 24" x 24" ONE "U" POST PER SIGN
503 NORTH SOUTH 220 220 ↙ → NORTH SOUTH 311 311 ↑ → 2 – M3-2P 24" x 12" 2 – M1-4 30" x 24" 1 – M5-1 L 21" x 15" 1 – M6-1 R 21" x 15" 2 – M3-2P 24" x 12" 2 – M1-4 30" x 24" 1 – M6-3 21" x 15" 1 – M6-1 R 21" x 15" TWO "U" POST PER SIGN	507 NORTH EAST 311 135 2 – M3-2P 24" x 12" 1 – M1-4 24" x 24" 1 – M1-5 30" x 24" TWO "U" POST PER SIGN	
504 NORTH 311 ← EAST WEST 135 135 ← → 1 – M3-2P 24" x 12" 1 – M1-4 30" x 24" 1 – M6-1 L 21" x 15" 2 – M3-2P 24" x 12" 2 – M1-5 24" x 24" 1 – M6-1 L 21" x 15" 1 – M6-1 R 21" x 15" TWO "U" POST PER SIGN	508 NORTH 311 → WEST EAST 135 135 ← → 1 – M3-2P 24" x 12" 1 – M1-4 30" x 24" 1 – M6-1 R 21" x 15" 2 – M3-2P 24" x 12" 2 – M1-5 24" x 24" 1 – M6-1 L 21" x 15" 1 – M6-1 R 21" x 15" TWO "U" POST PER SIGN	

TIP NO.	SHEET NO.
I-5898	SIGN-3A
APPROVED:  Signed by: 0460620P2004021...	
DATE: 10/20/2025	
SEAL	
	
DOCUMENT NOT CONSIDERED FINAL UNLESS ALL SIGNATURES COMPLETED	