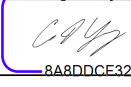



TIP NO.
I-5898

SHEET NO.
SIGN-4


APPROVED: 

DATE: 10/20/2025


SEAL

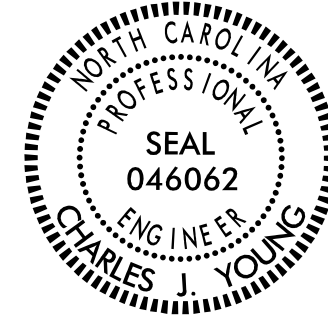

DOCUMENT NOT CONSIDERED FINAL
UNLESS ALL SIGNATURES COMPLETED

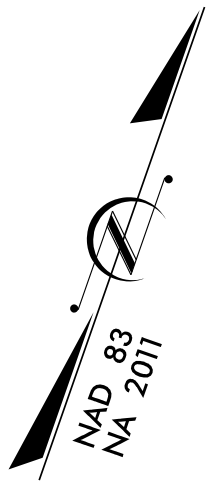

BEGIN PROJECT TIP I-5898
-Y- NC 135 STA. 106+00.00

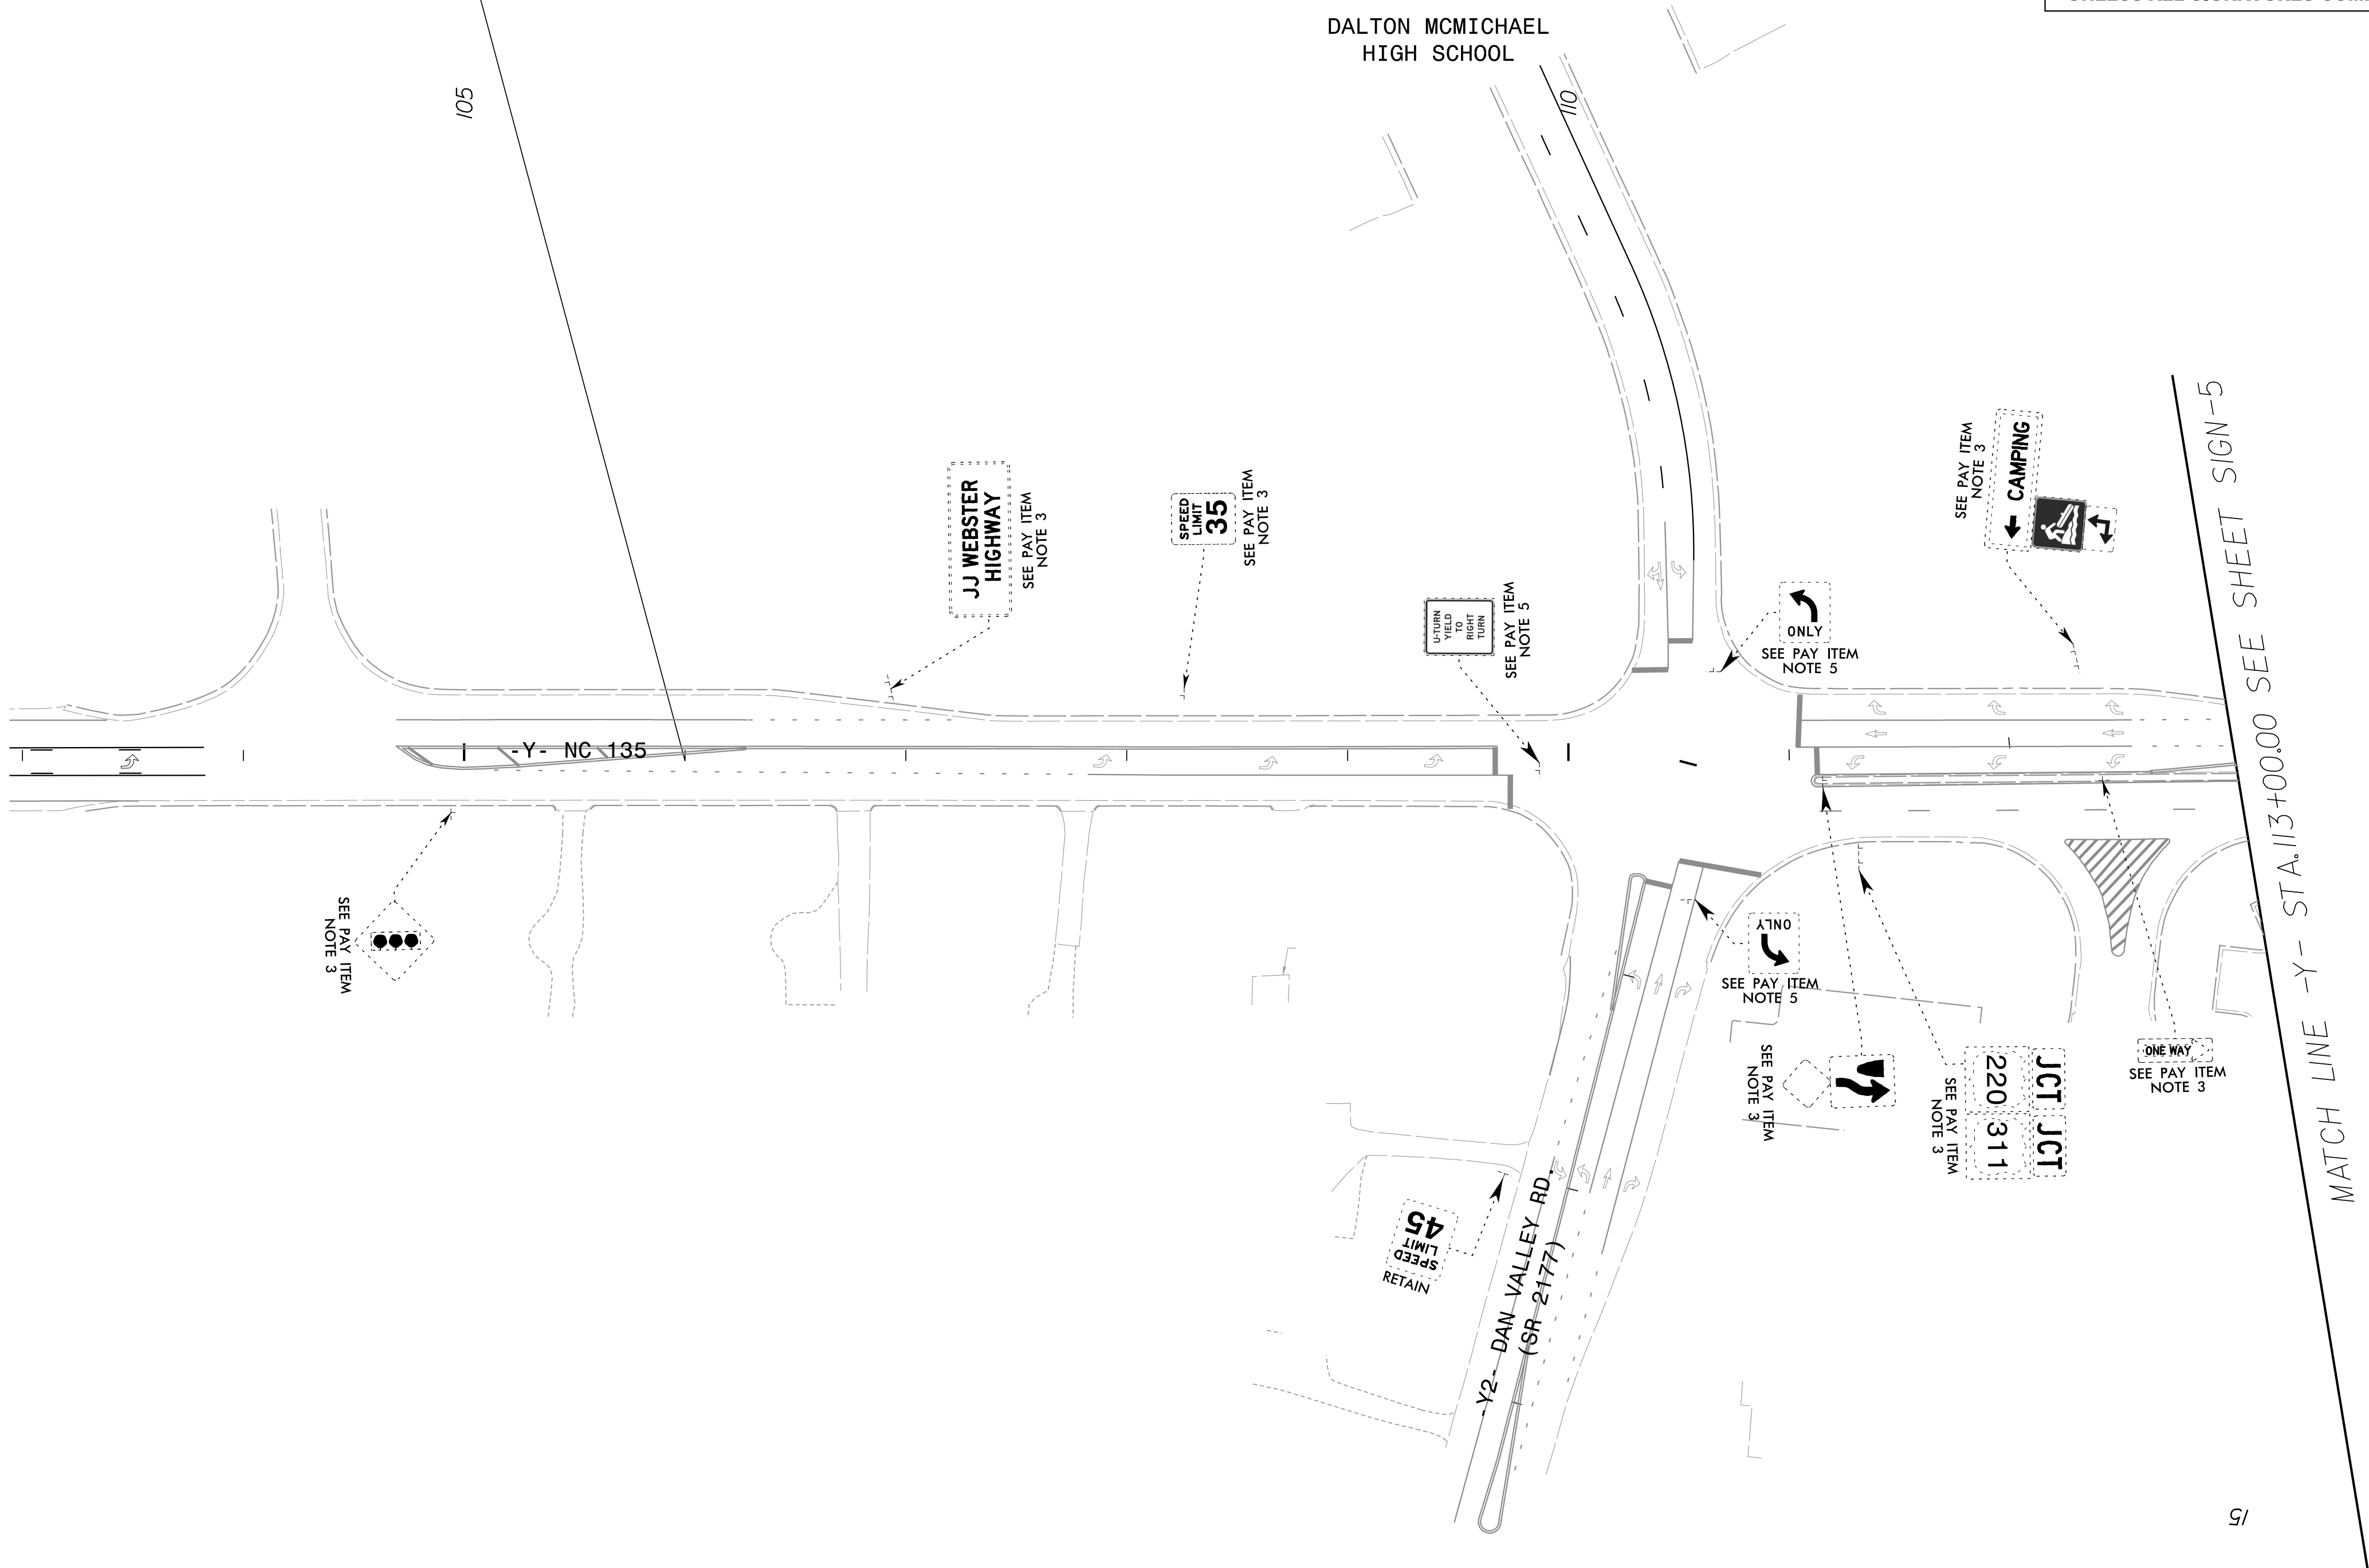

PAY ITEM NOTES

- SIGN ERECTION, TYPE D, E, AND F
- SIGN ERECTION, RELOCATE TYPE A (GROUND MOUNTED)
- DISPOSAL OF SIGN SYSTEM, U-CHANNEL
- DISPOSAL OF SUPPORT, STEEL BEAM
- DISPOSAL OF SIGN, D, E OR F



Johnson, Mirmiran, & Thompson Inc.
4700 Falls of Neuse Rd, Suite 100,
Raleigh, NC, 27603
License No: C-3097

EXISTING SIGNS